
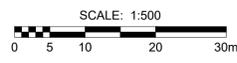
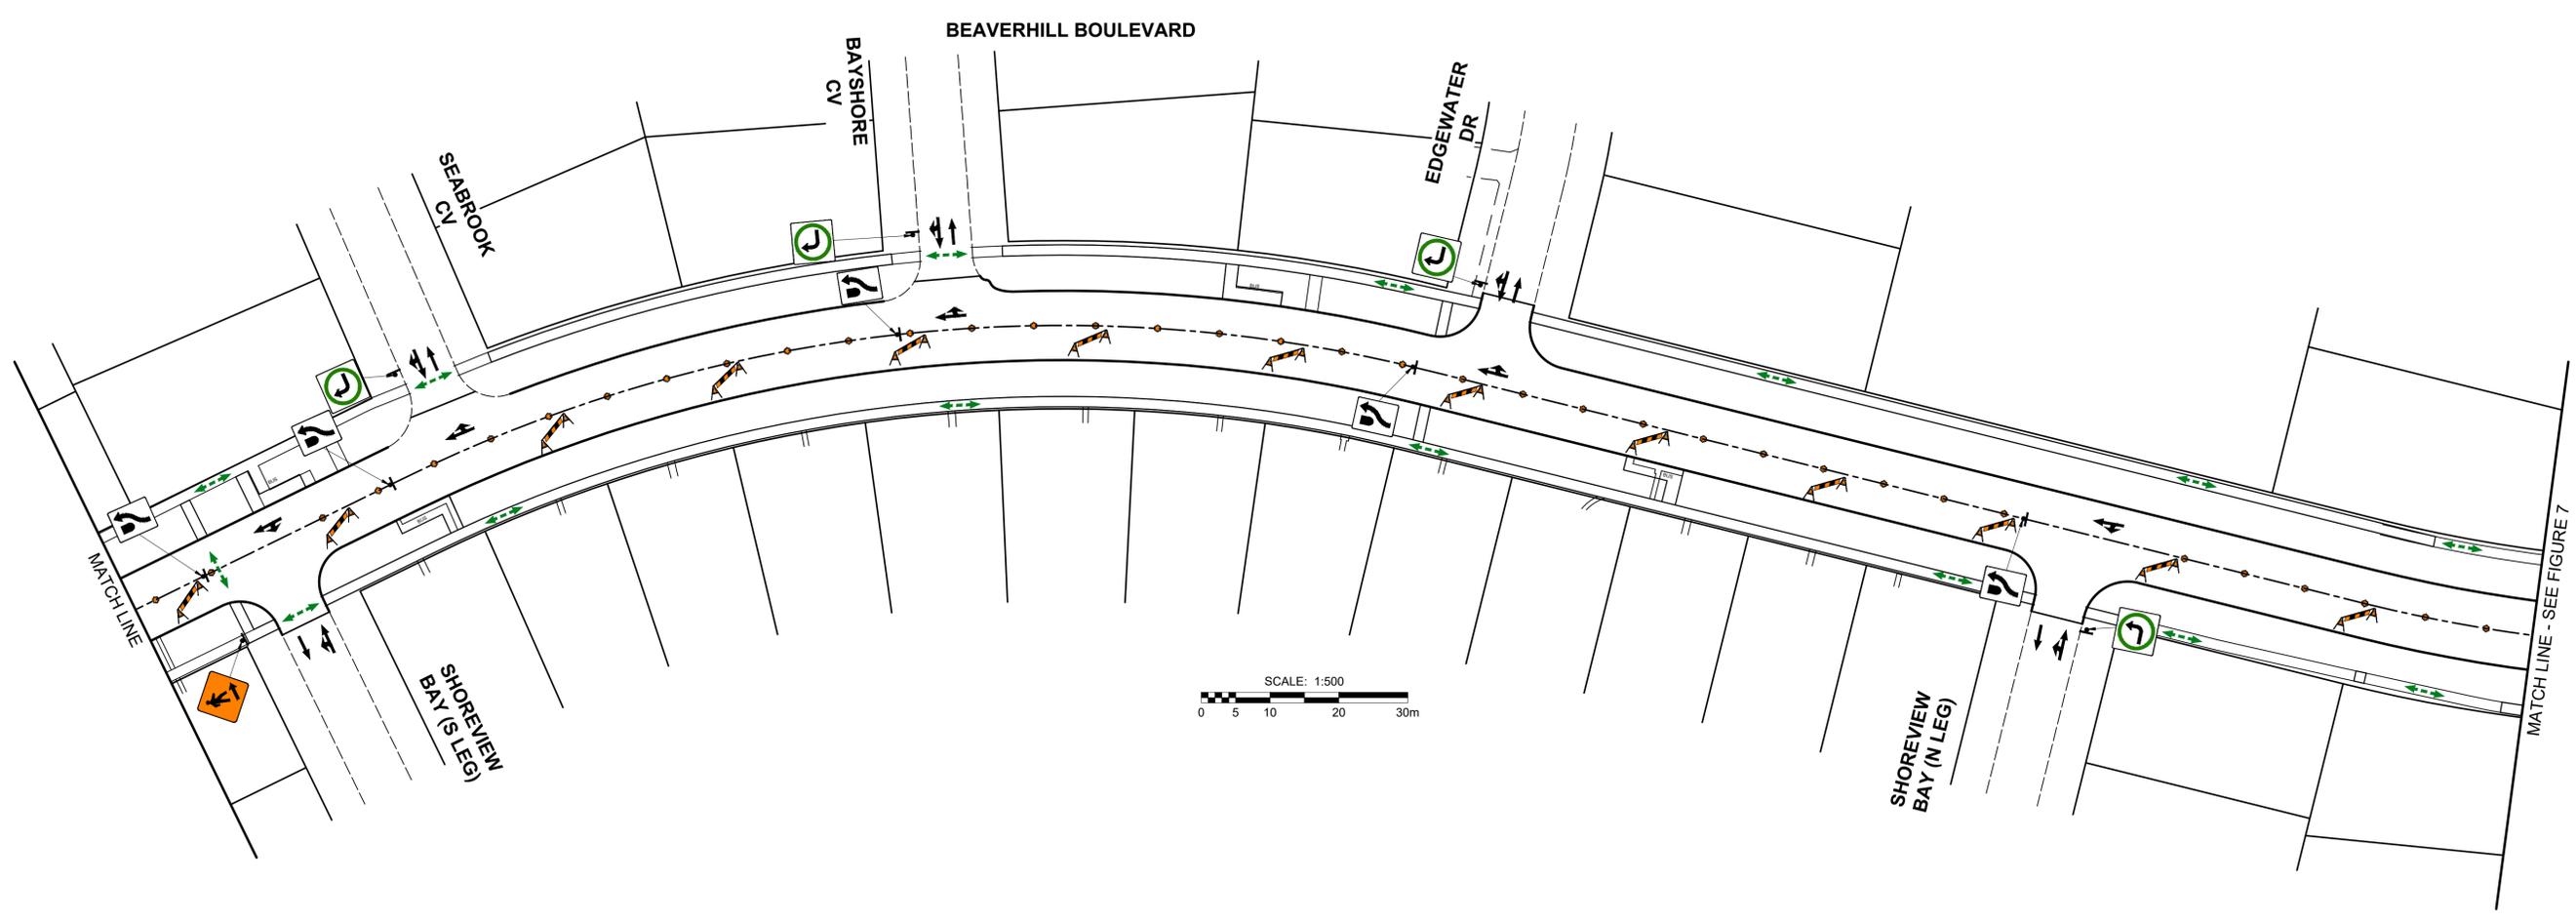


U:\132501008\0300_drawing\0302_drawing\0302_Sheet\0302_Sheet\0302_Stage3\0302_Stage3.dwg - Last Saved: 3/12/2025 8:10 AM by ddiane - Plotted: 3/12/2025 8:14 AM by Lane, Dave

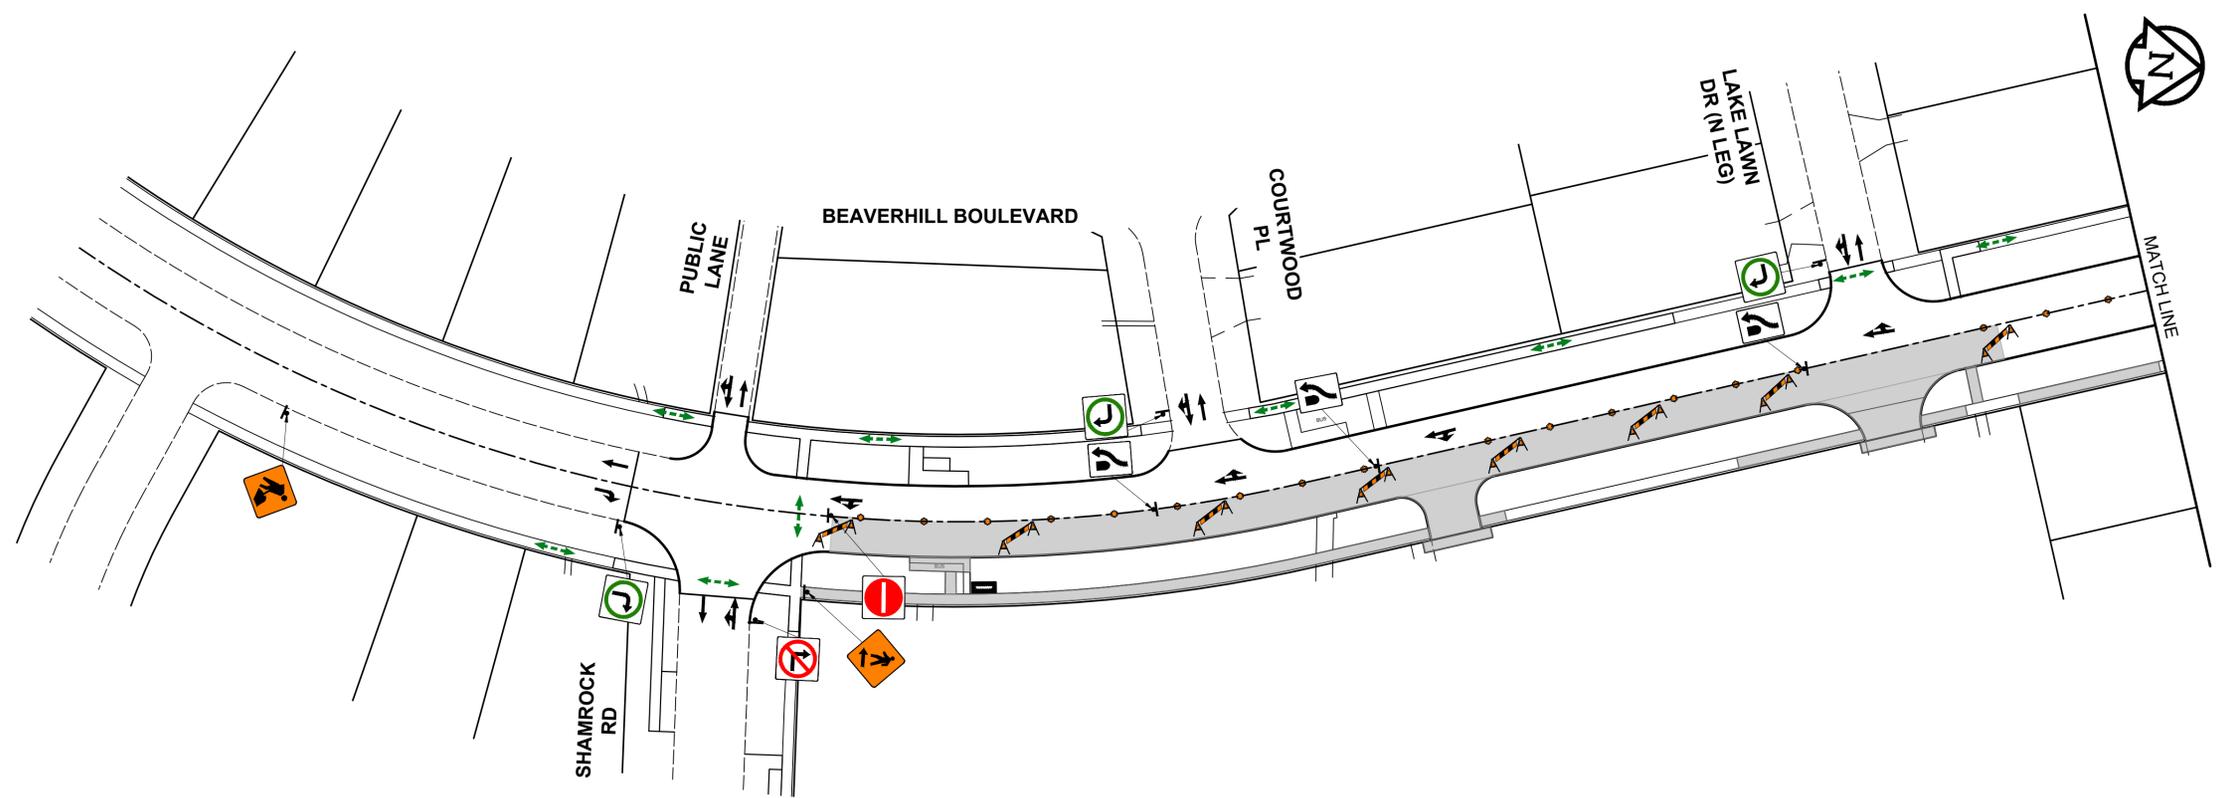

ISSUED FOR TENDER

BEAVERHILL BLVD - STAGE 3 (1 OF 2)
FIGURE 6

THE CITY OF WINNIPEG
2026 LOCAL STREET RENEWAL PROGRAM
PARKVILLE DR, BELIVEAU RD, BERRYDALE AVE & BEAVERHILL BLVD
TRAFFIC STAGING & SIGNAGE

VERSION 1.0