


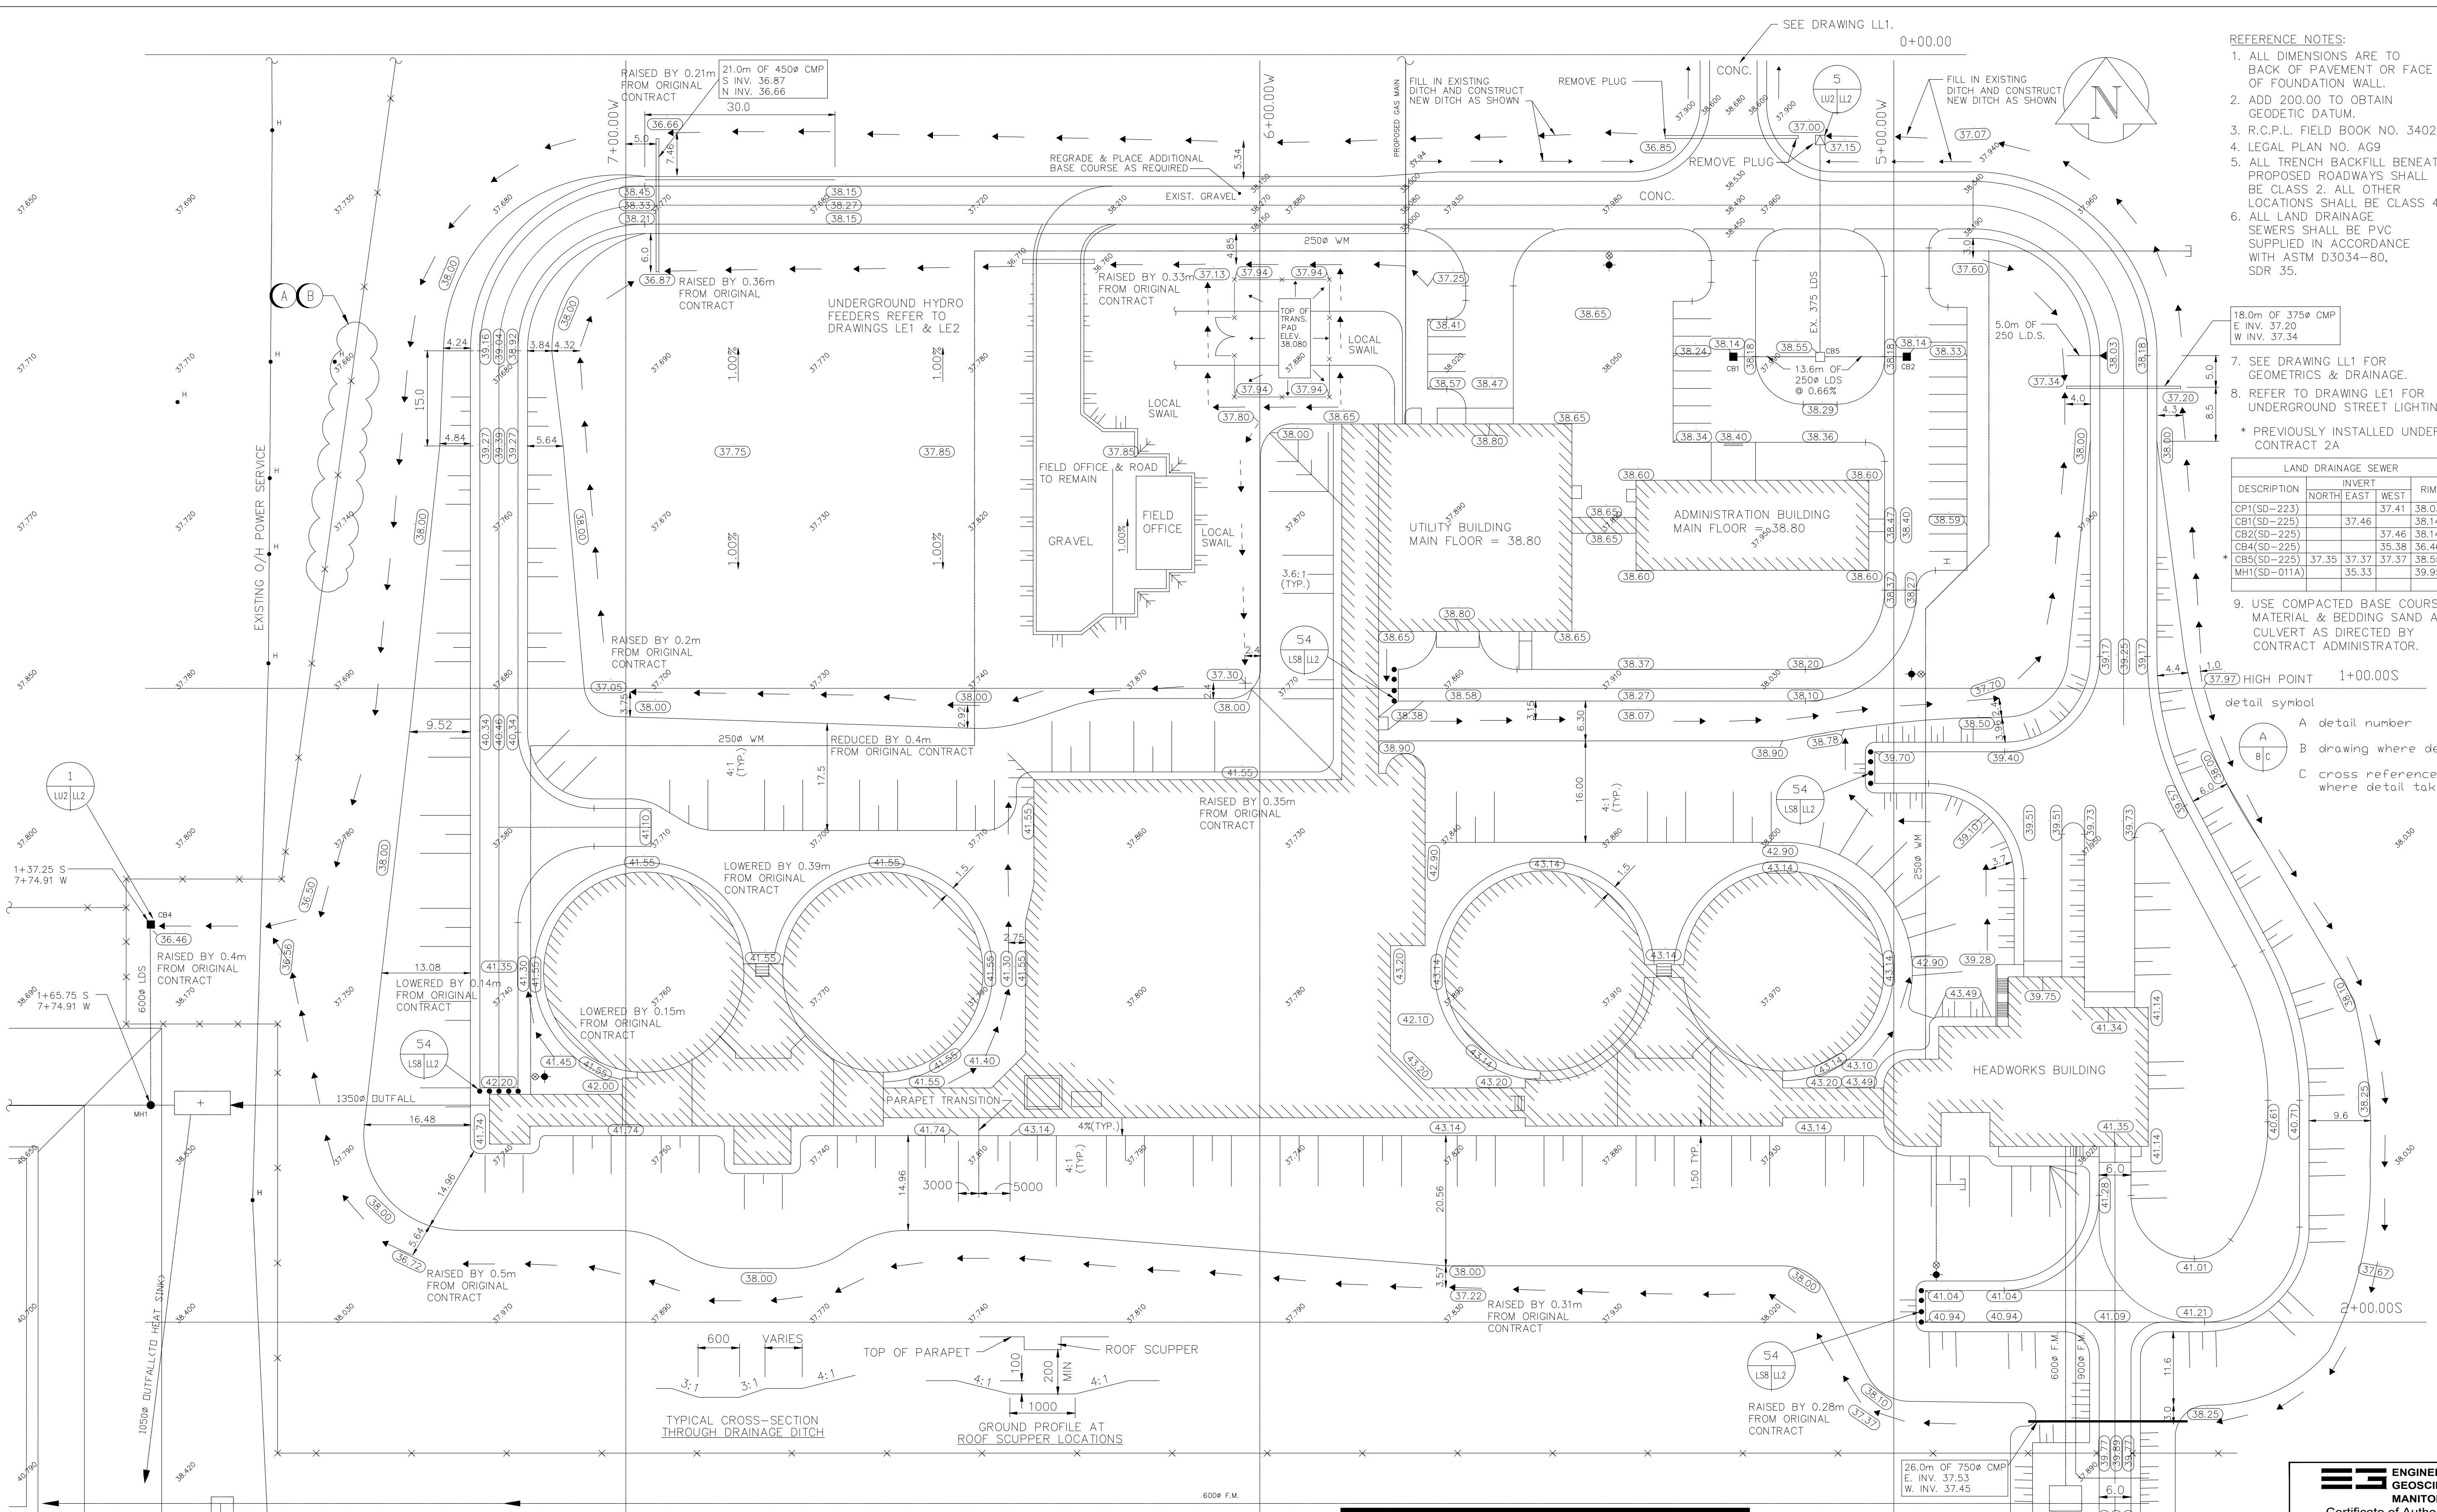

GENERAL NOTES:

A. EXISTING CONDITIONS SHOWN ARE BASED ON RECORD DRAWINGS WEP-0038 AND INFORMATION PROVIDED BY CITY OF WINNIPEG. INFORMATION IS FOR REFERENCE ONLY AND MAY NOT BE COMPLETE OR ACCURATE. CONTRACTOR SHALL VERIFY ALL DIMENSIONS, ELEVATIONS, AND EXISTING CONDITIONS PRIOR TO TENDER AND MAKE ALLOWANCES AS REQUIRED.

DEMOLITION NOTES:

A. REMOVE EXISTING GATE AND FENCE SECTIONS WITHIN CLOUDED AREA.

B. REMOVE TREE AND SHRUBS AS REQUIRED TO ACCOMMODATE INSTALLATION OF NEW FENCE. REFER TO DRAWING 1-0103-SFNC-YD01 FOR NEW FENCE REQUIREMENTS AND DETAILS.

REFERENCE NOTES:

1. ALL DIMENSIONS ARE TO BACK OF PAVEMENT OR FACE OF FOUNDATION WALL.

2. ADD 200.00 TO OBTAIN GEODETIC DATUM.

3. R.C.P.L. FIELD BOOK NO. 3402.

4. LEGAL PLAN NO. AG9

5. ALL TRENCH BACKFILL BENEATH PROPOSED ROADWAYS SHALL BE CLASS 2. ALL OTHER LOCATIONS SHALL BE CLASS 4.

6. ALL LAND DRAINAGE SEWERS SHALL BE PVC SUPPLIED IN ACCORDANCE WITH ASTM D3034-80, SDR 35.

7. SEE DRAWING LL1 FOR GEOMETRICS & DRAINAGE.

8. REFER TO DRAWING LE1 FOR UNDERGROUND STREET LIGHTING.

* PREVIOUSLY INSTALLED UNDER CONTRACT 2A

DESCRIPTION	INVERT			RIM
	NORTH	EAST	WEST	
CP1(SD-223)			37.41	38.03
CB1(SD-225)			37.46	38.14
CB2(SD-225)			37.46	38.14
CB4(SD-225)			35.38	36.46
* CB5(SD-225)	37.35	37.37	37.37	38.55
MH1(SD-011A)	35.33			39.95

9. USE COMPACTED BASE COURSE MATERIAL & BEDDING SAND AROUND CULVERT AS DIRECTED BY CONTRACT ADMINISTRATOR.

detail symbol

A detail number

B drawing where detail shown

C cross reference to drawing where detail taken

DEMOLITION

150 mm W.M.	WATERMAIN	150 mm W.M.	HYDRANT	HYDRO		BOLLARD	
◇	HYDRANT	◆		M.T.S.		DITCH	
⊗	VALVE	⊗		CONCRETE		LOCAL SWAIL	
300mm L.D.S.	LAND DRAINAGE SEWER	300mm L.D.S.		GRAVEL			
250mm W.W.S.	WASTEWATER SEWER	250mm W.W.S.		PROPERTY LINE			
○	MANHOLE	●	232.750	SURVEY BAR			
□	CATCH BASIN	■		ELEVATION	(32.750)		
▽	CATCH PIT	▲		TREE			
+	JUNCTIONS	+		SIDEWALK RAMP			
—	CULVERT	—		CONCRETE SIDEWALK			
—	GAS	—		FENCE	× ×		
EXISTING	LEGEND - PLAN	PROPOSED	EXISTING	LEGEND - PLAN	PROPOSED	EXISTING	LEGEND - PLAN

00	ISSUED FOR CONSTRUCTION	2026/05/01	FM	KK
NO.	REVISIONS	DATE	DESIGN	CHECK



148 Nature Park Way, Winnipeg, Manitoba
Canada R3P 0X7

DESIGNED BY: F. MANZANO	CHECKED BY: K. KOTYK
DRAWN BY: A. NADRES	APPROVED BY: K. KOTYK
SCALE: 1:500	ISSUED FOR CONSTRUCTION BY: B. SOLOWAY
DATE: 2026/02/23	DATE: 2026/05/01
CONSULTANT NO.: 708186	

ENGINEER'S SEAL



THE CITY OF WINNIPEG
WATER AND WASTE DEPARTMENT

WEST END WATER POLLUTION CONTROL CENTRE
ELECTRICAL FEEDER CABLE REPLACEMENT & UPGRADES
SITE GRADING MODIFICATIONS
DEMOLITION

CITY DRAWING NUMBER 1-0103-CLSC-YD01	SHEET 001	REV. 00	SIZE A1
---	--------------	------------	------------