


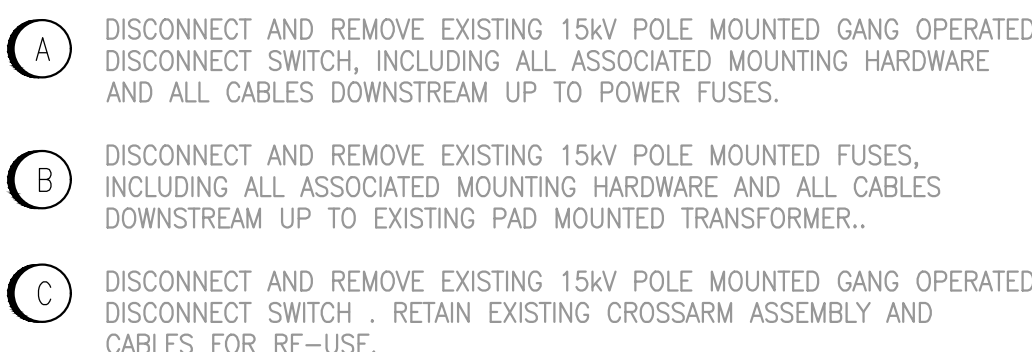

SCALE: NTS

CITY DRAWING NUMBER	SHEET	REV.	SIZE
1-0103-FSI D-FD03	002	00	A1

**EG ENGINEERS
GEOSCIENTISTS
MANITOBA**
Certificate of Authorization
AtkinsRéalis Canada Inc.
No. 4489