
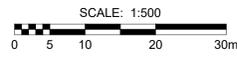


U:\132501008\0300_drawing\0302_drawing\0302_sheet_file\02_civil\025_R-08B\Staging and Traffic Signage\DELLS.dwg Last Saved: 3/5/2026 4:16 PM by dclane Printed: 3/5/2026 10:02 AM by Lane, Dave A1 SIZE 594mm x 841mm

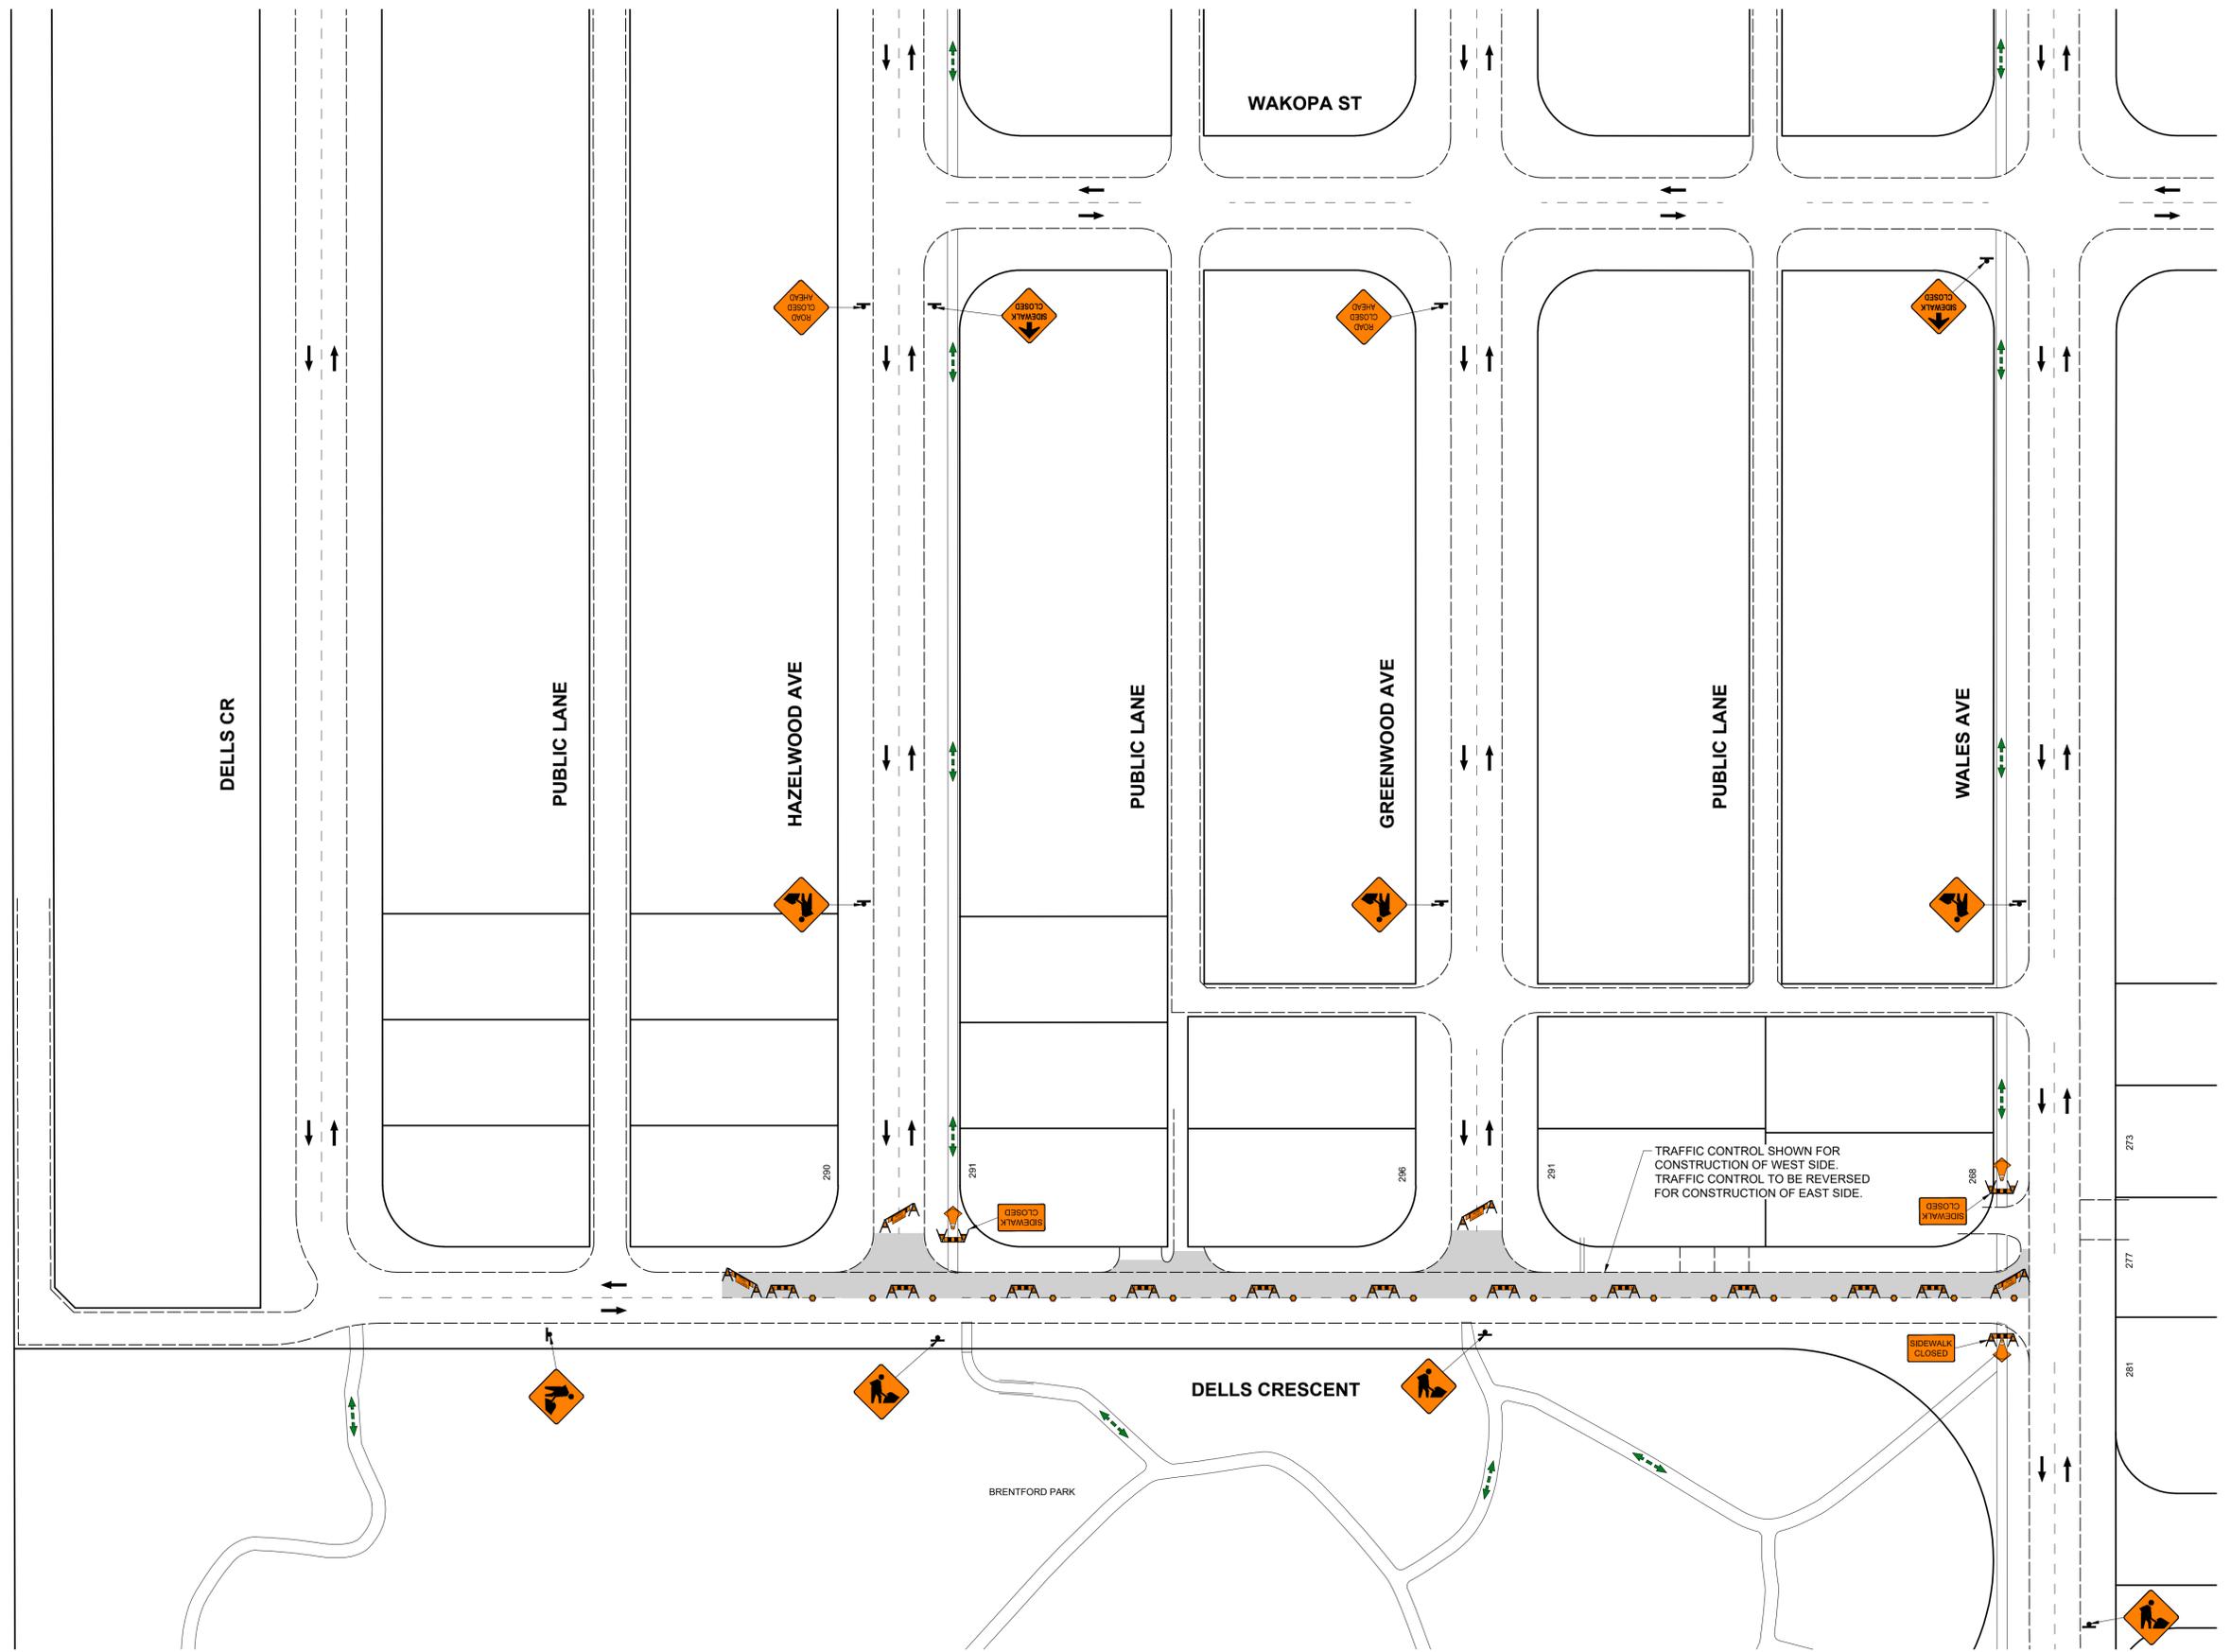

ISSUED FOR TENDER

DELLS CRESCENT (1 OF 1)
FIGURE 6