


U:\12350\008\0300\_drawing\0302\_drawing\0302\_sht1\0302\_sht1.dwg - 26-R-09B - Staging and Traffic Signage - ST VITAL PARK.dwg - Last Saved: 3/5/2026 4:46 PM by admin Printed: 3/5/2026 10:02 AM by Lane, Dave A1 SIZE 594mm x 841mm

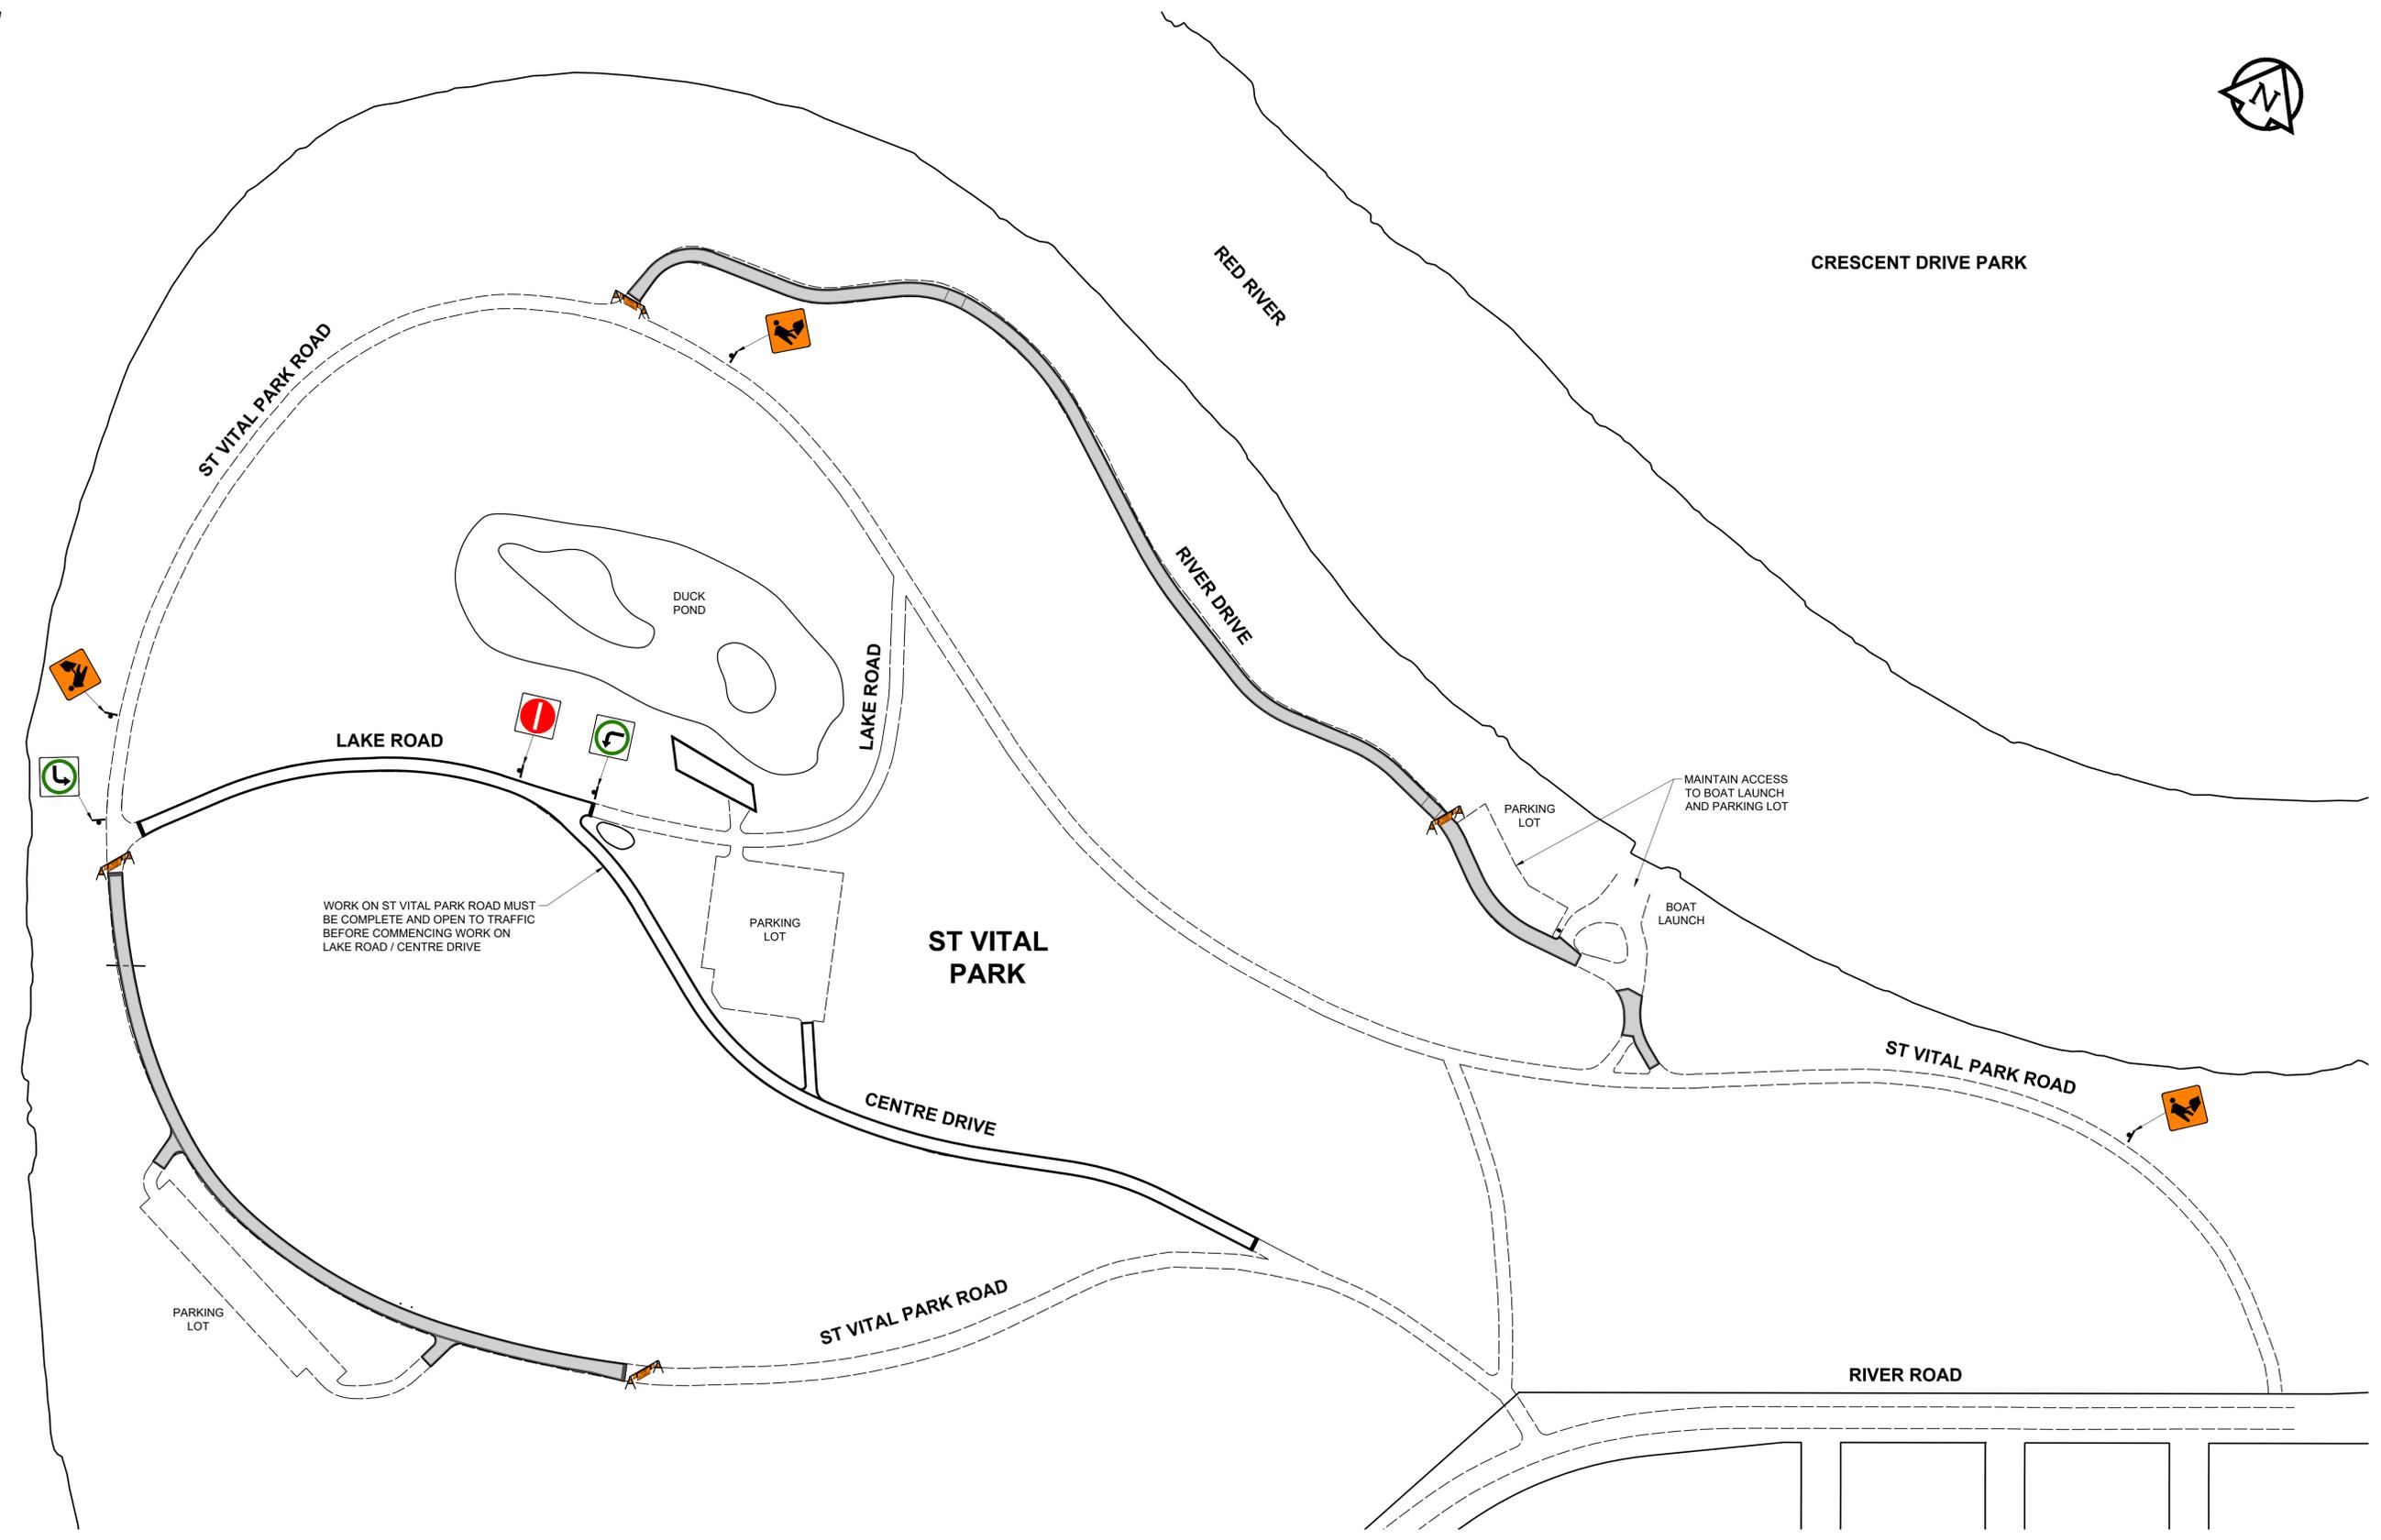

**ISSUED FOR TENDER**

**ST VITAL PARK - STAGE 1 (1 OF 2)  
FIGURE 7**

**THE CITY OF WINNIPEG**  
**2026 LOCAL STREET RENEWAL PROGRAM**  
ST VITAL PARK ROADS, ENGLISH PLACE AND VARIOUS OTHER LOCATIONS (TBO's)  
**TRAFFIC STAGING & SIGNAGE**

VERSION 1.0