

KEYPLAN:NTS

**GENERAL NOTES:**

- REFER TO GENERAL NOTES ON DRAWING 1-0101-MAAA-B002-001.


**KEYNOTES:**

- TIE INTO EXISTING COMPRESSED AIR LINE. PROVIDE NEW ISOLATION VALVE ON THE RISER. COORDINATE COMPRESSED AIR SYSTEM SHUTDOWN WITH THE CITY. WORK MAY NEED TO TAKE PLACE AFTER HOURS.

**LEGEND:**

- NEW PIPING/EQUIPMENT
- EXISTING EQUIPMENT/PIPING TO REMAIN


(NOTE: REFER TO DRAWING 1-0101-017\_M01-01 FOR ADDITIONAL LEGEND AND SYMBOLS.)

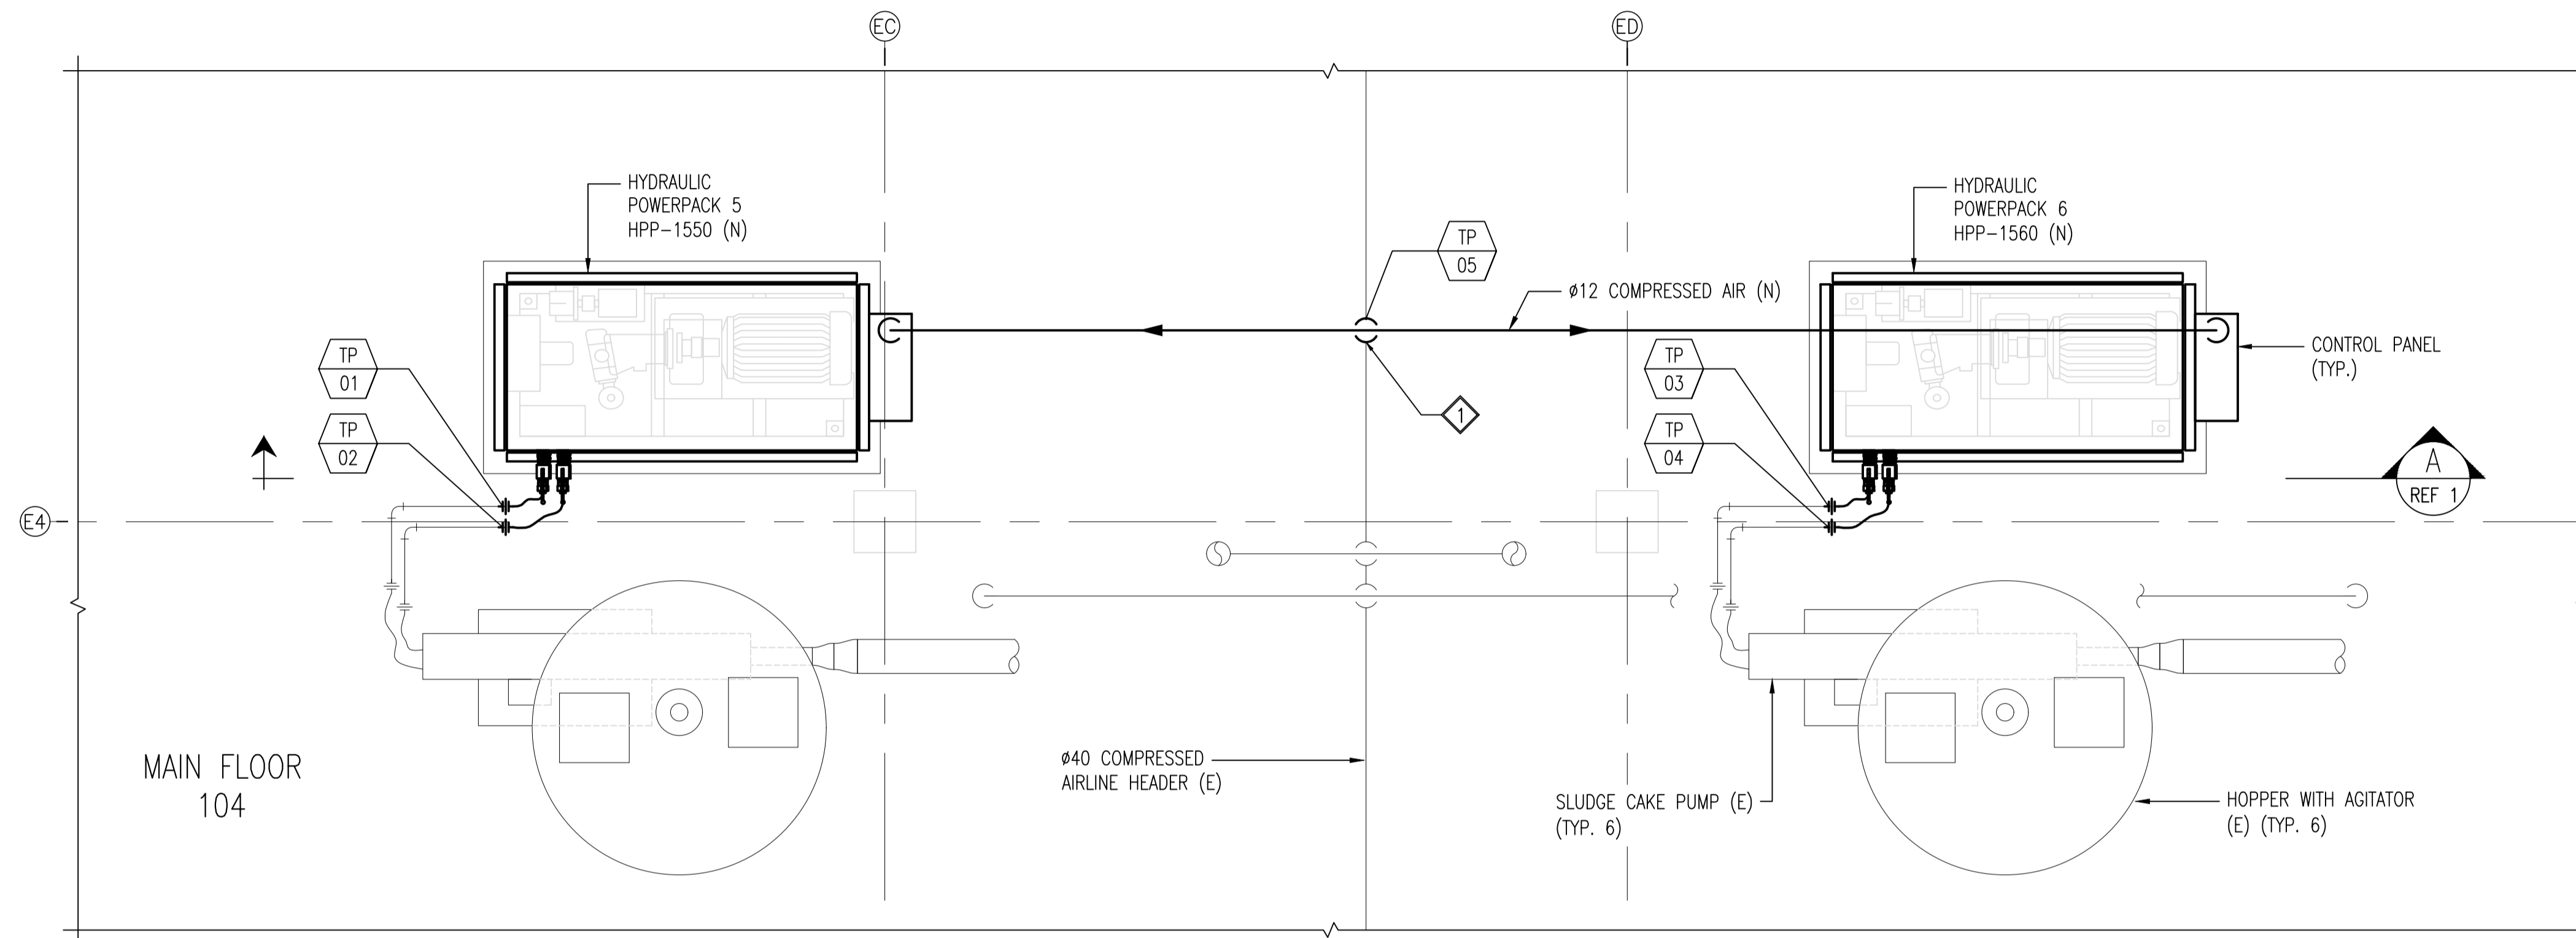

MAIN FLOOR  
104

1 ENLARGED PLAN - MAIN FLOOR  
REF. 1  
SCALE: 1:30

1-0101-MGAD-W001-001	MECHANICAL - SLUDGE DEWATERING FACILITIES - PLAN
REFERENCE DRAWINGS	DESCRIPTION

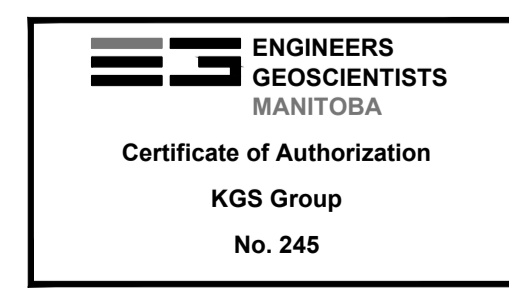

NO.	REVISIONS	DATE	DESIGN	CHECK
00	ISSUED FOR CONSTRUCTION	2026-04-02		

**KGS GROUP**

DESIGNED BY: N. RUSSI	CHECKED BY: P. SILVA
DRAWN BY: R.V. DIAZ	APPROVED BY: P. SILVA
SCALE: AS NOTED	ISSUED FOR CONSTRUCTION BY: BY:
DATE: 2026-02-27	DATE:
CONSULTANT NO.: 25-0107-017_M1-02	

ENGINEER'S SEAL

**THE CITY OF WINNIPEG**  
WATER AND WASTE DEPARTMENT

NORTH END SEWAGE TREATMENT PLANT (NEWPCC)  
**SLUDGE CAKE PUMP UPGRADE**  
**MECHANICAL**  
**SLUDGE DEWATERING FACILITY**  
**ENLARGED PLAN**

CITY DRAWING NUMBER 1-0101-MGAD-W002	SHEET 00	REV. 00	SIZE A1
---	-------------	------------	------------