


ISO A1 - 594mm x 841mm


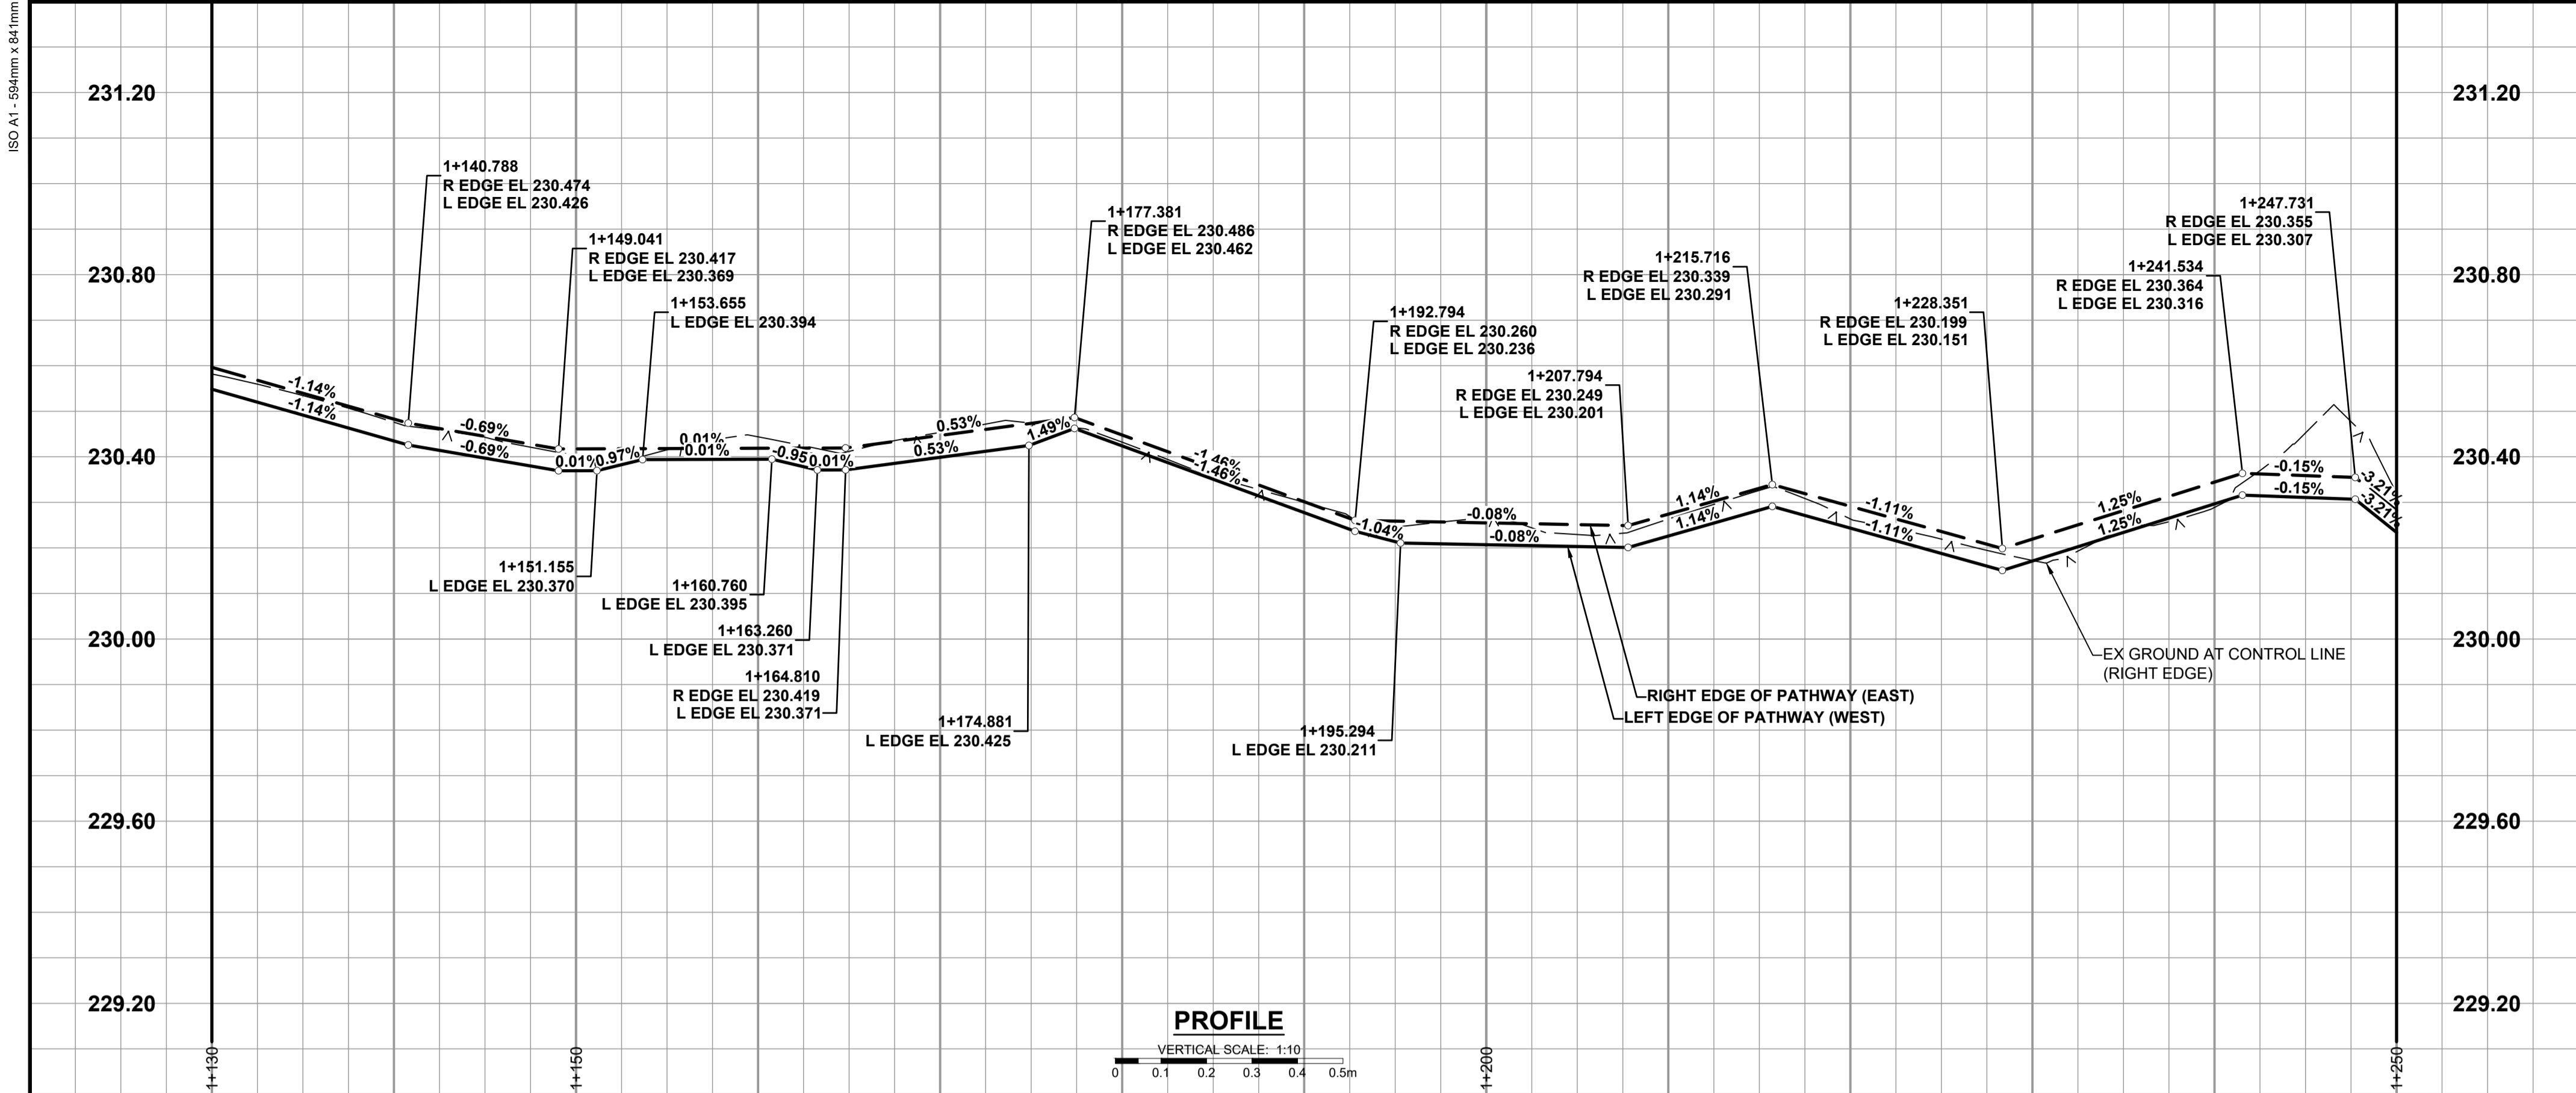


CHAINAGE
ALONG EAST
EDGE OF PATH

KINGS PARK

PLAN

SCALE: 1:250
0 5 10 15m

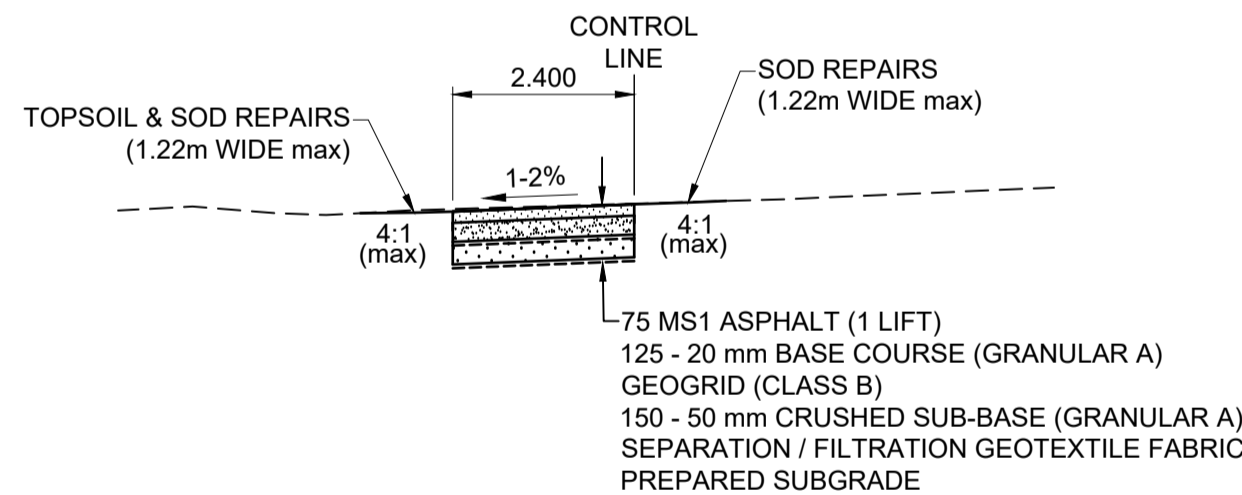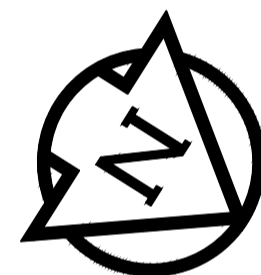

TYPICAL PATHWAY SECTION

ASPHALT PATHWAY

SCALE: NTS

METRIC
WHOLE NUMBERS INDICATE MILLIMETRES
DECIMALIZED NUMBERS INDICATE METRES


⊕	HYDRANT	⬆	---	LDS / WWS	---	CONCRETE	
⊗	VALVE	⊗	---	WATER MAIN	---	CONC SIDEWALK / MEDIAN	
⊙	CURB STOP	⊙	---	GAS	---	ASPHALT	
○	MANHOLE	●	---	TRAFFIC SIGNALS	---	PAVING STONE	
□	CATCH BASIN / CATCH PIT	■	---	HYDRO / STREET LIGHT	---	GRAVEL	
△	CURB INLET	▲	---	COMMUNICATIONS	---	PLANING / REMOVAL	
•	POLE	•	---	CURB RENEWAL	---	DITCH FLOW	
→	LIGHT STANDARD	→	---	PROPERTY LINE	---	TOP OF SLOPE	
→	TRAFFIC SIGNAL POLE	→	---	RAMP CURB	---	CULVERT	
+	SURVEY BAR	+	---	ELEVATIONS	(33.333)	SEWER FLOW DIRECTION	
⊙	GEODETIC BENCH MARK	⊙	---	TREE / TREELINE	---	TH-12	
⊕	EXISTING	⊕	---	LEGEND - PLAN	---	LEGEND - PLAN	---
⊕	LEGEND - PLAN	⊕	---	LEGEND - PLAN	---	LEGEND - PLAN	---

LOCATION APPROVED
UNDERGROUND STRUCTURES

SUPR. U/G STRUCTURES DATE

NOTE:
LOCATION OF UNDERGROUND STRUCTURES
AS SHOWN ARE BASED ON THE BEST
INFORMATION AVAILABLE BUT NO
GUARANTEE IS GIVEN THAT ALL EXISTING
UTILITIES ARE SHOWN OR THAT THE GIVEN
LOCATIONS ARE EXACT. CONFIRMATION OF
EXISTENCE AND EXACT LOCATION OF ALL
SERVICES MUST BE OBTAINED FROM THE
INDIVIDUAL UTILITIES BEFORE PROCEEDING
WITH CONSTRUCTION.

BM	ELEV				
0	ISSUED FOR TENDER	26/03/11	JGK		
No.	REVISIONS	YY/MM/DD	BY	DATE	March 11, 2026

		<h1>Stantec</h1>	
500 - 311 Portage Avenue, Winnipeg MB Canada R3B 2B9			
Tel. 204.489.5900 Fax. 204.453.9012 www.stantec.com			
DESIGNED BY	MEE	CHECKED BY	JGK
DRAWN BY	KMB	APPROVED BY	RPB
HOR SCALE	1:250	RELEASED FOR CONSTRUCTION	
VERT SCALE	1:10		
DATE	March 11, 2026	DATE	

PROFESSIONAL'S SEAL PROVINCE OF MANITOBA J.G. KENNEDY Member 22326 2026-03-11 REGISTERED PROFESSIONAL ENGINEER	CONSULTANT FILE NAME 01009c-kings park path.dwg
--	--

	THE CITY OF WINNIPEG PUBLIC WORKS DEPARTMENT ENGINEERING DIVISION
2026 LOCAL STREET RENEWAL PROGRAM KINGS PARK PATHWAY WEST LEG OF PATH TO EAST LEG OF PATH ASPHALT PATHWAY CONSTRUCTION PAVING AND GRADING STA 1+130 TO STA 1+250	CITY DRAWING NUMBER N/A SHEET 35 OF 41 DRAWING NUMBER 35

- NOTES
- CONTRACTOR TO TAKE PRECAUTIONARY STEPS TO PROTECT EXISTING TREES WITHIN THE LIMITS OF CONSTRUCTION FROM DAMAGE FROM CONSTRUCTION ACTIVITIES AS OUTLINED IN THE SPECIFICATIONS.
 - CONTRACTOR TO CONFIRM THE LOCATION OF ALL UTILITIES/SERVICES IN THE FIELD PRIOR TO CONSTRUCTION.
 - REFER TO TENDER FOR DETAILS REGARDING TRAFFIC MANAGEMENT.
 - ADD 200.000 m TO ABBREVIATED ELEVATIONS TO OBTAIN GEODETIC ELEVATIONS.