
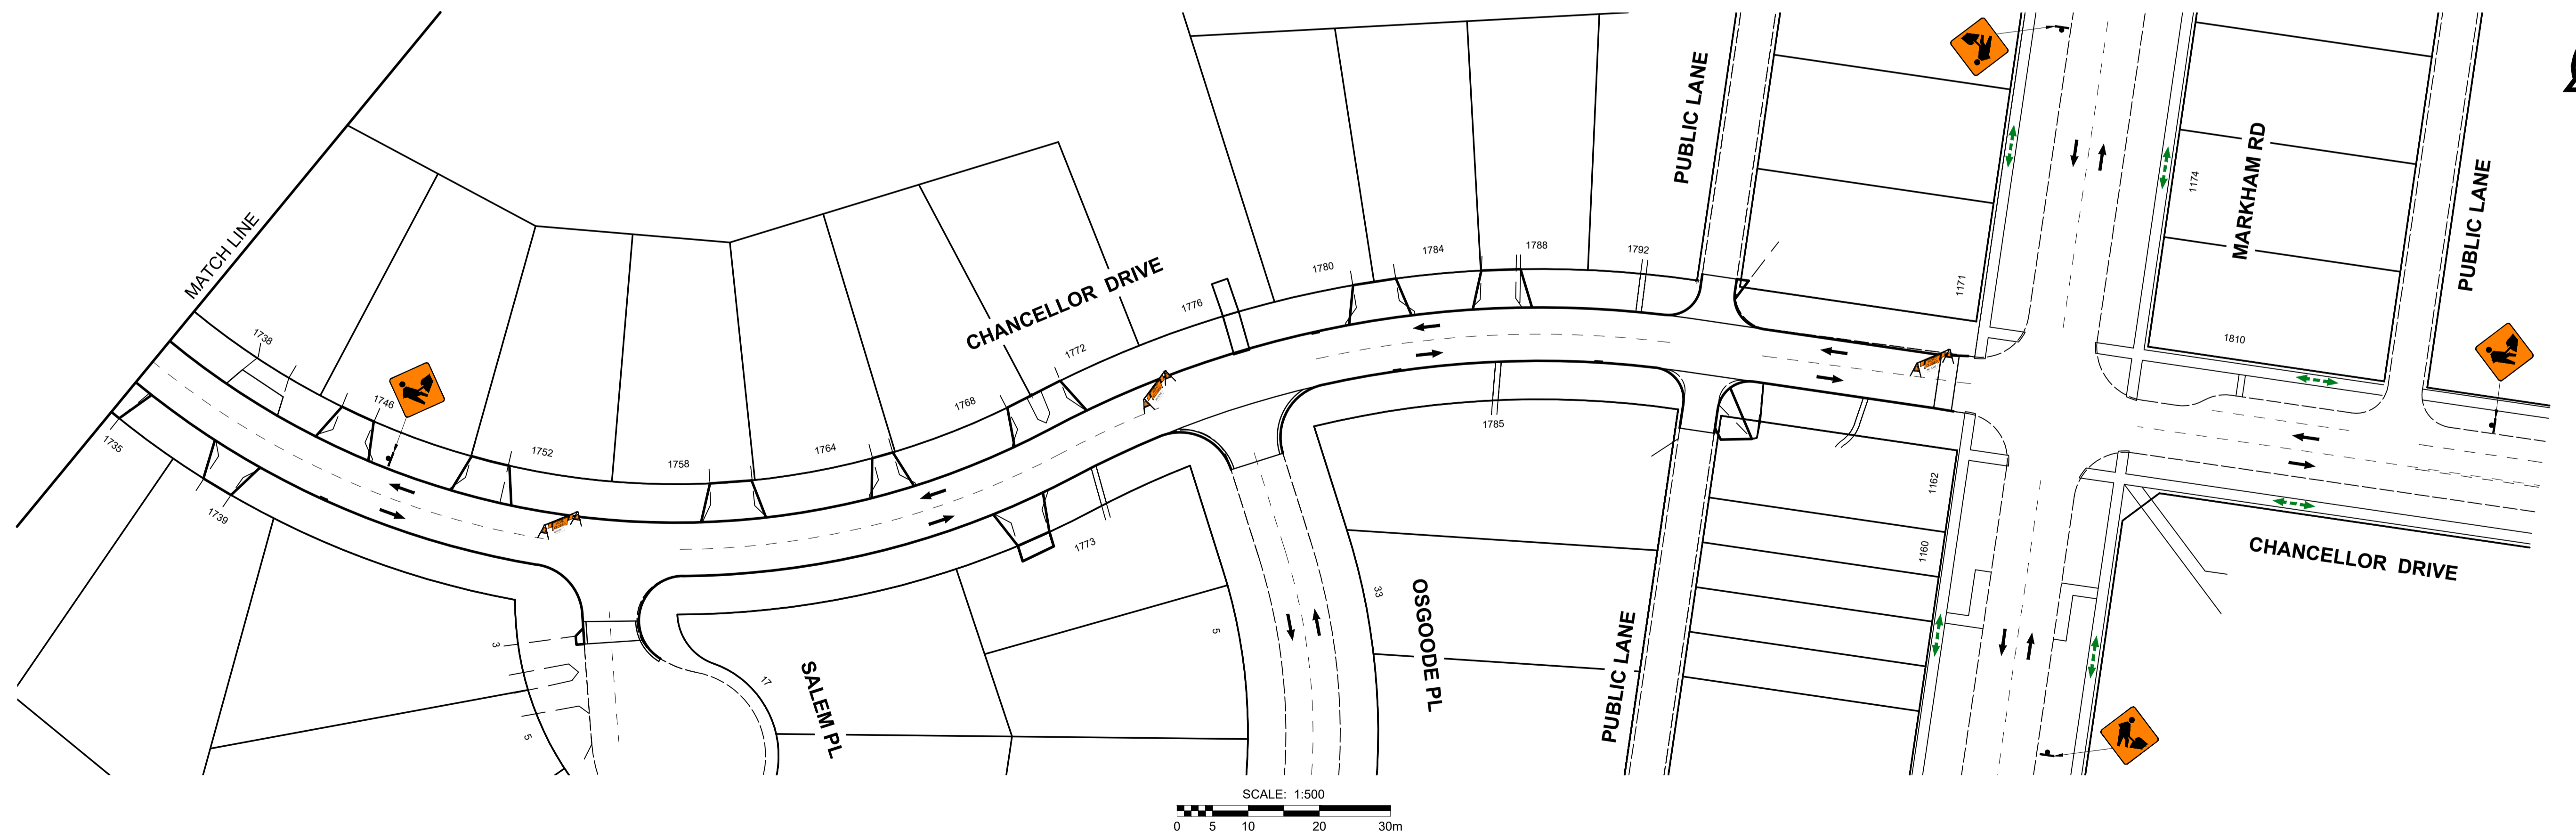


U:\132501\000\0300\_drawing\0302\_drawing\0302\_sheet\_fig02\_civil\Staging and Traffic Signage- CHANCELLOR.dwg Last Saved: 3/10/2026 2:10 PM by dslane Plotted: 3/10/2026 3:41 PM by Lana, Dave A1 SIZE 594mm x 841mm

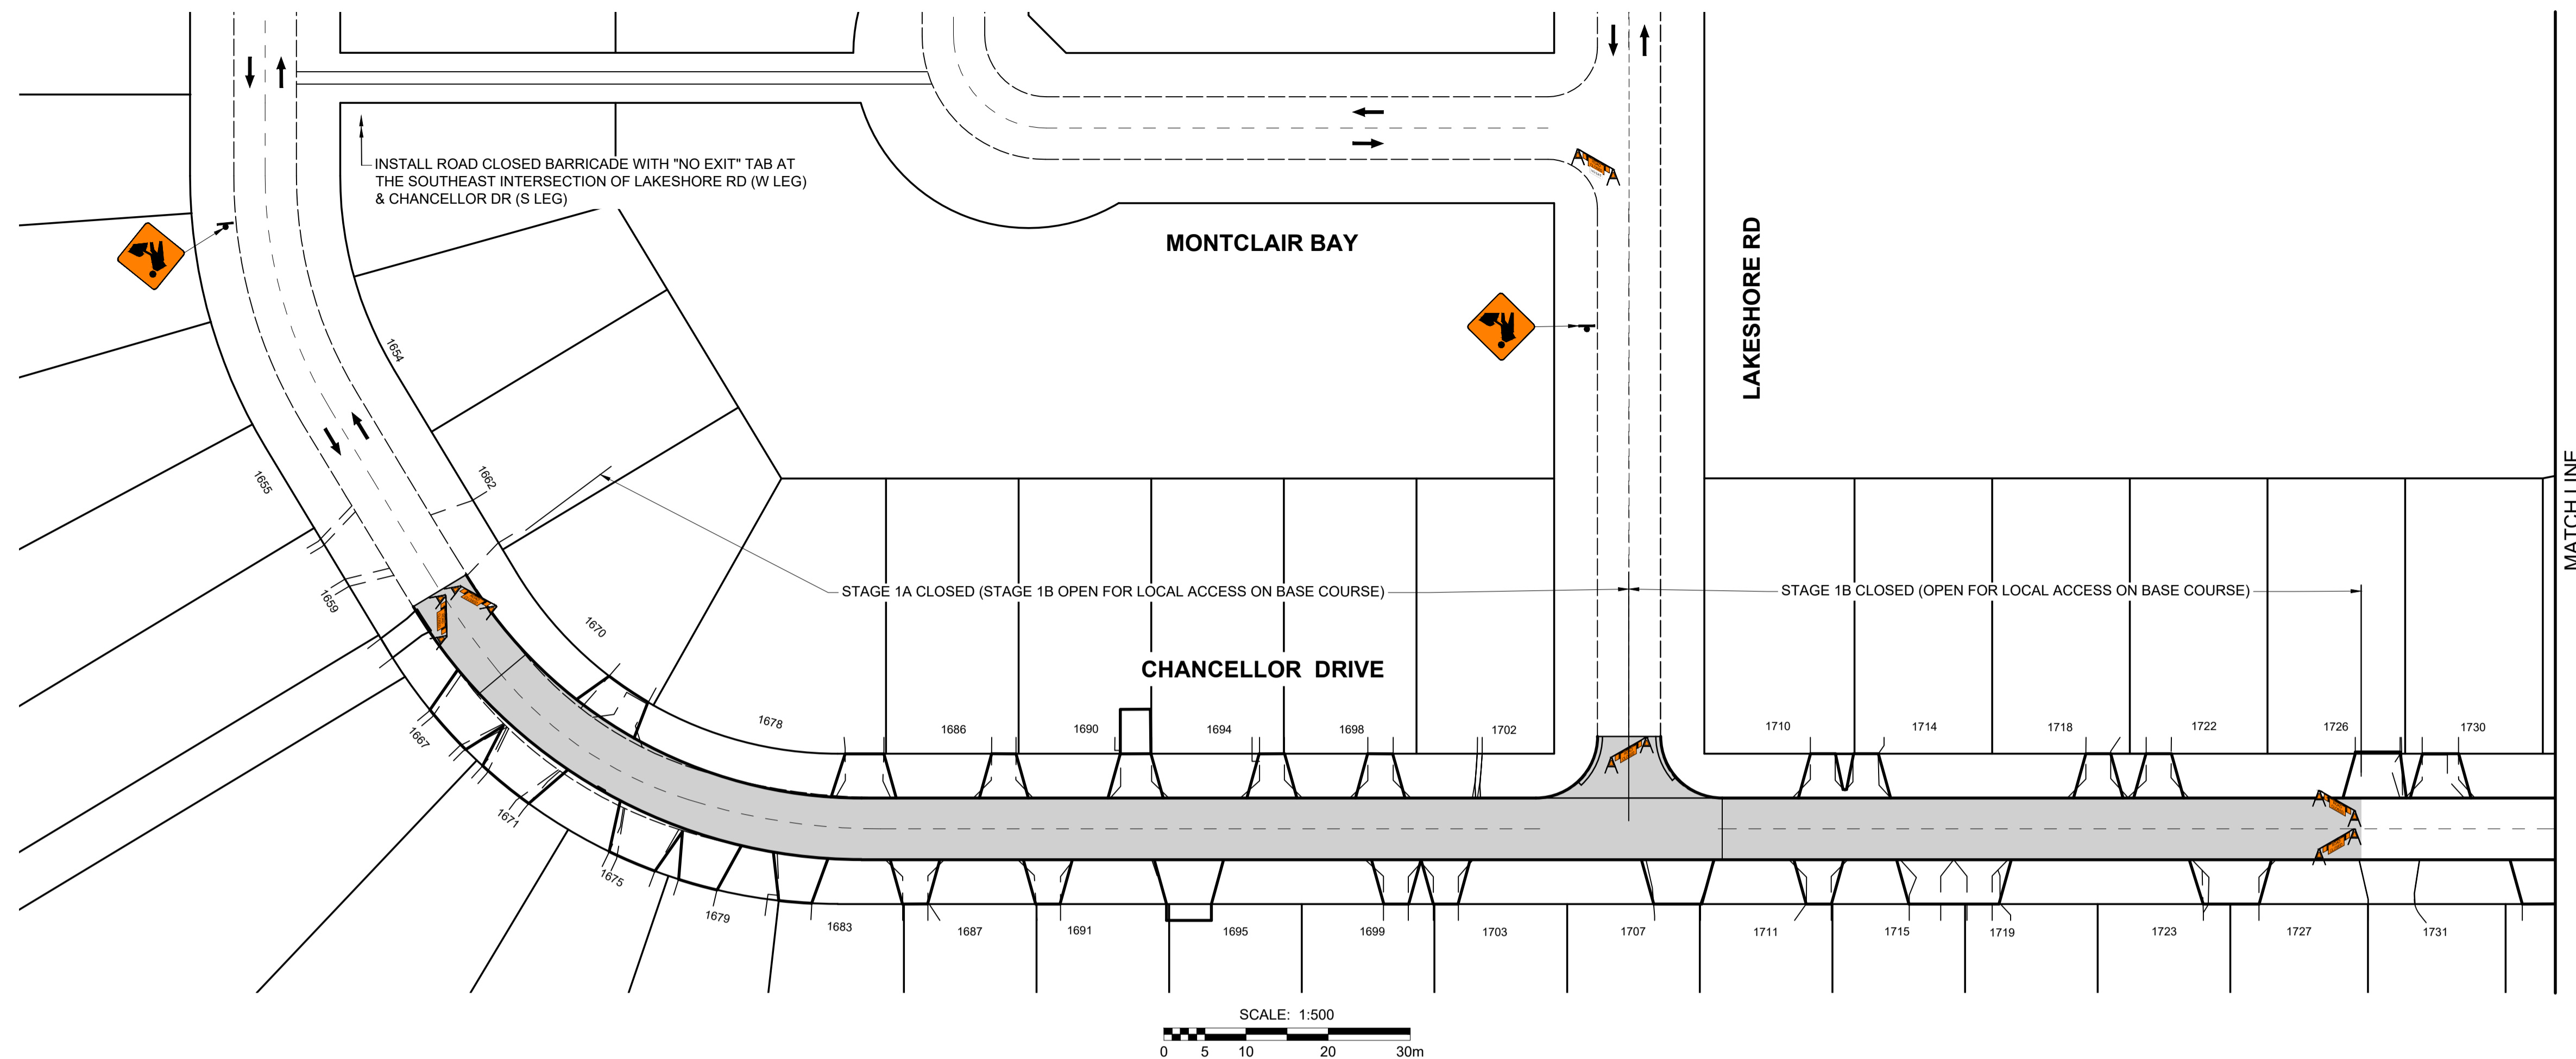

ISSUED FOR TENDER

CHANCELLOR DRIVE - STAGE 1  
FIGURE 3