


U:\132501\000\0300_drawing\0302_sheet_file02_civil\Staging and Traffic Signage - CARRIGAN.dwg Last Saved: 3/10/2026 2:11 PM by jslane Plotted: 3/10/2026 3:41 PM by Lane, Dave A1 SIZE 594mm x 841mm

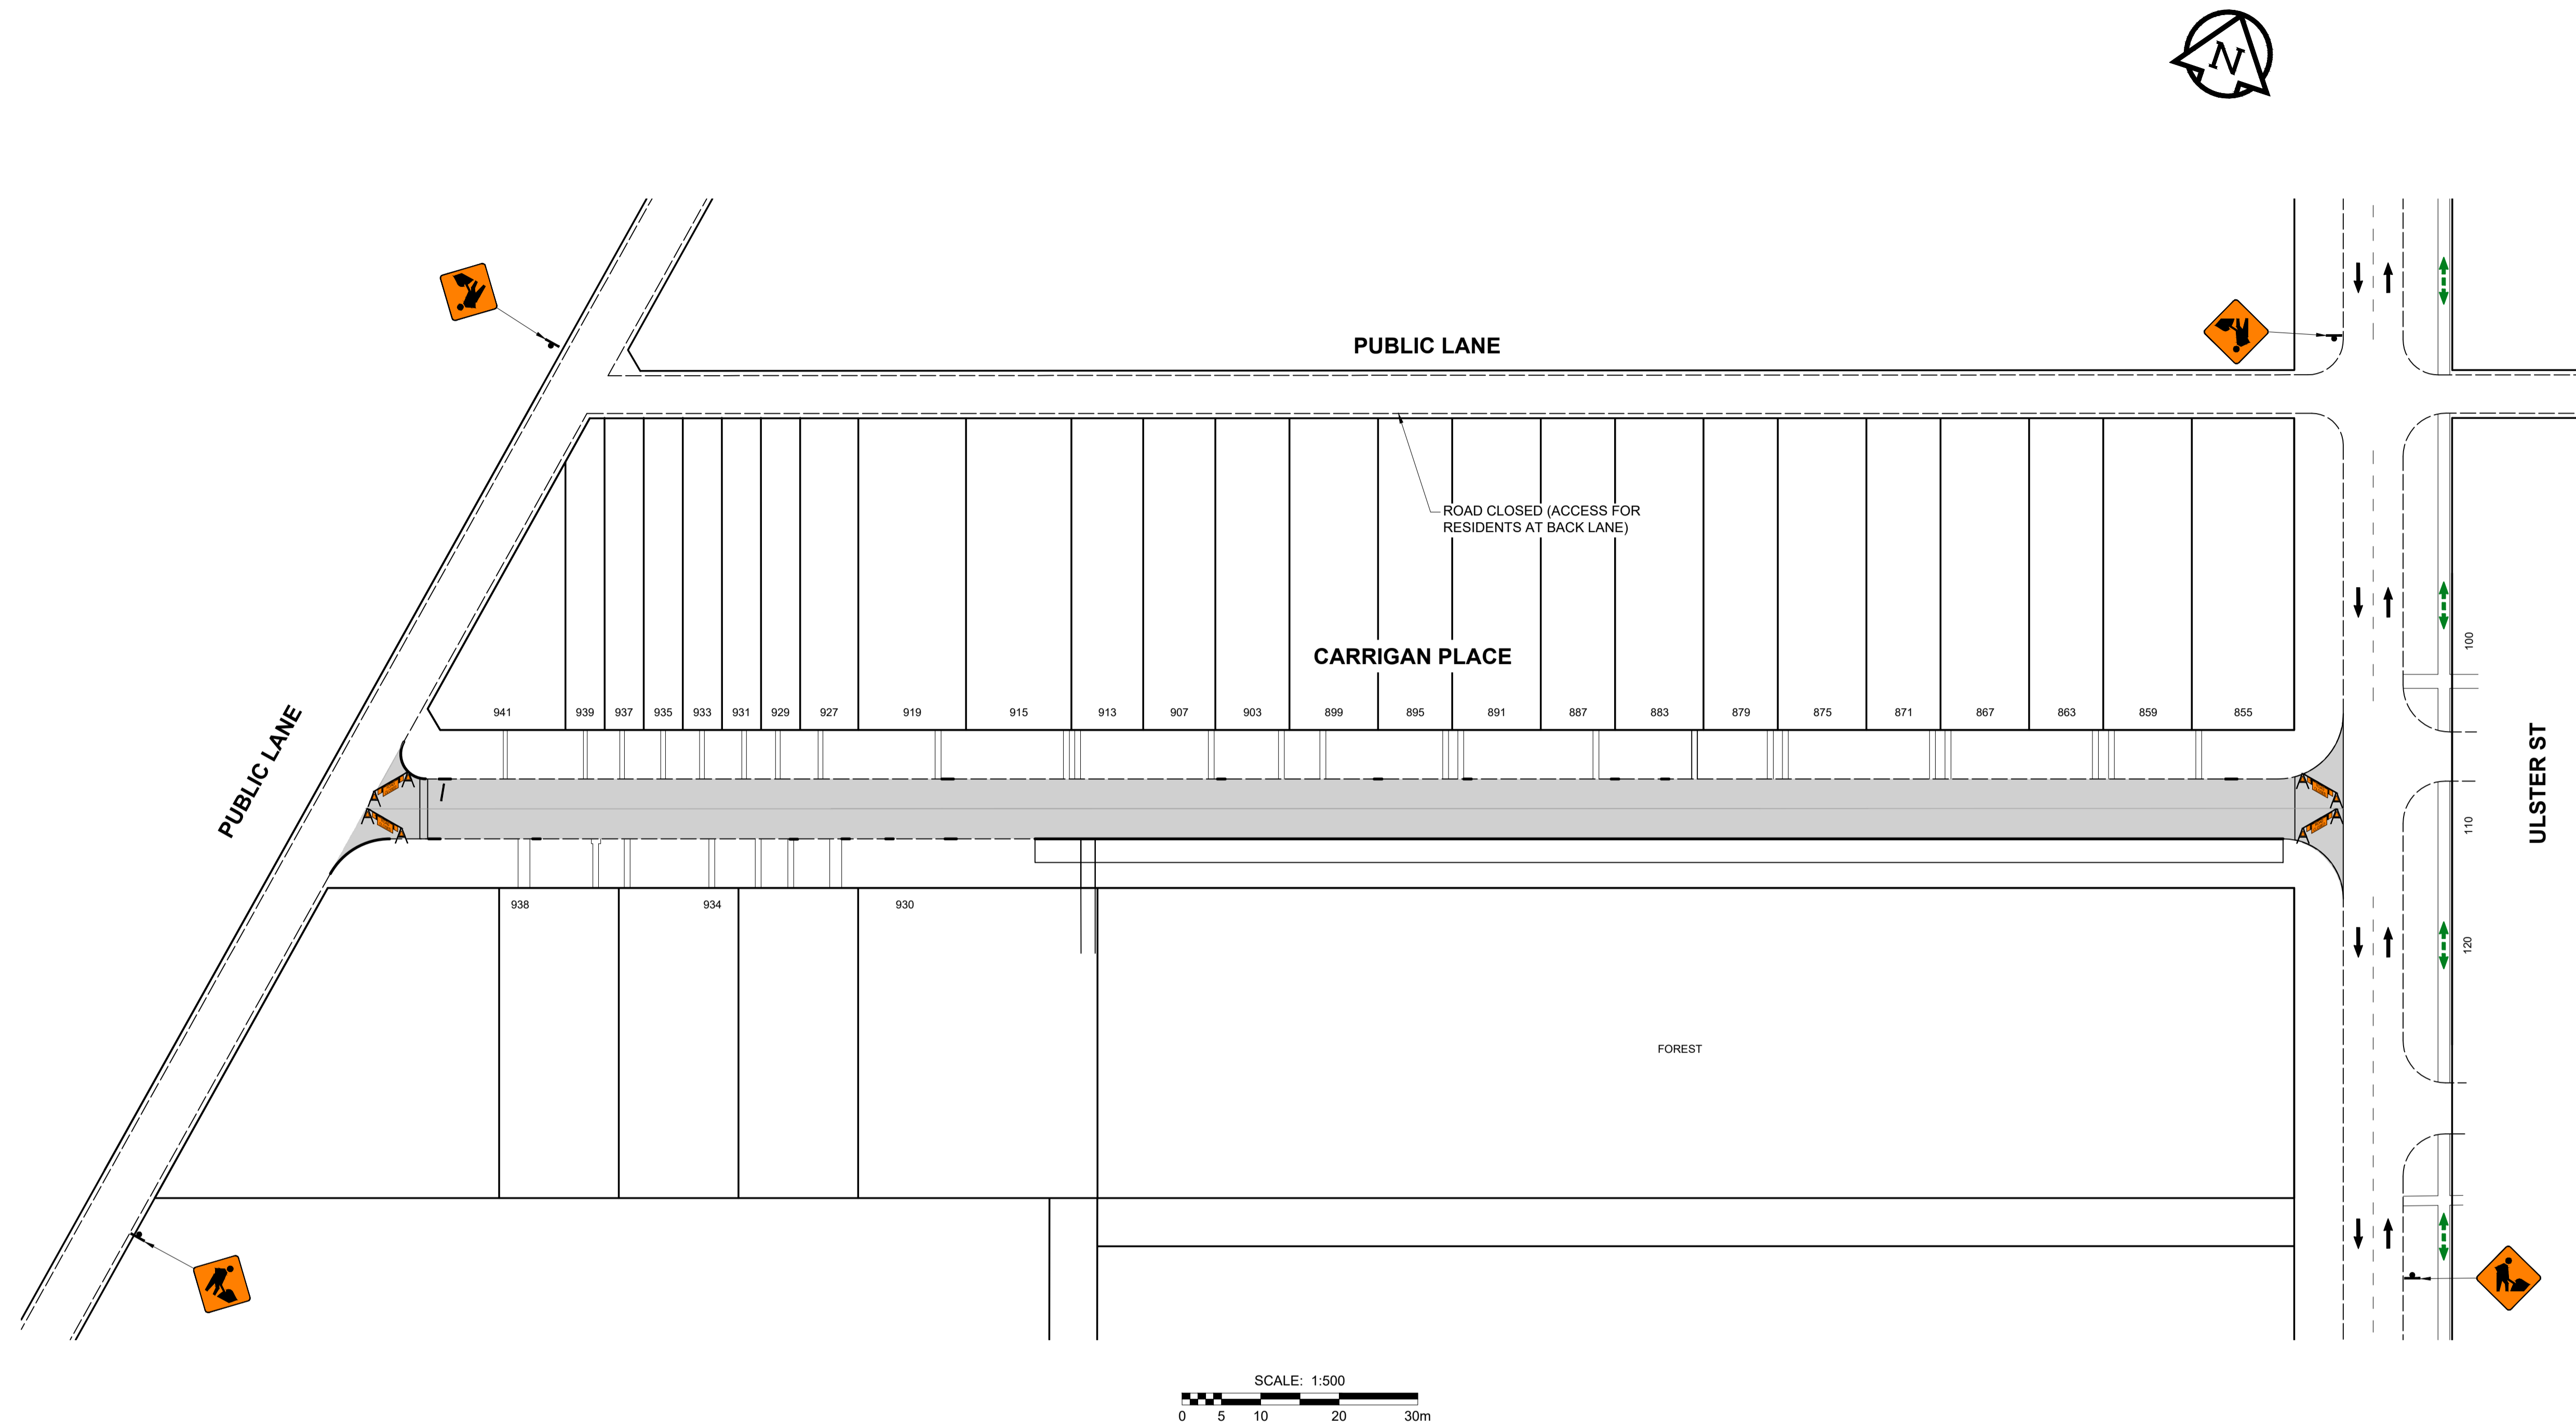

ISSUED FOR TENDER

CARRIGAN PLACE
FIGURE 5