

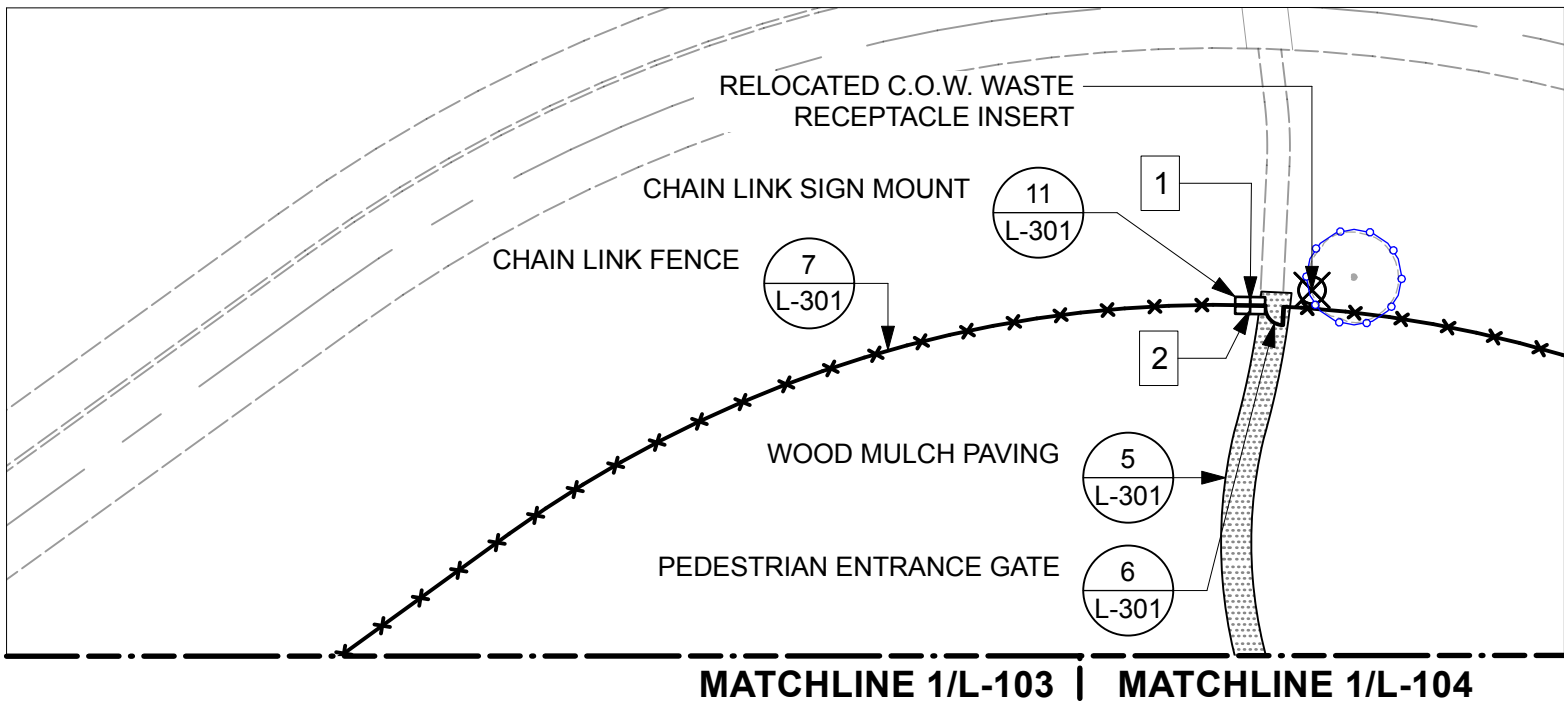


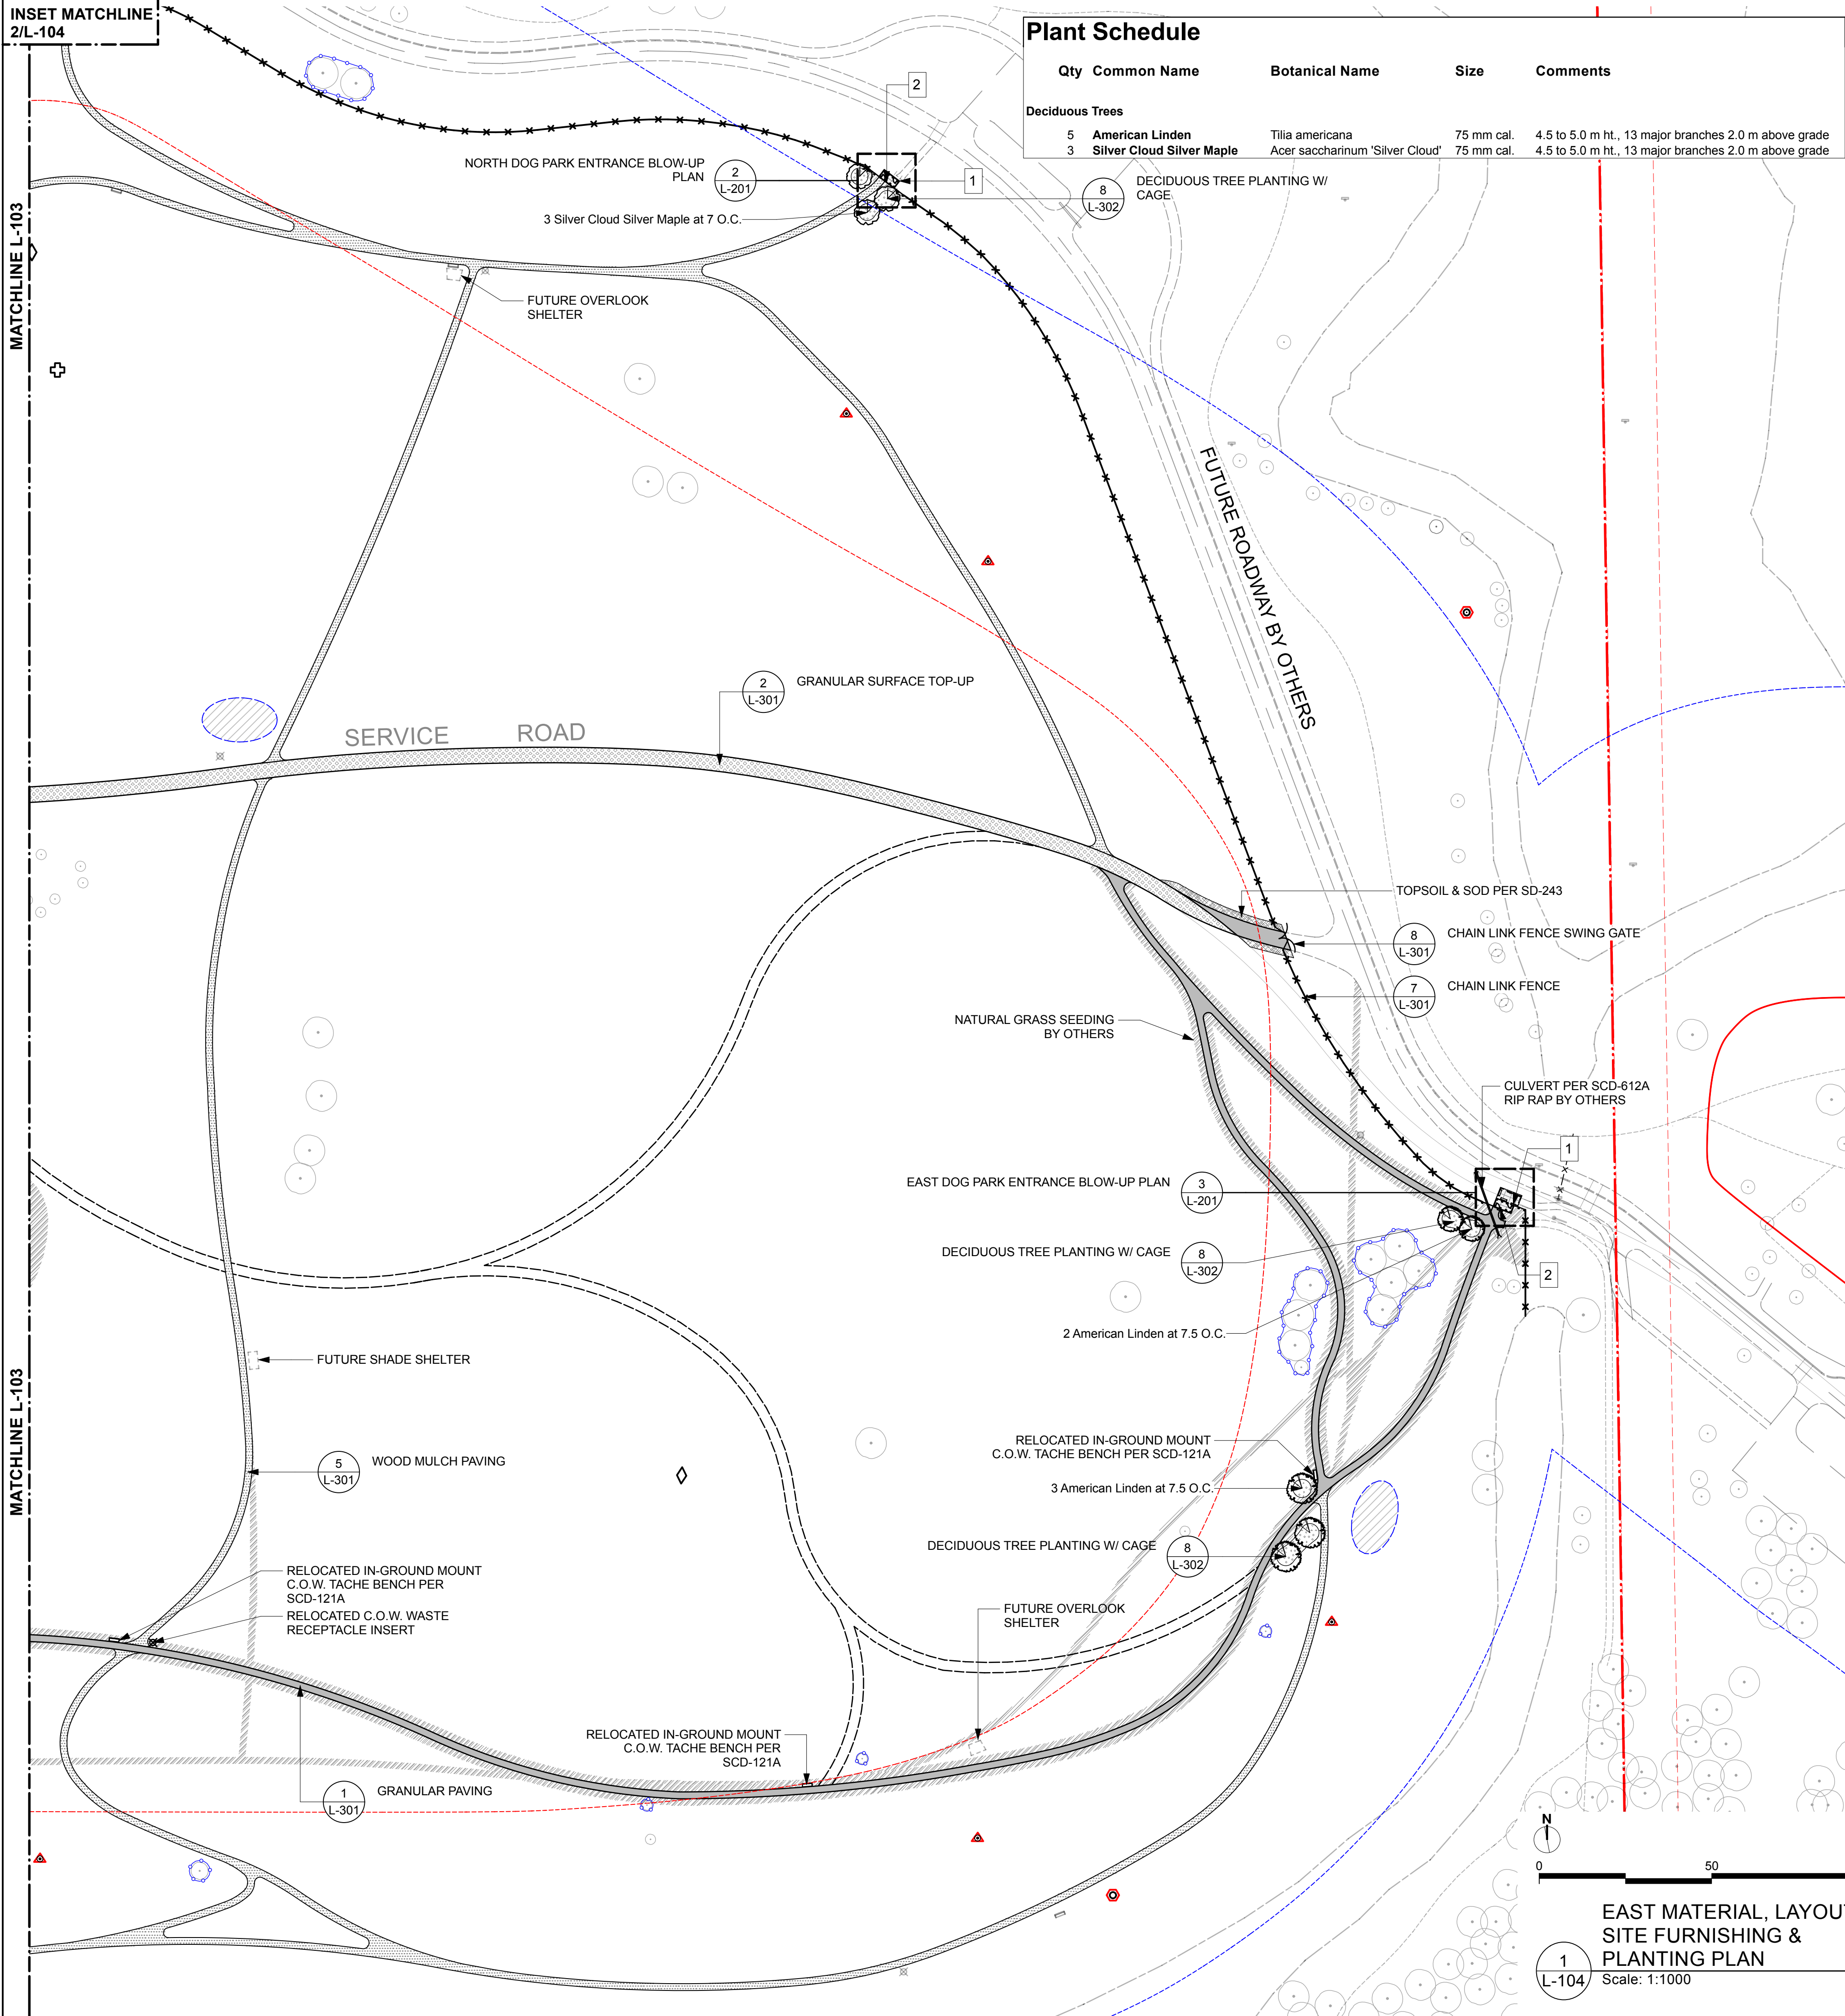

2 NORTH MATERIALS, LAYOUT, SITE FURNISHING & PLANTING PLAN
Scale: 1:500

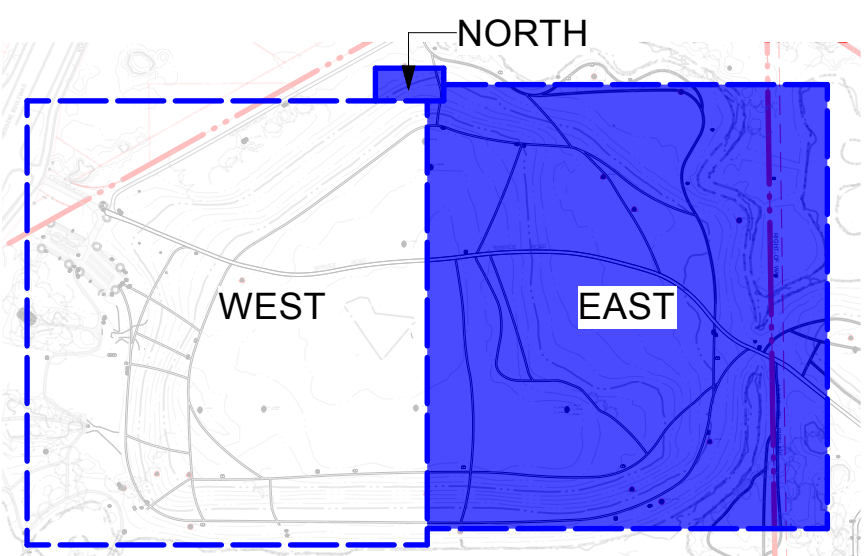

3 KEY PLAN
Scale: 1:10000

1 EAST MATERIAL, LAYOUT, SITE FURNISHING & PLANTING PLAN
Scale: 1:1000