

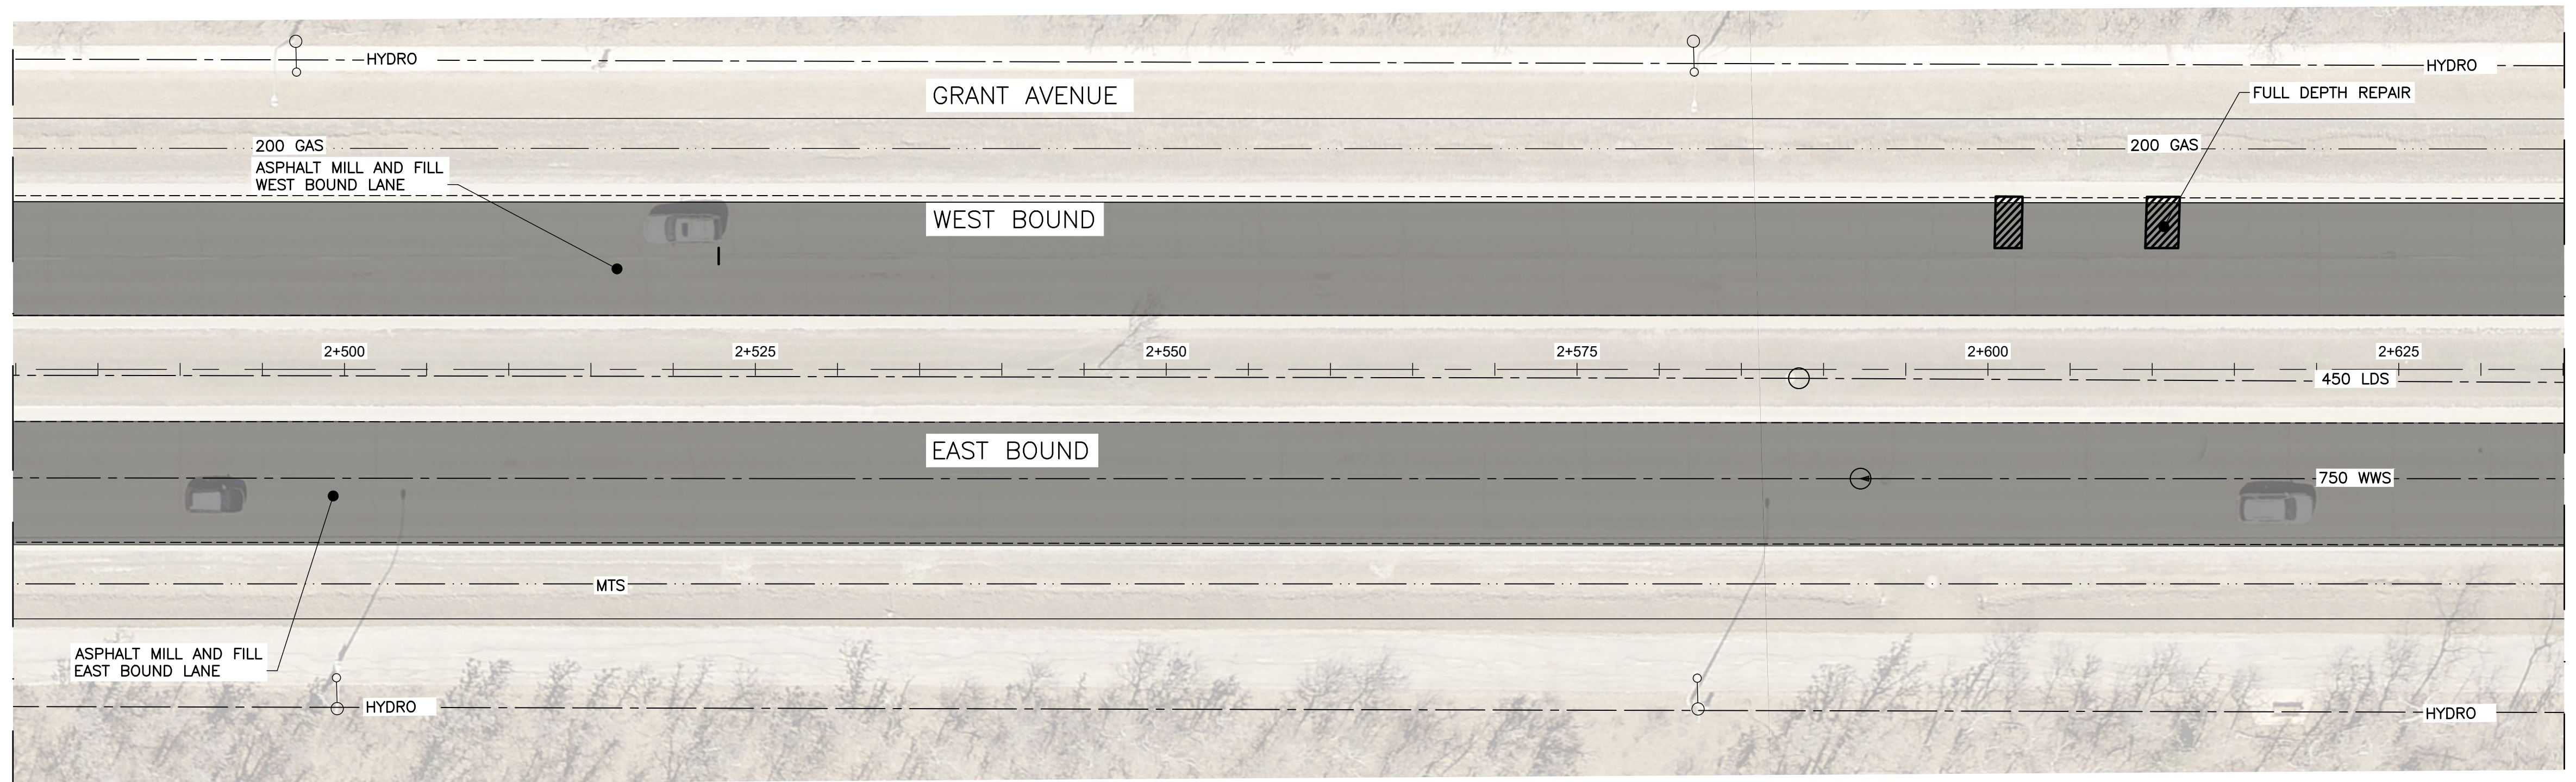


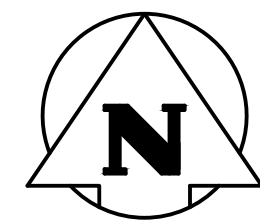

WHOLE NUMBERS INDICATE MILLIMETRES
DECIMALIZED NUMBERS INDICATE METRES

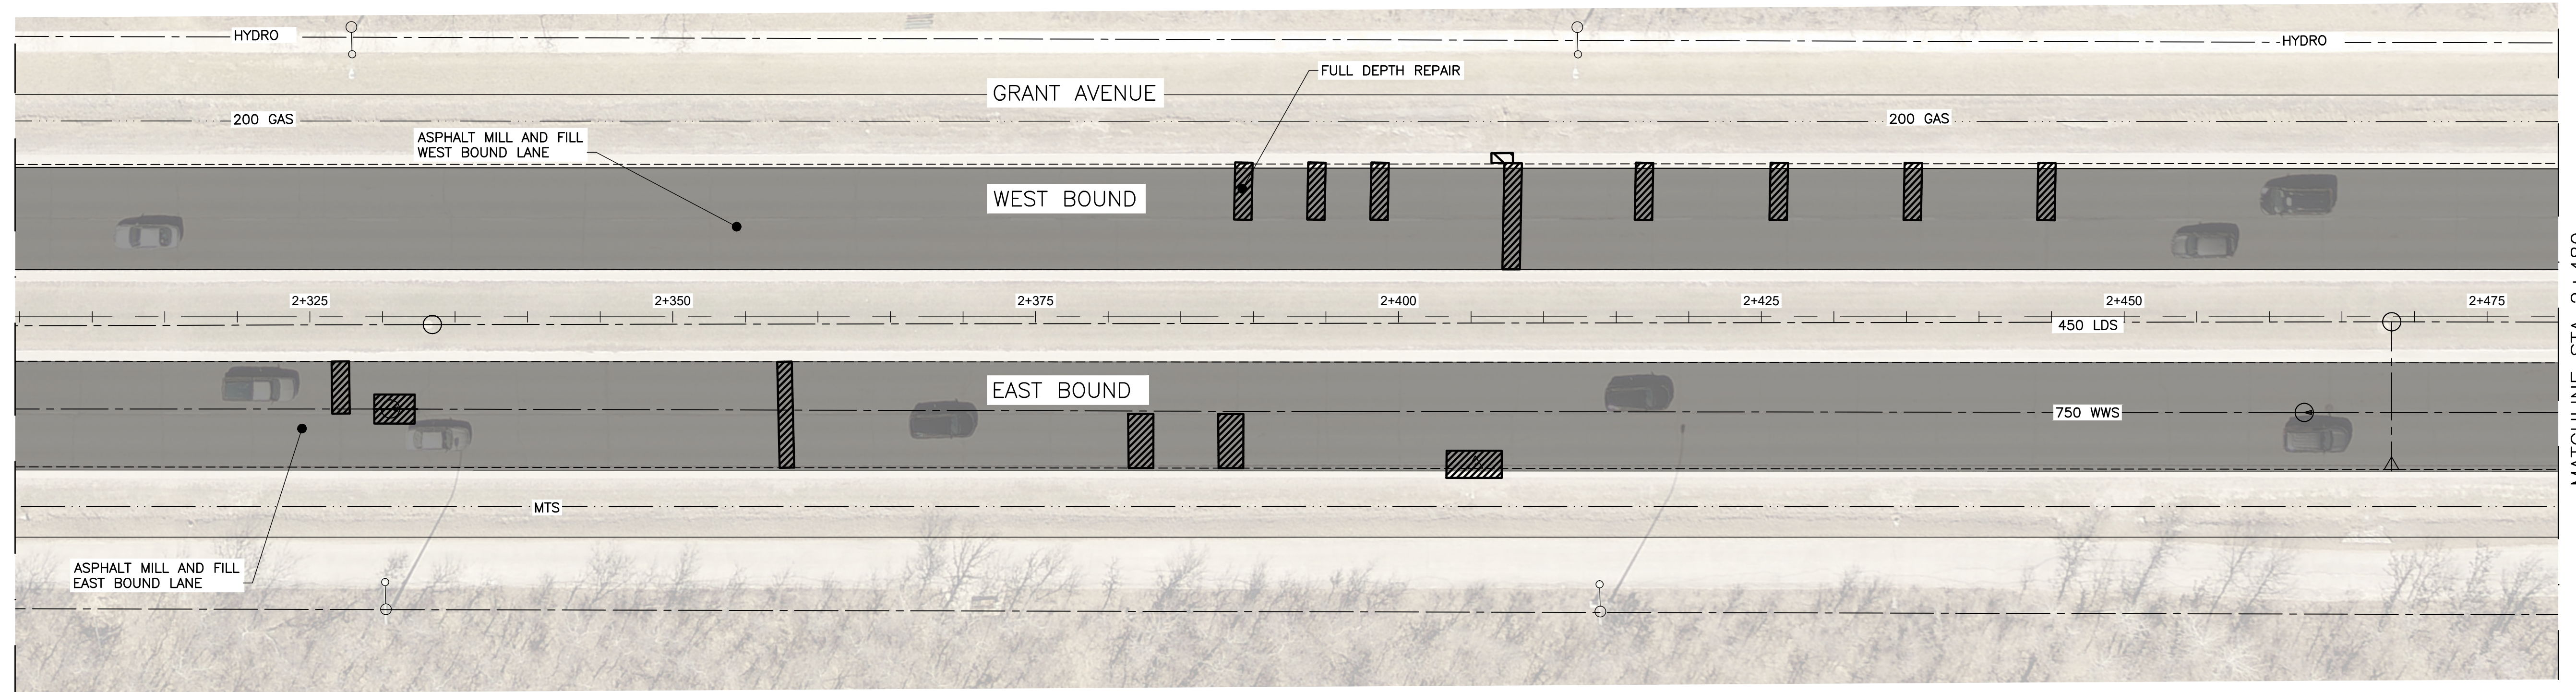

300 LBS	LAND DRAINAGE SEWER	300 LBS	H	POLES	T-MS H-HYDRO
250 WWS	WASTE WATER SEWER	250 WWS	— — — —	LIGHT STANDARD	— — — —
— — — —	GAS	— — — —	— — — —	BACK OF CURB	— — — —
— — — —	HYDRO	— — — —	— — — —	ASPHALT RENEWAL	— — — —
— — — —	M.T.S.	— — — —	— — — —	FULL DEPTH REPAIR	— — — —
150 WM	WATERMAIN	150 WM	— — — —	SIDEWALK REPAIR	— — — —
⬇	HYDRANT	⬇	— — — —	DIAMOND GRINDING	— — — —
⊗	VALVE	⊗	— — — —	BUS ROUTE	— — — —
○	MANHOLE	●	— — — —	PROPERTY LINE	— — — —
□	CATCH BASIN	■	— — — —	SIDEWALK	— — — —
▽	CURB INLET	▼	— — — —	TRAFFIC SIGNAL	— — — —
EXISTING	LEGEND—PLAN	PROPOSED	EXISTING	LEGEND—PLAN	PROPOSED

0	ISSUED FOR TENDER	26.04.28	CR
NO.	REVISIONS	DATE	BY

			
DESIGNED BY		CHECKED BY	
AB.		SJP	
DRAWN BY		APPROVED BY	
AB.		CR	
HOR. SCALE: 1:250 VERTICAL:		RELEASED FOR CONSTRUCTION:	
DATE		DATE	
2026/03/23		2026/04/23	

CONSULTANT NO.



THE CITY OF WINNIPEG
PUBLIC WORKS DEPARTMENT
ENGINEERING DIVISION

PROJECT TITLE
2026 STREETS MAINTENANCE
PRESERVATION PROGRAM
GRANT AVENUE EASTBOUND & WESTBOUND

ASPHALT MILL AND FILL
STA 2+305 TO STA 2+635

SHEET OF

CONSULTANT PROJECT NO.
26-0107-006

CITY DRAWING NUMBER
C-105