


\\KGS-FILE\R-DATA\PROJECTS\2026\26-0107-006\DWG\TRANS\X02_26-0107-006_PLESSIS.DWG
PLOT 1:1 (A-1) 2026-04-23

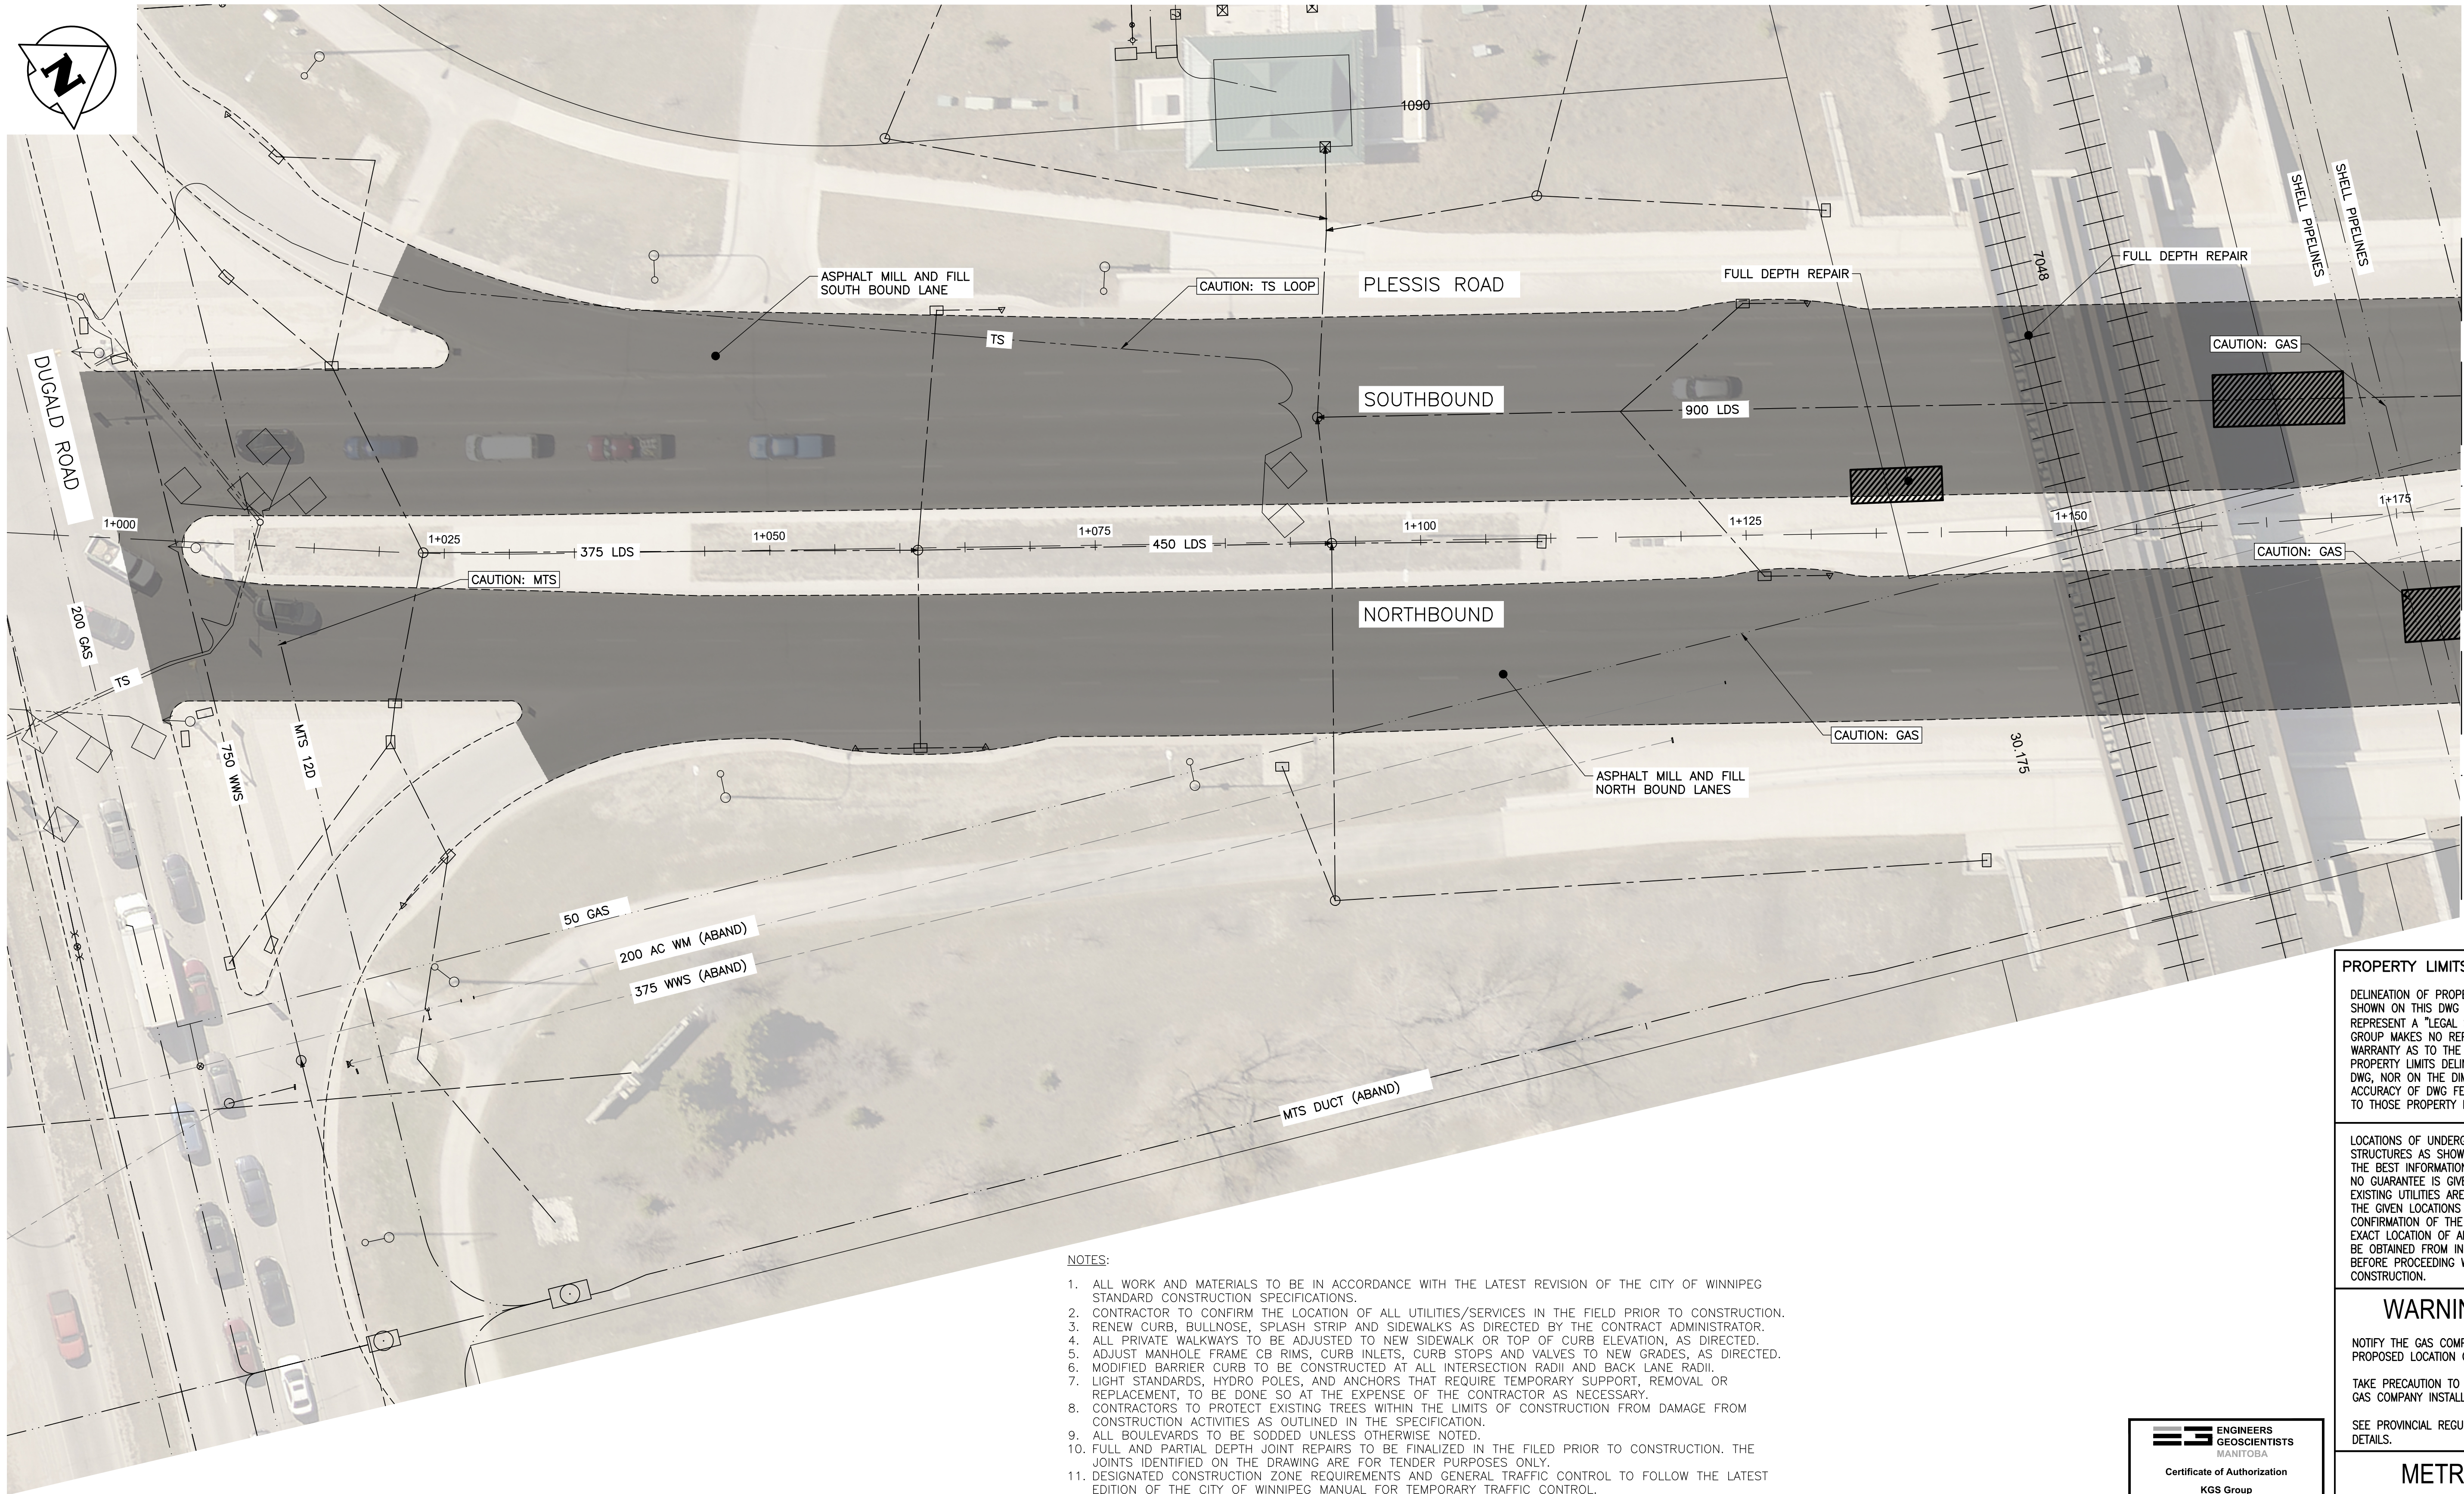

NOTES:

1. ALL WORK AND MATERIALS TO BE IN ACCORDANCE WITH THE LATEST REVISION OF THE CITY OF WINNIPEG STANDARD CONSTRUCTION SPECIFICATIONS.
2. CONTRACTOR TO CONFIRM THE LOCATION OF ALL UTILITIES/SERVICES IN THE FIELD PRIOR TO CONSTRUCTION.
3. RENEW CURB, BULLNOSE, SPLASH STRIP AND SIDEWALKS AS DIRECTED BY THE CONTRACT ADMINISTRATOR.
4. ALL PRIVATE WALKWAYS TO BE ADJUSTED TO NEW SIDEWALK OR TOP OF CURB ELEVATION, AS DIRECTED.
5. ADJUST MANHOLE FRAME CB RIMS, CURB INLETS, CURB STOPS AND VALVES TO NEW GRADES, AS DIRECTED.
6. MODIFIED BARRIER CURB TO BE CONSTRUCTED AT ALL INTERSECTION RADII AND BACK LANE RADII.
7. LIGHT STANDARDS, HYDRO POLES, AND ANCHORS THAT REQUIRE TEMPORARY SUPPORT, REMOVAL OR REPLACEMENT, TO BE DONE SO AT THE EXPENSE OF THE CONTRACTOR AS NECESSARY.
8. CONTRACTORS TO PROTECT EXISTING TREES WITHIN THE LIMITS OF CONSTRUCTION FROM DAMAGE FROM CONSTRUCTION ACTIVITIES AS OUTLINED IN THE SPECIFICATION.
9. ALL BOULEVARDS TO BE SODDED UNLESS OTHERWISE NOTED.
10. FULL AND PARTIAL DEPTH JOINT REPAIRS TO BE FINALIZED IN THE FILED PRIOR TO CONSTRUCTION. THE JOINTS IDENTIFIED ON THE DRAWING ARE FOR TENDER PURPOSES ONLY.
11. DESIGNATED CONSTRUCTION ZONE REQUIREMENTS AND GENERAL TRAFFIC CONTROL TO FOLLOW THE LATEST EDITION OF THE CITY OF WINNIPEG MANUAL FOR TEMPORARY TRAFFIC CONTROL.

PROPERTY LIMITS DELINEATION

DELINEATION OF PROPERTY LIMITS AS SHOWN ON THIS DWG DOES NOT REPRESENT A "LEGAL SURVEY". KGS GROUP MAKES NO REPRESENTATION OR WARRANTY AS TO THE ACCURACY OF PROPERTY LIMITS DELINEATED ON THIS DWG, NOR ON THE DIMENSIONAL ACCURACY OF DWG FEATURES RELATIVE TO THOSE PROPERTY LIMITS.

LOCATIONS OF UNDERGROUND STRUCTURES AS SHOWN ARE BASED ON THE BEST INFORMATION AVAILABLE. BUT NO GUARANTEE IS GIVEN THAT ALL EXISTING UTILITIES ARE SHOWN OR THAT THE GIVEN LOCATIONS ARE EXACT. CONFIRMATION OF THE EXISTENCE AND EXACT LOCATION OF ALL SERVICES MUST BE OBTAINED FROM INDIVIDUAL UTILITIES BEFORE PROCEEDING WITH CONSTRUCTION.

WARNING

NOTIFY THE GAS COMPANY OF THE PROPOSED LOCATION OF EXCAVATION.
TAKE PRECAUTION TO AVOID DAMAGE TO GAS COMPANY INSTALLATIONS.

SEE PROVINCIAL REGULATION 210/72 FOR DETAILS.

METRIC

WHOLE NUMBERS INDICATE MILLIMETRES
DECIMALIZED NUMBERS INDICATE METRES



300 LDS	LAND DRAINAGE SEWER	300 LDS	POLES T-MTS H-HYDRO	LEGEND-PLAN
250 WWS	WASTE WATER SEWER	250 WWS	LIGHT STANDARD	LEGEND-PLAN
	GAS		BACK OF CURB	LEGEND-PLAN
	HYDRO		ASPHALT RENEWAL	LEGEND-PLAN
	M.T.S.		FULL DEPTH REPAIR	LEGEND-PLAN
150 WM	WATERMAIN	150 WM	SIDEWALK REPAIR	LEGEND-PLAN
	HYDRANT		DIAMOND GRINDING	LEGEND-PLAN
	VALVE		BUS ROUTE	LEGEND-PLAN
	MANHOLE		PROPERTY LINE	LEGEND-PLAN
	CATCH BASIN		SIDEWALK	LEGEND-PLAN
	CURB INLET		TRAFFIC SIGNAL	LEGEND-PLAN
EXISTING	LEGEND-PLAN	PROPOSED	EXISTING	LEGEND-PLAN

LOCATION APPROVED UNDERGROUND STRUCTURES

SUPV. U/G STRUCTURES COMMITTEE DATE
NOTE:
LOCATION OF UNDERGROUND STRUCTURES AS SHOWN ARE BASED ON THE BEST INFORMATION AVAILABLE BUT NO GUARANTEE IS GIVEN THAT ALL EXISTING UTILITIES ARE SHOWN OR THAT THE GIVEN LOCATIONS ARE EXACT. CONFIRMATION OF EXISTENCE AND EXACT LOCATION OF ALL SERVICES MUST BE OBTAINED FROM THE INDIVIDUAL UTILITIES BEFORE PROCEEDING WITH CONSTRUCTION.

B.M. . ELEV. .	COORDINATE SYSTEM: CGVD28
0	ISSUED FOR TENDER
NO.	REVISIONS
DATE	DATE
BY	BY

DESIGNED BY AB.		CHECKED BY SJP	
DRAWN BY AB.		APPROVED BY CR	
HOR. SCALE: 1:250		RELEASED FOR CONSTRUCTION:	
VERTICAL:		DATE 2026/03/23	
DATE 2026/03/23		DATE 2026/04/24	



THE CITY OF WINNIPEG PUBLIC WORKS DEPARTMENT ENGINEERING DIVISION		SHEET 10 OF 17
PROJECT TITLE 2026 STREETS MAINTENANCE PRESERVATION PROGRAM PLESSIS ROAD NORTHBOUND & SOUTHBOUND		CONSULTANT PROJECT NO. 26-0107-006
ASPHALT MILL AND FILL DUGALD ST TO STA 1+180		CITY DRAWING NUMBER C-109