



\\KGS-FILE\PROJECTS\2026\26-0107-006\DWG\TRANS\X02_26-0107-006_PLESSIS.DWG
PLOT 1:1 (A-1) 2026-04-23

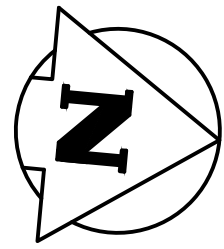

MATCHLINE STA 1+345

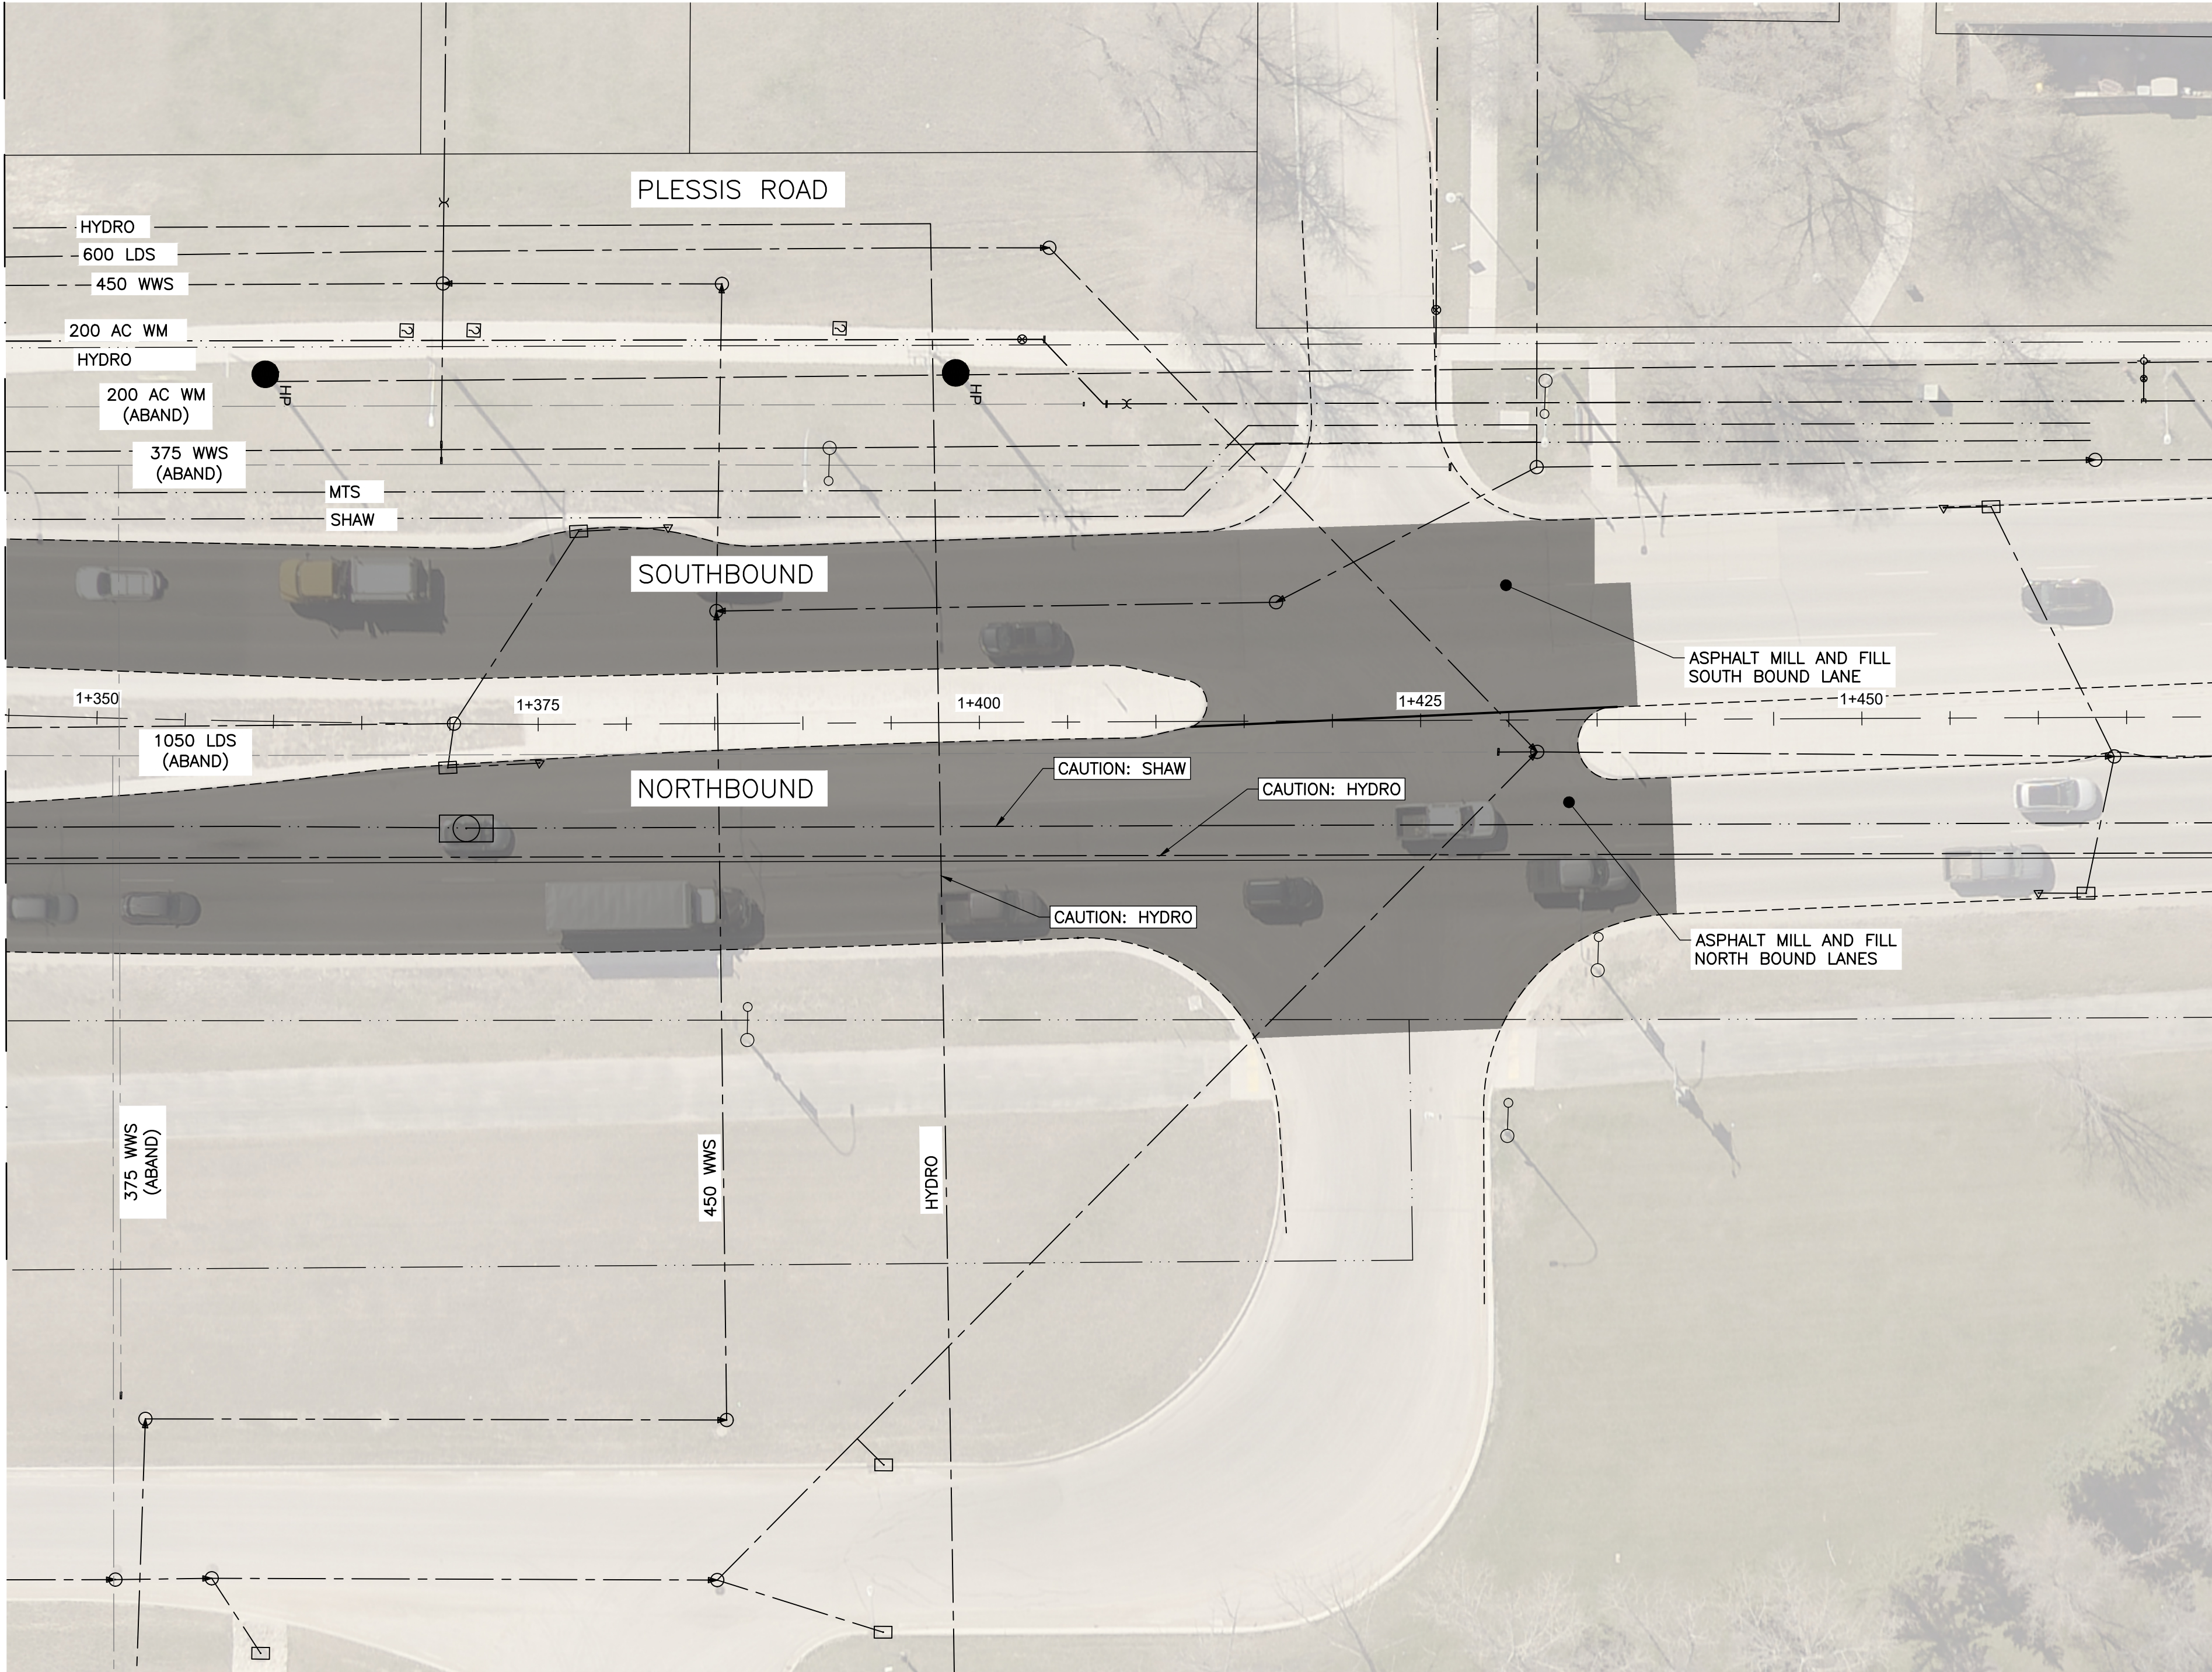

NOTES:

1. ALL WORK AND MATERIALS TO BE IN ACCORDANCE WITH THE LATEST REVISION OF THE CITY OF WINNIPEG STANDARD CONSTRUCTION SPECIFICATIONS.
2. CONTRACTOR TO CONFIRM THE LOCATION OF ALL UTILITIES/SERVICES IN THE FIELD PRIOR TO CONSTRUCTION.
3. RENEW CURB, BULLNOSE, SPLASH STRIP AND SIDEWALKS AS DIRECTED BY THE CONTRACT ADMINISTRATOR.
4. ALL PRIVATE WALKWAYS TO BE ADJUSTED TO NEW SIDEWALK OR TOP OF CURB ELEVATION, AS DIRECTED.
5. ADJUST MANHOLE FRAME CB RIMS, CURB INLETS, CURB STOPS AND VALVES TO NEW GRADES, AS DIRECTED.
6. MODIFIED BARRIER CURB TO BE CONSTRUCTED AT ALL INTERSECTION RADII AND BACK LANE RADII.
7. LIGHT STANDARDS, HYDRO POLES, AND ANCHORS THAT REQUIRE TEMPORARY SUPPORT, REMOVAL OR REPLACEMENT, TO BE DONE SO AT THE EXPENSE OF THE CONTRACTOR AS NECESSARY.
8. CONTRACTORS TO PROTECT EXISTING TREES WITHIN THE LIMITS OF CONSTRUCTION FROM DAMAGE FROM CONSTRUCTION ACTIVITIES AS OUTLINED IN THE SPECIFICATION.
9. ALL BOULEVARDS TO BE SODDED UNLESS OTHERWISE NOTED.
10. FULL AND PARTIAL DEPTH JOINT REPAIRS TO BE FINALIZED IN THE FILED PRIOR TO CONSTRUCTION. THE JOINTS IDENTIFIED ON THE DRAWING ARE FOR TENDER PURPOSES ONLY.
11. DESIGNATED CONSTRUCTION ZONE REQUIREMENTS AND GENERAL TRAFFIC CONTROL TO FOLLOW THE LATEST EDITION OF THE CITY OF WINNIPEG MANUAL FOR TEMPORARY TRAFFIC CONTROL.

PROPERTY LIMITS DELINEATION

DELINEATION OF PROPERTY LIMITS AS SHOWN ON THIS DWG DOES NOT REPRESENT A "LEGAL SURVEY". KGS GROUP MAKES NO REPRESENTATION OR WARRANTY AS TO THE ACCURACY OF PROPERTY LIMITS DELINEATED ON THIS DWG, NOR ON THE DIMENSIONAL ACCURACY OF DWG FEATURES RELATIVE TO THOSE PROPERTY LIMITS.

LOCATIONS OF UNDERGROUND STRUCTURES AS SHOWN ARE BASED ON THE BEST INFORMATION AVAILABLE. BUT NO GUARANTEE IS GIVEN THAT ALL EXISTING UTILITIES ARE SHOWN OR THAT THE GIVEN LOCATIONS ARE EXACT. CONFIRMATION OF THE EXISTENCE AND EXACT LOCATION OF ALL SERVICES MUST BE OBTAINED FROM INDIVIDUAL UTILITIES BEFORE PROCEEDING WITH CONSTRUCTION.

WARNING

NOTIFY THE GAS COMPANY OF THE PROPOSED LOCATION OF EXCAVATION.
TAKE PRECAUTION TO AVOID DAMAGE TO GAS COMPANY INSTALLATIONS.

SEE PROVINCIAL REGULATION 210/72 FOR DETAILS.

METRIC

WHOLE NUMBERS INDICATE MILLIMETRES
DECIMALIZED NUMBERS INDICATE METRES



300 LDS	LAND DRAINAGE SEWER	300 LDS	POLES 1-MTS H-HYDRO	LEGEND-PLAN	PROPOSED
250 WWS	WASTE WATER SEWER	250 WWS	LIGHT STANDARD	LEGEND-PLAN	PROPOSED
150 WM	GAS	150 WM	BACK OF CURB	LEGEND-PLAN	PROPOSED
150 WM	HYDRO	150 WM	ASPHALT RENEWAL	LEGEND-PLAN	PROPOSED
150 WM	M.T.S.	150 WM	FULL DEPTH REPAIR	LEGEND-PLAN	PROPOSED
150 WM	WATERMAIN	150 WM	DIAMOND GRINDING	LEGEND-PLAN	PROPOSED
150 WM	HYDRANT	150 WM	SIDEWALK REPAIR	LEGEND-PLAN	PROPOSED
150 WM	VALVE	150 WM	BUS ROUTE	LEGEND-PLAN	PROPOSED
150 WM	MANHOLE	150 WM	PROPERTY LINE	LEGEND-PLAN	PROPOSED
150 WM	CATCH BASIN	150 WM	SIDEWALK	LEGEND-PLAN	PROPOSED
150 WM	CURB INLET	150 WM	TRAFFIC SIGNAL	LEGEND-PLAN	PROPOSED
150 WM	LEGEND-PLAN	150 WM	LEGEND-PLAN	LEGEND-PLAN	PROPOSED

LOCATION APPROVED UNDERGROUND STRUCTURES

SUPV. U/G STRUCTURES COMMITTEE DATE

NOTE:
LOCATION OF UNDERGROUND STRUCTURES AS SHOWN ARE BASED ON THE BEST INFORMATION AVAILABLE BUT NO GUARANTEE IS GIVEN THAT ALL EXISTING UTILITIES ARE SHOWN OR THAT THE GIVEN LOCATIONS ARE EXACT. CONFIRMATION OF EXISTENCE AND EXACT LOCATION OF ALL SERVICES MUST BE OBTAINED FROM THE INDIVIDUAL UTILITIES BEFORE PROCEEDING WITH CONSTRUCTION.

B.M.	ELEV.	COORDINATE SYSTEM: CGVD28
0	ISSUED FOR TENDER	26.04.28 CR
NO.	REVISIONS	DATE BY

DESIGNED BY AB.		CHECKED BY SJP
DRAWN BY AB.		APPROVED BY CR
HOR. SCALE: 1:250		RELEASED FOR CONSTRUCTION:
VERTICAL:		DATE 2026/03/23
DATE 2026/03/23		DATE 2026/04/24



PROJECT TITLE		SHEET 12 OF 17
2026 STREETS MAINTENANCE PRESERVATION PROGRAM PLESSIS ROAD NORTHBOUND & SOUTHBOUND		CONSULTANT PROJECT NO. 26-0107-006
ASPHALT MILL AND FILL STA 1+345 TO STA 1+459		CITY DRAWING NUMBER C-111