


C:\pwworking\director\projects\2025\dillon\_400\h\cma6542\252191-CJ-COON-KILCONA-CLG.dwg

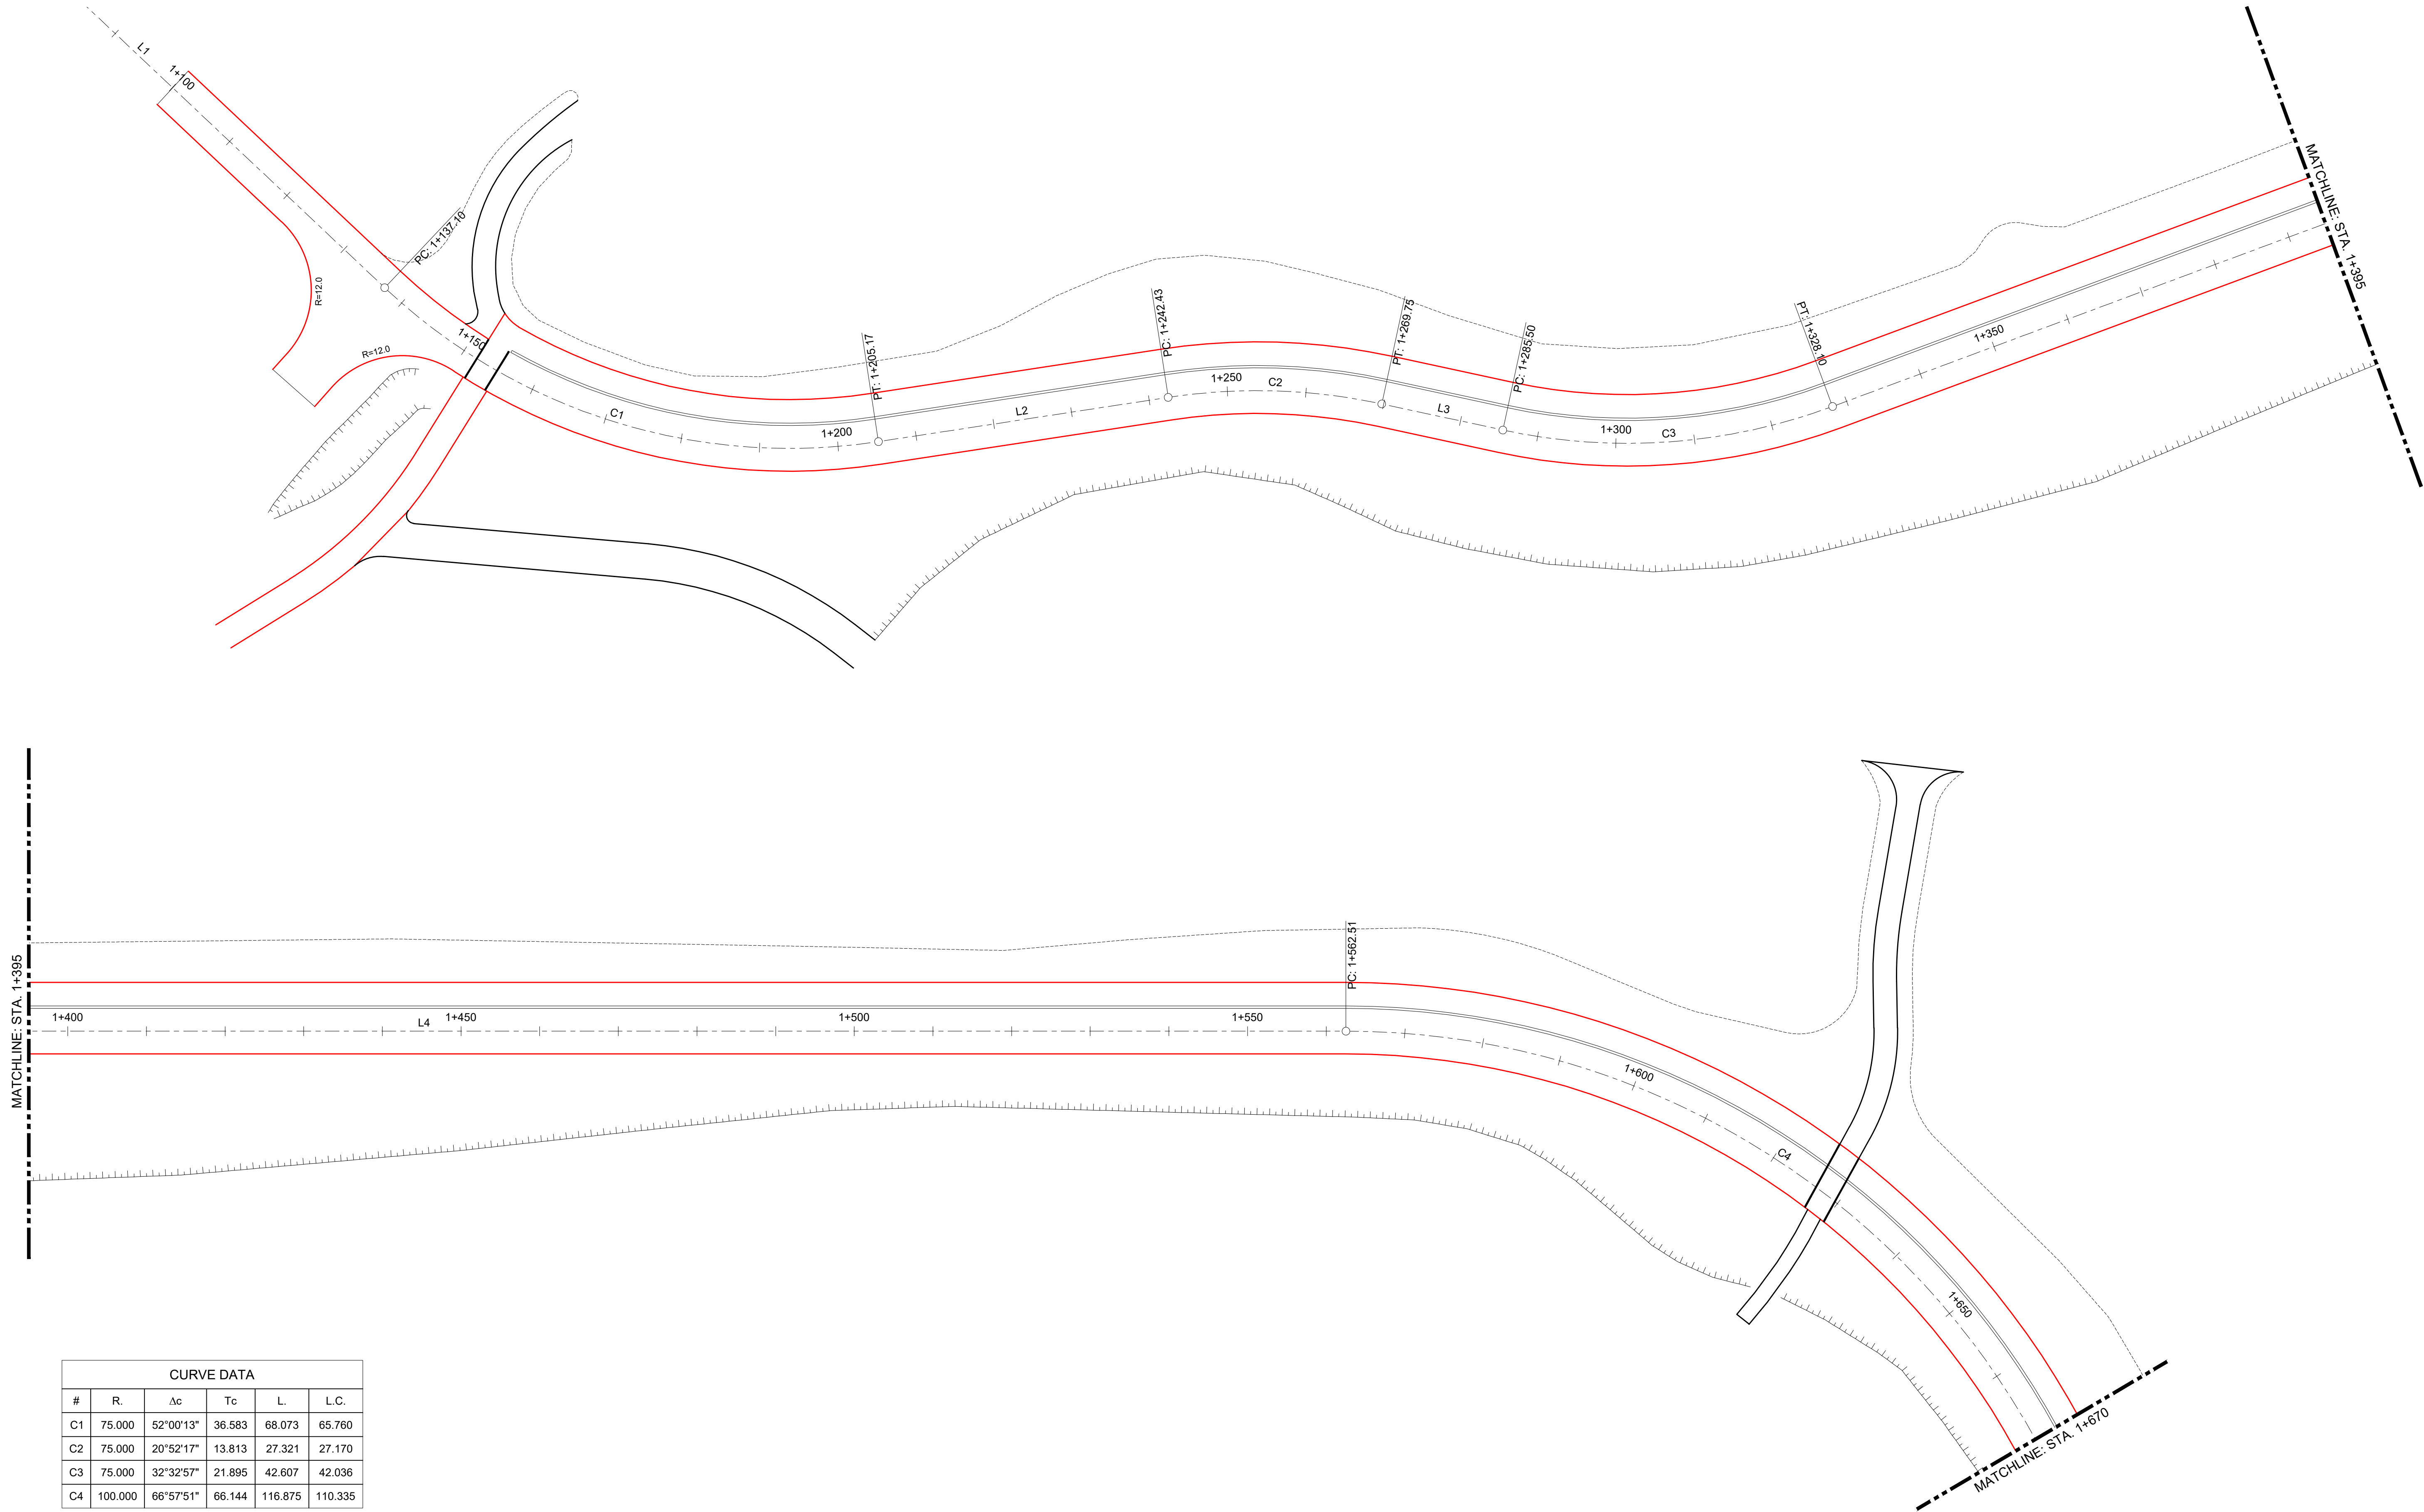

| CURVE DATA |         |            |        |         |         |
|------------|---------|------------|--------|---------|---------|
| #          | R.      | $\Delta c$ | Tc     | L.      | L.C.    |
| C1         | 75.000  | 52°00'13"  | 36.583 | 68.073  | 65.760  |
| C2         | 75.000  | 20°52'17"  | 13.813 | 27.321  | 27.170  |
| C3         | 75.000  | 32°32'57"  | 21.895 | 42.607  | 42.036  |
| C4         | 100.000 | 66°57'51"  | 66.144 | 116.875 | 110.335 |

|   |               |                                         |                                                                                       |   |   |                                             |                                                                                  |
|---|---------------|-----------------------------------------|---------------------------------------------------------------------------------------|---|---|---------------------------------------------|----------------------------------------------------------------------------------|
| UNDERGROUND STRUCTURES<br><br>SUPV. U/G STRUCTURES _____ DATE _____<br><br><small>LOCATION OF UNDERGROUND STRUCTURES AS SHOWN ARE BASED ON THE BEST INFORMATION AVAILABLE, BUT NO GUARANTEE IS GIVEN THAT ALL EXISTING UTILITIES ARE SHOWN OR THAT THE GIVEN LOCATIONS ARE EXACT. CONFIRMATION OF EXISTENCE AND EXACT LOCATION OF ALL SERVICES MUST BE OBTAINED FROM THE INDIVIDUAL UTILITIES BEFORE PROCEEDING WITH CONSTRUCTION.</small> | B.M. ELEV.    | DESIGNED BY<br>TJH                      |  | ENGINEER'S SEAL   |  <b>THE CITY OF WINNIPEG</b><br>PUBLIC WORKS DEPARTMENT |                                             |                                                                                  |
|   |               | DRAWN BY<br>HDT                         |                                                                                       |  <b>KILCONA PARK ROADWAY CONSTRUCTION AND HARBOURVIEW ROADWAY RECONSTRUCTION</b> |   |                                             |                                                                                  |
|   |               | CHECKED BY<br>MRD                       |                                                                                       |   |   | CONSULTANT PROJECT NUMBER<br><b>25-2191</b> |                                                                                  |
|   |               | APPROVED BY<br>DBW                      |                                                                                       |   |   |                                             | CITY DRAWING NUMBER<br>SHEET <b>02</b> OF <b>48</b><br>CONSULTANT DRAWING NUMBER |
|   |               | HOR. SCALE<br>1:400                     |                                                                                       |   |   |                                             |                                                                                  |
|   | VERTICAL<br>— | RELEASED FOR CONSTRUCTION<br>DATE _____ |                                                                                       |   |   |                                             |                                                                                  |
| 1 ISSUED FOR TENDER   | 26/06/26 DBW  |                                         |                                                                                       |   |   |                                             |                                                                                  |
| NO. REVISIONS   | DATE          | BY                                      | DATE                                                                                  |   |   |                                             |                                                                                  |