
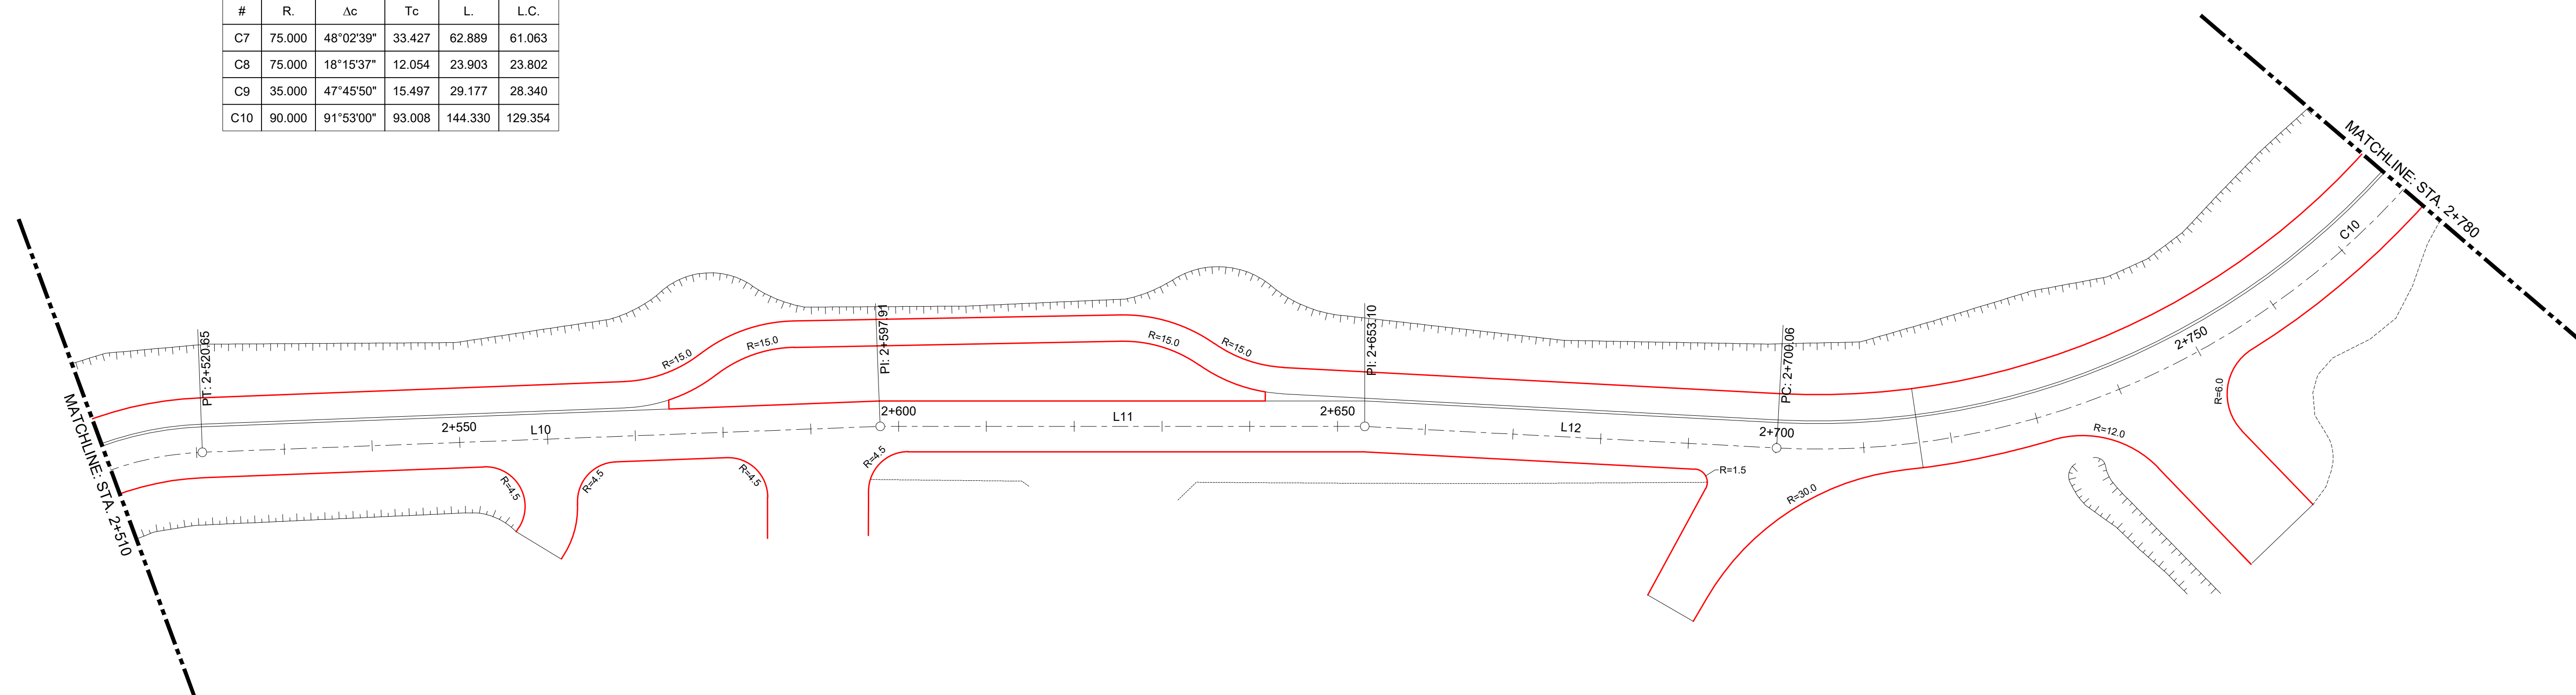


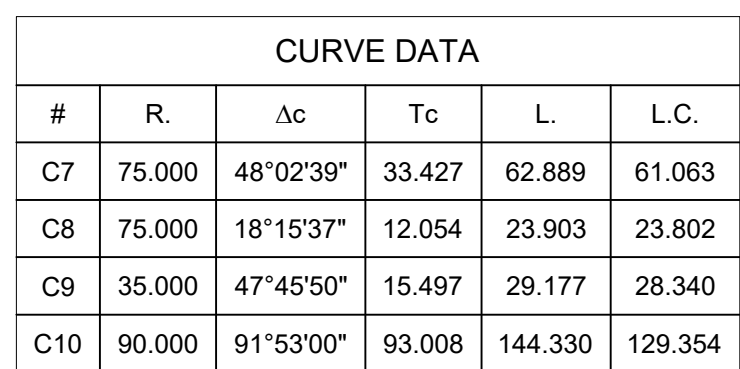

UNDERGROUND STRUCTURES				B.M. ELEV.		DESIGNED BY TJH		 DILLON CONSULTING	ENGINEER'S SEAL		 THE CITY OF WINNIPEG PUBLIC WORKS DEPARTMENT			
SUPV. U/G STRUCTURES				DATE		DRAWN BY HDT			CONSULTANT PROJECT NUMBER					
						CHECKED BY MRD			25-2191					
						APPROVED BY DBW			RELEASED FOR CONSTRUCTION					
						HOR. SCALE 1:400			DATE					
LOCATION OF UNDERGROUND STRUCTURES AS SHOWN ARE BASED ON THE BEST INFORMATION AVAILABLE, BUT NO GUARANTEE IS GIVEN THAT ALL EXISTING UTILITIES ARE SHOWN OR THAT THE GIVEN LOCATIONS ARE EXACT. CONFIRMATION OF EXISTENCE AND EXACT LOCATION OF ALL SERVICES MUST BE OBTAINED FROM THE INDIVIDUAL UTILITIES BEFORE PROCEEDING WITH CONSTRUCTION.								VERTICAL —		CITY DRAWING NUMBER				
1				ISSUED FOR TENDER		26/06/26		DBW		SHEET 04		OF 48		
NO.				REVISIONS		DATE		BY		CONSULTANT DRAWING NUMBER				