
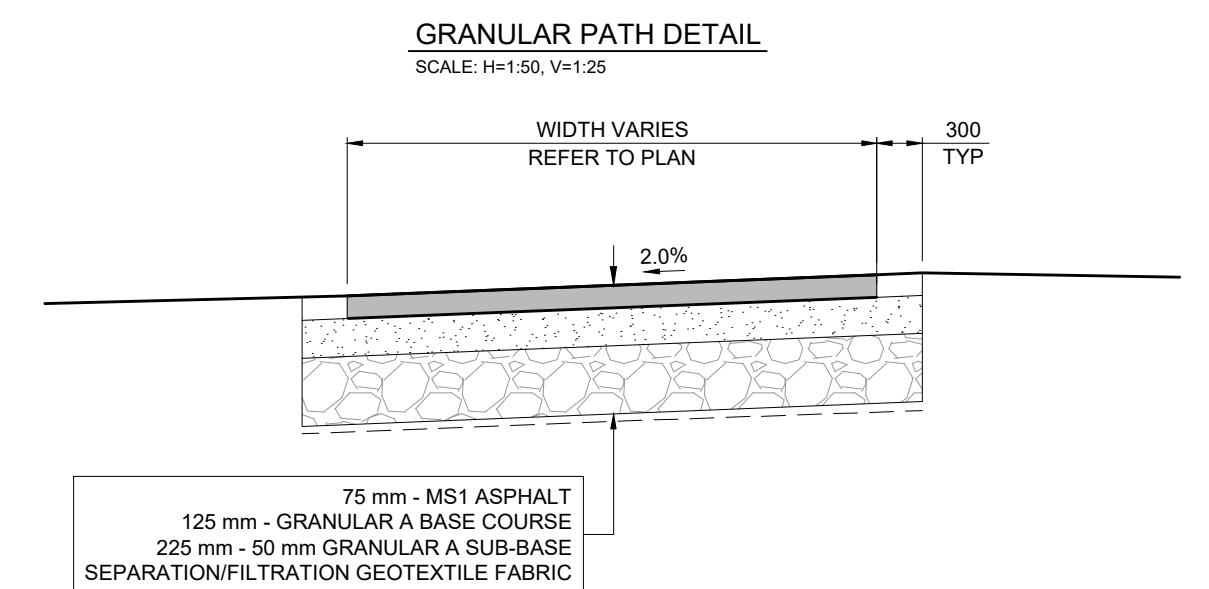
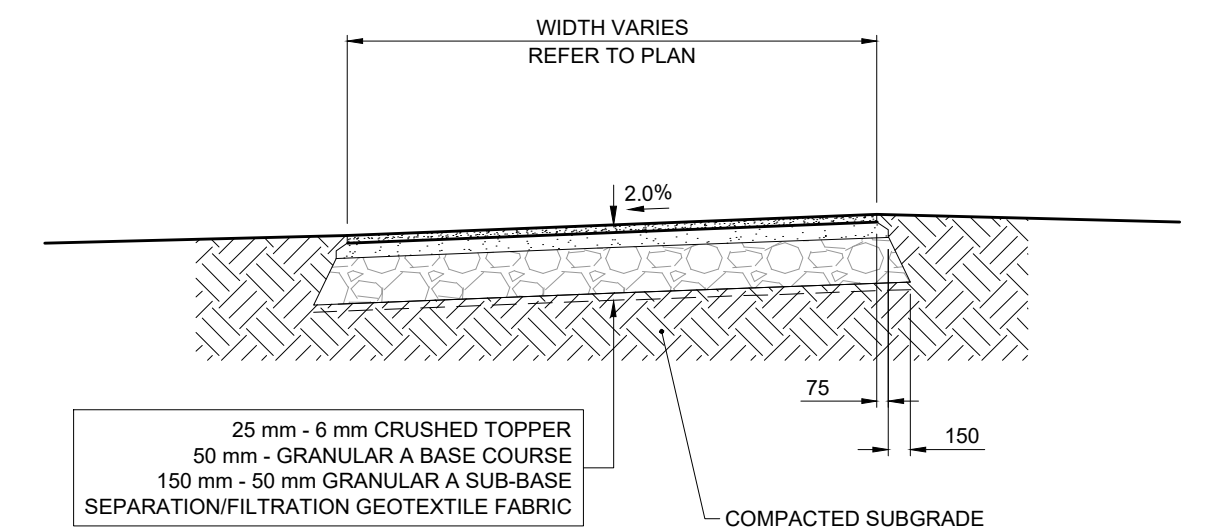


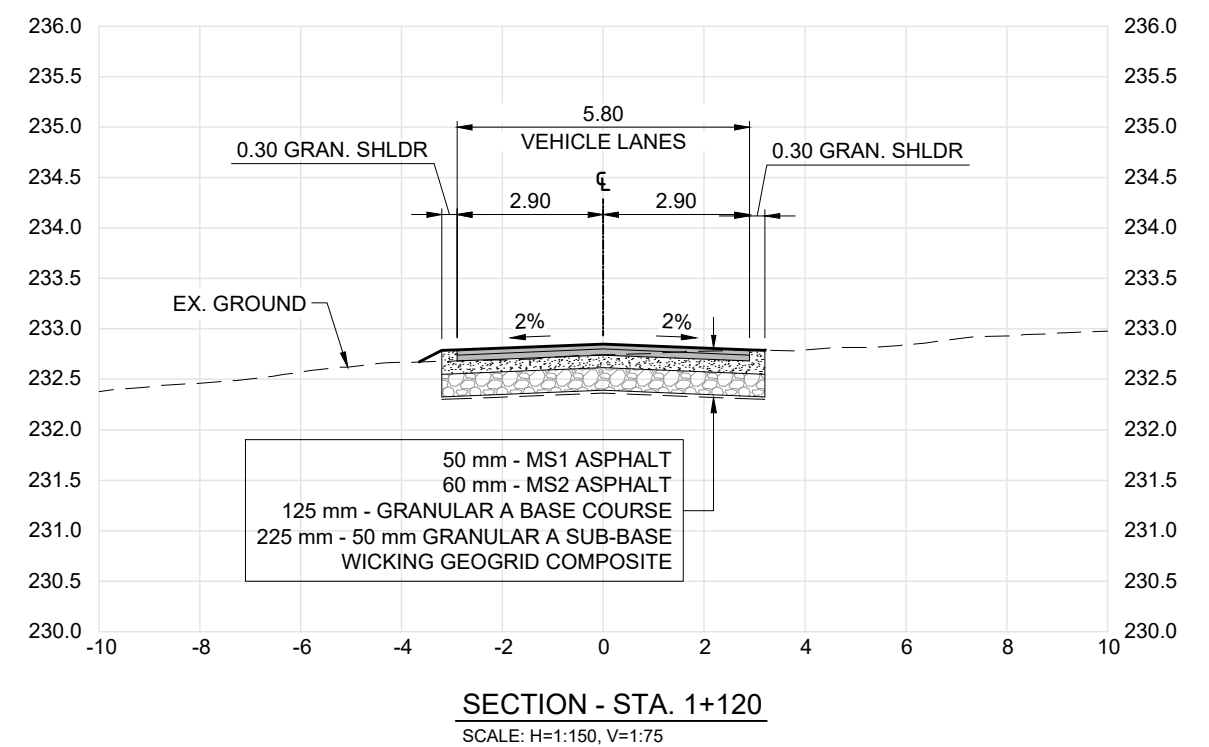

ASPHALT PATH DETAIL
SCALE: H=1:50, V=1:25

**EE ENGINEERS
GEOSCIENTISTS
MANITOBA**

Certificate of Authorization

Dillon Consulting Limited (MB)


No. 1789 Date: 2026/06/26

WHOLE NUMBERS INDICATE MILLIMETRES
DECIMALIZED NUMBERS INDICATE METRES

	HYDRANT			WATERMAIN			CONCRETE ROAD	
	VALVE			LAND DRAINAGE SEWER			ASPHALT ROAD	
	CURB STOP			WASTE WATER SEWER			CONC ROAD W/ASP OVERLAY	
	LIGHT STANDARD			HYDRO			CONCRETE SIDEWALK	
	HYDRO POLE			BELLMTS			ASPHALT PATH	
	TREE			GAS			PAVEMENT REPAIR FABRIC	
	GEODETIC BENCH MARK			TRAFFIC SIGNALS			GRASS/SOD	
	SURVEY BAR			STREET LIGHTS			ELEVATION	
	MANHOLE			TRAFFIC SIGNAL POLE			PROPERTY LINE	
	CATCH BASIN			PAVING STONE			CURB RAMP	
	CATCH PIT			CURB RENEWAL			DETECTABLE TILE	
EXISTING	LEGEND—PLAN	PROPOSED	EXISTING	LEGEND—PLAN	PROPOSED	EXISTING	LEGEND—PLAN	PROPOSED

LOCATION OF UNDERGROUND STRUCTURES AS SHOWN ARE BASED ON THE BEST INFORMATION AVAILABLE, BUT NO GUARANTEE IS GIVEN THAT ALL EXISTING UTILITIES ARE SHOWN OR THAT THE GIVEN LOCATIONS ARE EXACT. CONFIRMATION OF EXISTENCE AND EXACT LOCATION OF ALL SERVICES MUST BE OBTAINED FROM THE INDIVIDUAL UTILITIES BEFORE PROCEEDING WITH CONSTRUCTION.

DESIGNED BY	TJH
DRAWN BY	HDT
CHECKED BY	MRD
APPROVED BY	DBW
HOR. SCALE	1:250
VERTICAL	1:10
DATE	

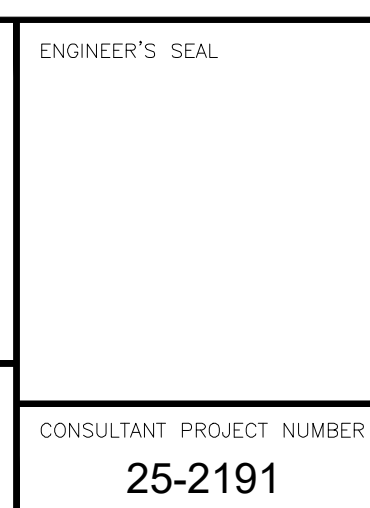

 THE CITY OF WINNIPEG PUBLIC WORKS DEPARTMENT					
KILCONA PARK ROADWAY CONSTRUCTION AND HARBOURVIEW ROADWAY RECONSTRUCTION KILCONA PARK ROAD CONSTRUCTION (STA. 1+100 TO 1+200) PLAN	CITY DRAWING NUMBER <table border="1"> <tr> <td style="text-align: center;">SHEET</td> <td style="text-align: center;">OF</td> </tr> <tr> <td style="text-align: center; font-size: 24pt;">06</td> <td style="text-align: center; font-size: 24pt;">48</td> </tr> </table> CONSULTANT DRAWING NUMBER	SHEET	OF	06	48
SHEET	OF				
06	48				