


C:\aw_working_directory\projects_2025\dillon_400jh\cmts6542\252191-CT-CON-KILCONA.dwg

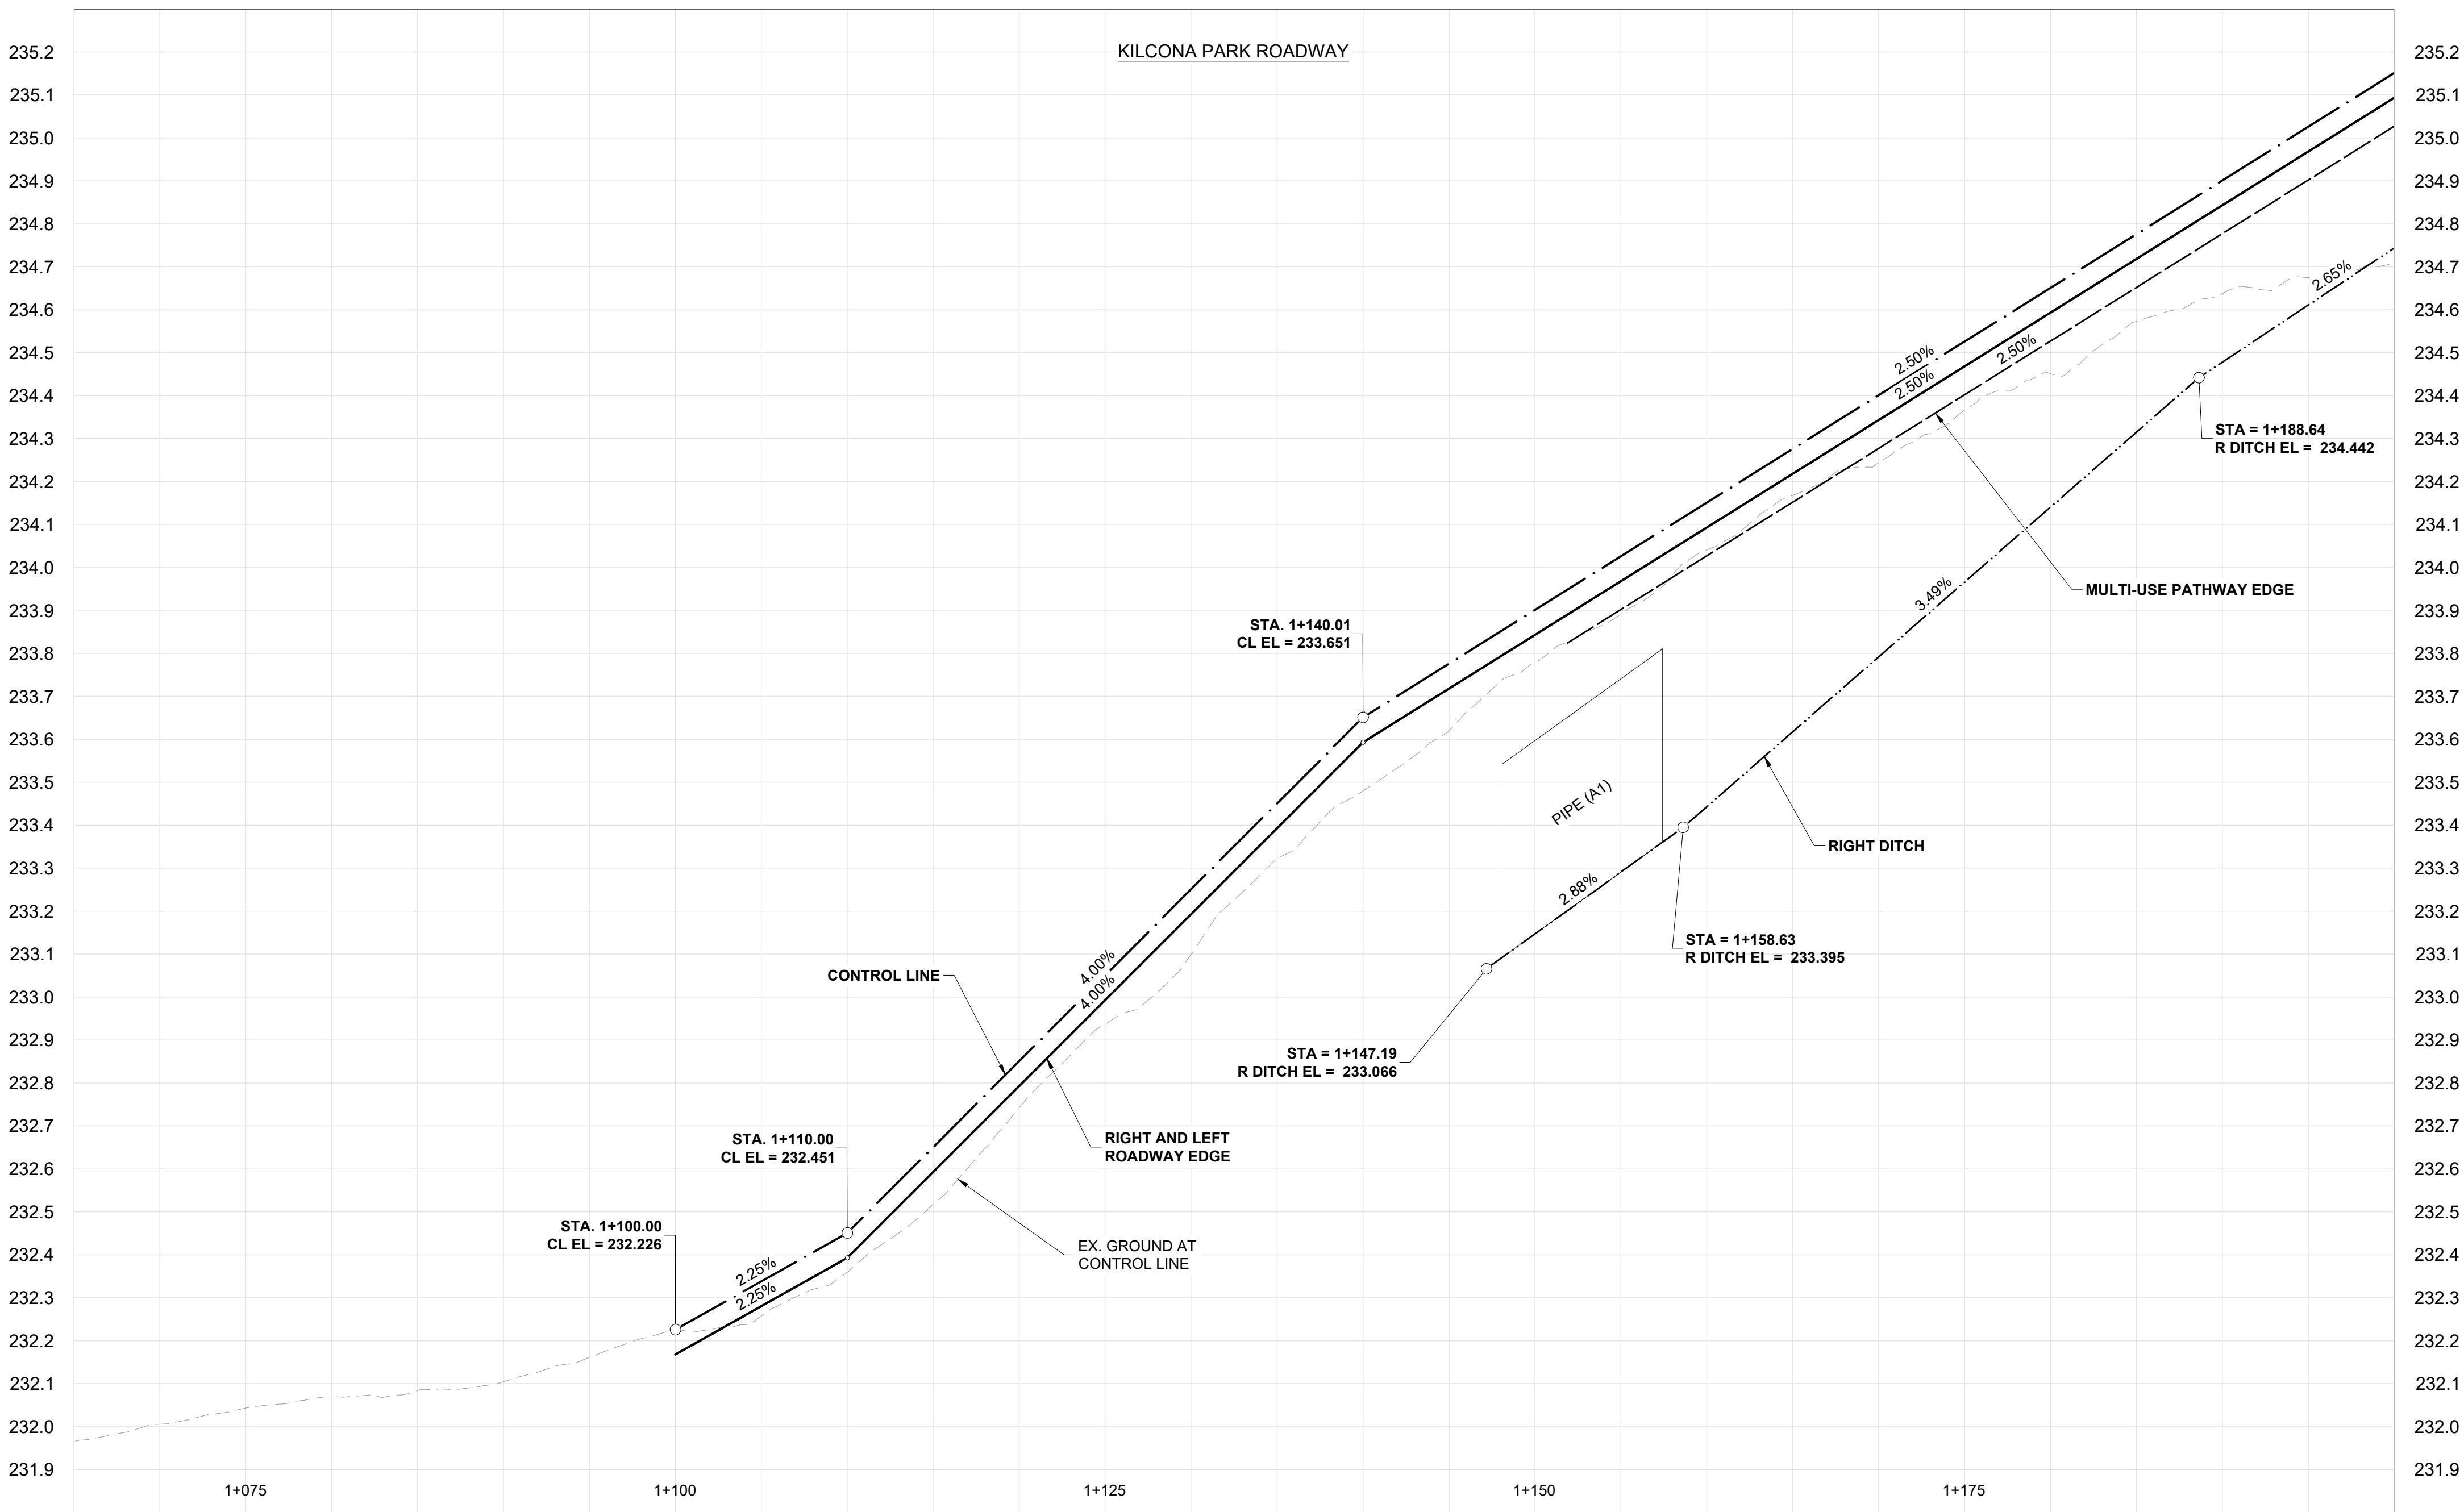

CONSTRUCTION NOTES:

1. ALL WORK AND MATERIALS TO BE IN ACCORDANCE WITH LATEST REVISION OF THE CITY OF WINNIPEG STANDARD CONSTRUCTION SPECIFICATIONS.
2. LEGAL PLAN AND UNDERGROUND INFORMATION FROM CITY OF WINNIPEG LBIS. CONTRACTOR TO VERIFY ALL UNDERGROUNDS IN THE FIELD.
3. CONTRACTOR TO TAKE PRECAUTIONARY STEPS TO AVOID DAMAGE FROM CONSTRUCTION ACTIVITIES TO TREES WITHIN THE LIMITS OF CONSTRUCTION AS OUTLINED IN THE SPECIFICATIONS.
4. LOCATION OF EXISTING SERVICES TO BE CONFIRMED IN THE FIELD BY THE CONTRACTOR.
5. ALL DIMENSIONS ARE TO BACK OF CURB.
6. INSTALL CB LEADS AT MIN. 1.0% SLOPE OR AS DIRECTED BY THE CONTRACT ADMINISTRATOR.
7. CONTRACTOR TO CONFIRM EXISTING LEAD INVERT ELEVATIONS PRIOR TO INSTALLATION.
8. ADJUST ALL WATER VALVES, MANHOLES, CATCH BASINS, CATCH PITS AND WATER SHUT OFF VALVES TO GRADE.
9. REFER TO TENDER FOR DETAILS REGARDING TRAFFIC MANAGEMENT.

PRELIMINARY ONLY
NOT FOR CONSTRUCTION

**ES ENGINEERS
GEOSCIENTISTS
MANITOBA**
Certificate of Authorization
Dillon Consulting Limited (MB)
No. 1789 Date: 2026/06/26

METRIC

WHOLE NUMBERS INDICATE MILLIMETRES
DECIMALIZED NUMBERS INDICATE METRES

	HYDRANT			WATERMAIN			CONCRETE ROAD
	VALVE			LAND DRAINAGE SEWER			ASPHALT ROAD
	CURB STOP			WASTE WATER SEWER			CONC ROAD W/ASP OVERLAY
	LIGHT STANDARD			HYDRO			CONCRETE SIDEWALK
	HYDRO POLE			BELLMTS			ASPHALT PATH
	TREE			GAS			PAVEMENT REPAIR FABRIC
	GEODETIC BENCH MARK			TRAFFIC SIGNALS			GRASS/SOD
	SURVEY BAR			STREET LIGHTS			ELEVATION
	MANHOLE			TRAFFIC SIGNAL POLE			PROPERTY LINE
	CATCH BASIN			PAVING STONE			CURB RAMP
	CATCH PIT			CURB RENEWAL			DETECTABLE TILE
	LEGEND-PLAN			LEGEND-PLAN			LEGEND-PLAN

UNDERGROUND STRUCTURES

SUPPLY: U/G STRUCTURES DATE

LOCATION OF UNDERGROUND STRUCTURES AS SHOWN ARE BASED ON THE BEST INFORMATION AVAILABLE, BUT NO GUARANTEE IS GIVEN THAT ALL EXISTING UTILITIES ARE SHOWN OR THAT THE GIVEN LOCATIONS ARE EXACT. CONFIRMATION OF EXISTENCE AND EXACT LOCATION OF ALL SERVICES MUST BE OBTAINED FROM THE INDIVIDUAL UTILITIES BEFORE PROCEEDING WITH CONSTRUCTION.

B.M. ELEV.									
1	ISSUED FOR TENDER	26/06/26	DBW						
NO.	REVISIONS	DATE	BY	DATE	BY	DATE	BY	DATE	BY

DESIGNED BY	TJH
DRAWN BY	HDT
CHECKED BY	MRD
APPROVED BY	DBW
HOR. SCALE	1:250
VERTICAL	1:10

DILLON CONSULTING

ENGINEER'S SEAL
RELEASED FOR CONSTRUCTION
DATE
CONSULTANT PROJECT NUMBER
25-2191

THE CITY OF WINNIPEG
PUBLIC WORKS DEPARTMENT

KILCONA PARK ROADWAY CONSTRUCTION AND HARBOURVIEW ROADWAY RECONSTRUCTION

KILCONA PARK
ROAD CONSTRUCTION (STA. 1+100 TO 1+200) PROFILE

CITY DRAWING NUMBER

SHEET 07 OF 48

CONSULTANT DRAWING NUMBER