
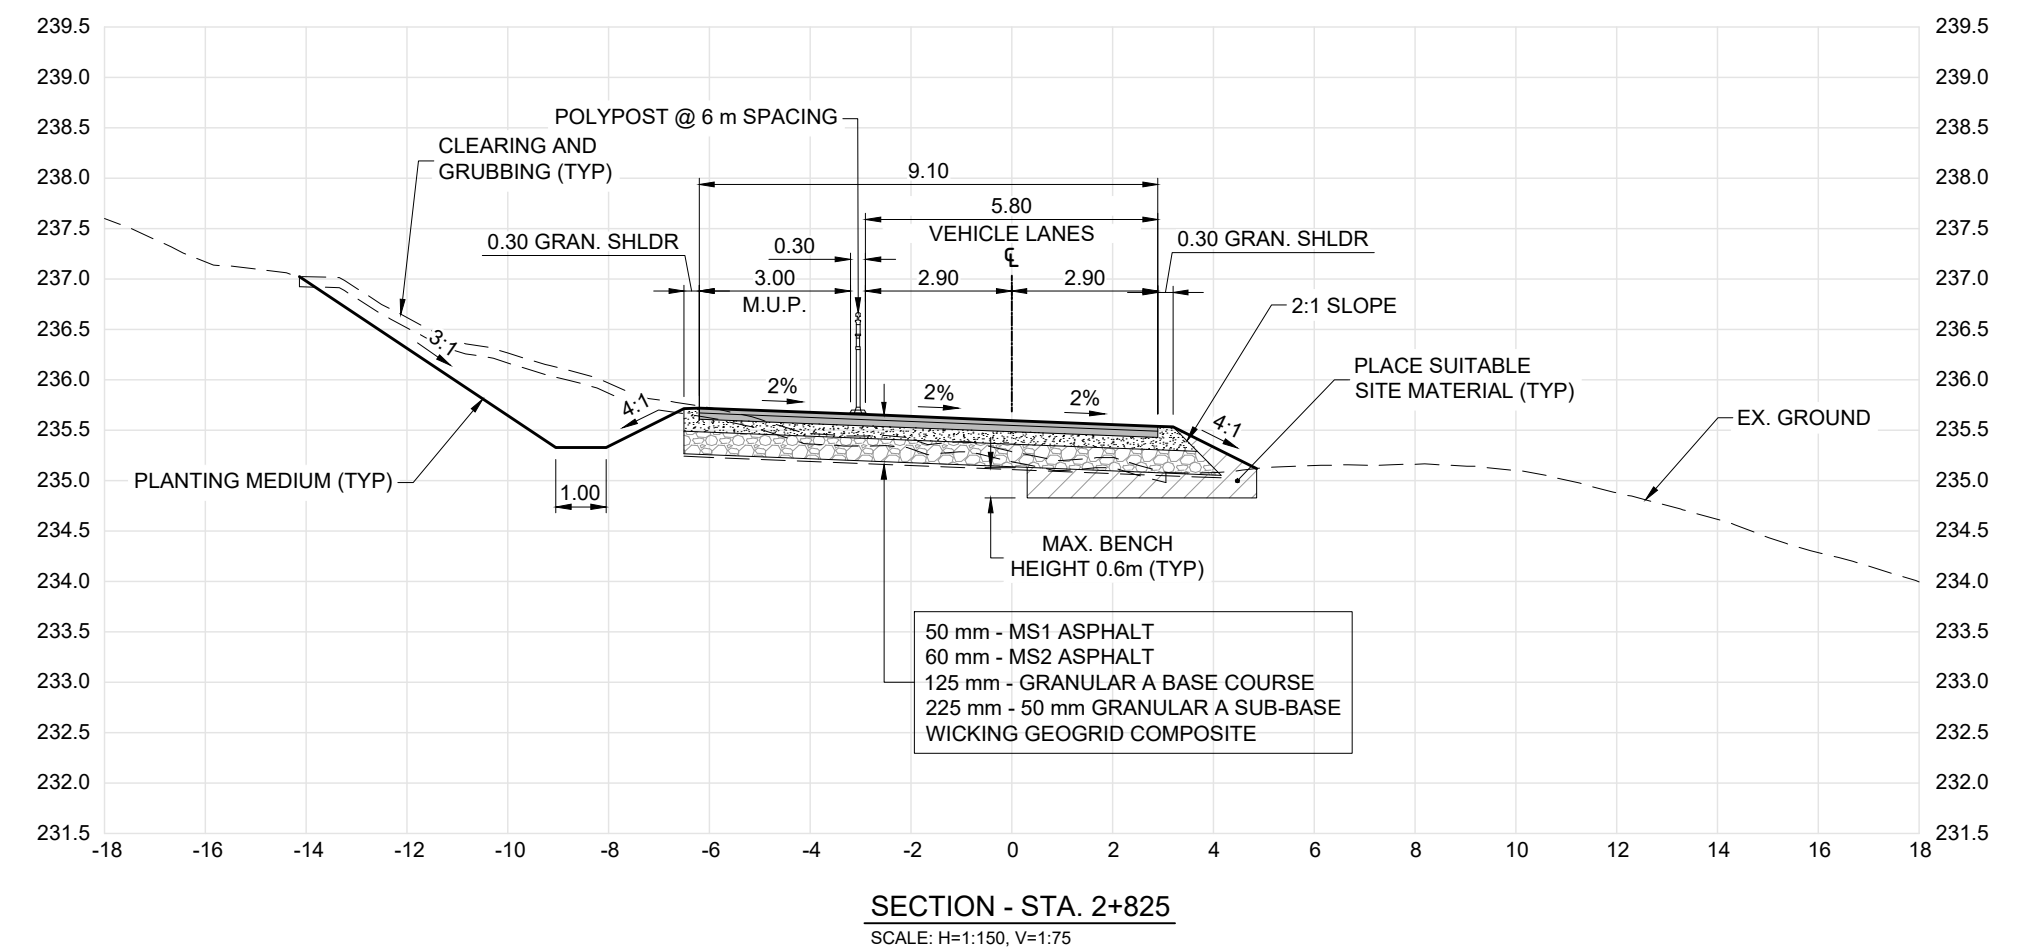


C:\pwworking\director\projects\2025\dillon_401h\csm56542\252191-GT-CO-KILCONA.dwg

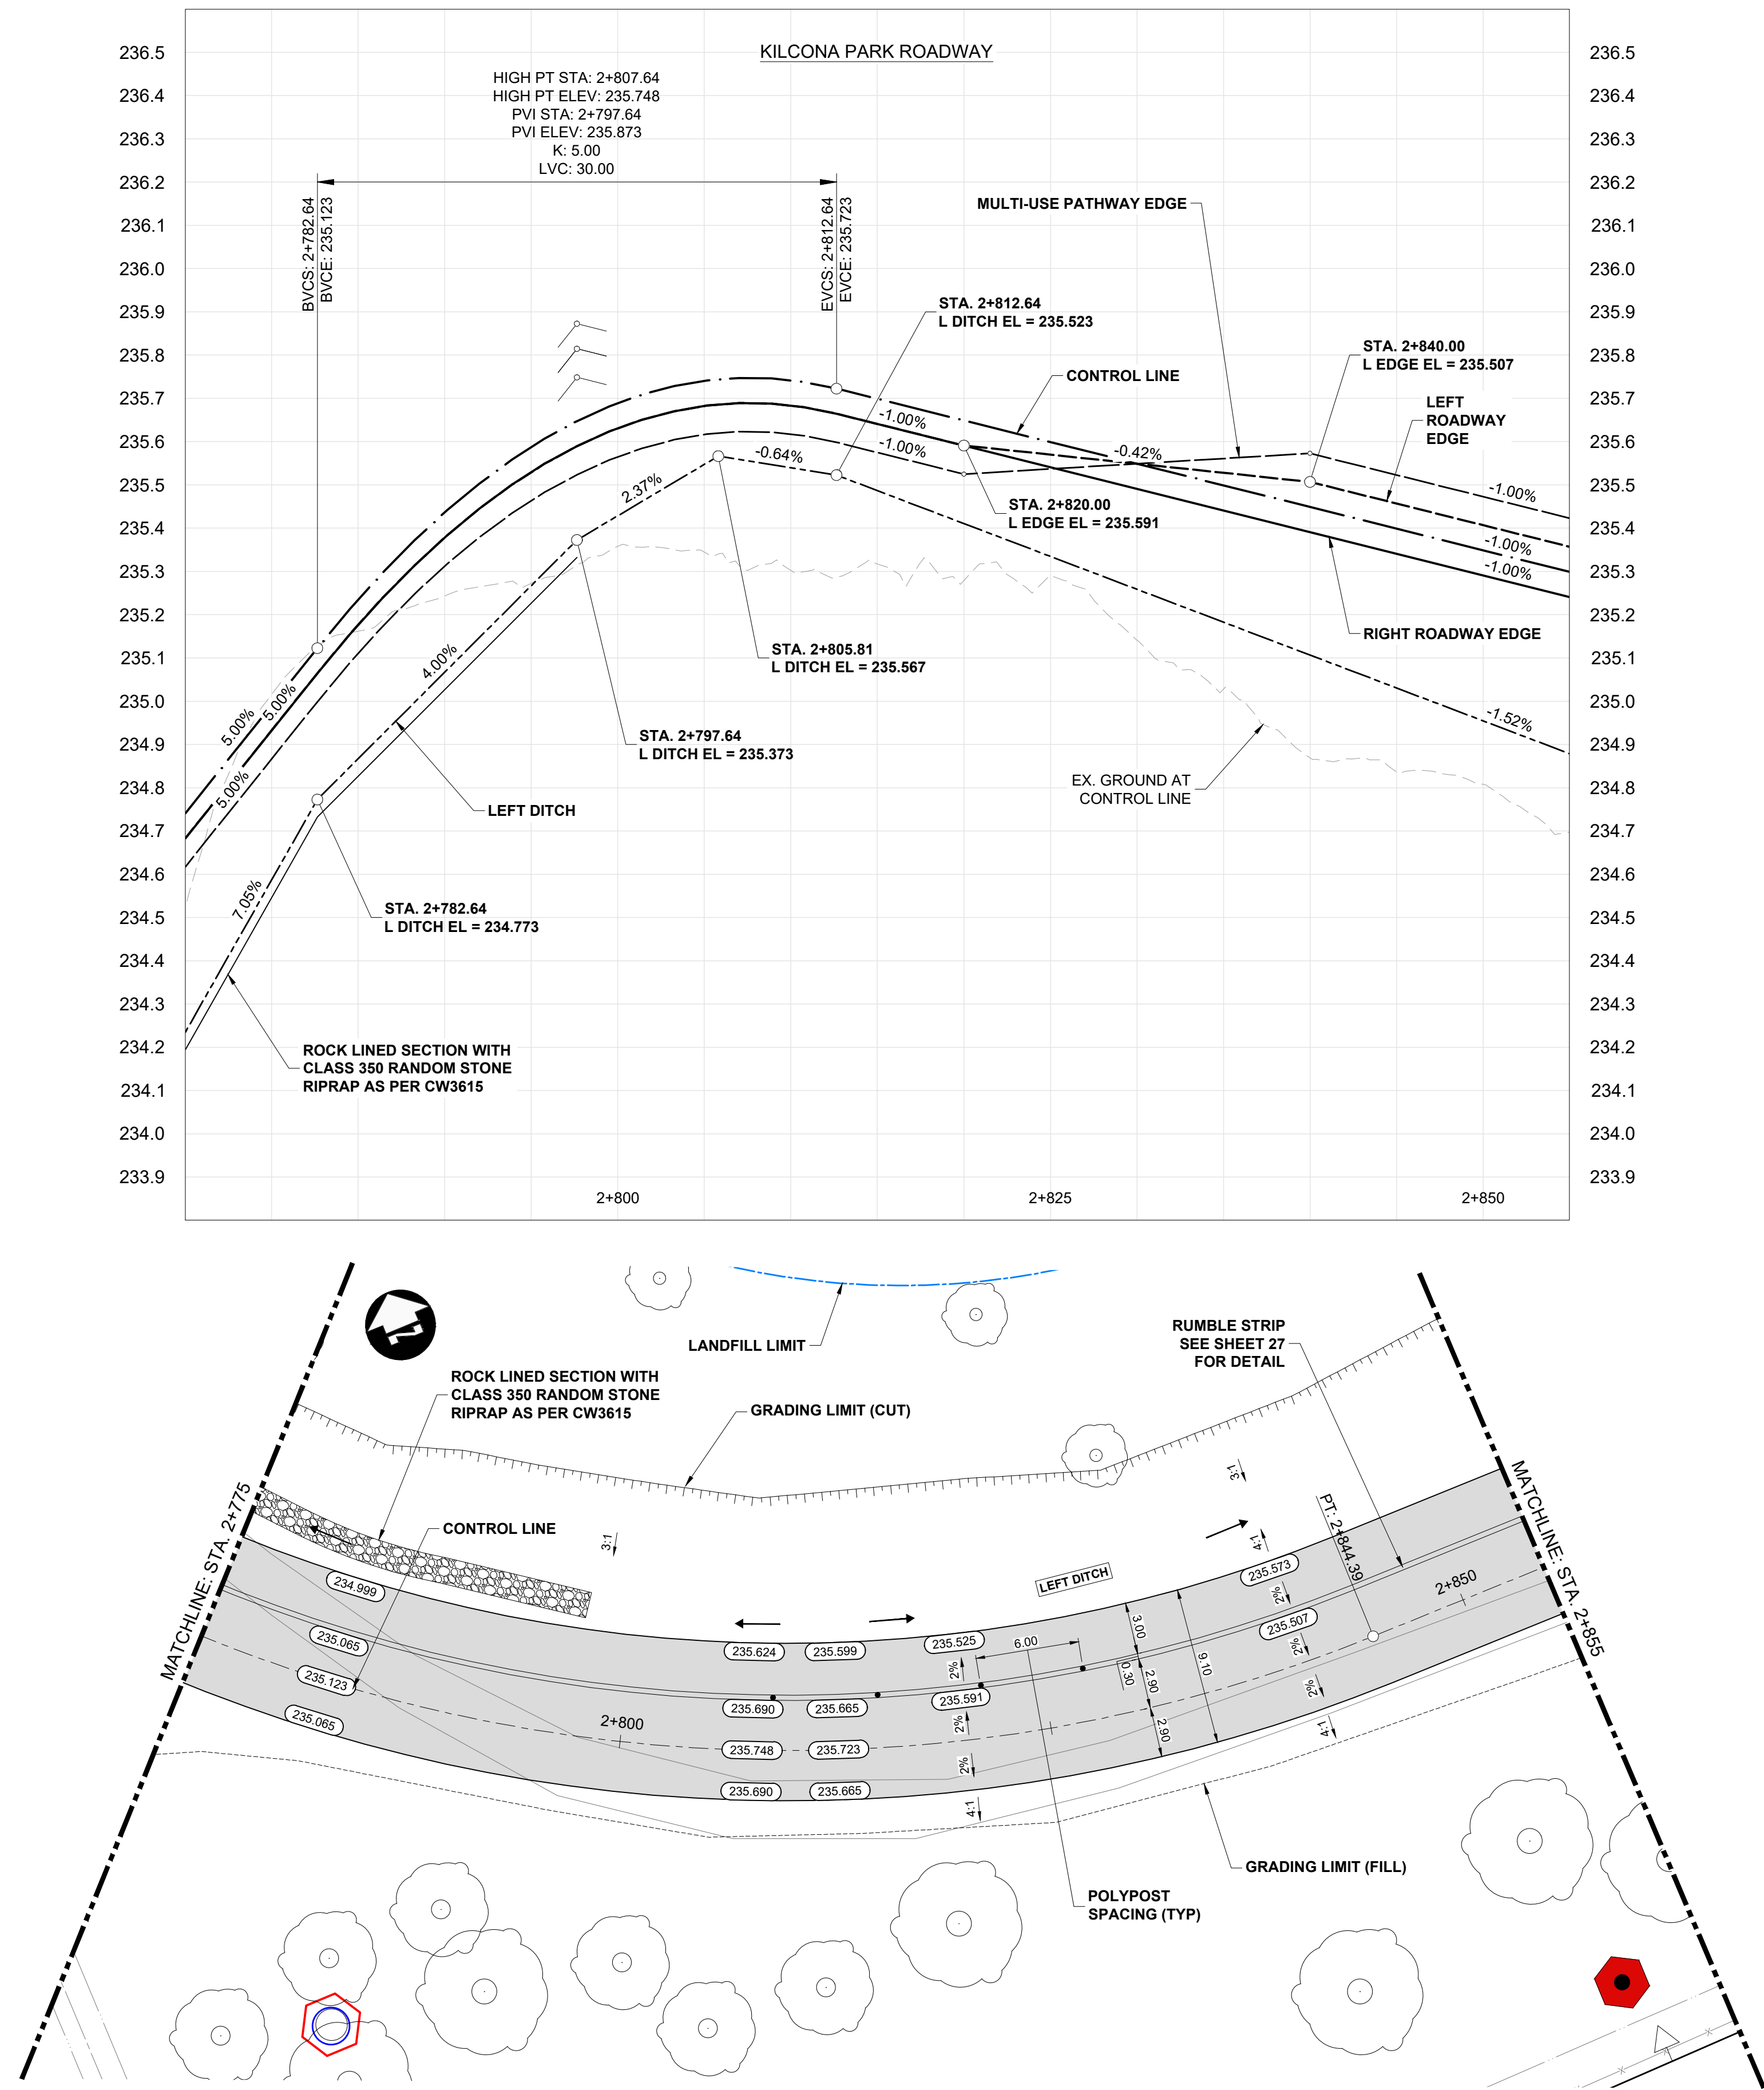

CONSTRUCTION NOTES:

1. ALL WORK AND MATERIALS TO BE IN ACCORDANCE WITH LATEST REVISION OF THE CITY OF WINNIPEG STANDARD CONSTRUCTION SPECIFICATIONS.
2. LEGAL PLAN AND UNDERGROUND INFORMATION FROM CITY OF WINNIPEG LBIS. CONTRACTOR TO VERIFY ALL UNDERGROUNDS IN THE FIELD.
3. CONTRACTOR TO TAKE PRECAUTIONARY STEPS TO AVOID DAMAGE FROM CONSTRUCTION ACTIVITIES TO TREES WITHIN THE LIMITS OF CONSTRUCTION AS OUTLINED IN THE SPECIFICATIONS.
4. LOCATION OF EXISTING SERVICES TO BE CONFIRMED IN THE FIELD BY THE CONTRACTOR.
5. ALL DIMENSIONS ARE TO BACK OF CURB.
6. INSTALL CB LEADS AT MIN. 1.0% SLOPE OR AS DIRECTED BY THE CONTRACT ADMINISTRATOR.
7. CONTRACTOR TO CONFIRM EXISTING LEAD INVERT ELEVATIONS PRIOR TO INSTALLATION.
8. ADJUST ALL WATER VALVES, MANHOLES, CATCH BASINS, CATCH PITS AND WATER SHUT OFF VALVES TO GRADE.
9. REFER TO TENDER FOR DETAILS REGARDING TRAFFIC MANAGEMENT.

PRELIMINARY ONLY
NOT FOR CONSTRUCTION

**ENGINEERS
GEOSCIENTISTS
MANITOBA**
Certificate of Authorization
Dillon Consulting Limited (MB)
No. 1789 Date: 2026/06/26

METRIC

WHOLE NUMBERS INDICATE MILLIMETRES
DECIMALIZED NUMBERS INDICATE METRES

HYDRANT	WATERMAIN	CONCRETE ROAD	UNDERGROUND STRUCTURES	B.M. ELEV.	DESIGNED BY	TJH
VALVE	LAND DRAINAGE SEWER	ASPHALT ROAD	SUPPLY: U/G STRUCTURES	DATE	DRAWN BY	HDT
CURB STOP	WASTE WATER SEWER	CONC ROAD W/ASP OVERLAY			CHECKED BY	MRD
LIGHT STANDARD	HYDRO	CONCRETE SIDEWALK			APPROVED BY	DBW
HYDRO POLE	BELLMTS	ASPHALT PATH			HOR. SCALE	1:250
TREE	GAS	PAVEMENT REPAIR FABRIC			VERTICAL	1:10
GEODETIC BENCH MARK	T.S.	GRASS/SOD			RELEASED FOR CONSTRUCTION	
SURVEY BAR	S.L.	ELEVATION			DATE	
MANHOLE	TRAFFIC SIGNALS	PROPERTY LINE			CONSULTANT PROJECT NUMBER	25-2191
CATCH BASIN	TRAFFIC SIGNAL POLE	CURB RAMP				
CATCH PIT	PAVING STONE	DETECTABLE TILE				
EXISTING	LEGEND-PLAN	PROPOSED	EXISTING	LEGEND-PLAN	PROPOSED	EXISTING



THE CITY OF WINNIPEG
PUBLIC WORKS DEPARTMENT

**KILCONA PARK ROADWAY CONSTRUCTION AND
HARBOURVIEW ROADWAY RECONSTRUCTION**

**KILCONA PARK
ROAD CONSTRUCTION
(STA. 2+775 TO 2+855)**

CITY DRAWING NUMBER

SHEET 23 OF 48
CONSULTANT DRAWING NUMBER