


C:\pwworking\director\projects\2025\illon_400\h\arms6542\252191-CT-CON-KILCONA-CLG.dwg

CT-P-HARBOURVIEW-1						
SEGMENT	STATION (START)	STATION (END)	NORTHING (START)	EASTING (START)	NORTHING (END)	EASTING (END)
L19	1+000.000	1+012.379	5532800.745	642335.613	5532813.118	642336.006
C16	1+012.379	1+053.771	5532813.118	642336.006	5532849.409	642353.346
L20	1+053.771	1+064.556	5532849.409	642353.346	5532856.448	642361.517
C17	1+064.556	1+089.802	5532856.448	642361.517	5532879.129	642369.918
L21	1+089.802	1+101.573	5532879.129	642369.918	5532890.767	642368.157
C18	1+101.573	1+135.612	5532890.767	642368.157	5532924.636	642368.835
L22	1+135.612	1+167.713	5532924.636	642368.835	5532956.157	642374.904
C19	1+167.713	1+187.380	5532956.157	642374.904	5532975.486	642373.146
L23	1+187.380	1+211.668	5532975.486	642373.146	5532998.116	642364.324
C20	1+211.668	1+218.074	5532998.116	642364.324	5533003.724	642361.262
L24	1+218.074	1+232.172	5533003.724	642361.262	5533015.132	642352.980
C21	1+232.172	1+265.862	5533015.132	642352.980	5533001.393	642340.424
L25	1+265.862	1+285.634	5533001.393	642340.424	5532991.246	642357.393


CURVE DATA					
#	R.	Δc	Tc	L.	L.C.
C16	50.000	47°25'55"	21.965	41.392	40.220
C17	25.000	57°51'29"	13.817	25.245	24.186
C18	100.000	19°30'11"	17.186	34.039	33.875
C19	35.000	32°11'43"	10.101	19.667	19.409
C20	25.000	14°40'56"	3.221	6.406	6.389
C21	9.500	203°11'27"	46.299	33.690	18.612

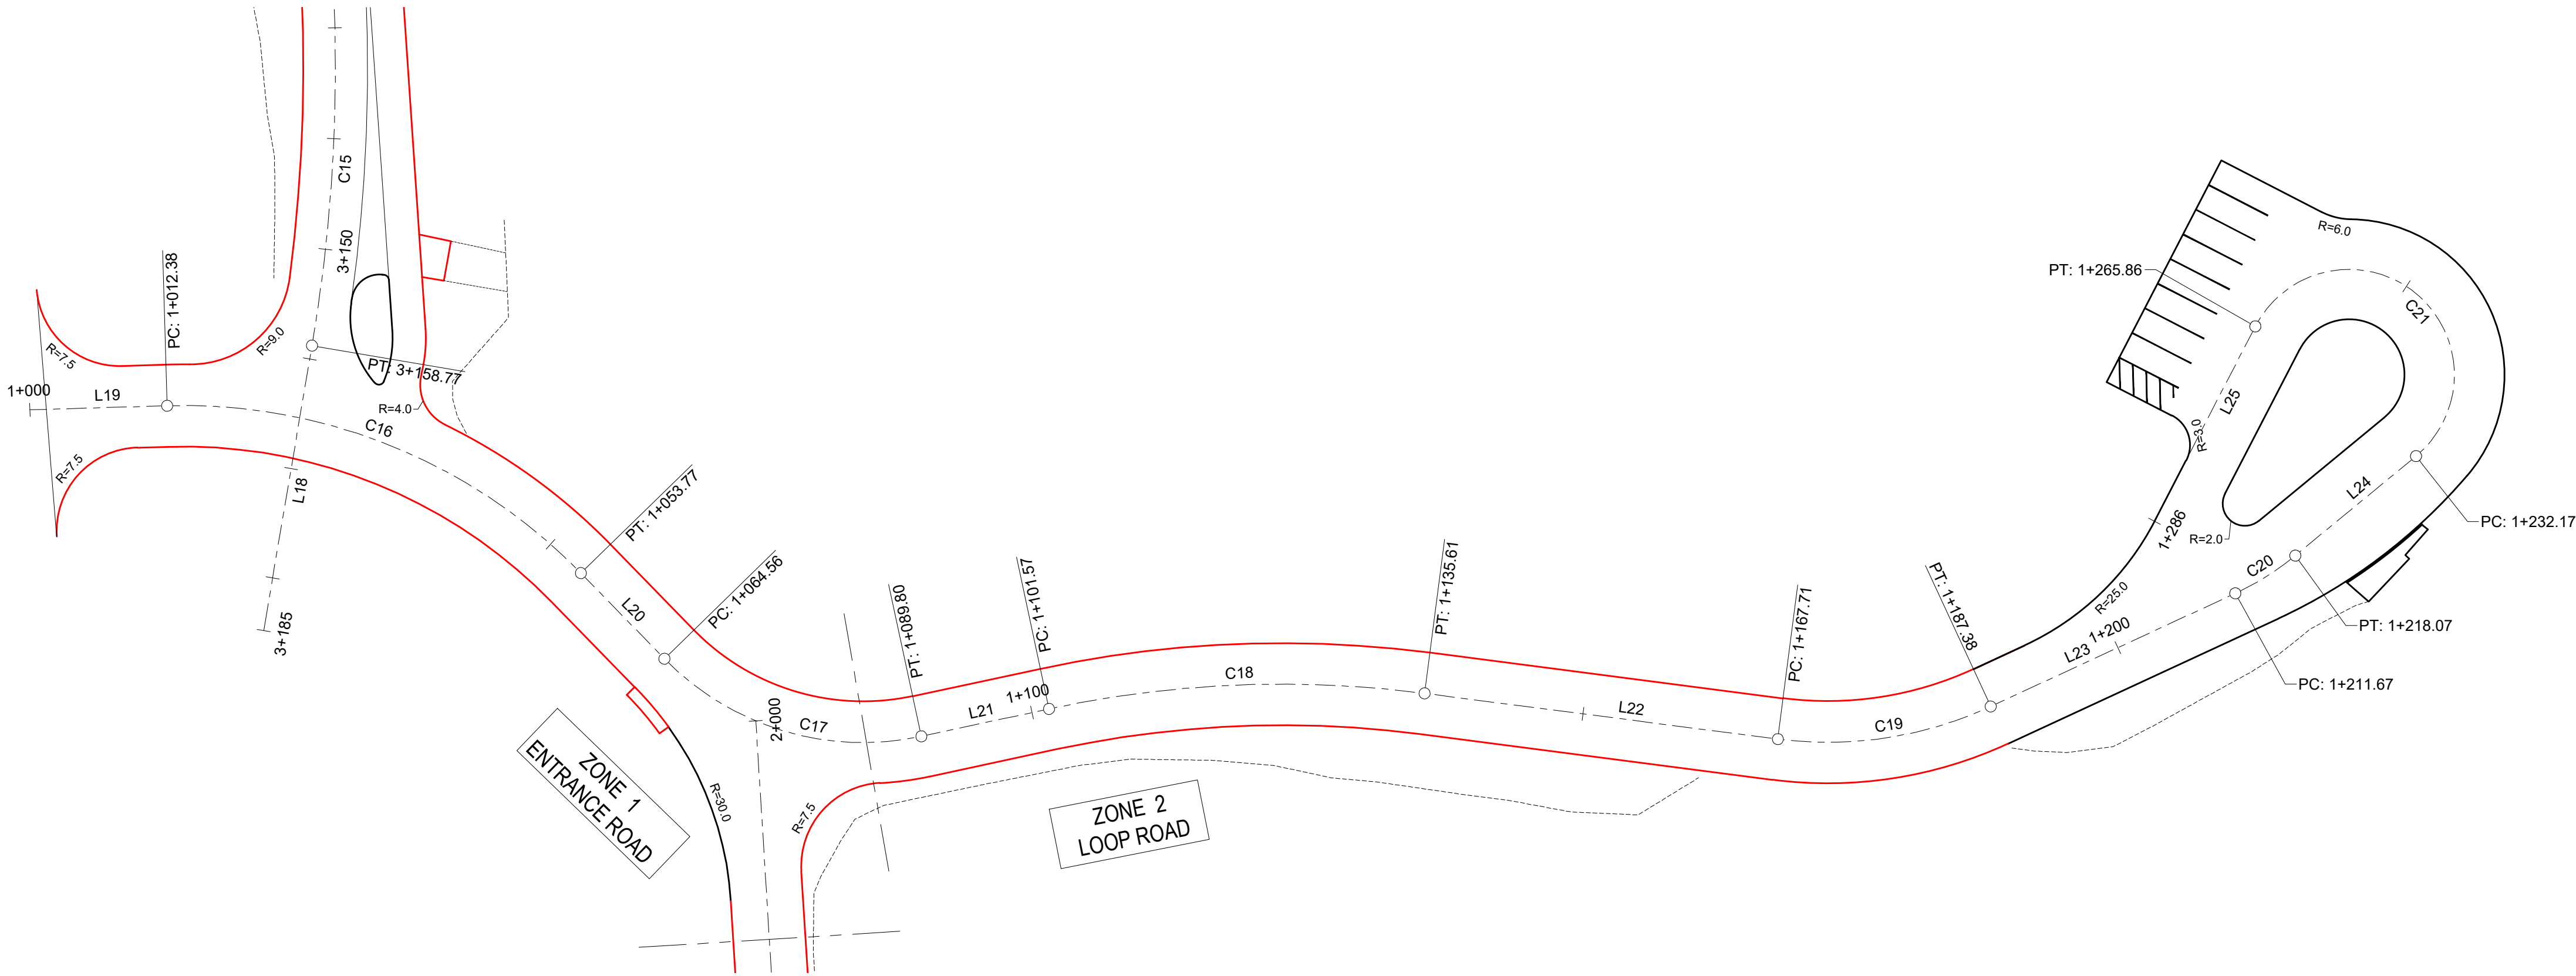

CT-P-HARBOURVIEW-2						
SEGMENT	STATION (START)	STATION (END)	NORTHING (START)	EASTING (START)	NORTHING (END)	EASTING (END)
L26	2+000.000	2+198.389	5532864.324	642367.617	5532864.452	642566.006

CT-P-HARBOURVIEW-3						
SEGMENT	STATION (START)	STATION (END)	NORTHING (START)	EASTING (START)	NORTHING (END)	EASTING (END)
L27	3+000.000	3+029.574	5532864.379	642452.301	5532893.944	642453.004
C22	3+029.574	3+039.596	5532893.944	642453.004	5532903.311	642450.000
L28	3+039.596	3+050.995	5532903.311	642450.000	5532912.424	642443.153

CURVE DATA					
#	R.	Δc	Tc	L.	L.C.
C22	15.000	38°16'57"	5.206	10.022	9.837

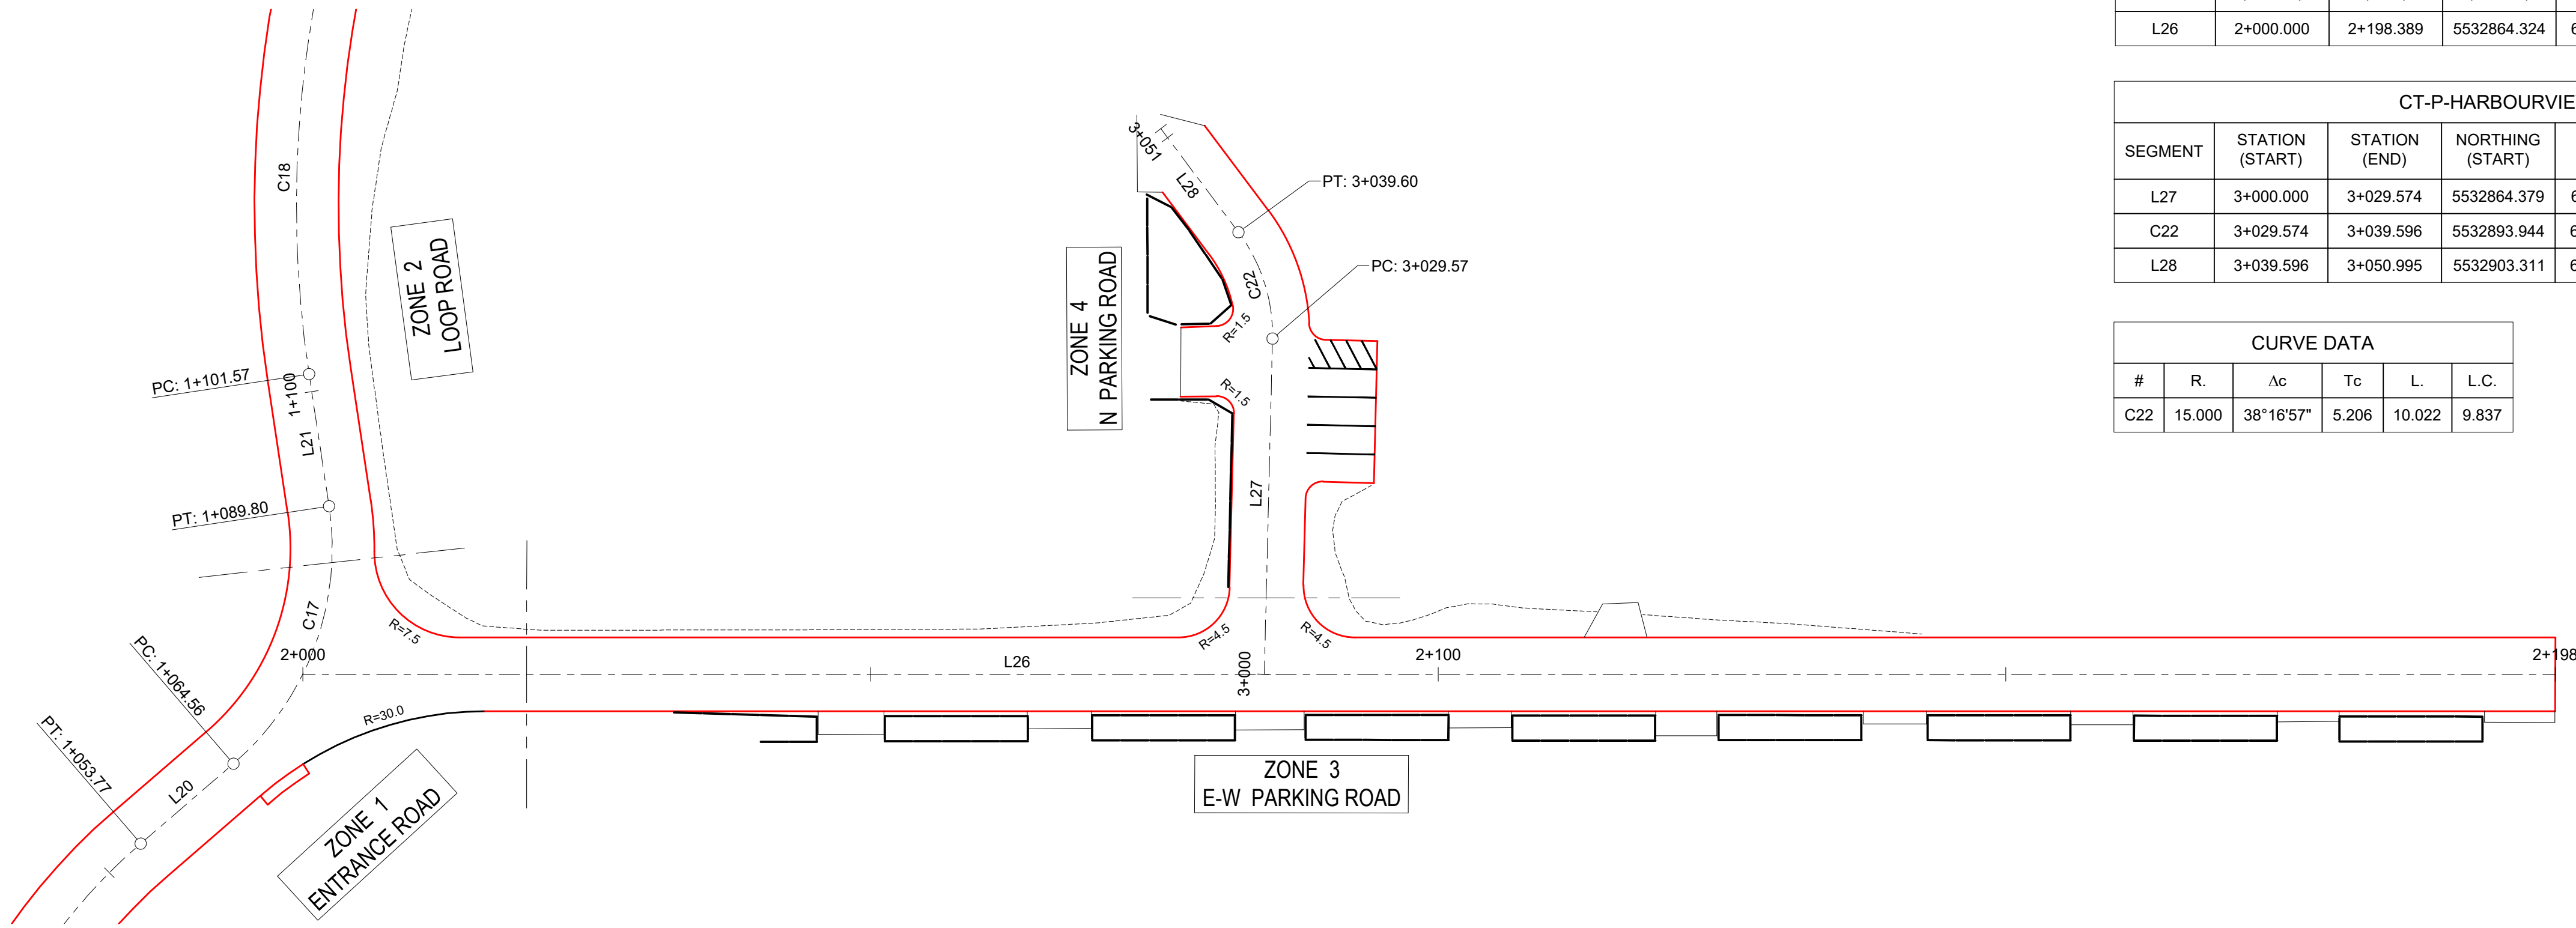

UNDERGROUND STRUCTURES	B.M. ELEV.	DESIGNED BY	TJH		ENGINEER'S SEAL
SUPPLY U/G STRUCTURES	DATE	DRAWN BY	HDT		CONSULTANT PROJECT NUMBER 25-2191
		CHECKED BY	MRD		
		APPROVED BY	DBW		
		HOR. SCALE	1:400		
		VERTICAL	—	RELEASED FOR CONSTRUCTION	
				DATE	
LOCATION OF UNDERGROUND STRUCTURES AS SHOWN ARE BASED ON THE BEST INFORMATION AVAILABLE. BUT NO GUARANTEE IS GIVEN THAT ALL EXISTING UTILITIES ARE SHOWN OR THAT THE GIVEN LOCATIONS ARE EXACT. CONFIRMATION OF EXISTENCE AND EXACT LOCATION OF ALL SERVICES MUST BE OBTAINED FROM THE INDIVIDUAL UTILITIES BEFORE PROCEEDING WITH CONSTRUCTION.					
1 ISSUED FOR TENDER	26/06/26	DBW			
NO. REVISIONS	DATE	BY	DATE		

		THE CITY OF WINNIPEG PUBLIC WORKS DEPARTMENT	
KILCONA PARK ROADWAY CONSTRUCTION AND HARBOURVIEW ROADWAY RECONSTRUCTION		CITY DRAWING NUMBER	
HARBOURVIEW		SHEET 43 OF 48	
CONTROL LINE GEOMETRY		CONSULTANT DRAWING NUMBER	