
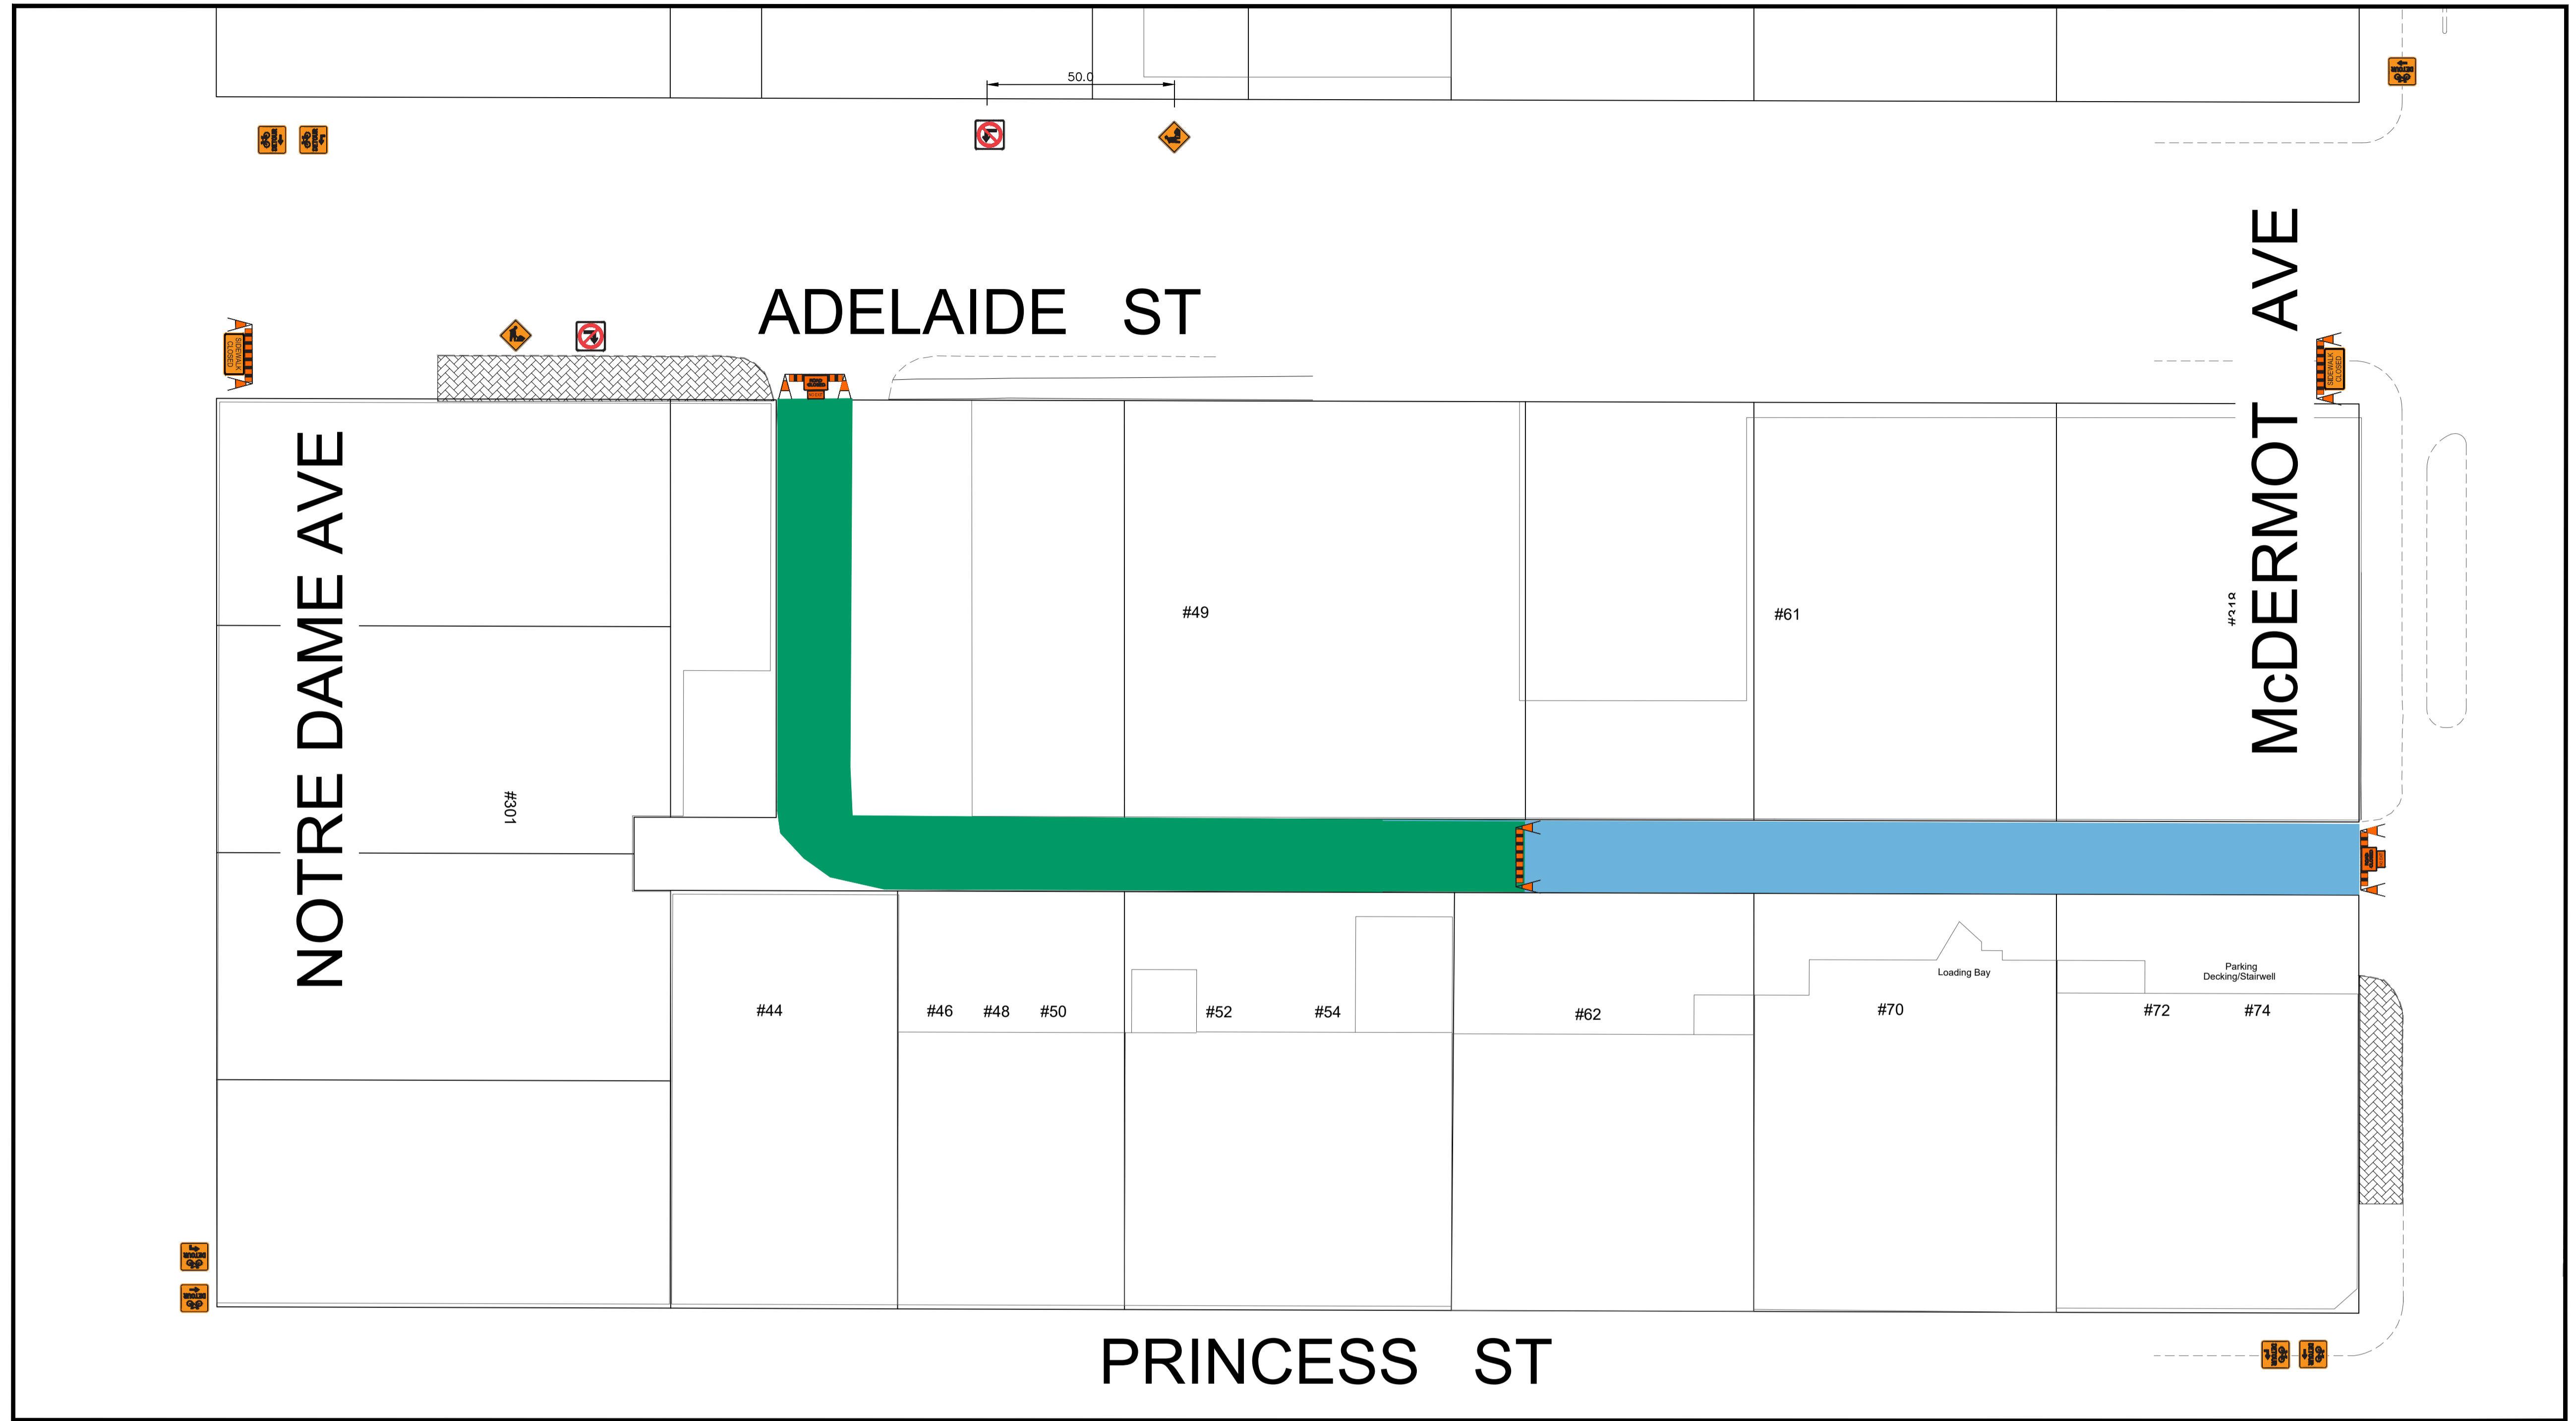


APPENDIX 'D'

**TEMPORARY TRAFFIC SIGNAGE
DRAWINGS**

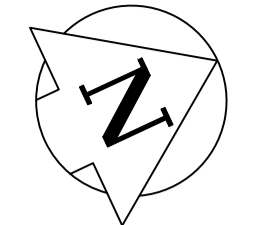

TRAFFIC SIGNAGE

RB-11 (L/R) TURN PROHIBITED



TC-2 ROADWORK



ROAD CLOSED BARRICADE



BARRICADE



TC-76 SIDEWALK CLOSED BARRICADE





TC-70L1/R1 BICYCLE DETOUR MARKER (ADVANCE)



TC-70L2/R2 BICYCLE DETOUR MARKER (L/R)



 PHASE ONE
 PHASE TWO

- NOTES:**
1. ALL TRAFFIC SIGNAGE AND TEMPORARY TRAFFIC CONTROL TO CONFORM WITH THE LATEST REVISION OF THE CITY OF WINNIPEG MANUAL OF TEMPORARY TRAFFIC CONTROL ON CITY STREETS
 2. CONTRACTOR SHALL MAINTAIN SAFE PEDESTRIAN ACCESS AND CROSSINGS, WHERE SIDEWALKS ARE LOCATED.
 3. CONSTRUCTION IS TO BE DONE ONE PHASE AT A TIME WITH TWO-WAY TRAFFIC TO BE MAINTAINED IN THE OPEN SECTION. WHEN CONSTRUCTION IS COMPLETED IN FIRST PHASE, TRAFFIC WILL BE MOVED TO THE COMPLETED SECTION AND TRAFFIC CONTROL WILL BE MIRRORRED.

METRIC

WHOLE NUMBERS INDICATE MILLIMETRES
DECIMALIZED NUMBERS INDICATE METRES

FOR INFORMATION ONLY


 **ENGINEERS
GEOLOGISTS
MANITOBA**
 Certificate of Authorization
 WSP Canada Inc.
 No. 5750

 **THE CITY OF WINNIPEG**
 PUBLIC WORKS DEPARTMENT
 ENGINEERING SERVICES DIVISION

2026 INDUSTRIAL STREET RENEWALS



ADELAIDE ALLEY

TEMPORARY TRAFFIC SIGNAGE



 WSP Canada Inc.
 1600 Buffalo Place
 Winnipeg, MB R3T 6B8
 t. 204.477.6650
 f. 204.474.2864
 www.wsp.com

Apr 17, 2026 - 8:19am
 L:\Projects\2025\02 - Transportation\CA0057242\0352 - 2026 Street Renewals_26-R-05\02 Drawings\08_Sketches\Signage\Adelaide Alley_Signage.dwg - tab:Notre Dame to McDermot

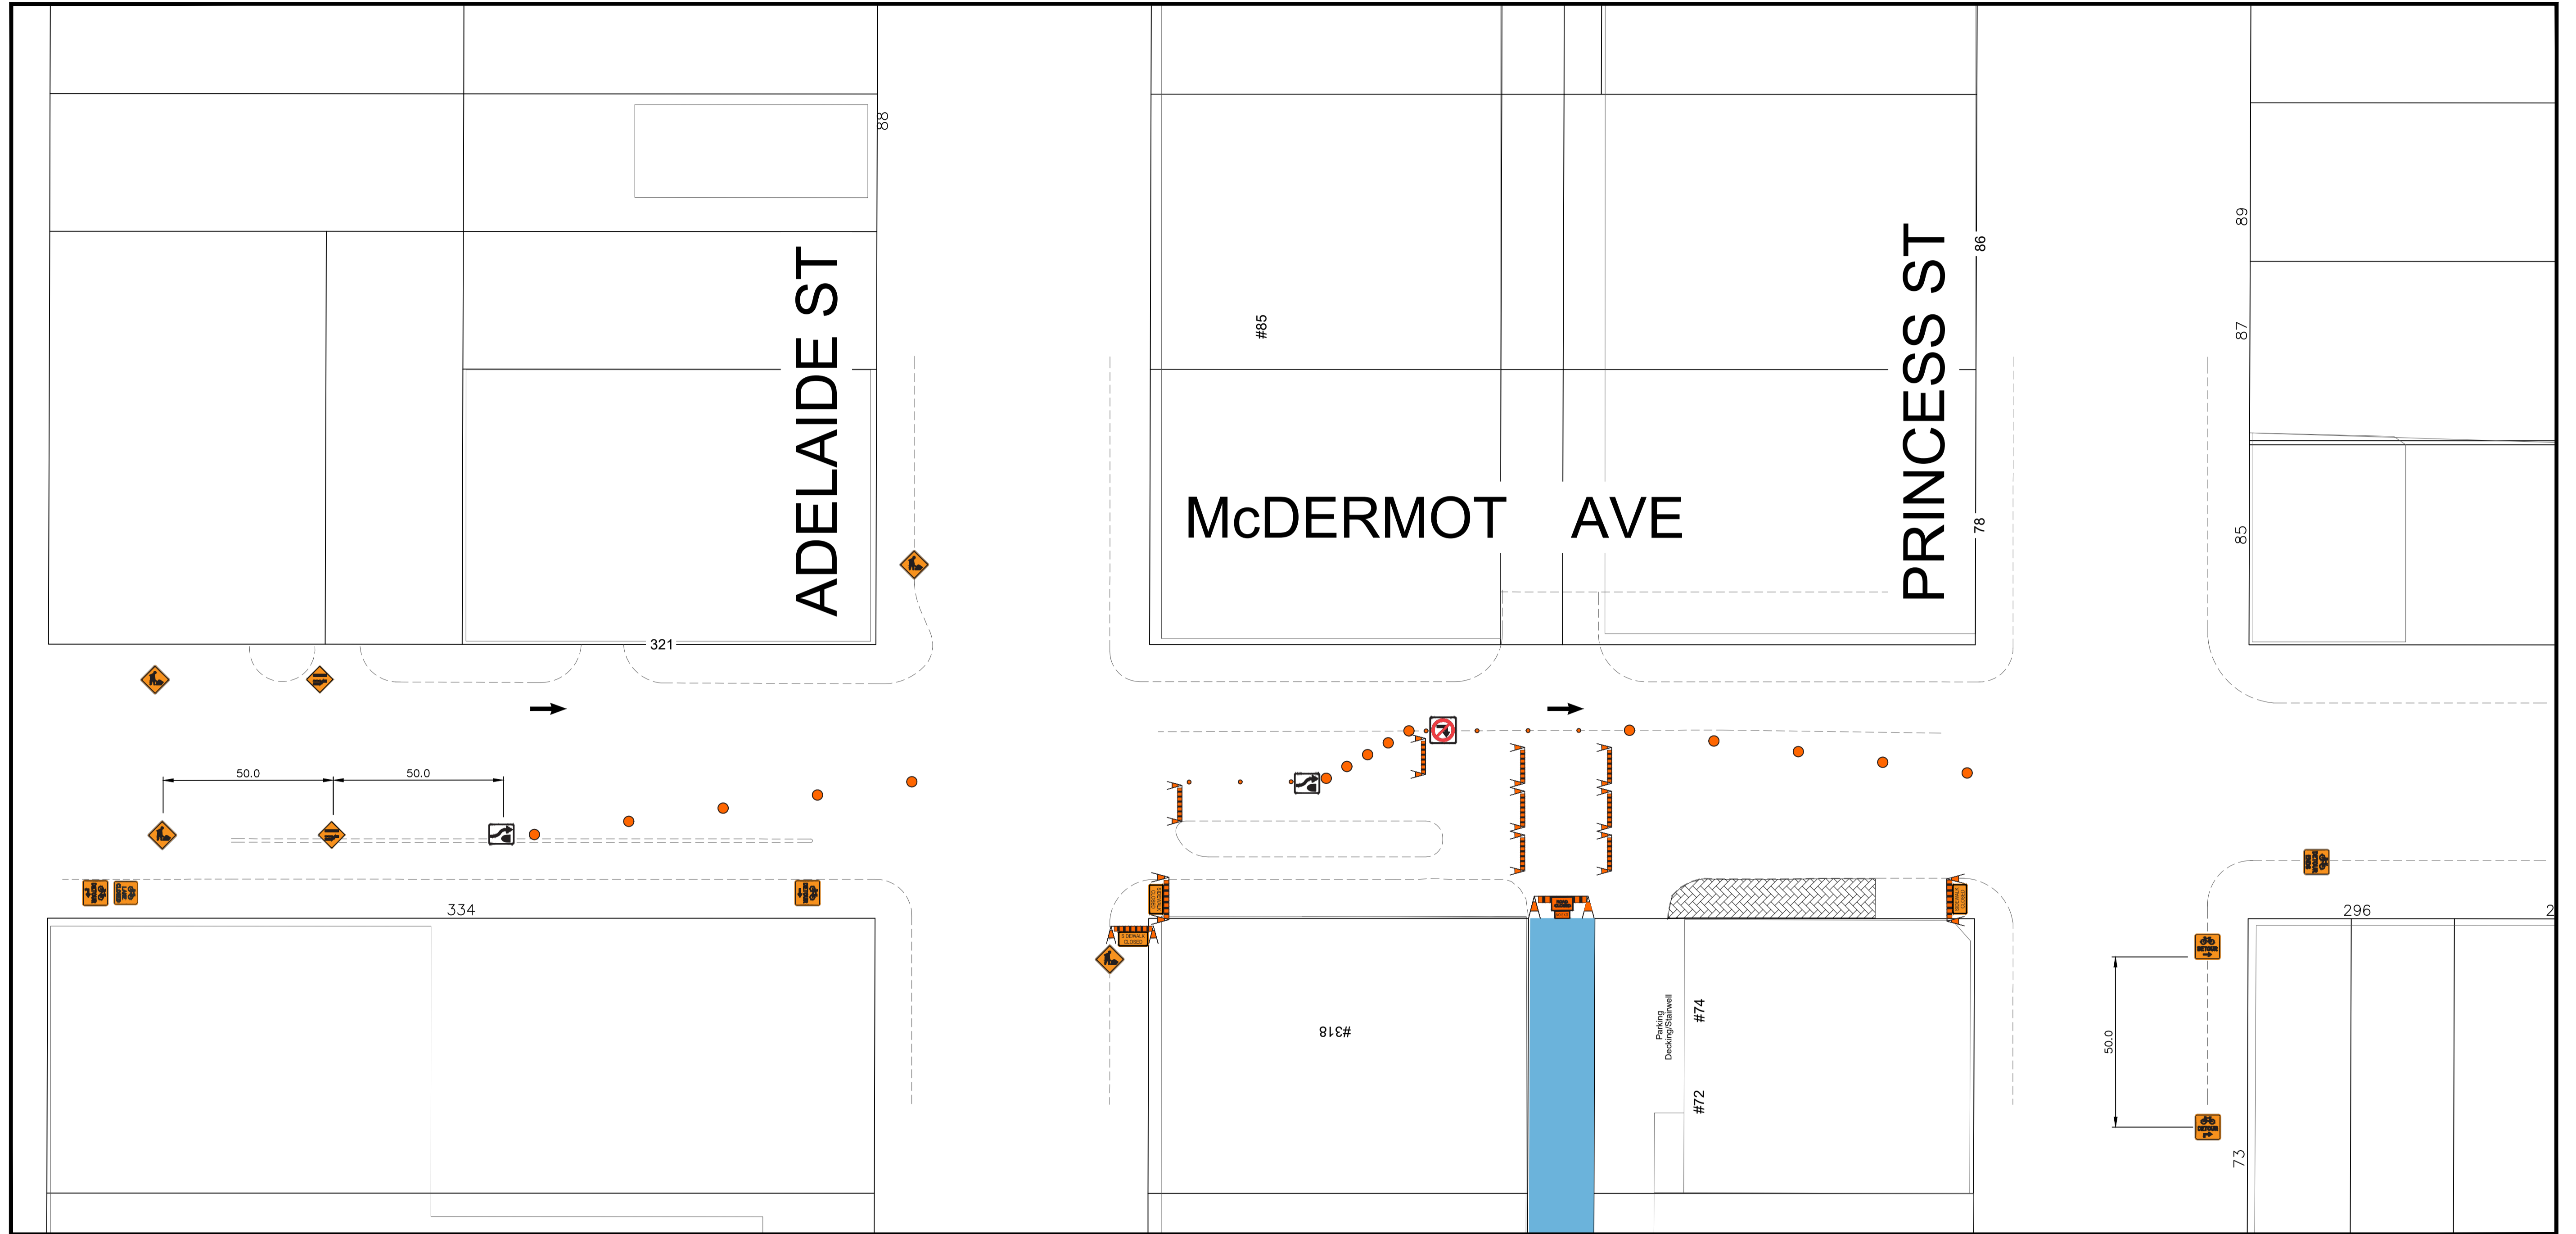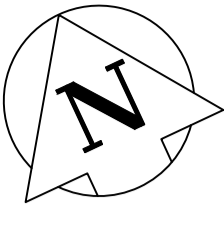

TRAFFIC SIGNAGE

RB-11 (L/R) TURN PROHIBITED




TC-2 ROADWORK



ROAD CLOSED BARRICADE



BARRICADE

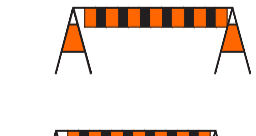


TC-76 SIDEWALK CLOSED BARRICADE



RB-25L KEEP LEFT



POLY POST

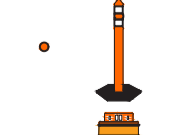

TRAFFIC BARREL



TC-5 (L/R) TEMP. L/R LANE CLOSED AHEAD



TC-68 BICYCLE LANE CLOSED



TC-70L1/R1 BICYCLE DETOUR MARKER (ADVANCE)



TC-70L2/R2 BICYCLE DETOUR MARKER (L/R)



TC-71 BICYCLE DETOUR ENDS MARKER



 PHASE TWO

NOTES:

1. ALL TRAFFIC SIGNAGE AND TEMPORARY TRAFFIC CONTROL TO CONFORM WITH THE LATEST REVISION OF THE CITY OF WINNIPEG MANUAL OF TEMPORARY TRAFFIC CONTROL ON CITY STREETS
2. CONTRACTOR SHALL MAINTAIN SAFE PEDESTRIAN ACCESS AND CROSSINGS, WHERE SIDEWALKS ARE LOCATED.
3. CONSTRUCTION IS TO BE DONE ONE PHASE AT A TIME WITH TWO-WAY TRAFFIC TO BE MAINTAINED IN THE OPEN SECTION. WHEN CONSTRUCTION IS COMPLETED IN FIRST PHASE, TRAFFIC WILL BE MOVED TO THE COMPLETED SECTION AND TRAFFIC CONTROL WILL BE MIRRORED.

METRIC

WHOLE NUMBERS INDICATE MILLIMETRES
DECIMALIZED NUMBERS INDICATE METRES

**ENGINEERS
GEOSCIENTISTS
MANITOBA**
Certificate of Authorization
WSP Canada Inc.
No. 5750

FOR INFORMATION ONLY



WSP Canada Inc.
1600 Buffalo Place
Winnipeg, MB R3T 6B8
T. 204.477.6650
F. 204.474.2864
www.wsp.com



THE CITY OF WINNIPEG
PUBLIC WORKS DEPARTMENT
ENGINEERING SERVICES DIVISION

2026 INDUSTRIAL STREET RENEWALS

ADELAIDE ALLEY

TEMPORARY TRAFFIC SIGNAGE

Apr 17, 2026 - 8:19am
L:\Projects\2025\02 - Transportation\CA0057242\0352 - 2026 Street Renewals\26-R-05\02 Drawings\08_Sketches\Signage\Adelaide Alley_Signage.dwg --tab: Adelaide to Princess

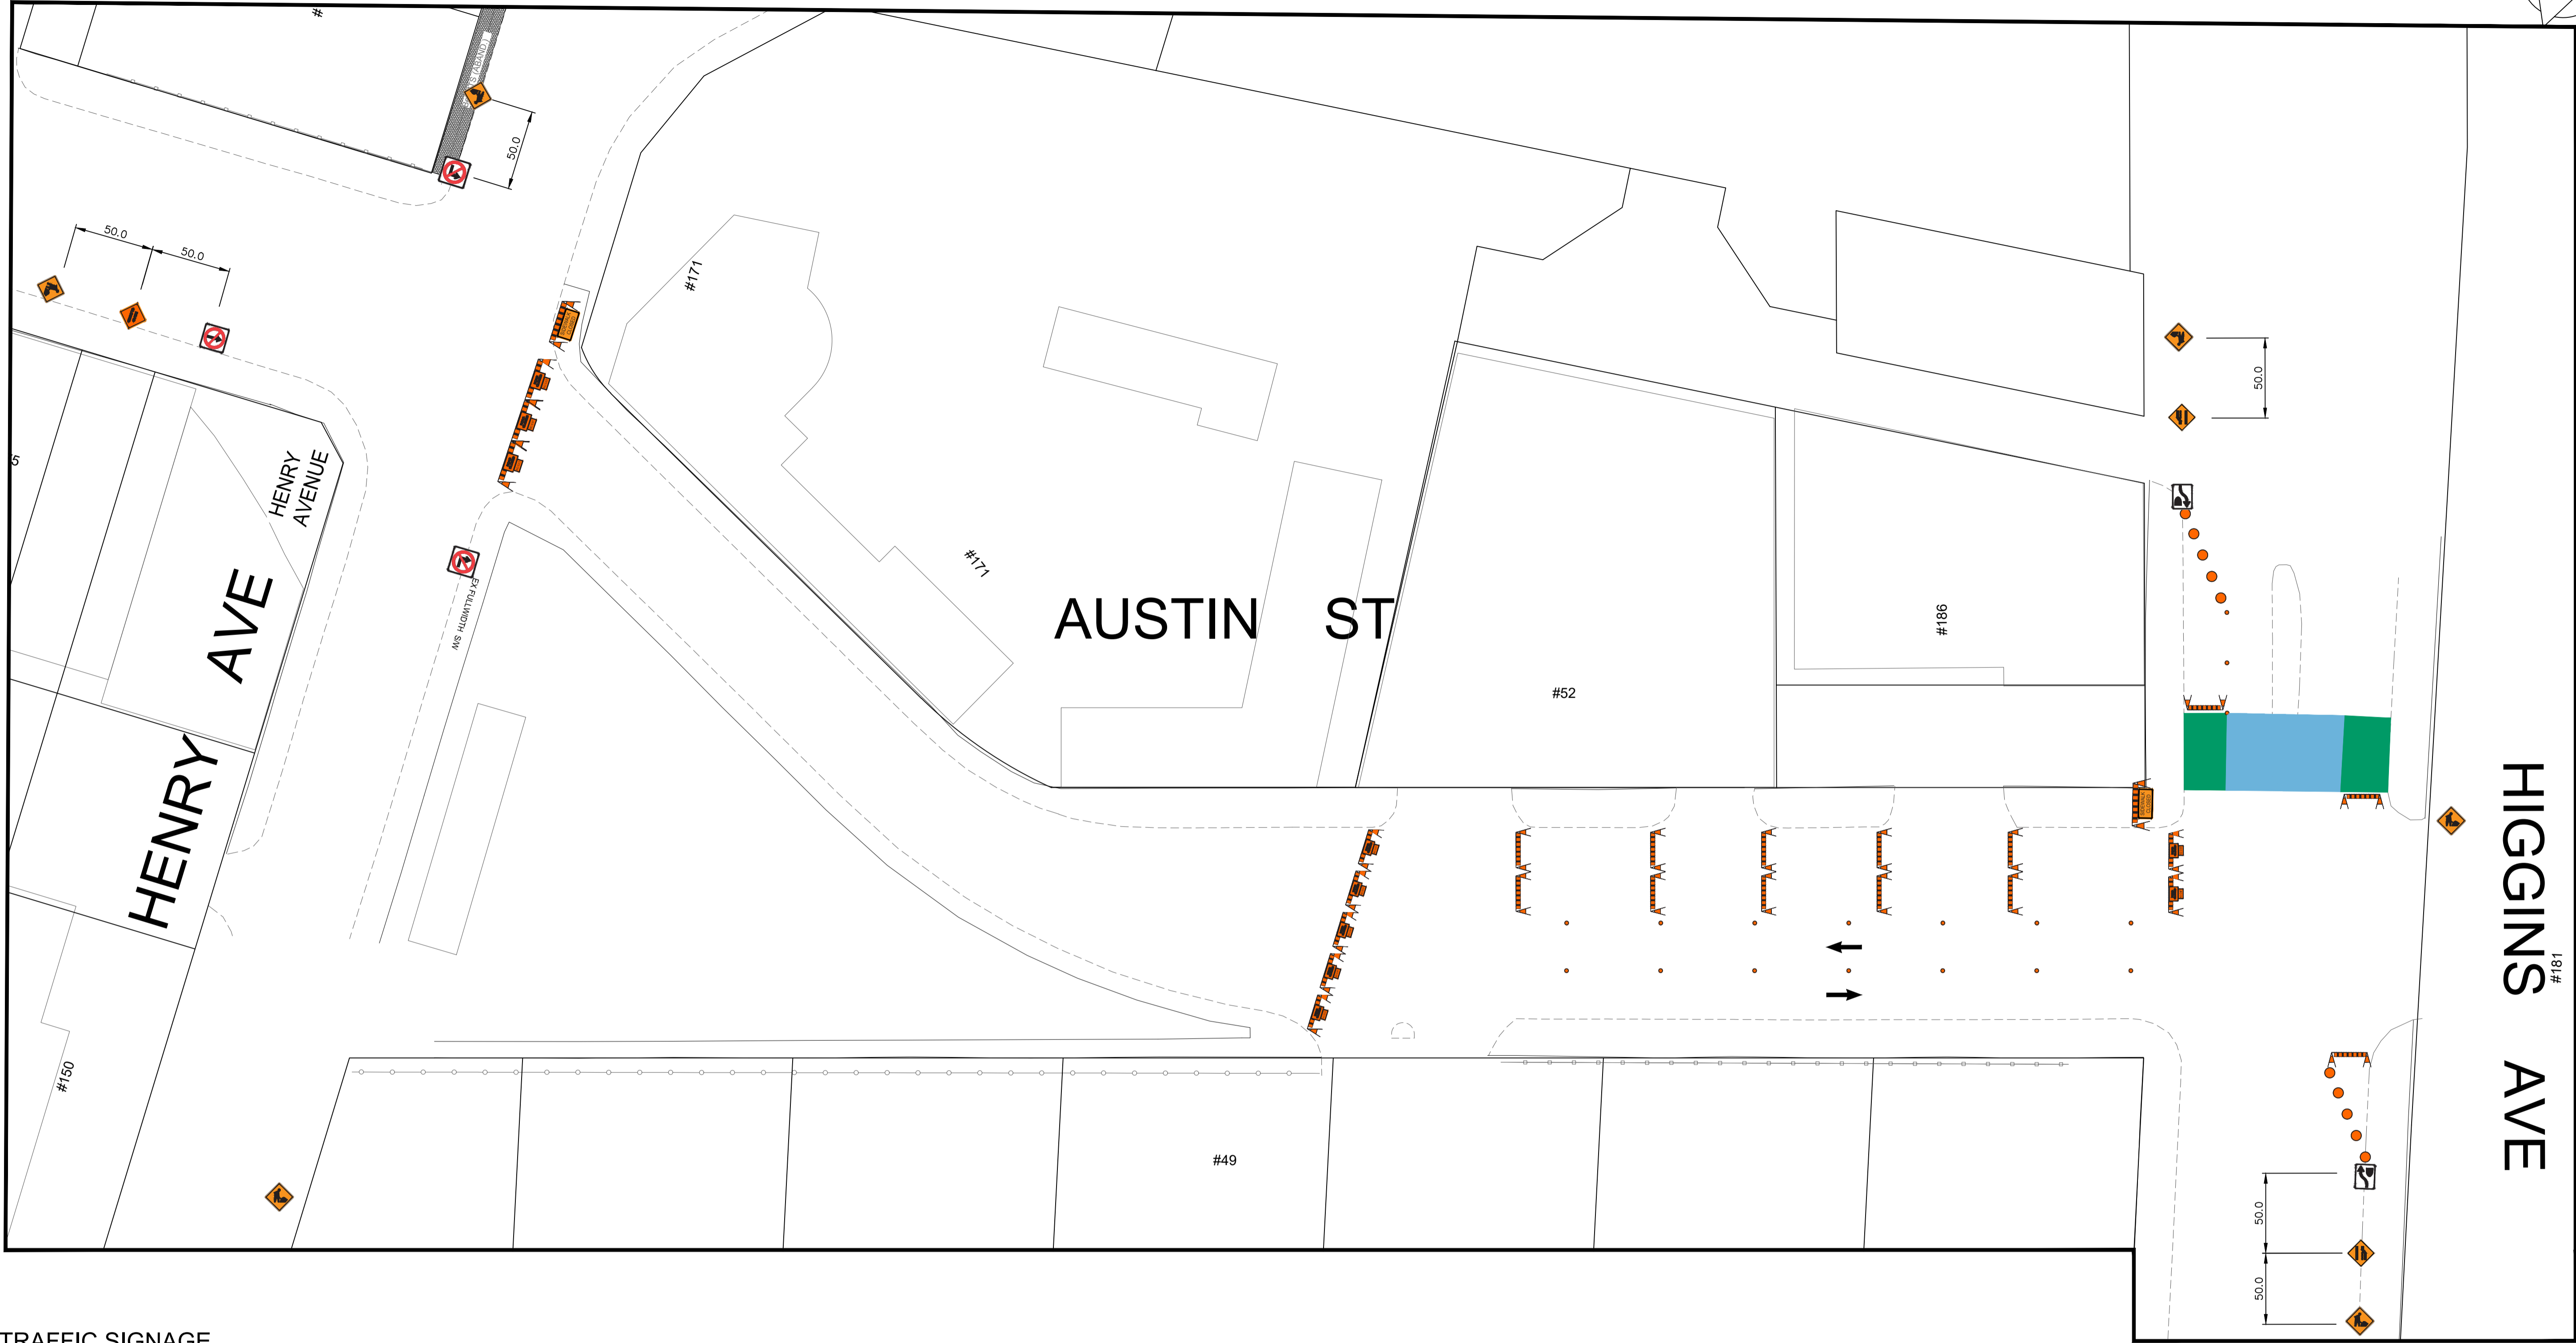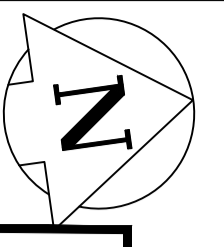

TRAFFIC SIGNAGE

- RB-11 (L/R) TURN PROHIBITED
- RB-10 THROUGH TRAFFIC PROHIBITED
- TC-2 ROADWORK
- ROAD CLOSED BARRICADE
- BARRICADE
- TC-76 SIDEWALK CLOSED BARRICADE
- RB-25L KEEP LEFT
- POLY POST

- TRAFFIC BARREL
- TC-5 (L/R) TEMP. L/R LANE CLOSED AHEAD

- PHASE ONE
- PHASE TWO

NOTES:
 1. ALL TRAFFIC SIGNAGE AND TEMPORARY TRAFFIC CONTROL TO CONFORM WITH THE LATEST REVISION OF THE CITY OF WINNIPEG MANUAL OF TEMPORARY TRAFFIC CONTROL ON CITY STREETS
 2. CONTRACTOR SHALL MAINTAIN SAFE PEDESTRIAN ACCESS AND CROSSINGS, WHERE SIDEWALKS ARE LOCATED.
 3. CONSTRUCTION IS TO BE DONE ONE SECTION AT A TIME WITH TWO-WAY TRAFFIC TO BE MAINTAINED IN THE OPEN SECTION. WHEN CONSTRUCTION IS COMPLETED IN FIRST SECTION, TRAFFIC WILL BE MOVED TO THE COMPLETED SECTION AND TRAFFIC CONTROL WILL BE MIRRORRED.

FOR INFORMATION ONLY

METRIC
 WHOLE NUMBERS INDICATE MILLIMETRES
 DECIMALIZED NUMBERS INDICATE METRES



**ENGINEERS
 GEOSCIENTISTS
 MANITOBA**
 Certificate of Authorization
 WSP Canada Inc.
 No. 5750

THE CITY OF WINNIPEG
 PUBLIC WORKS DEPARTMENT
 ENGINEERING SERVICES DIVISION

2026 INDUSTRIAL STREET RENEWALS
 AUSTIN STREET
 (CONCRETE RECONSTRUCTION)
 TEMPORARY TRAFFIC SIGNAGE

WSP Canada Inc.
 1600 Buffalo Place
 Winnipeg, MB R3T 6B8
 T. 204.477.6650
 F. 204.474.2864
 www.wsp.com

Apr 17, 2026 - 8:19am
L:\Projects\2025\02 - Transportation\CA0057242\0352 - 2026 Street Renewals\26-R-05\02 Drawings\08_Sketches\Signage\Austin_St_Signage.dwg - tab:Henry to Higgins

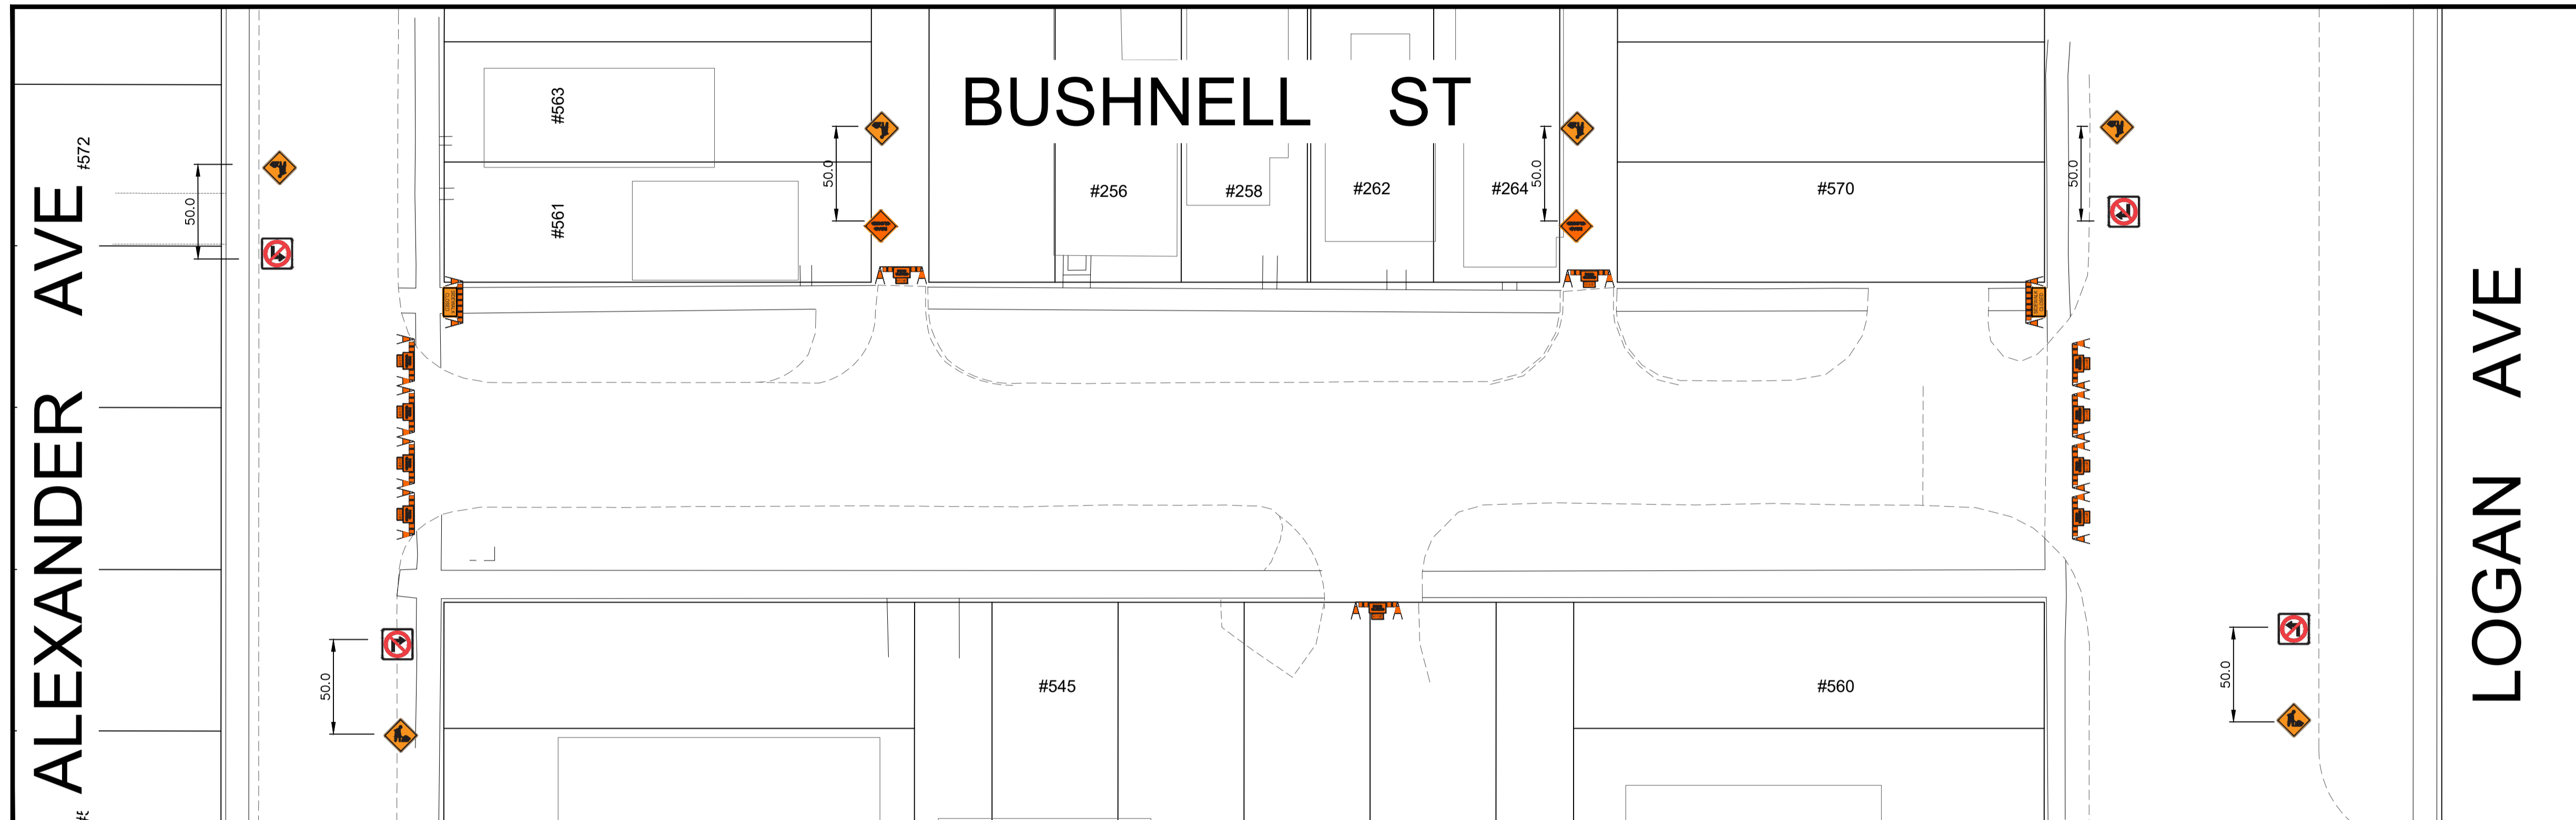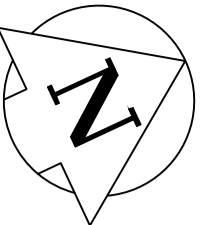

TRAFFIC SIGNAGE

ROAD CLOSED



TC-2 ROADWORK



RB-11 (L/R) TURN PROHIBITED



ROAD CLOSED BARRICADE



TC-76 SIDEWALK CLOSED BARRICADE



NOTES:

1. ALL TRAFFIC SIGNAGE AND TEMPORARY TRAFFIC CONTROL TO CONFORM WITH THE LATEST REVISION OF THE CITY OF WINNIPEG MANUAL OF TEMPORARY TRAFFIC CONTROL ON CITY STREETS
2. CONTRACTOR SHALL MAINTAIN SAFE PEDESTRIAN ACCESS AND CROSSINGS. WHERE SIDEWALKS ARE LOCATED ON BOTH SIDES OF THE STREET, CONTRACTOR MUST MAINTAIN PEDESTRIAN ACCESS ON ONE SIDE AT ALL TIME.
3. PARKING TO BE REMOVED AT THE TIME OF CONSTRUCTION.

METRIC

WHOLE NUMBERS INDICATE MILLIMETRES
DECIMALIZED NUMBERS INDICATE METRES



FOR INFORMATION ONLY





WSP Canada Inc.
1600 Buffalo Place
Winnipeg, MB R3T 6B8
T. 204.477.6650
F. 204.474.2864
www.wsp.com

THE CITY OF WINNIPEG
PUBLIC WORKS DEPARTMENT
ENGINEERING SERVICES DIVISION

2026 INDUSTRIAL STREET RENEWALS

BUSHNELL STREET
(CONCRETE RECONSTRUCTION)
TEMPORARY TRAFFIC SIGNAGE

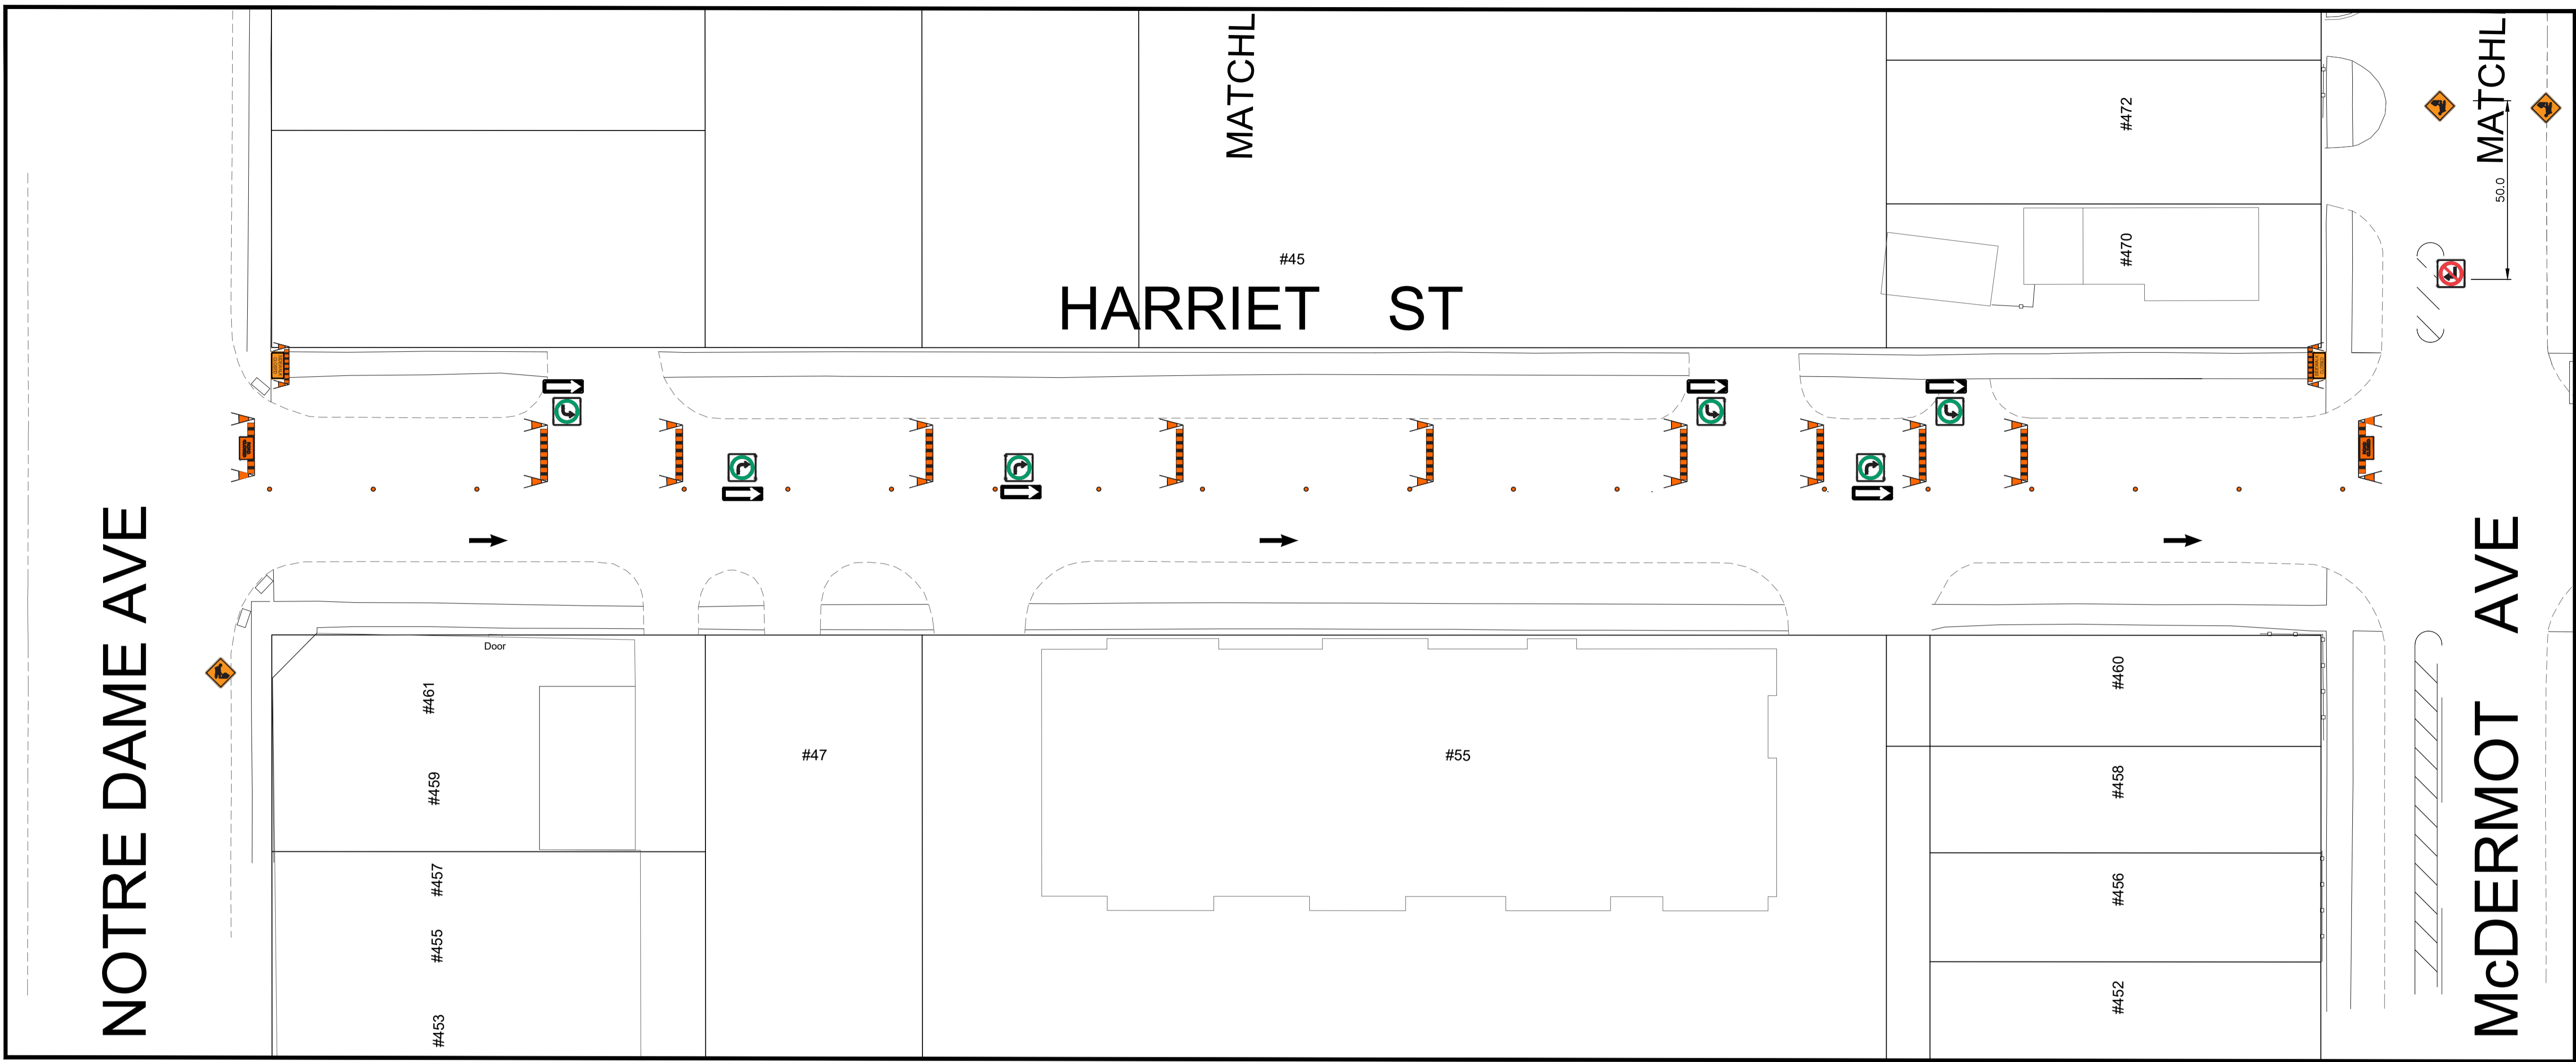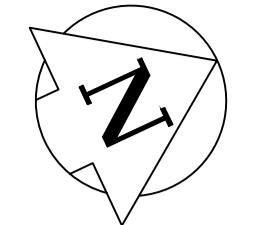

TRAFFIC SIGNAGE

TC-2 ROADWORK



ROAD CLOSED BARRICADE



BARRICADE



TC-76 SIDEWALK CLOSED BARRICADE



POLY POST



RB-21 (L/R) ONE-WAY SIGN



RB-14 (L/R) TURN RIGHT/ TURN LEFT



NOTES:

1. ALL TRAFFIC SIGNAGE AND TEMPORARY TRAFFIC CONTROL TO CONFORM WITH THE LATEST REVISION OF THE CITY OF WINNIPEG MANUAL OF TEMPORARY TRAFFIC CONTROL ON CITY STREETS
2. CONTRACTOR SHALL MAINTAIN SAFE PEDESTRIAN ACCESS AND CROSSINGS. WHERE SIDEWALKS ARE LOCATED ON BOTH SIDES OF THE STREET, CONTRACTOR MUST MAINTAIN PEDESTRIAN ACCESS ON ONE SIDE AT ALL TIME.
3. CONSTRUCTION IS TO BE DONE LANE AT A TIME WITH TWO-WAY TRAFFIC TO BE MAINTAINED IN THE OPEN LANE. WHEN CONSTRUCTION IS COMPLETED IN FIRST LANE, TRAFFIC WILL BE MOVED TO THE COMPLETED LANE AND TRAFFIC CONTROL WILL BE MIRRORED.
4. PARKING TO BE REMOVED AT THE TIME OF CONSTRUCTION

METRIC
WHOLE NUMBERS INDICATE MILLIMETRES
DECIMALIZED NUMBERS INDICATE METRES

**ENGINEERS
GEOLOGISTS
MANITOBA**
Certificate of Authorization
WSP Canada Inc.
No. 5750

FOR INFORMATION ONLY





WSP Canada Inc.
1600 Buffalo Place
Winnipeg, MB R3T 6B8
T. 204.477.6650
F. 204.474.2864
www.wsp.com

THE CITY OF WINNIPEG
PUBLIC WORKS DEPARTMENT
ENGINEERING SERVICES DIVISION

2026 INDUSTRIAL STREET RENEWALS

HARRIET STREET
(MAJOR REHABILITATION)
TEMPORARY TRAFFIC SIGNAGE

Apr 17, 2026 - 8:46am
L:\Projects\2025\02 - Transportation\CA0057242\0352 - 2026 Street Renewals_26-R-05\02 Drawings\08_Sketches\Signage\Harriet_St_Signage.dwg - tab:Notre Dame to McDermot

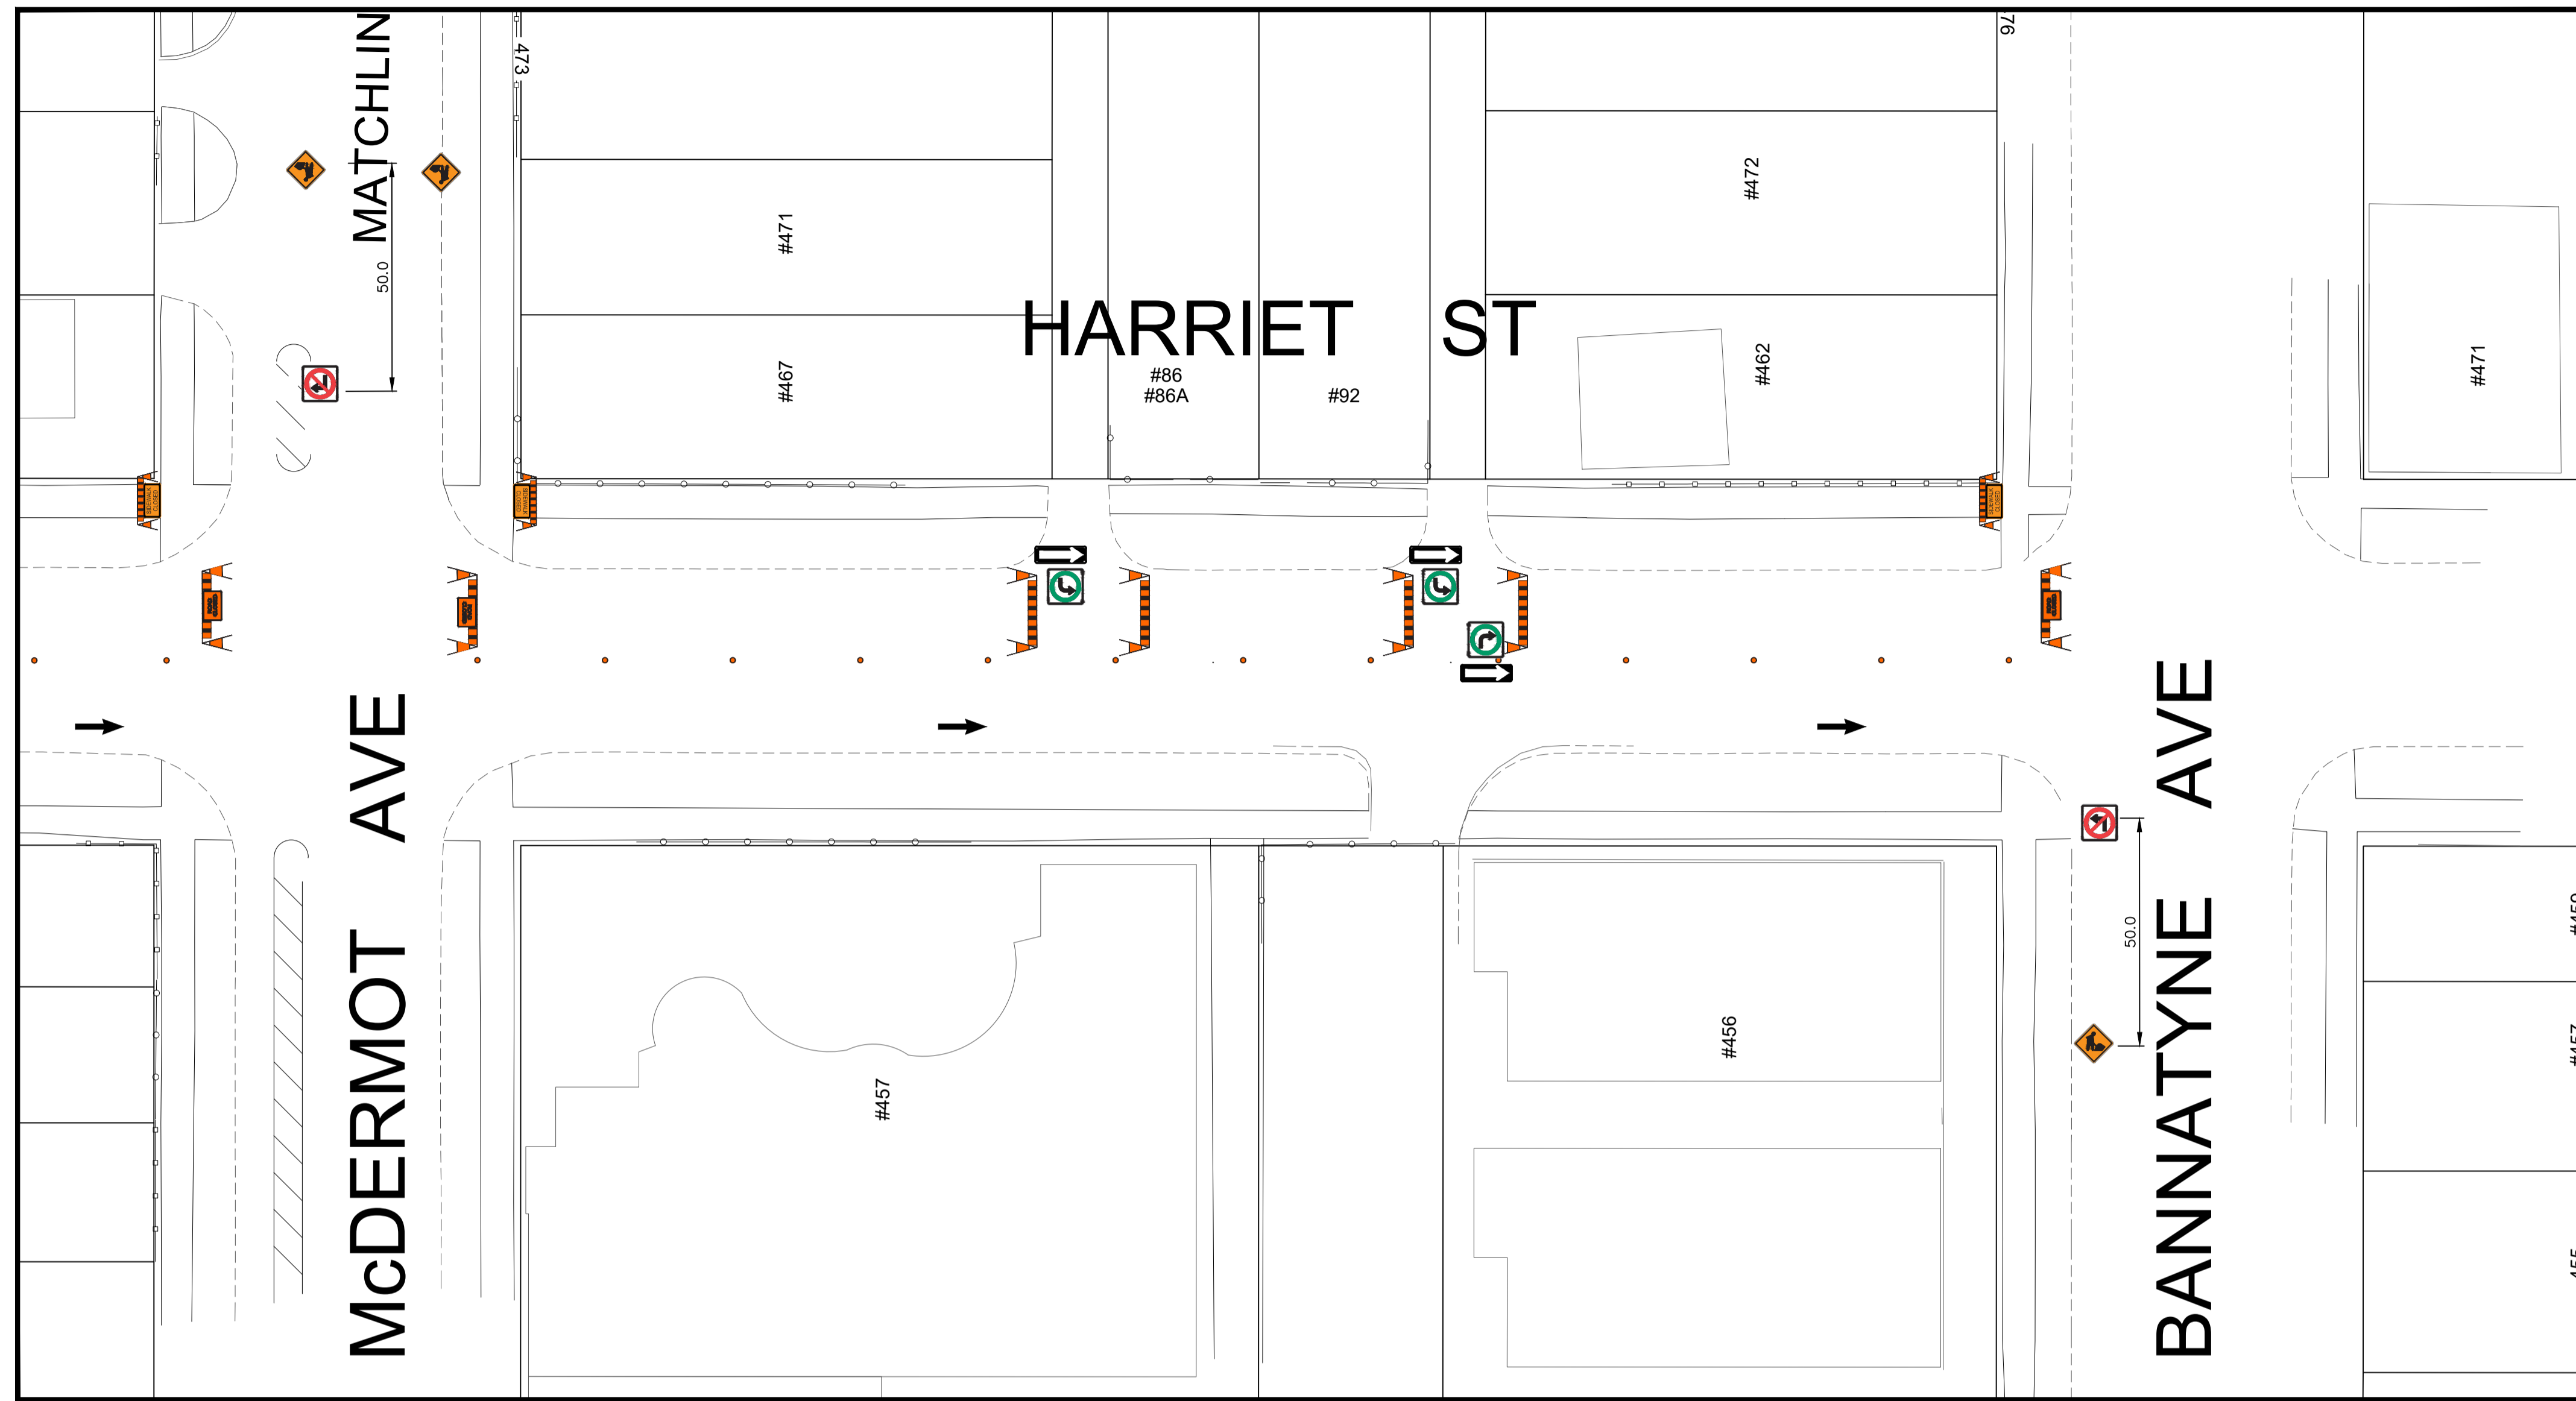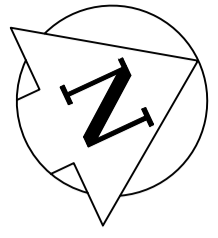

TRAFFIC SIGNAGE

TC-2 ROADWORK



RB-11 (L/R) TURN PROHIBITED



ROAD CLOSED BARRICADE




BARRICADE



TC-76 SIDEWALK CLOSED BARRICADE




POLY POST

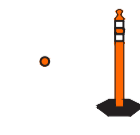

RB-21 (L/R) ONE-WAY SIGN



RB-14 (L/R) TURN RIGHT/ TURN LEFT

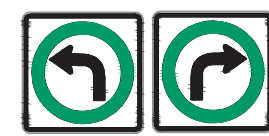

NOTES:

1. ALL TRAFFIC SIGNAGE AND TEMPORARY TRAFFIC CONTROL TO CONFORM WITH THE LATEST REVISION OF THE CITY OF WINNIPEG MANUAL OF TEMPORARY TRAFFIC CONTROL ON CITY STREETS
2. CONTRACTOR SHALL MAINTAIN SAFE PEDESTRIAN ACCESS AND CROSSINGS. WHERE SIDEWALKS ARE LOCATED ON BOTH SIDES OF THE STREET, CONTRACTOR MUST MAINTAIN PEDESTRIAN ACCESS ON ONE SIDE AT ALL TIME.
3. CONSTRUCTION IS TO BE DONE LANE AT A TIME WITH TWO-WAY TRAFFIC TO BE MAINTAINED IN THE OPEN LANE. WHEN CONSTRUCTION IS COMPLETED IN FIRST LANE, TRAFFIC WILL BE MOVED TO THE COMPLETED LANE AND TRAFFIC CONTROL WILL BE MIRRORED.
4. PARKING TO BE REMOVED AT THE TIME OF CONSTRUCTION

METRIC

WHOLE NUMBERS INDICATE MILLIMETRES
DECIMALIZED NUMBERS INDICATE METRES



**Engineers
Geoscientists
Manitoba**

Certificate of Authorization

WSP Canada Inc.

No. 5750

FOR INFORMATION ONLY






WSP Canada Inc.
1600 Buffalo Place
Winnipeg, MB R3T 6B8
T. 204.477.6650
F. 204.474.2864
www.wsp.com



THE CITY OF WINNIPEG
PUBLIC WORKS DEPARTMENT
ENGINEERING SERVICES DIVISION

2026 INDUSTRIAL STREET RENEWALS

HARRIET STREET
(MINOR/MAJOR REHABILITATION)
TEMPORARY TRAFFIC SIGNAGE

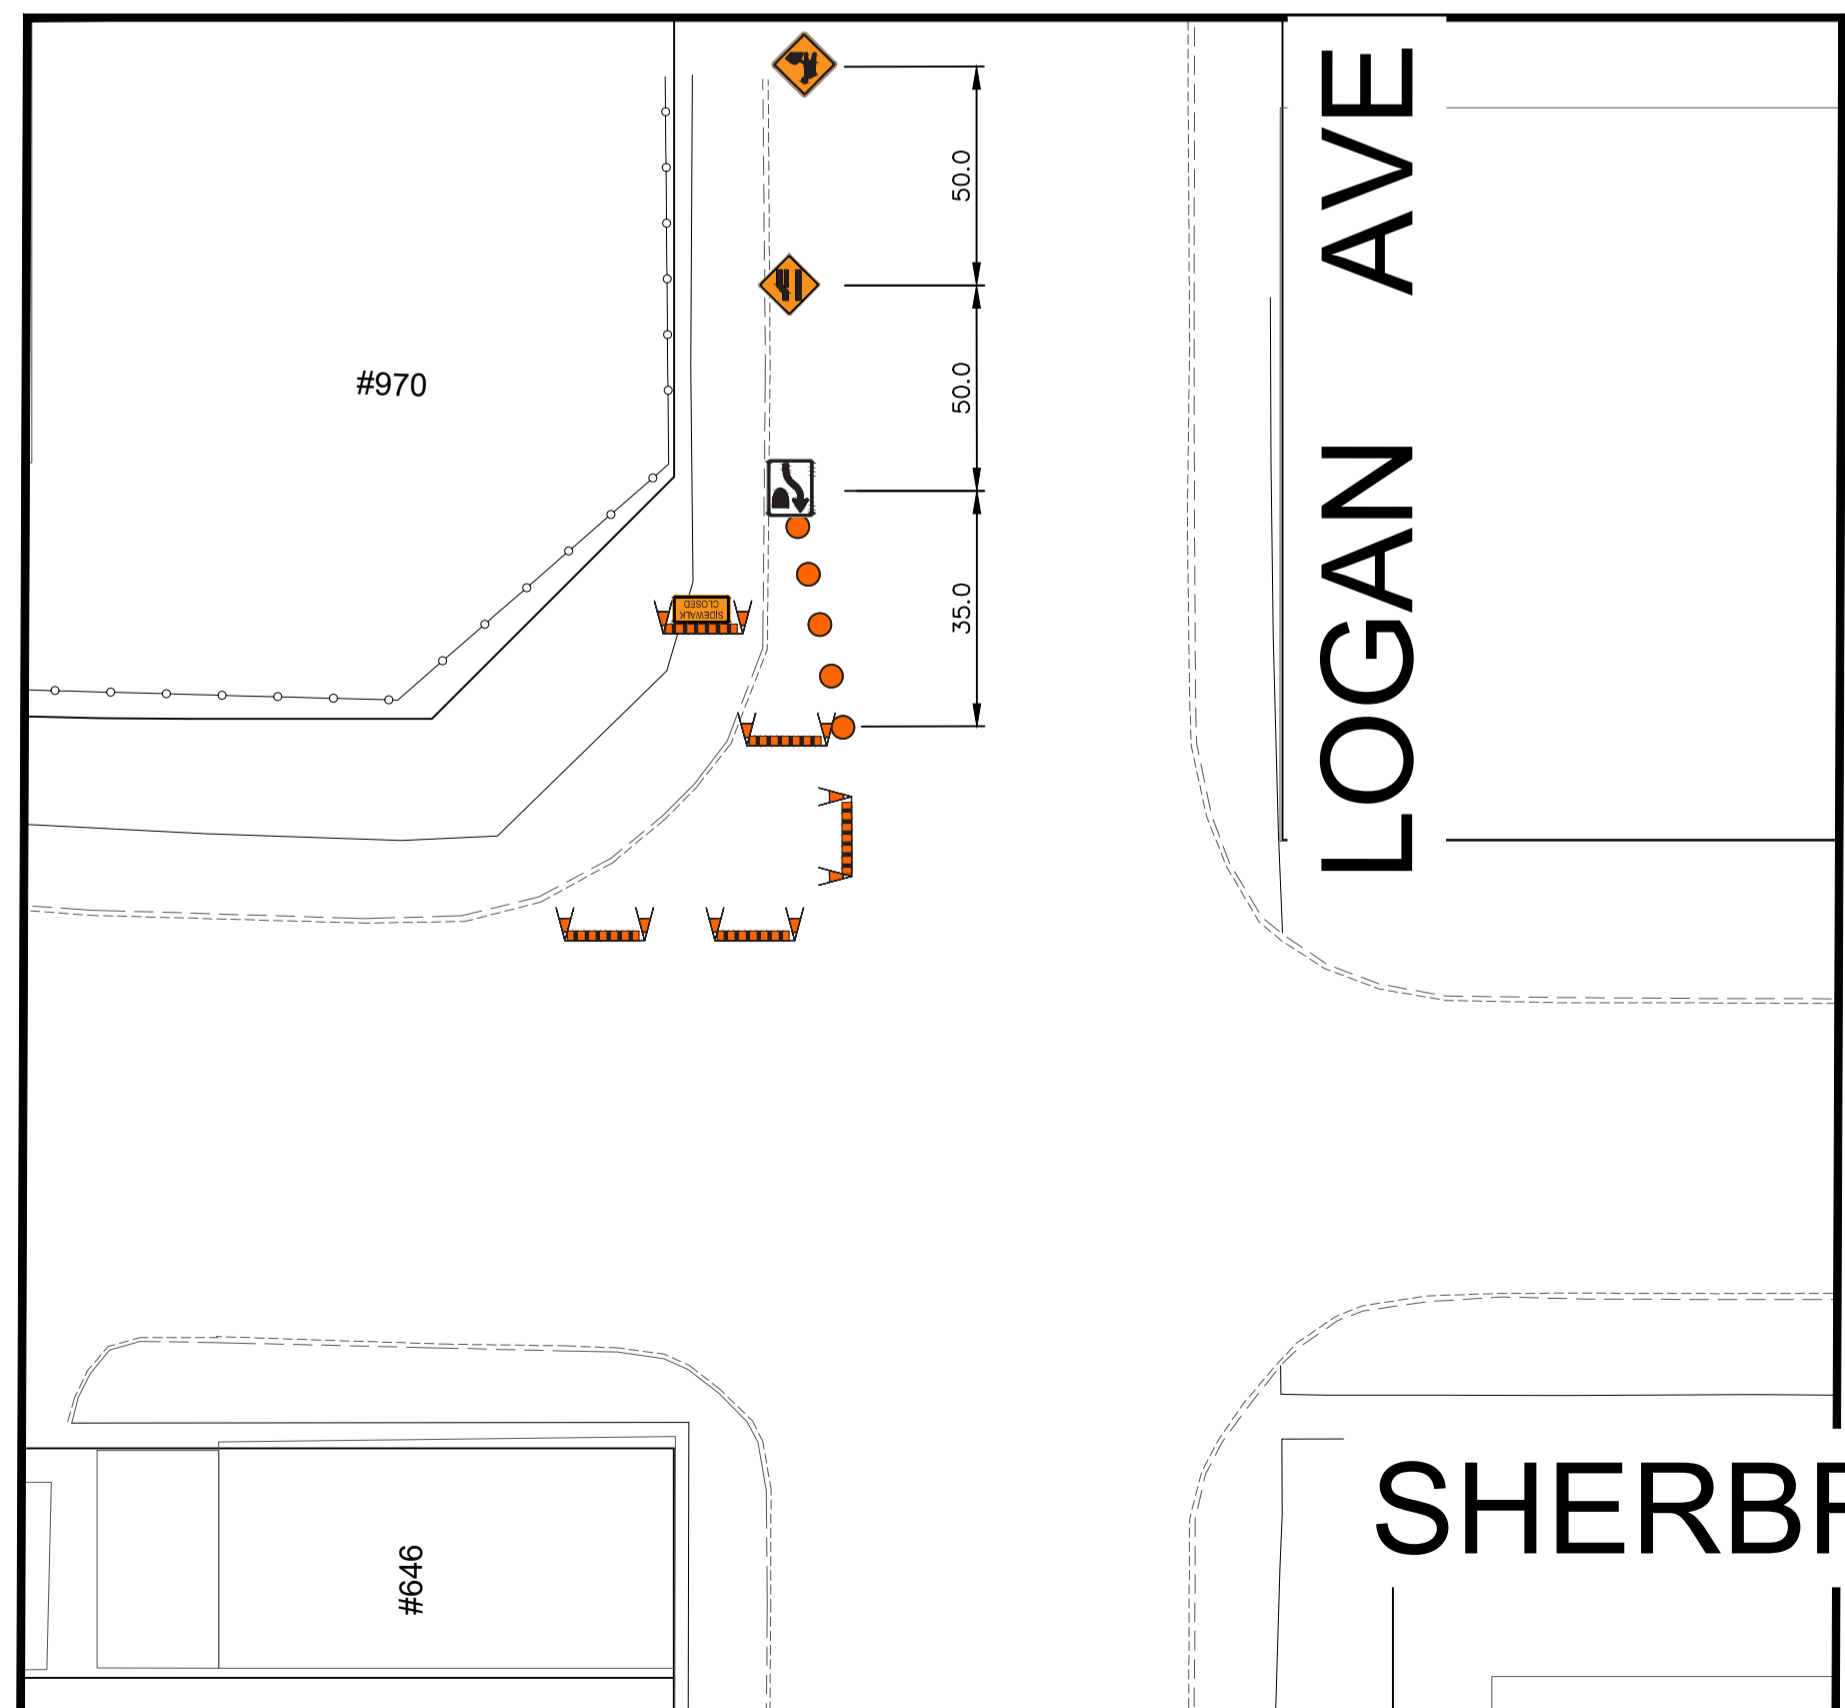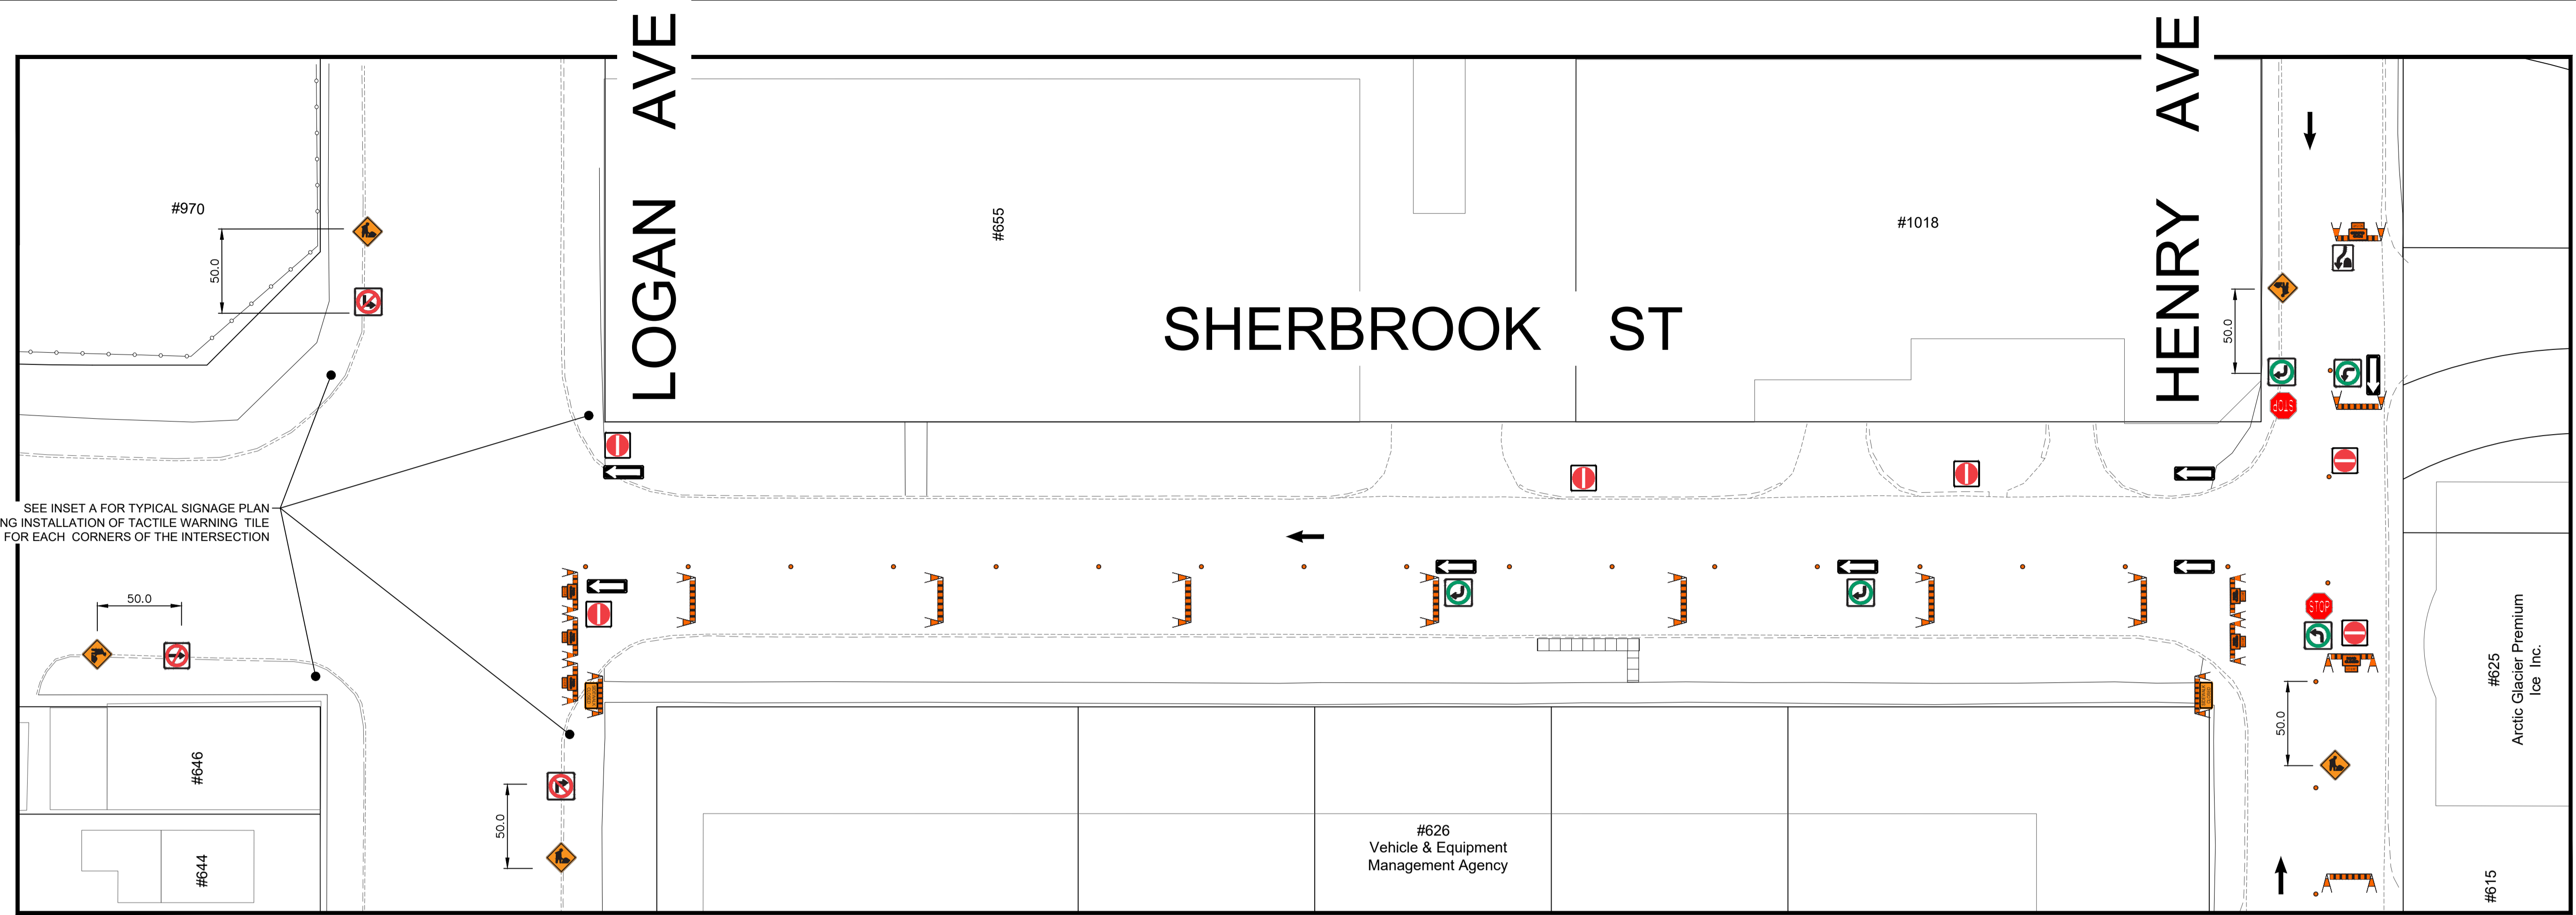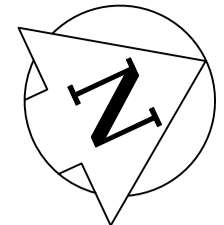

INSET A

TRAFFIC SIGNAGE

TC-2 ROADWORK



TC-76 SIDEWALK CLOSED BARRICADE




RB-11 (L/R) TURN PROHIBITED



ROAD CLOSED BARRICADE



RB-21 (L/R) ONE-WAY SIGN

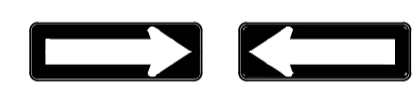

BARRICADE



RB-23 (T) DO NOT ENTER



RB-10 THROUGH TRAFFIC PROHIBITED



RB-14 (L/R) TURN RIGHT/ TURN LEFT



RA-1 STOP



- NOTES:
1. ALL TRAFFIC SIGNAGE AND TEMPORARY TRAFFIC CONTROL TO CONFORM WITH THE LATEST REVISION OF THE CITY OF WINNIPEG MANUAL OF TEMPORARY TRAFFIC CONTROL ON CITY STREETS
 2. CONTRACTOR SHALL MAINTAIN SAFE PEDESTRIAN ACCESS AND CROSSING WHERE SIDEWALKS ARE LOCATED ON BOTH SIDES OF THE STREET. CONTRACTOR MUST MAINTAIN PEDESTRIAN ACCESS ON ONE SIDE AT A TIME.
 3. CONSTRUCTION IS TO BE DONE LANE AT A TIME WITH TRAFFIC TO BE MAINTAINED IN THE SOUTHBOUND DIRECTION. TRAFFIC IN THE NORTHBOUND DIRECTION IS TO BE CLOSED FOR THE DURATION OF THE PROJECT. WHEN CONSTRUCTION IS COMPLETED IN FIRST LANE, TRAFFIC WILL BE MOVED TO THE COMPLETED LANE AND TRAFFIC CONTROL WILL BE MIRRORED.
 4. PARKING TO BE REMOVED AT THE TIME OF CONSTRUCTION

METRIC

WHOLE NUMBERS INDICATE MILLIMETRES
DECIMALIZED NUMBERS INDICATE METRES

**ENGINEERS
GEOSCIENTISTS
MANITOBA**
Certificate of Authorization
WSP Canada Inc.
No. 5750

FOR INFORMATION ONLY




THE CITY OF WINNIPEG
PUBLIC WORKS DEPARTMENT
ENGINEERING SERVICES DIVISION

2026 INDUSTRIAL STREET RENEWALS

SHERBROOK STREET
(MAJOR REHABILITATION)
TEMPORARY TRAFFIC CONTROL





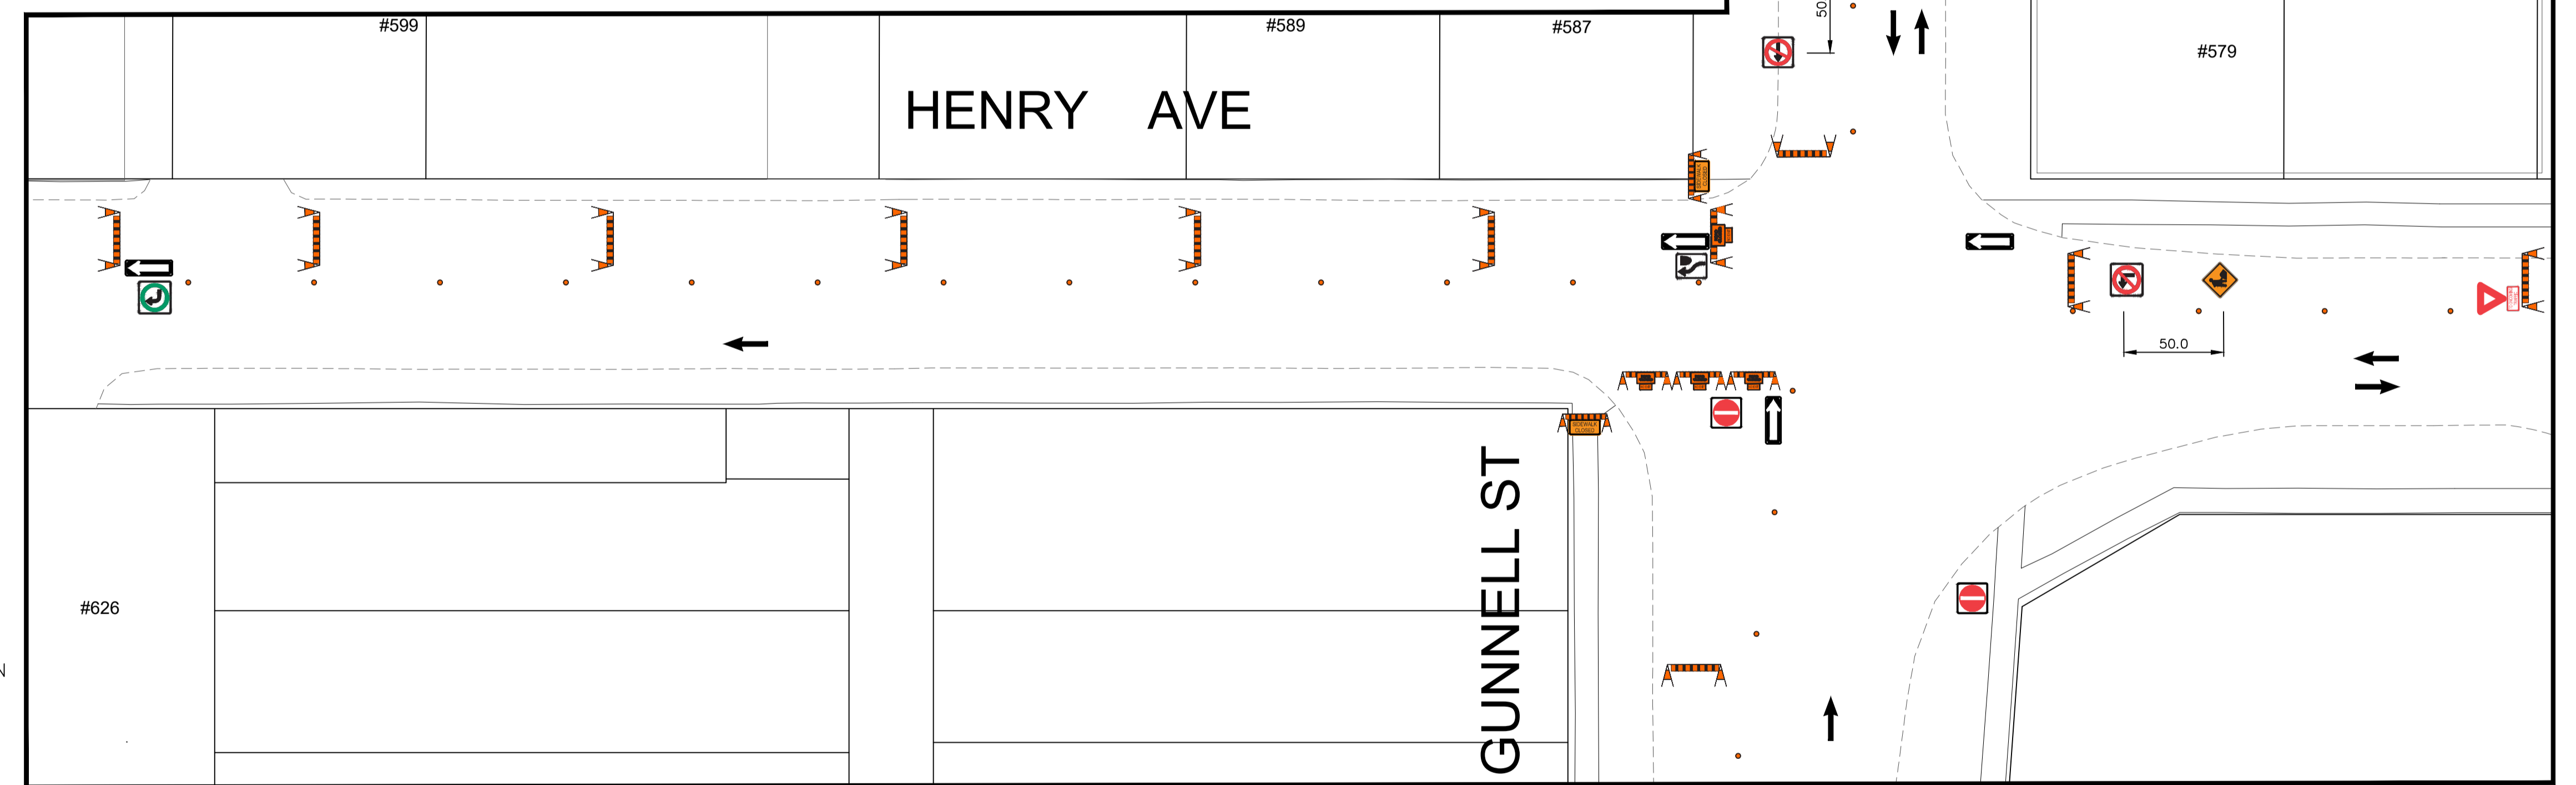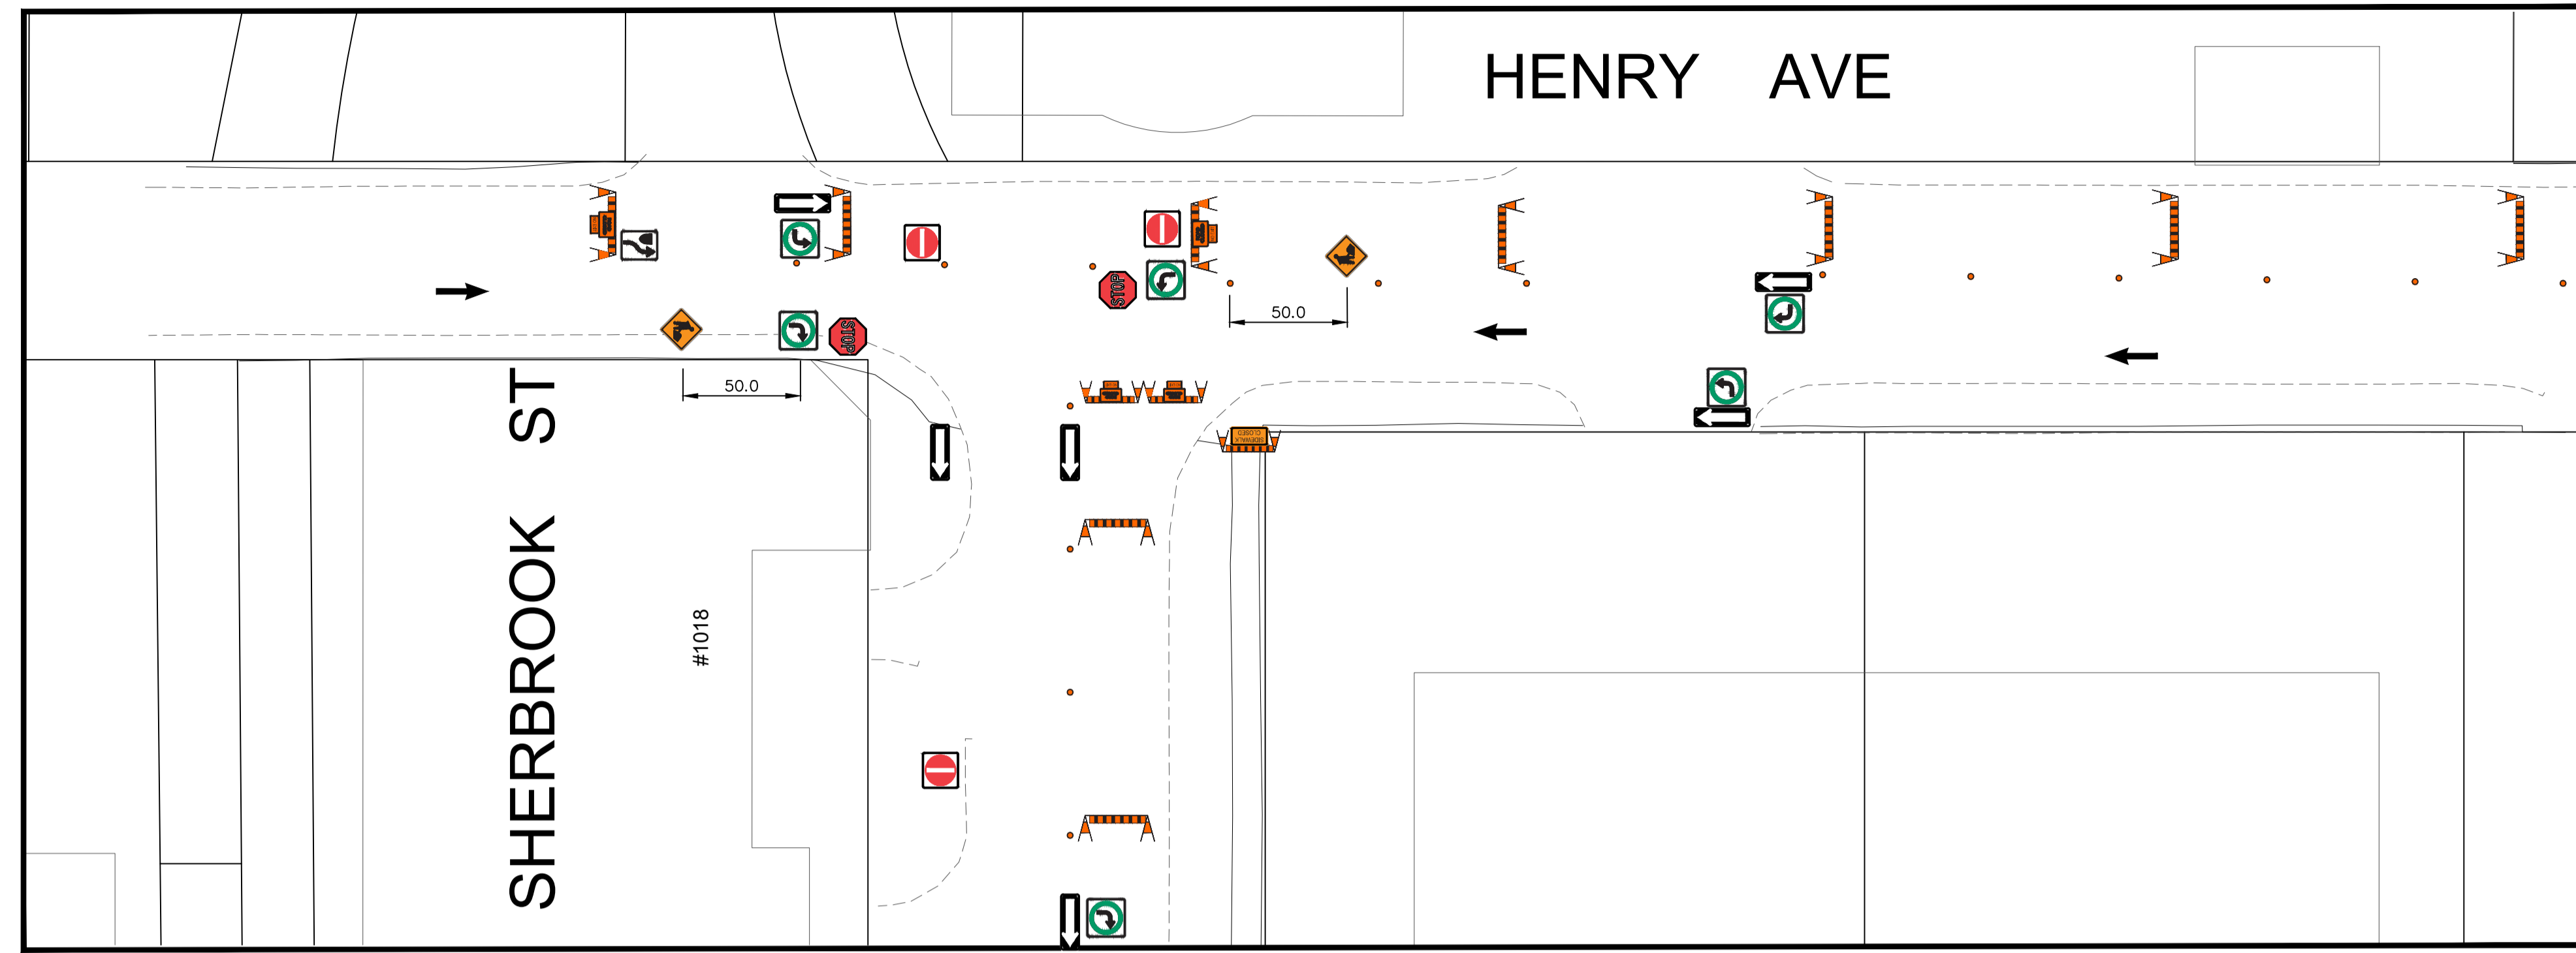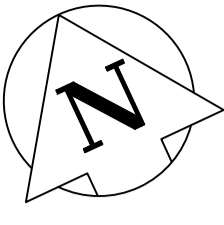







WSP Canada Inc.
1600 Buffalo Place
Winnipeg, MB R3T 6B8
t. 204.477.6650
f. 204.474.2864
www.wsp.com





- NOTES:
1. ALL TRAFFIC SIGNAGE AND TEMPORARY TRAFFIC CONTROL TO CONFORM WITH THE LATEST REVISION OF THE CITY OF WINNIPEG MANUAL OF TEMPORARY TRAFFIC CONTROL ON CITY STREETS
 2. CONTRACTOR SHALL MAINTAIN SAFE PEDESTRIAN ACCESS AND CROSSINGS, WHERE SIDEWALKS ARE LOCATED ON BOTH SIDES OF THE STREET, CONTRACTOR MUST MAINTAIN PEDESTRIAN ACCESS ON ONE SIDE AT ALL TIME.
 3. CONSTRUCTION IS TO BE DONE LANE AT A TIME WITH TRAFFIC TO BE MAINTAINED IN THE WESTBOUND DIRECTION. TRAFFIC IN THE EASTBOUND DIRECTION IS TO BE CLOSED FOR THE DURATION OF THE PROJECT. WHEN CONSTRUCTION IS COMPLETED IN FIRST LANE, TRAFFIC WILL BE MOVED TO THE COMPLETED LANE AND TRAFFIC CONTROL WILL BE MIRRORRED.
 4. PARKING TO BE REMOVED AT THE TIME OF CONSTRUCTION.

TRAFFIC SIGNAGE

- TC-2 ROADWORK 
- RB-11 (L) TURN PROHIBITED 
- ROAD CLOSED BARRICADE 
- BARRICADE 
- TC-76 SIDEWALK CLOSED BARRICADE 

- RB-21 (L/R) ONE-WAY SIGN 
- RB-23 (T) DO NOT ENTER 
- RB-25R KEEP RIGHT 
- RB-10 THROUGH TRAFFIC PROHIBITED 
- RB-14 (L/R) TURN RIGHT/ TURN LEFT 

- TC-17S YIELD TO ONCOMING TRAFFIC 
- RA-1 STOP 

FOR INFORMATION ONLY

METRIC
WHOLE NUMBERS INDICATE MILLIMETRES
DECIMALIZED NUMBERS INDICATE METRES

**ENGINEERS
GEOSCIENTISTS
MANITOBA**
Certificate of Authorization
WSP Canada Inc.
No. 5750

THE CITY OF WINNIPEG
PUBLIC WORKS DEPARTMENT
ENGINEERING SERVICES DIVISION



2026 INDUSTRIAL STREET RENEWALS

HENRY AVENUE
(MAJOR REHABILITATION)
TEMPORARY TRAFFIC SIGNAGE



WSP Canada Inc.
1600 Buffalo Place
Winnipeg, MB R3T 6B8
T. 204.477.6650
F. 204.474.2864
www.wsp.com

Apr 17, 2026 - 11:25am
L:\Projects\2025\02 - Transportation\CA0057242\0352 - 2026 Street Renewals_26-R-05\02 Drawings\08_Sketches\Signage\Henry_St_Signage.dwg - Job: Sherbrook to Gunnell

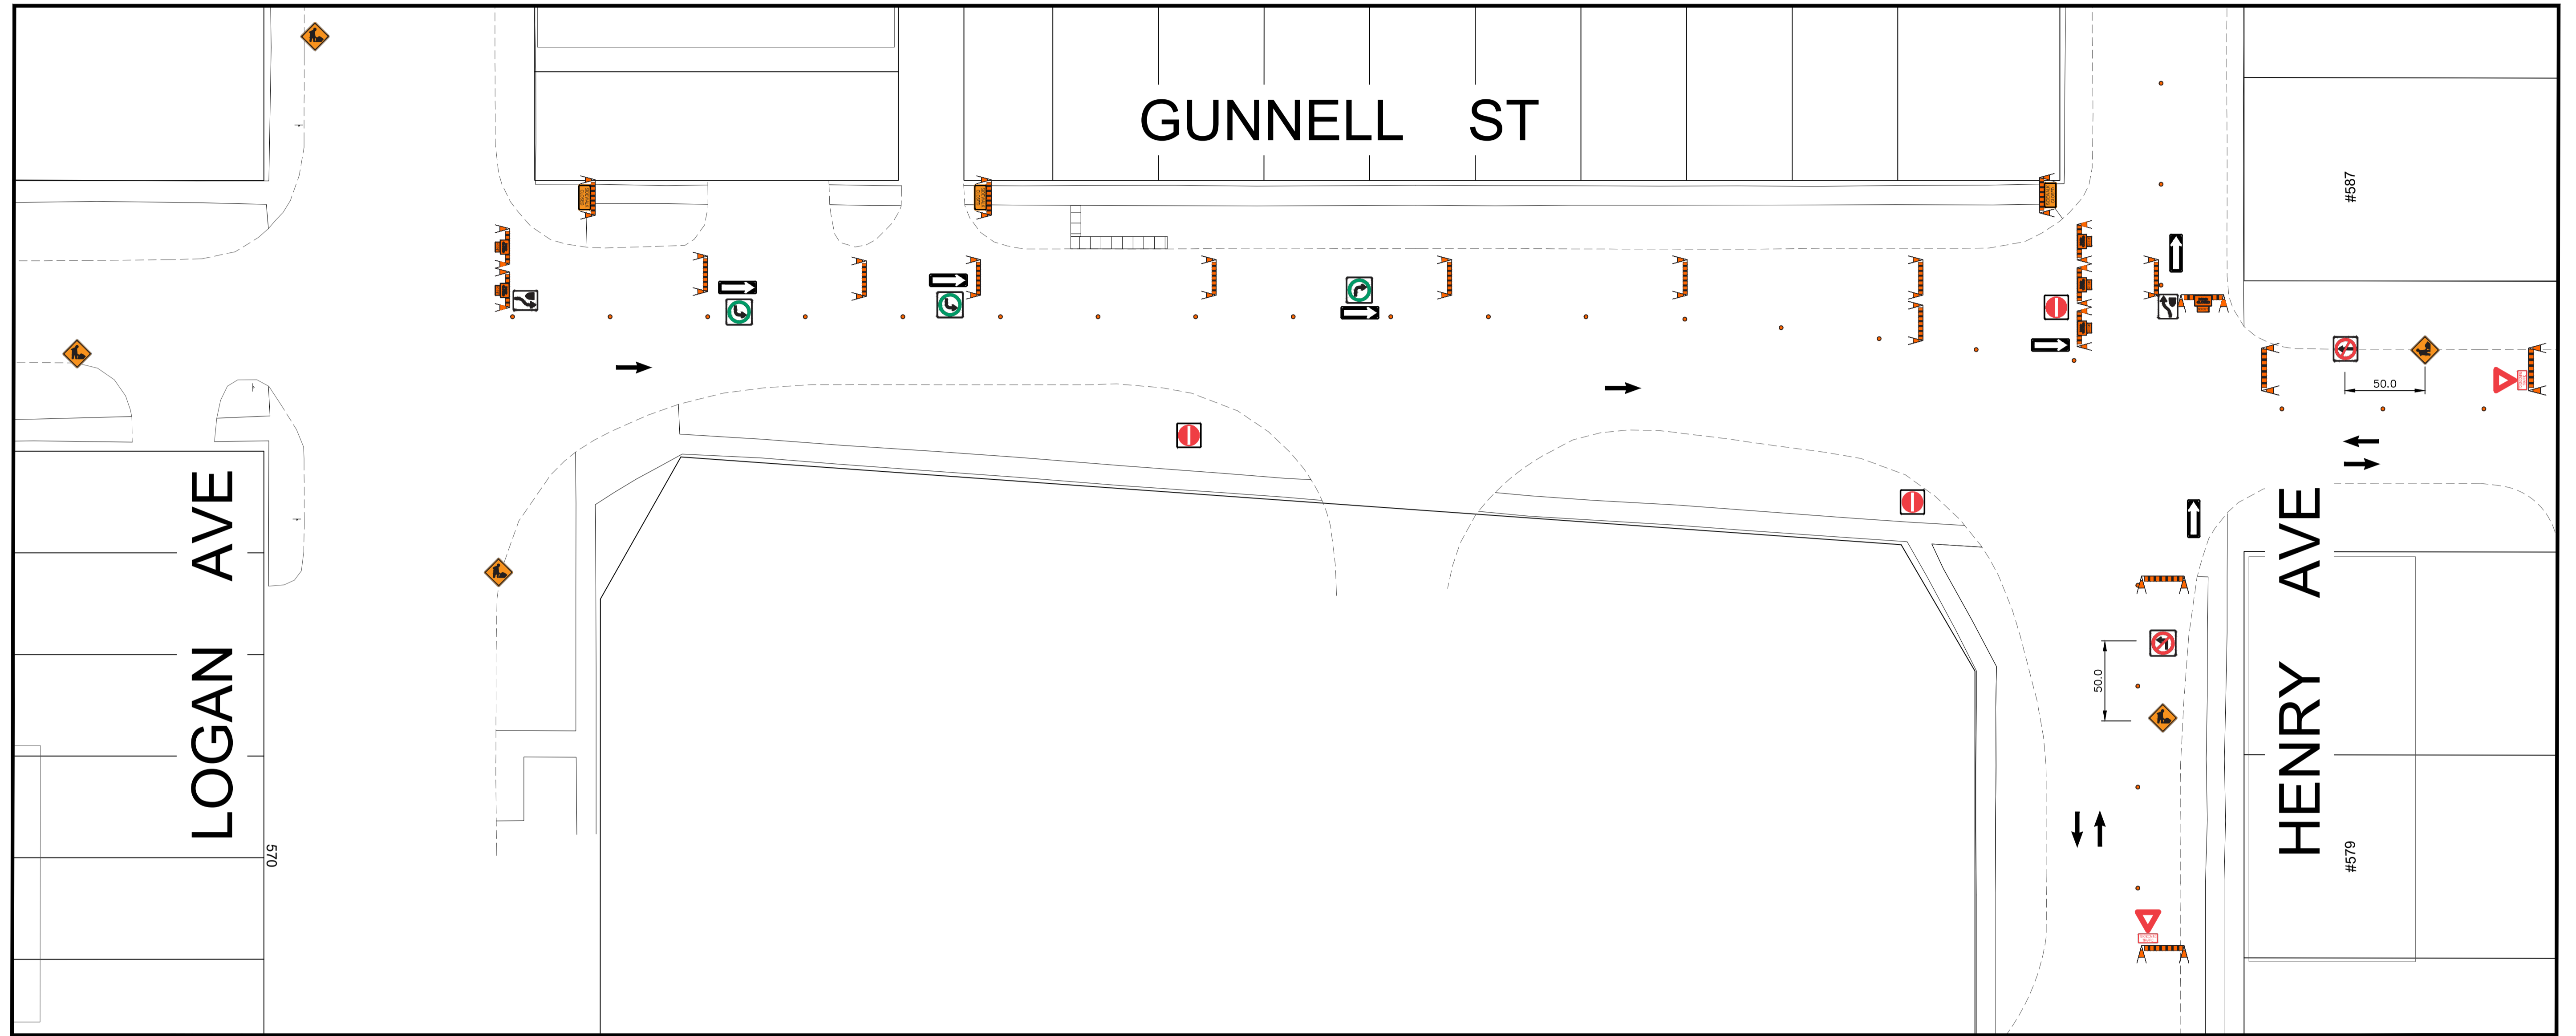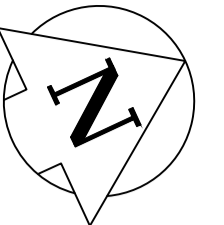

TRAFFIC SIGNAGE

TC-2 ROADWORK



ROAD CLOSED BARRICADE



RB-11 (L) TURN PROHIBITED



TC-76 SIDEWALK CLOSED BARRICADE



RB-21 (L/R) ONE-WAY SIGN



BARRICADE



RB-10 THROUGH TRAFFIC PROHIBITED



NOTES:

1. ALL TRAFFIC SIGNAGE AND TEMPORARY TRAFFIC CONTROL TO CONFORM WITH THE LATEST REVISION OF THE CITY OF WINNIPEG MANUAL OF TEMPORARY TRAFFIC CONTROL ON CITY STREETS
2. CONTRACTOR SHALL MAINTAIN SAFE PEDESTRIAN ACCESS AND CROSSINGS. WHERE SIDEWALKS ARE LOCATED ON BOTH SIDES OF THE STREET, CONTRACTOR MUST MAINTAIN PEDESTRIAN ACCESS ON ONE SIDE AT ALL TIME.
3. CONSTRUCTION IS TO BE DONE LANE AT A TIME WITH TRAFFIC TO BE MAINTAINED IN THE NORTHBOUND DIRECTION. TRAFFIC IN THE SOUTHBOUND DIRECTION IS TO BE CLOSED FOR THE DURATION OF THE PROJECT. WHEN CONSTRUCTION IS COMPLETED IN FIRST LANE, TRAFFIC WILL BE MOVED TO THE COMPLETED LANE AND TRAFFIC CONTROL WILL BE MIRRORED.
4. PARKING TO BE REMOVED AT THE TIME OF CONSTRUCTION.

RB-23 (T) DO NOT ENTER



RB-25R KEEP RIGHT



TC-17S YIELD TO ONCOMING TRAFFIC



METRIC

WHOLE NUMBERS INDICATE MILLIMETRES
DECIMALIZED NUMBERS INDICATE METRES

**ES ENGINEERS
GEOSCIENTISTS
MANITOBA**
Certificate of Authorization
WSP Canada Inc.
No. 5750

FOR INFORMATION ONLY






THE CITY OF WINNIPEG
PUBLIC WORKS DEPARTMENT
ENGINEERING SERVICES DIVISION

2026 INDUSTRIAL STREET RENEWALS

GUNNELL STREET
(MAJOR REHABILITATION)
TEMPORARY TRAFFIC SIGNAGE



WSP Canada Inc.
1600 Buffalo Place
Winnipeg, MB R3T 6B8
T. 204.477.6650
F. 204.474.2864
www.wsp.com

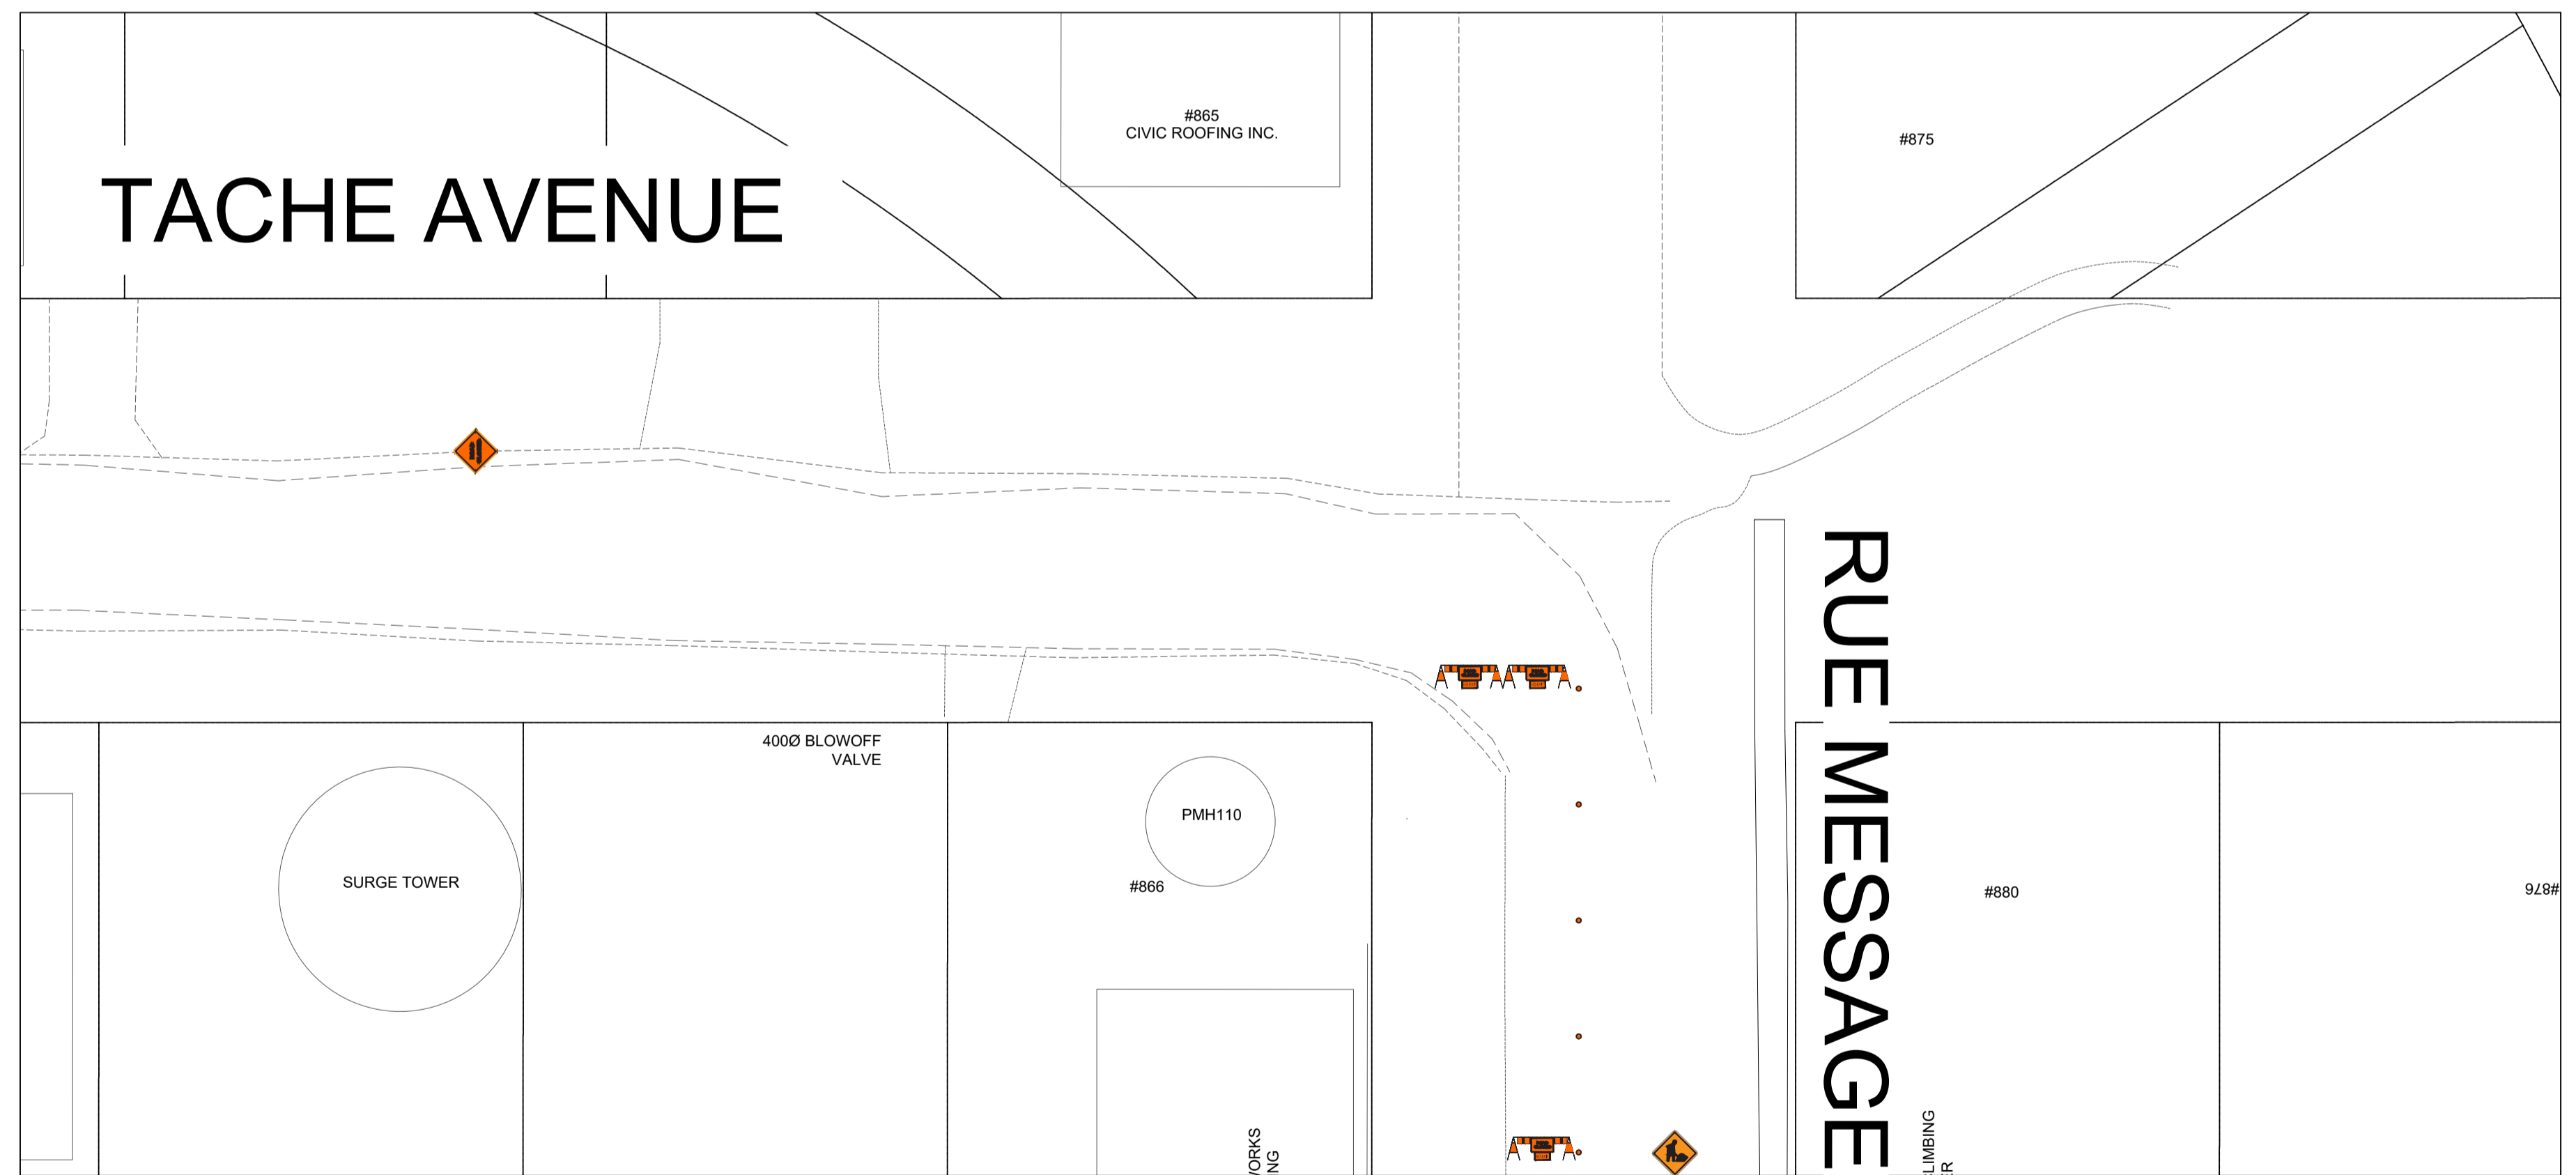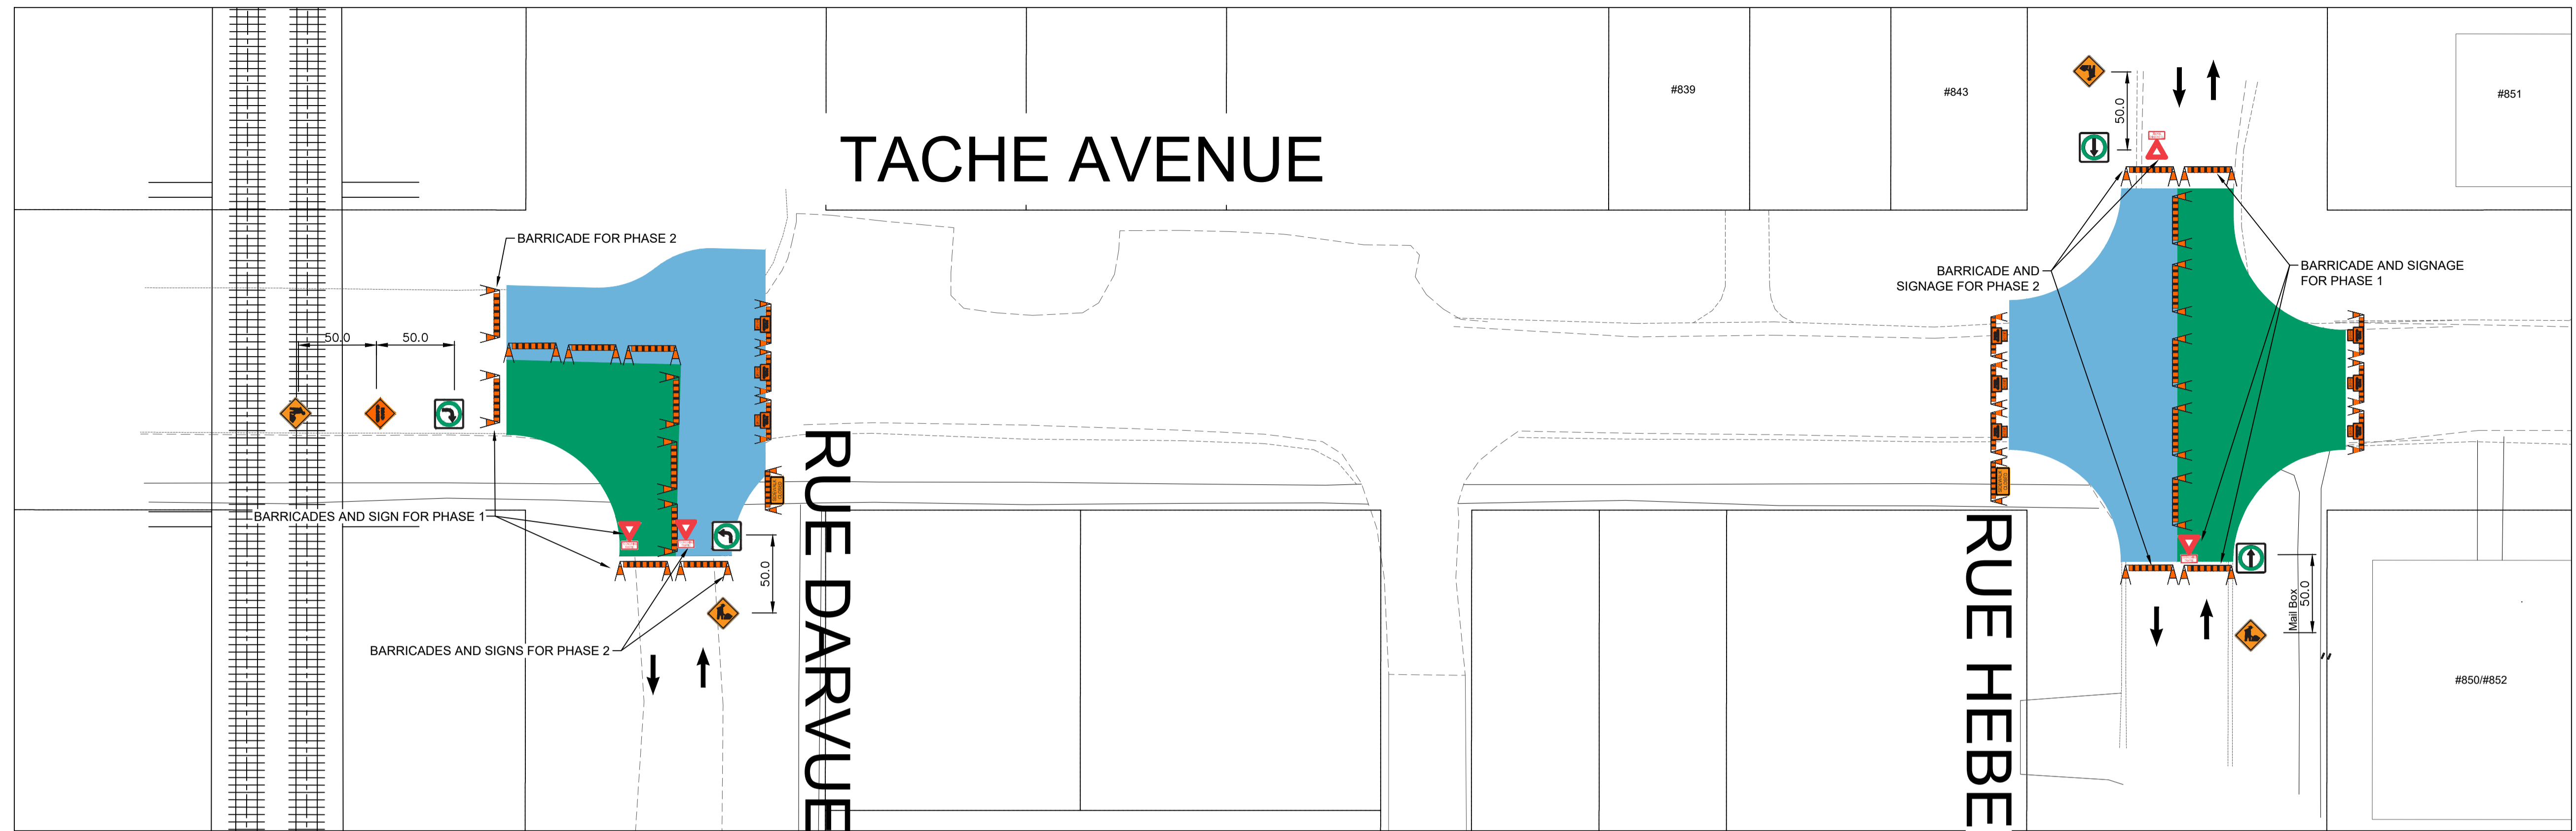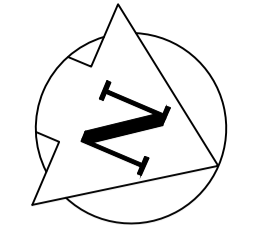

- NOTES:
1. ALL TRAFFIC SIGNAGE AND TEMPORARY TRAFFIC CONTROL TO CONFORM WITH THE LATEST REVISION OF THE CITY OF WINNIPEG MANUAL OF TEMPORARY TRAFFIC CONTROL ON CITY STREETS
 2. CONTRACTOR SHALL MAINTAIN SAFE PEDESTRIAN ACCESS AND CROSSINGS, WHERE SIDEWALKS ARE LOCATED ON BOTH SIDES OF THE STREET, CONTRACTOR MUST MAINTAIN PEDESTRIAN ACCESS ON ONE SIDE AT ALL TIME.
 3. PARKING TO BE REMOVED AT THE TIME OF CONSTRUCTION

TRAFFIC SIGNAGE

| | | | | | |
|--------------------------------------|--|----------------------------------|--|-----------|--|
| TC-2 ROADWORK | | ROAD CLOSED BARRICADE | | PHASE ONE | |
| RB-11 (L/R) TURN PROHIBITED | | TC-76 SIDEWALK CLOSED BARRICADE | | PHASE TWO | |
| RB-10 THROUGH TRAFFIC PROHIBITED | | TC-17S YIELD TO ONCOMING TRAFFIC | | | |
| RB-14R TURN RIGHT / RB-14L TURN LEFT | | ROAD CLOSED | | | |
| RB-15 TURNS PROHIBITED | | RB-25L KEEP LEFT | | | |

METRIC
WHOLE NUMBERS INDICATE MILLIMETRES
DECIMALIZED NUMBERS INDICATE METRES

FOR INFORMATION ONLY

ENGINEERS GEOSCIENTISTS MANITOBA
Certificate of Authorization
WSP Canada Inc.
No. 5750

THE CITY OF WINNIPEG
PUBLIC WORKS DEPARTMENT
ENGINEERING SERVICES DIVISION

2026 INDUSTRIAL STREET RENEWALS
TACHE AVENUE
TEMPORARY TRAFFIC SIGNAGE

wsp

WSP Canada Inc.
1600 Buffalo Place
Winnipeg, MB R3T 6B8
t. 204.477.6650
f. 204.474.2864
www.wsp.com

Apr 17, 2026 - 8:20am
C:\Users\CAEM06-1\AppData\Local\Temp\AcPublish\Tache_Ave_Signage.dwg - tab:Darveou to Messenger