



NOTE: CHAINAGES SHOWN ARE ALONG  
 CL OF PANET ROAD

PANET ROAD

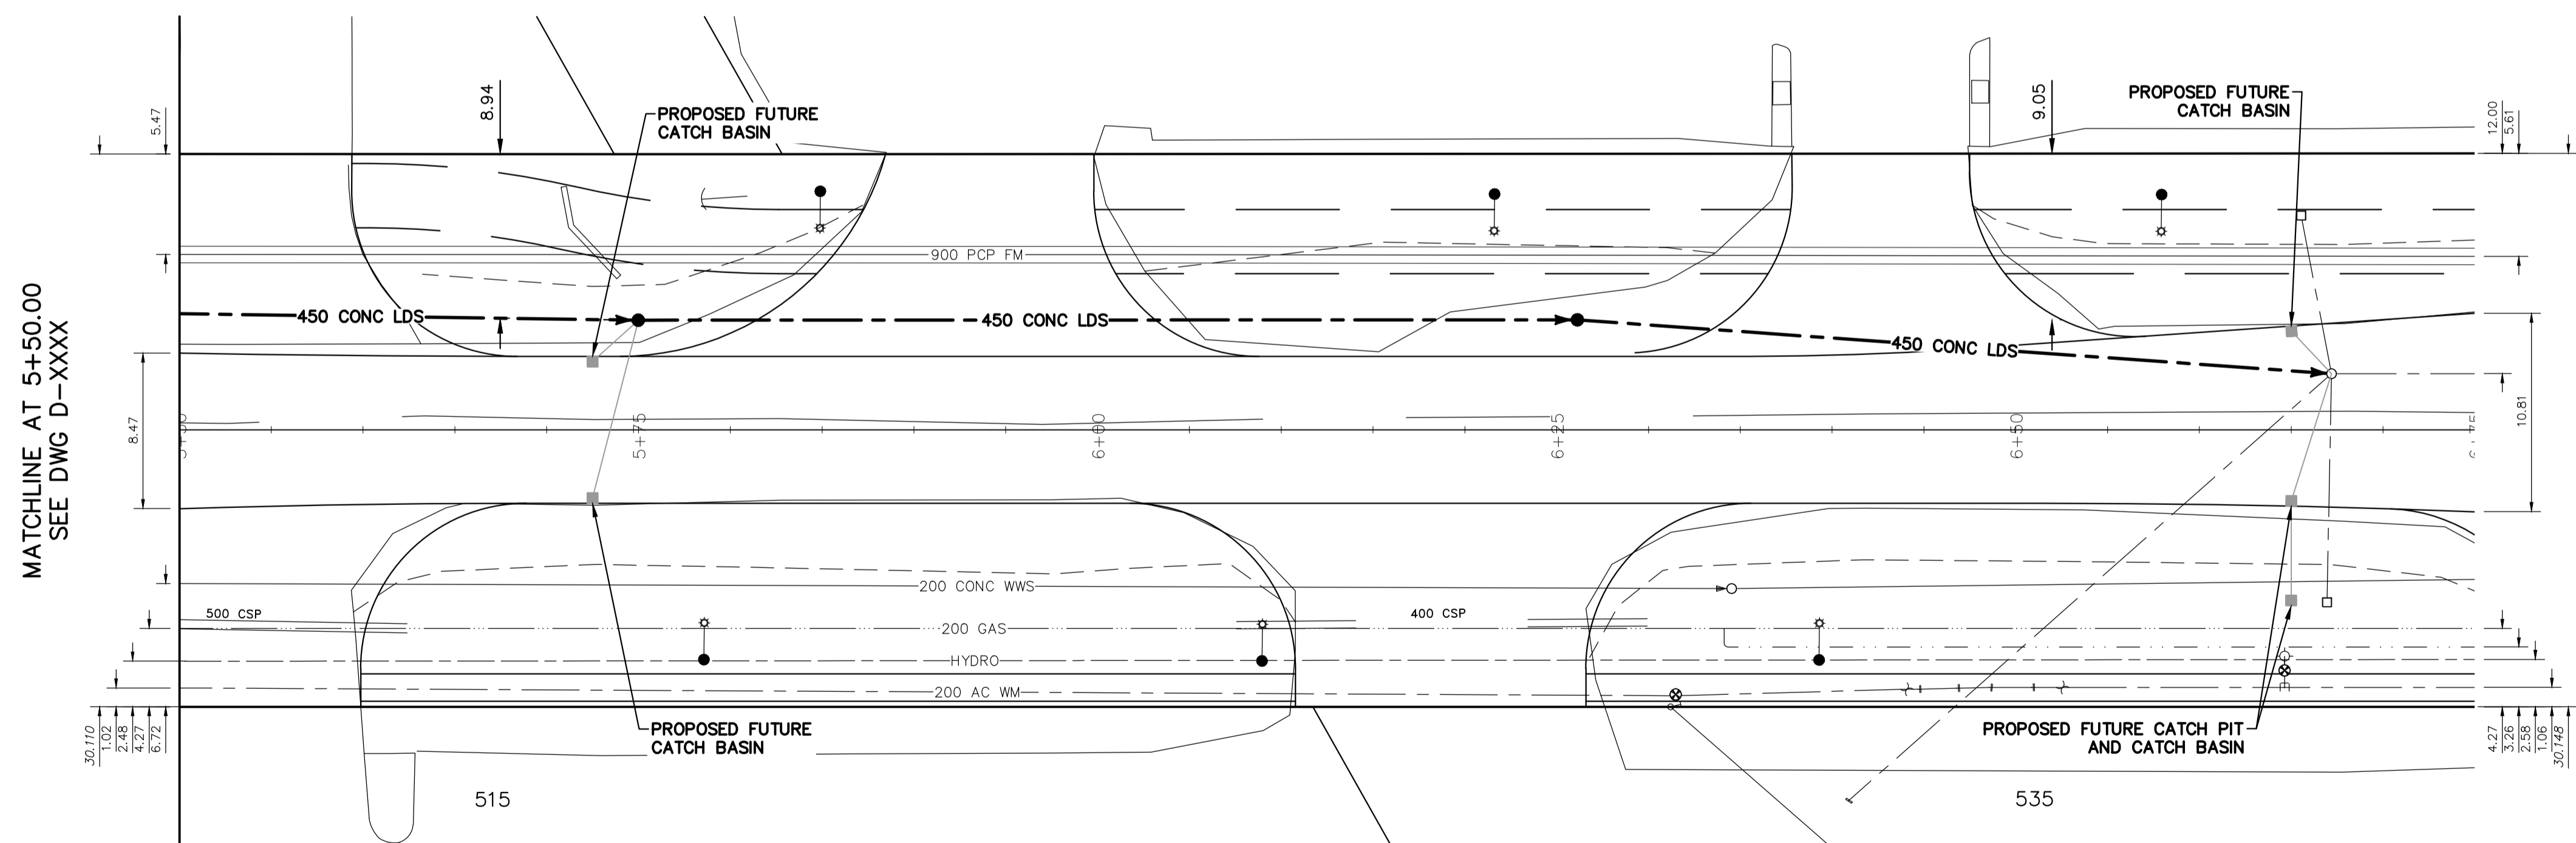

PRELIMINARY  
 NOT FOR CONSTRUCTION

**ENGINEERS  
 GEOSCIENTISTS  
 MANITOBA**  
 Certificate of Authorization  
 WSP Canada Inc.  
 No. 5750

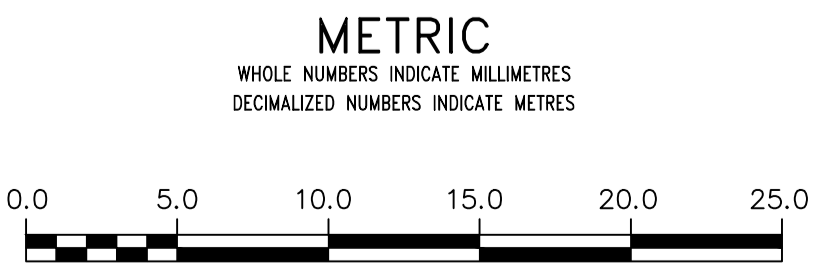

**WARNING**  
 IF POWER EQUIPMENT OR EXPLOSIVES  
 ARE TO BE USED FOR EXCAVATION ON  
 THIS PROJECT THE CONTRACTOR MUST:  
 1) NOTIFY THE GAS COMPANY OF THE  
 PROPOSED LOCATION OF EXCAVATION.  
 2) TAKE PRECAUTION TO AVOID DAMAGE  
 TO GAS COMPANY INSTALLATIONS.  
 SEE PROVINCIAL REGULATION 210/72 FOR DETAILS

**LOCATION APPROVED  
 UNDERGROUND STRUCTURES**  
 SUPV. U/G STRUCTURES COMMITTEE DATE  
 NOTE:  
 LOCATION OF UNDERGROUND STRUCTURES AS  
 SHOWN ARE BASED ON THE BEST INFORMATION  
 AVAILABLE BUT NO GUARANTEE IS GIVEN THAT ALL  
 EXISTING UTILITIES ARE SHOWN OR THAT THE GIVEN  
 LOCATIONS ARE EXACT. CONFIRMATION OF  
 EXISTENCE AND EXACT LOCATION OF ALL  
 SERVICES MUST BE OBTAINED FROM THE INDIVIDUAL  
 UTILITIES BEFORE PROCEEDING WITH CONSTRUCTION.

B.M. ELEV.	NO.	REVISIONS	DATE	BY
8				
7				
6				
5				
4				
3				
2				
1				
0				
0	ISSUED FOR TENDER		2026/04/08	K.G.

**wsp**  
 1600 Buffalo Place  
 Winnipeg, Manitoba  
 R3T 6B8 Canada  
 Phone: 204-477-6650  
 Fax: 204-474-2864  
 wsp.com

DESIGNED BY: G.Z.	CHECKED BY: K.G.
DRAWN BY: G.Z.	APPROVED BY: S.M.
SCALE: HORIZONTAL 1:250 VERTICAL 1:50	RELEASED FOR CONSTRUCTION ####
DATE: 2026 04 07	DATE: 2026-03-25

ENGINEER'S SEAL  
  
 CONSULTANT DRAWING NUMBER  
**CA005742.0352**

**THE CITY OF WINNIPEG**  
 WATER AND WASTE DEPARTMENT  
 ENGINEERING DIVISION  
 2026 INDUSTRIAL STREET RENEWALS  
**PANET ROAD**  
 412.0m>NNL MISSION STREET TO  
 155.2m>SSL NAIRN AVENUE

SHEET **16** OF **18**  
 CITY DRAWING NUMBER  
**D-XXXX**