
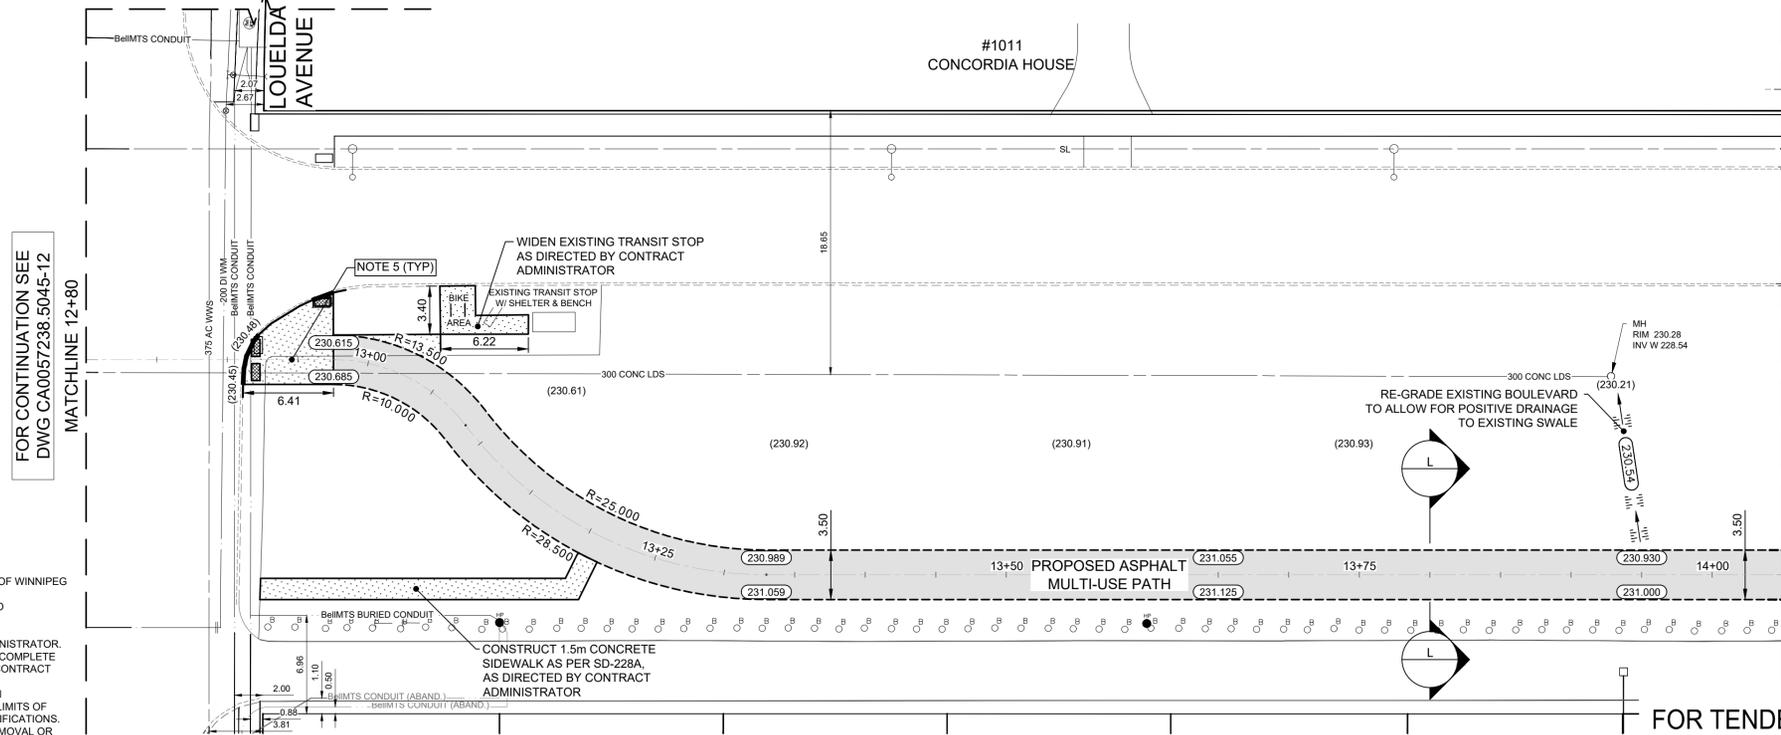
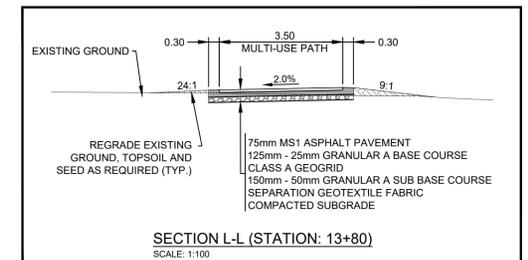
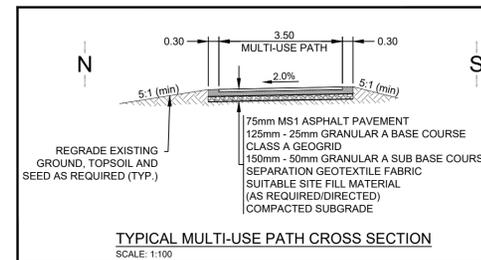


CONCORDIA AVENUE

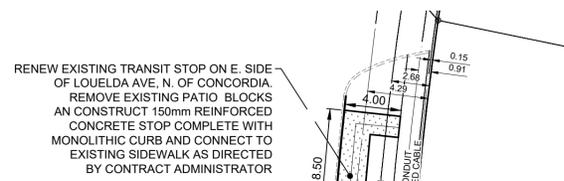

- NOTES:**
- ALL WORK AND MATERIALS TO BE IN ACCORDANCE WITH THE LATEST REVISION OF THE CITY OF WINNIPEG STANDARD CONSTRUCTION SPECIFICATIONS.
 - CONTRACTOR TO CONFIRM THE LOCATION OF ALL UTILITIES/SERVICES IN THE FIELD PRIOR TO CONSTRUCTION.
 - ALL PATH/SIDEWALK DIMENSIONS SHOWN ARE TO EDGE OF PAVEMENT.
 - EXISTING SIDEWALK TO BE RENEWED AS PER SD-228A AND AS DIRECTED BY CONTRACT ADMINISTRATOR.
 - ALL MULTI-USE PATH CROSSINGS AT INTERSECTIONS TO BE 150mm REINFORCED CONCRETE COMPLETE WITH DETECTABLE WARNING TILES AND CURB RAMP (SD-229D) AS SHOWN OR DIRECTED BY CONTRACT ADMINISTRATOR.
 - MODIFIED BARRIER CURB TO BE CONSTRUCTED AT ALL INTERSECTION RADII AND ALLEY RADII
 - CONTRACTORS TO TAKE PRECAUTIONARY STEPS TO PROTECT EXISTING TREES WITHIN THE LIMITS OF CONSTRUCTION FROM DAMAGE FROM CONSTRUCTION ACTIVITIES AS OUTLINED IN THE SPECIFICATIONS.
 - LAMP STANDARDS, HYDRO POLES, AND ANCHORS THAT REQUIRE TEMPORARY SUPPORT, REMOVAL OR REPLACEMENT, TO BE DONE SO AT THE EXPENSE OF THE CONTRACTOR AS NECESSARY.
 - ALL BOULEVARDS TO BE SODDED UNLESS OTHERWISE NOTED.
 - ADJUST ALL WATER VALVES, HYDRANTS, MANHOLES, AND CATCH BASINS IN WORK AREA TO GRADE.

METRIC
WHOLE NUMBERS INDICATE MILLIMETRES
DECIMALIZED NUMBERS INDICATE METRES

**ENGINEERS
GEOSCIENTISTS
MANITOBA**
Certificate of Authorization
WSP Canada Inc.
No. 5750

FOR TENDER PURPOSES ONLY
NOT FOR CONSTRUCTION

---	WATER MAIN	---	VALVE	---	EDGE OF SIDEWALK	---	LOCATIONS APPROVED UNDERGROUND STRUCTURES	---	G.S.M. ELEV.	---	WSP Canada Inc. 1600 Buffalo Place Winnipeg, MB R3T 6B8 T. 204.477.6650 F. 204.474.2864 www.wsp.com	---	ENGINEERS SEAL PROVINCE OF MANITOBA S.C. MINY REGISTERED PROFESSIONAL ENGINEER 2026-02-13	---	THE CITY OF WINNIPEG PUBLIC WORKS DEPARTMENT ENGINEERING SERVICES DIVISION	---	CITY DRAWING NUMBER
---	LAND DRAINAGE SEWER	---	CURB STOP	---	EDGE OF ASPHALT PATH	---	SIGNED BY:	---	7	---	DESIGNED BY R.H./N.T.	---	PROFESSIONAL ENGINEER	---	CONCORDIA AVENUE	---	13
---	WASTE WATER SEWER	---	HYDRO POLE & LIGHT STANDARD	---	EDGE OF CONCRETE	---	SUPPLY U/G STRUCTURES	---	6	---	CHECKED BY R.H.	---	2026-02-13	---	GATEWAY RD TO MONCTON AVE	---	OF
---	HYDRO	---	LIGHT STANDARD OR TRAFFIC SIGNAL	---	MODIFIED BARRIER CURB	---	LOCATION OF UNDERGROUND STRUCTURES AS SHOWN ARE BASED ON THE BEST INFORMATION AVAILABLE BUT NO GUARANTEE IS GIVEN THAT ALL EXISTING UTILITIES ARE SHOWN OR THAT THE GIVEN LOCATIONS ARE EXACT CONFIRMATION OF EXISTENCE AND EXACT LOCATION OF ALL SERVICES. MUST BE OBTAINED FROM THE INDIVIDUAL UTILITIES BEFORE PROCEEDING	---	5	---	APPROVED BY S.M.	---	2026-02-13	---	MULTI-USE PATH	---	25
---	GAS	---	HYDRO POLE / ANCHOR	---	BARRIER CURB	---	NO. REVISIONS	---	4	---	RELEASED FOR CONSTRUCTION	---	2026-02-13	---	STA. 12+80 TO STA. 14+05	---	TENDER NO.
---	COMMUNICATIONS	---	FENCE	---	BARRIER CURB AND GUTTER	---	DATE	---	3	---	DATE	---	2026-02-13	---	49-2026	---	49-2026
---	SIGNALS	---	PROPERTY LINE	---	PAVING STONE	---	DATE	---	2	---	DATE	---	2026-02-13	---		---	
---	MANHOLE	---	TEST HOLE / PAVEMENT CORE	---	CONCRETE SIDEWALK	---	DATE	---	1	---	DATE	---	2026-02-13	---		---	
---	CATCH BASIN/CATCH PIT	---	ELEVATIONS	---	CONCRETE SLAB	---	DATE	---	0	---	DATE	---	2026-02-13	---		---	

Feb 12, 2026 - 2:12pm
L:\202602 - Transportation\CA0057238.5045 - 2026 Street Renewals\26R-07\02 Drawings\03_Work_Dwg\CA0057238.5045-Concordia_Ave_MUP_Plan-Profile.dwg -tab-49-2026_Drawing_CA0057238.5045-13-RO