


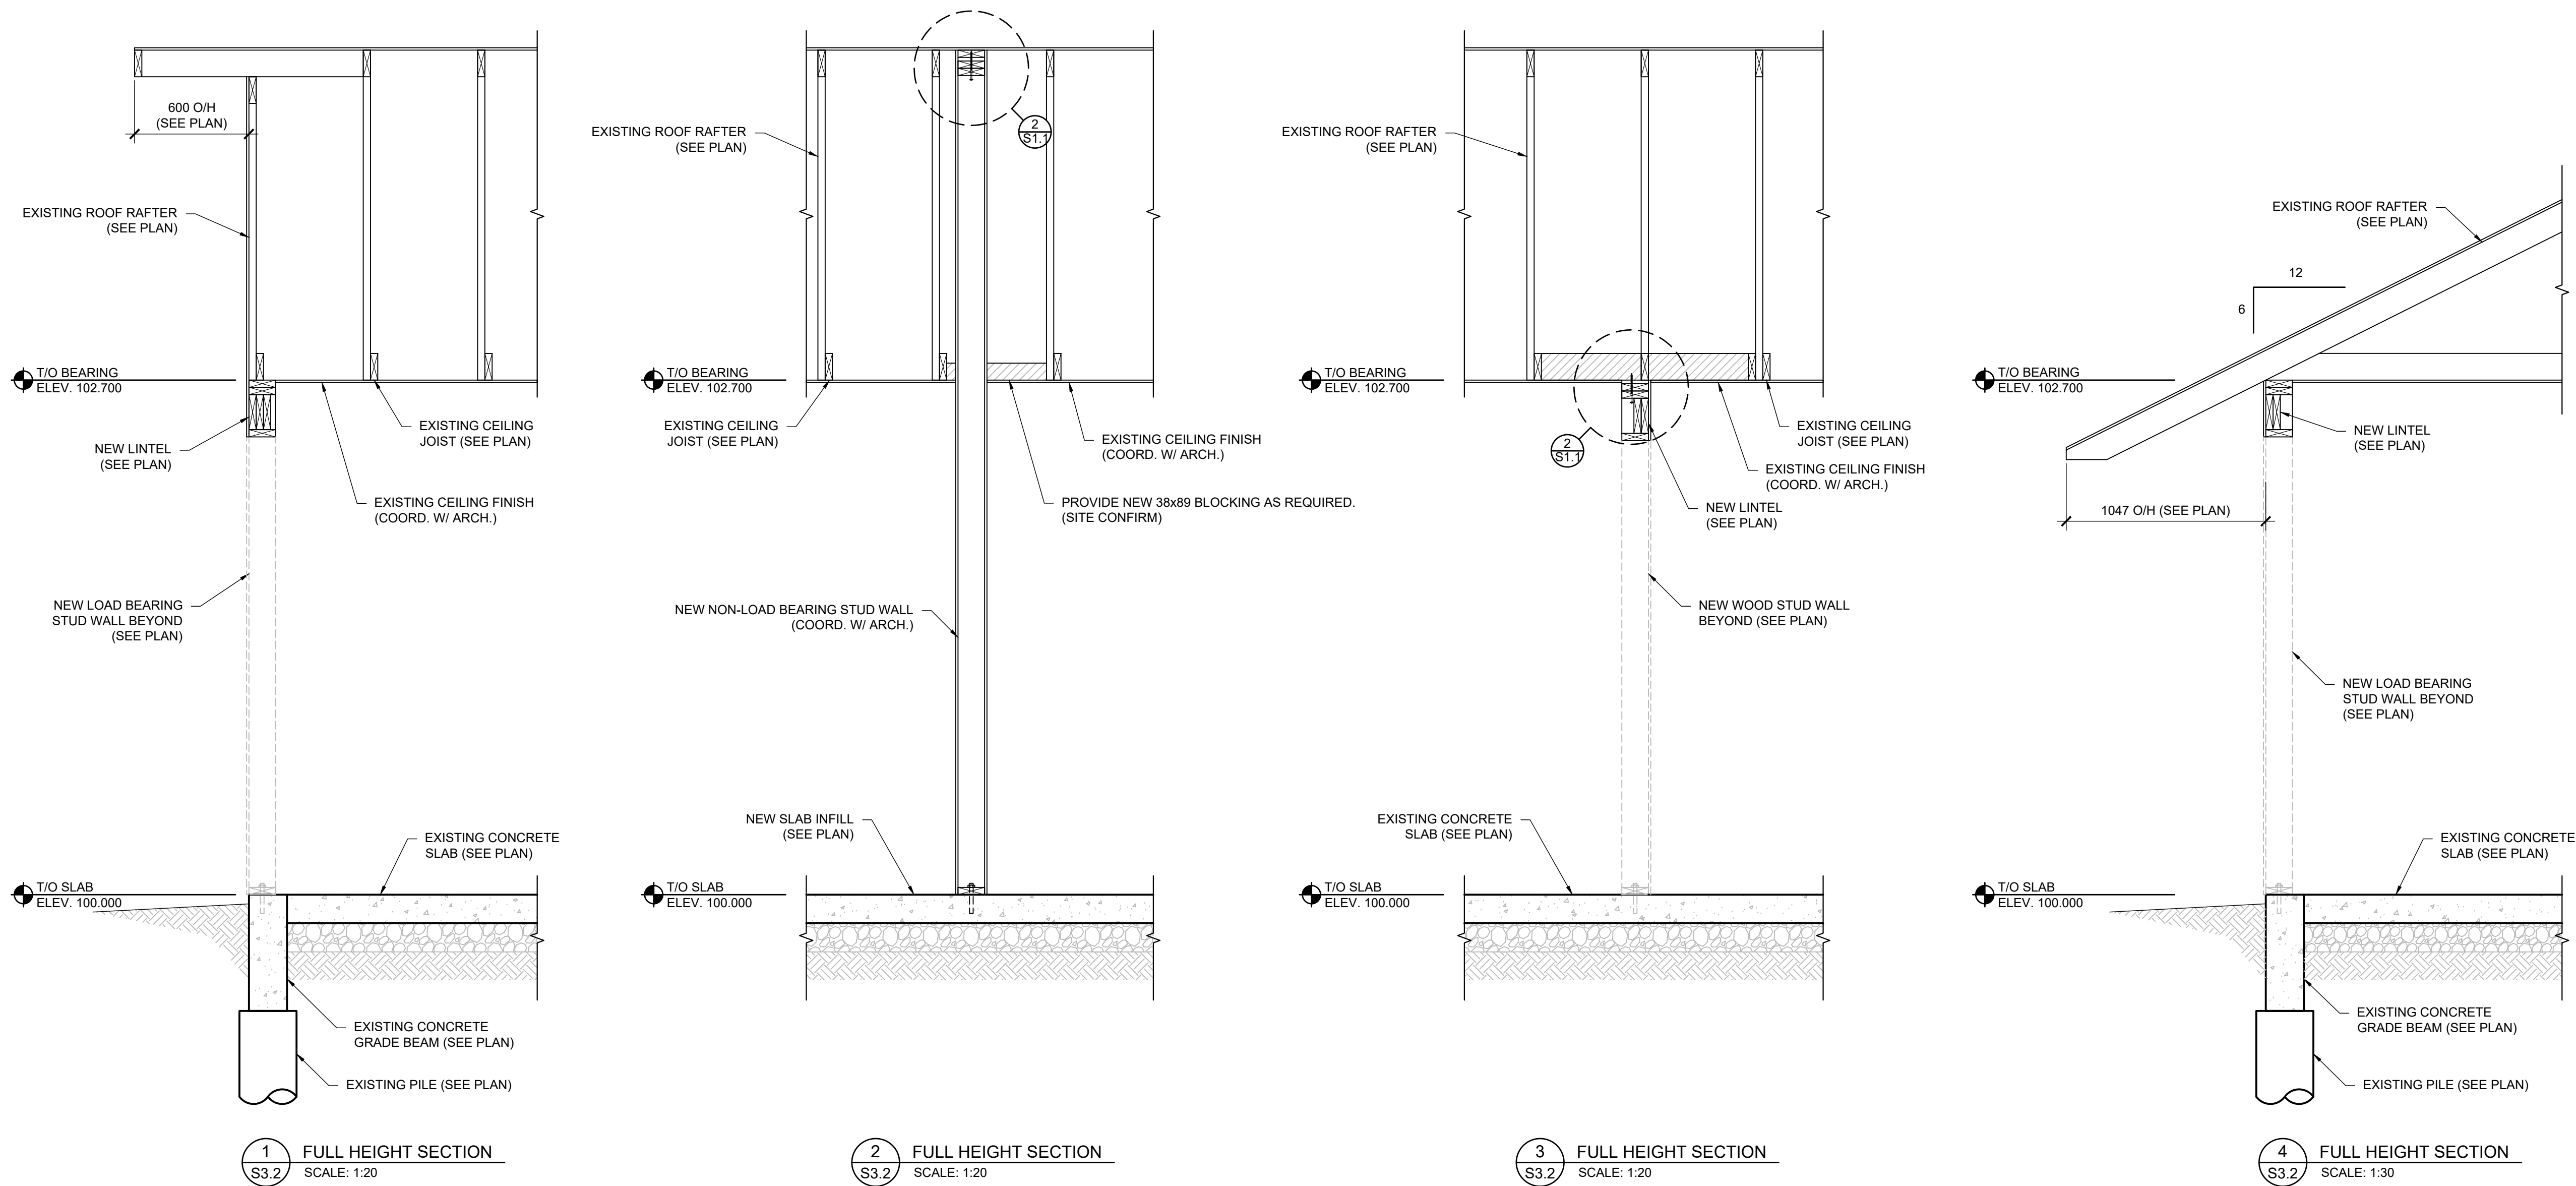


Revisions

July 13, 2026 Issued for Construction
June 15, 2026 Issued for Owner Review
Date Revision

Northern Sky Architecture Inc.

100-128 James Avenue
Winnipeg, Manitoba, Canada
R3B 0N8
contact@nsa.ca
Fax: 204.956.7979
204.943.6767

KNH
K N H SAWATZKY
& ASSOCIATES
STRUCTURAL ENGINEERING
CONSULTANTS

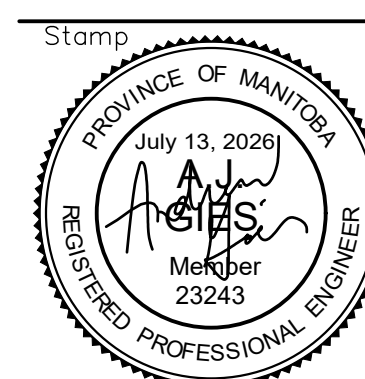

**ENGINEERS
GEOSCIENTISTS**
MANITOBA
Certificate of Authorization
KNH Sawatzky & Associates Ltd.
No. 1193

Project City of Winnipeg
Grant's Old Mill
Maintenance Bldg Renovation
2777 Portage Avenue
Winnipeg, MB

drawing title			
FULL HEIGHT SECTIONS			
scale	as noted	designed by	ajg
date	July 2026	drawn by	jm
project no.	26.146	reviewed by	ajg
reference no.	sheet S3.2	REV.	R0