
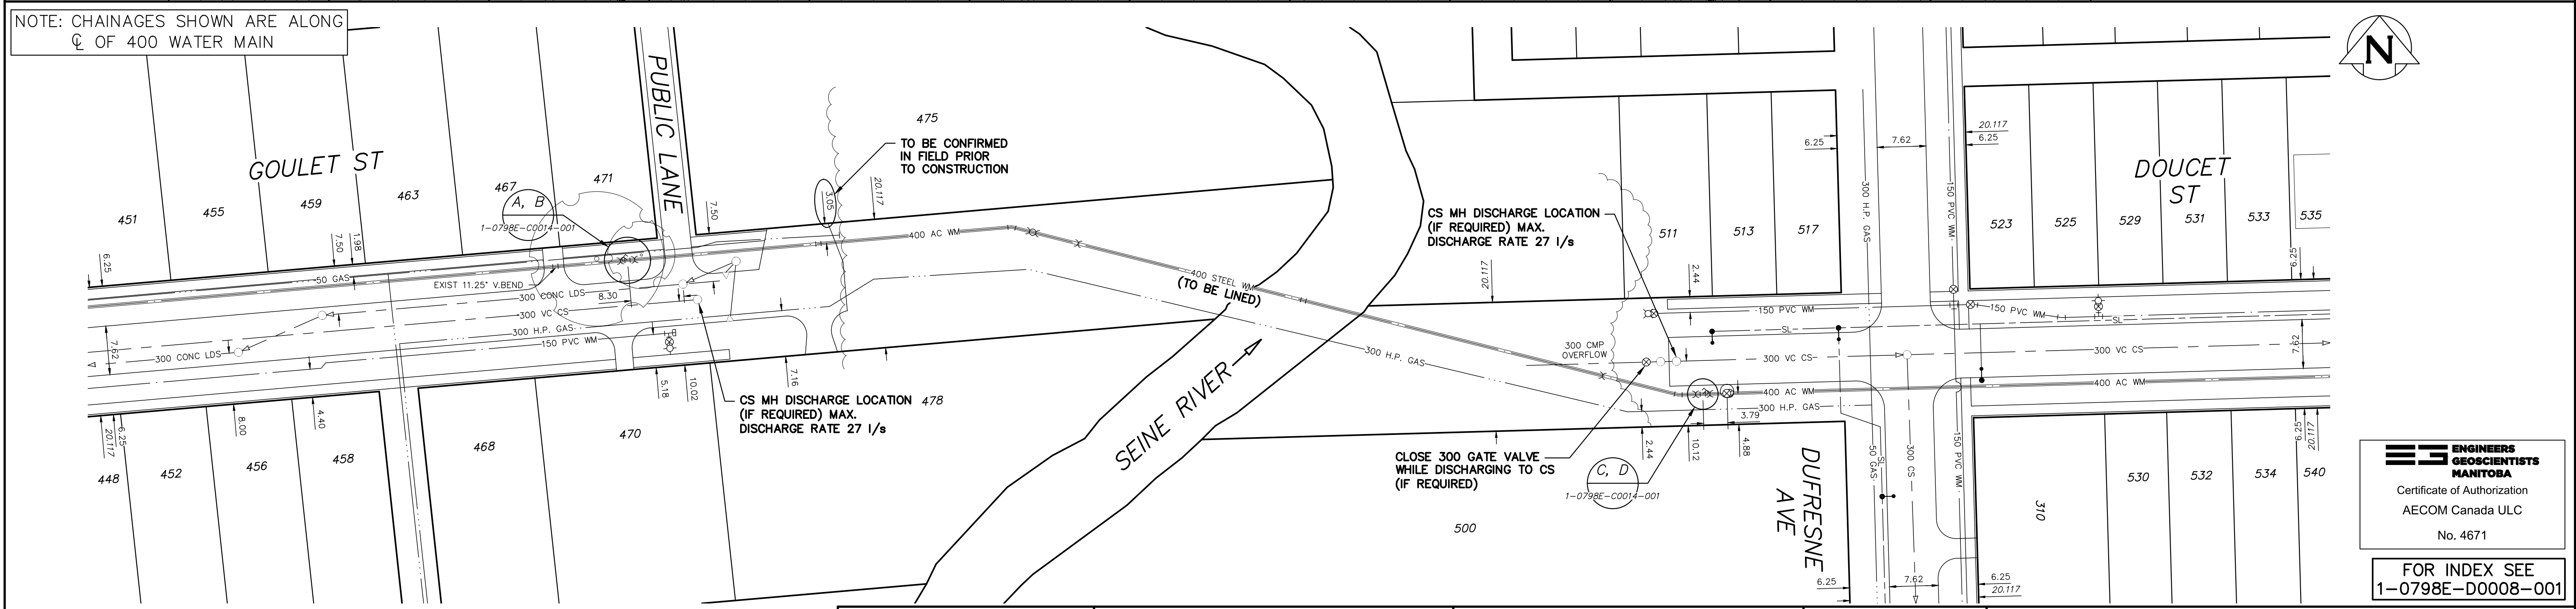


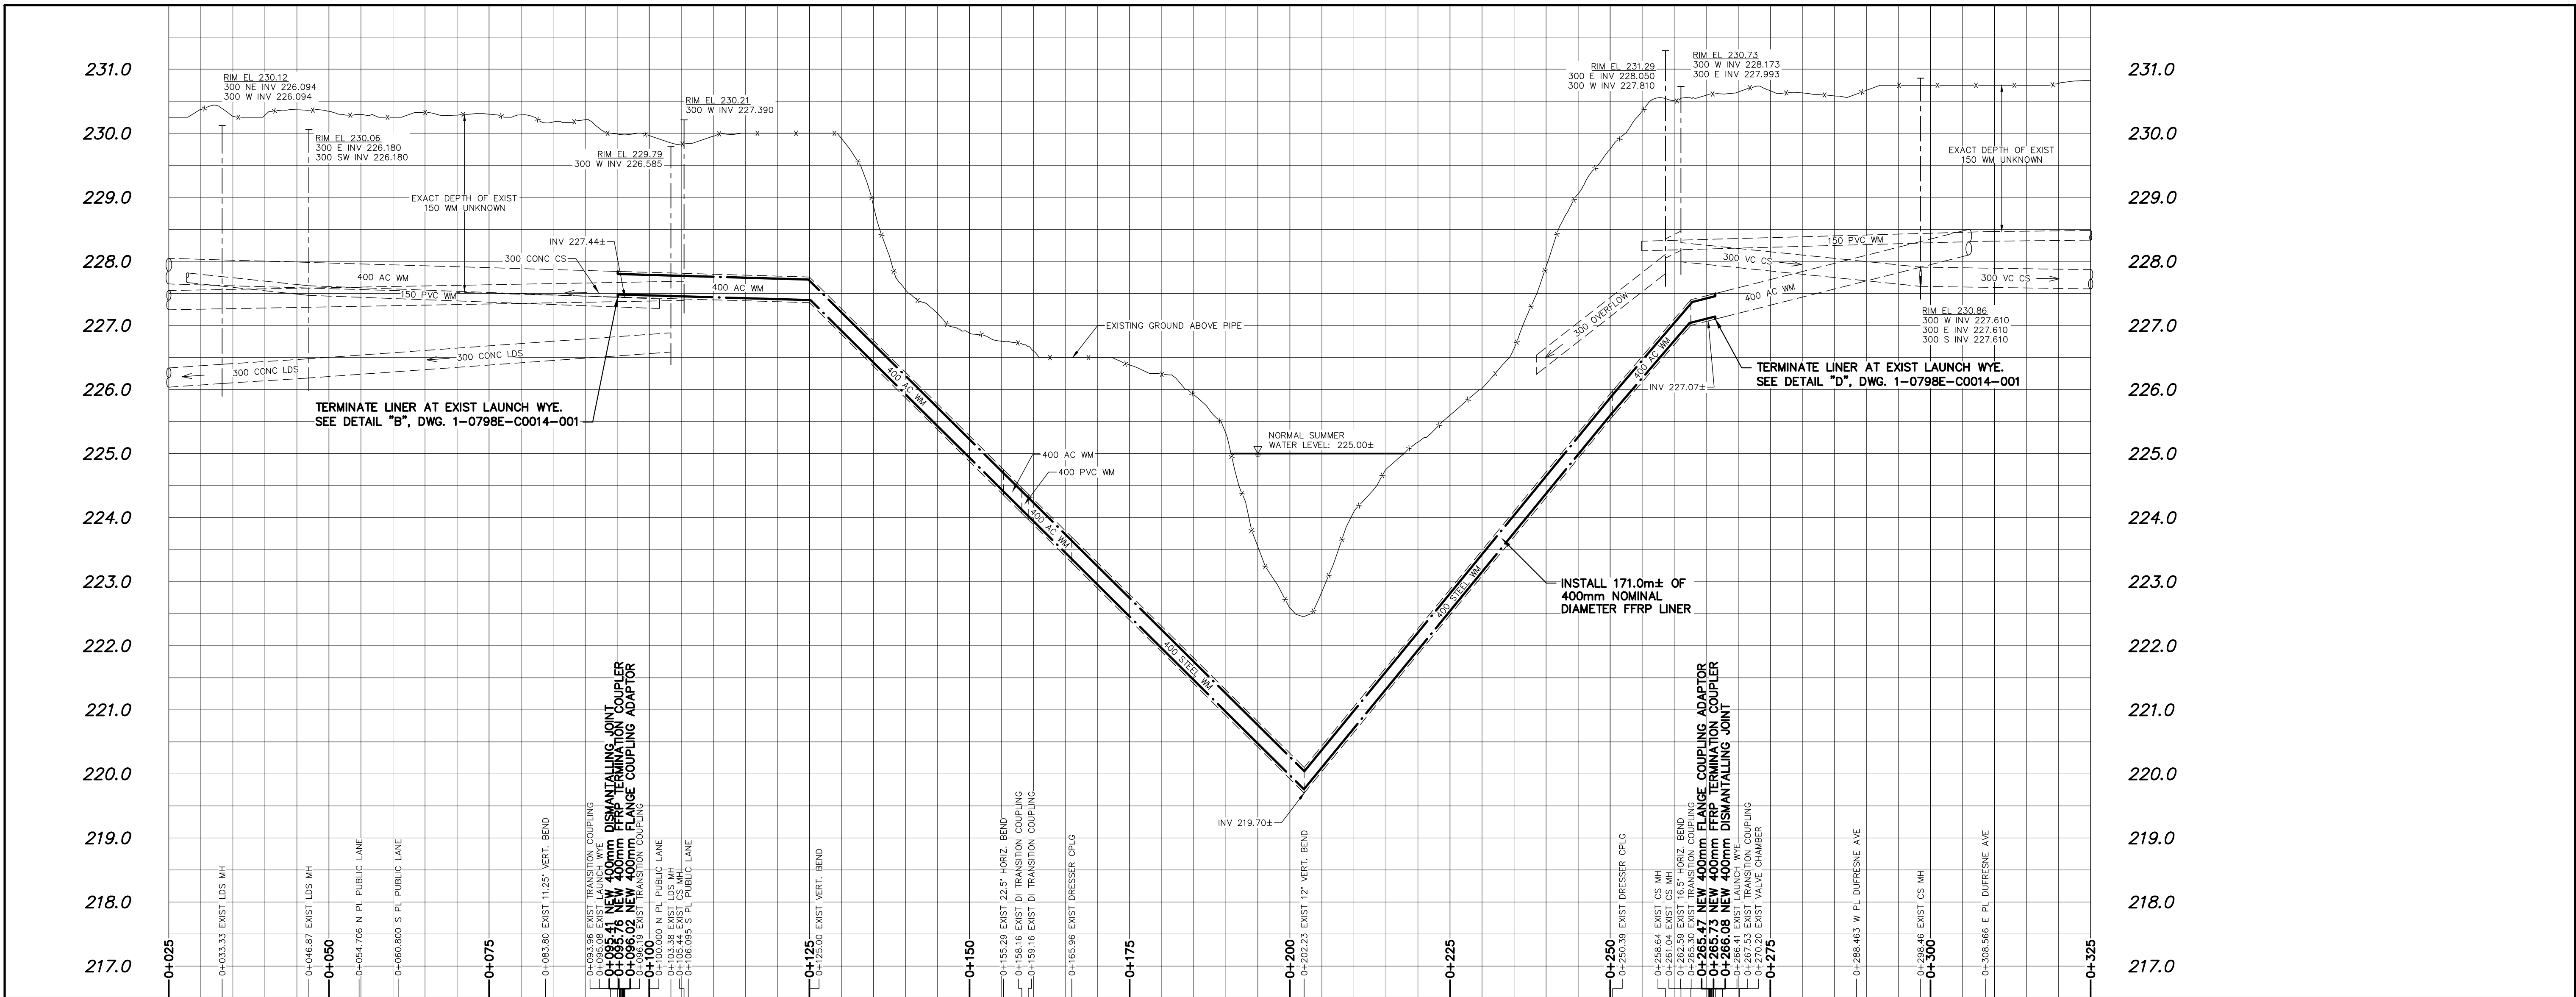

NOTE: CHAINAGES SHOWN ARE ALONG CL OF 400 WATER MAIN

METRIC
WHOLE NUMBERS INDICATE MILLIMETRES
DECIMALIZED NUMBERS INDICATE METRES

0.0 10.0 20.0 30.0 0.0 1.0 2.0 3.0
1:500 1:50

LOCATION APPROVED
UNDERGROUND STRUCTURES

SUPV. U/G STRUCTURES COMMITTEE DATE

NOTE:
LOCATION OF UNDERGROUND STRUCTURES AS SHOWN ARE BASED ON THE BEST INFORMATION AVAILABLE BUT NO GUARANTEE IS GIVEN THAT ALL EXISTING UTILITIES ARE SHOWN OR THAT THE GIVEN LOCATIONS ARE EXACT. CONFIRMATION OF EXISTENCE AND EXACT LOCATION OF ALL SERVICES MUST BE OBTAINED FROM THE INDIVIDUAL UTILITIES BEFORE PROCEEDING WITH CONSTRUCTION.

B.M. ELEV.
CONSTRUCTION COMPLETION DATE: YYYY MM DD

NO.	ISSUED FOR TENDER	REVISIONS	DATE	BY
0	ISSUED FOR TENDER		26/06/24	ADL

AECOM

DESIGNED BY EC CHECKED BY MGM
DRAWN BY ADL APPROVED BY JAT
SCALE: HORIZONTAL 1:500 VERTICAL 1:50
DATE 2026 06 24
PLOT DATE: 2026 06 24

ENGINEER'S SEAL

CONSULTANT DRAWING NUMBER C-1001

THE CITY OF WINNIPEG
WATER AND WASTE DEPARTMENT
ENGINEERING DIVISION

GOULET - DOUCET WATER MAIN
RIVER CROSSING REHABILITATION
SEINE RIVER CROSSING
GOULET STREET TO DOUCET STREET

SHEET 3 OF 4
CITY DRAWING NUMBER 1-0798E-C0013-001

**ENGINEERS
GEOSCIENTISTS
MANITOBA**
Certificate of Authorization
AECOM Canada ULC
No. 4671

FOR INDEX SEE
1-0798E-D0008-001