


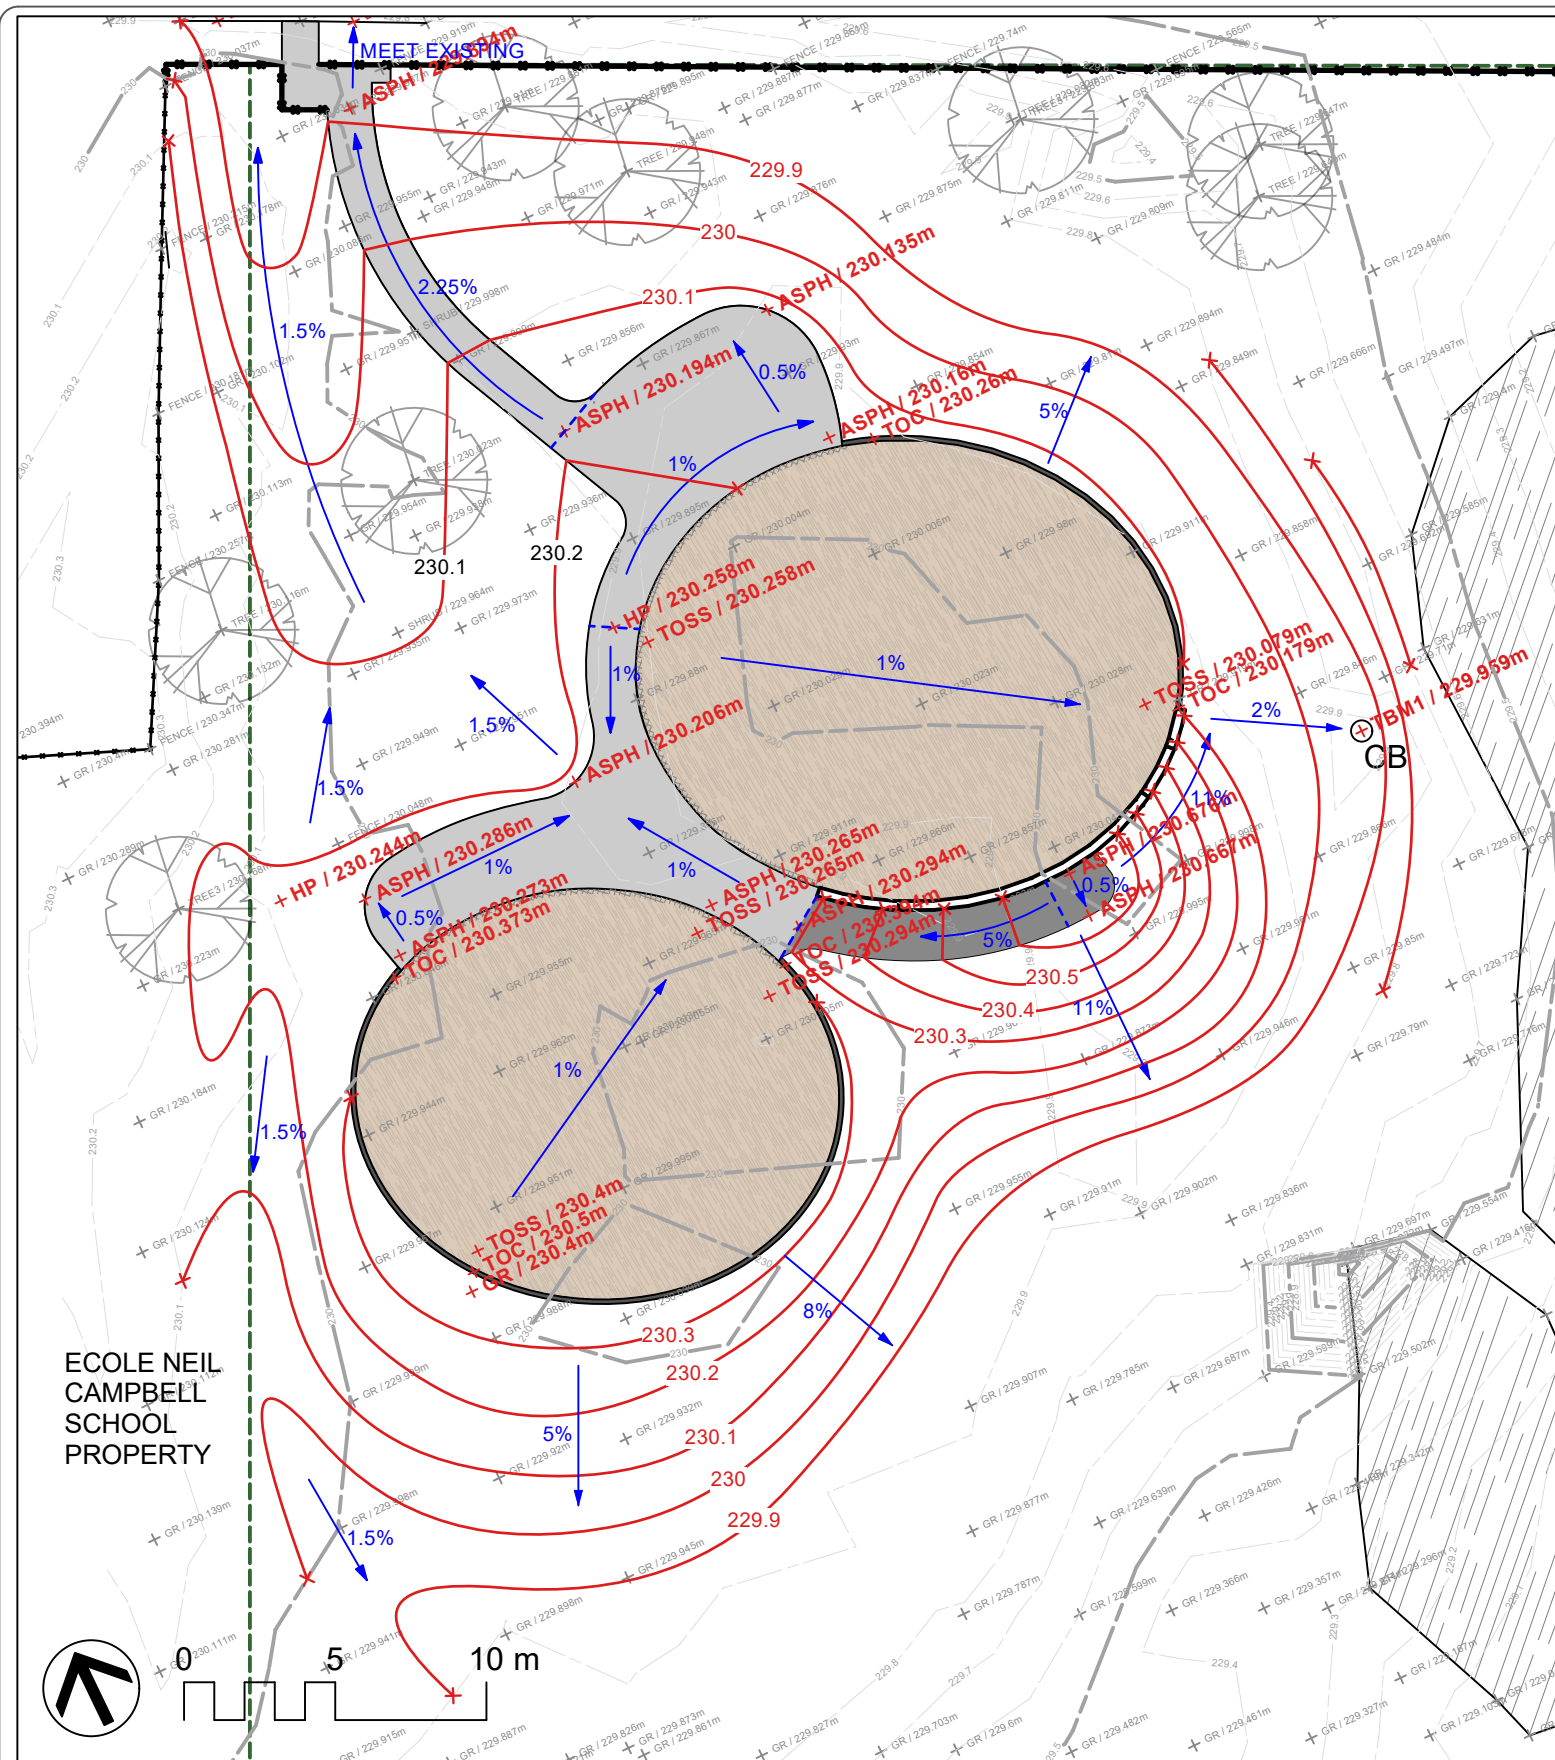

 THE CITY OF WINNIPEG Planning, Property and Development Department Planning and Land Use Division Unit 15 - 30 Fort Street, Winnipeg, MB, (R3C 4X5)	DESIGNED BY	TB	CHECKED BY	MANAGER, PARK AND OPEN SPACES	DATE	DRAWING TITLE	DRAWING NO.
	DRAWN BY	TB	APPROVED BY				
	HORIZ. SCALE	1:250		MANAGER, PLANNING AND LAND USE DIVISION	DATE	CENTENNIAL PARK PLAYGROUND	L4
	VERT. SCALE					Grading	
DATE	JUNE 2026					SITE ADDRESS 800 RALEIGH ST	BID OPPORTUNITY NO. 528-2026