

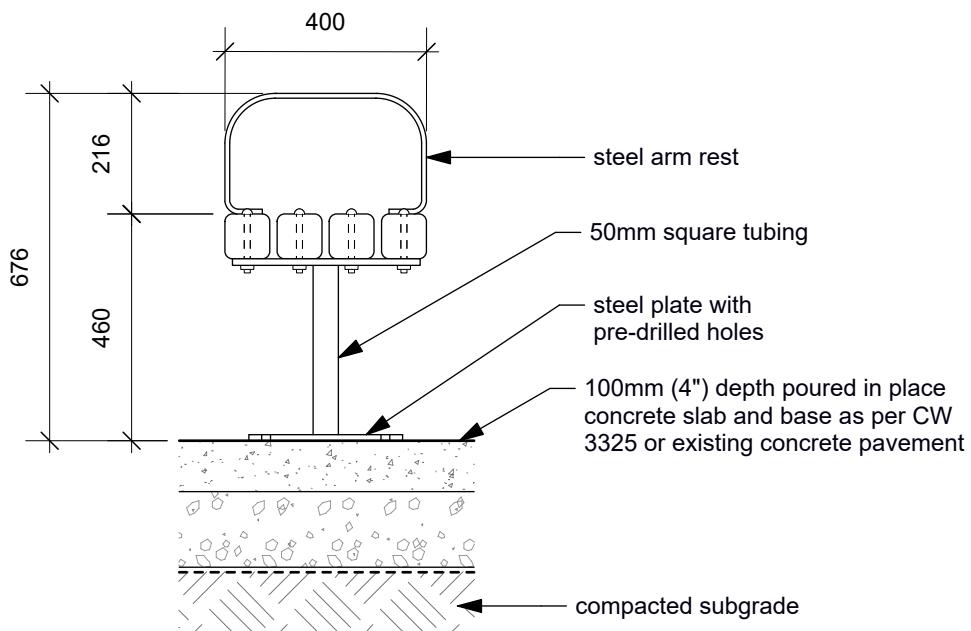
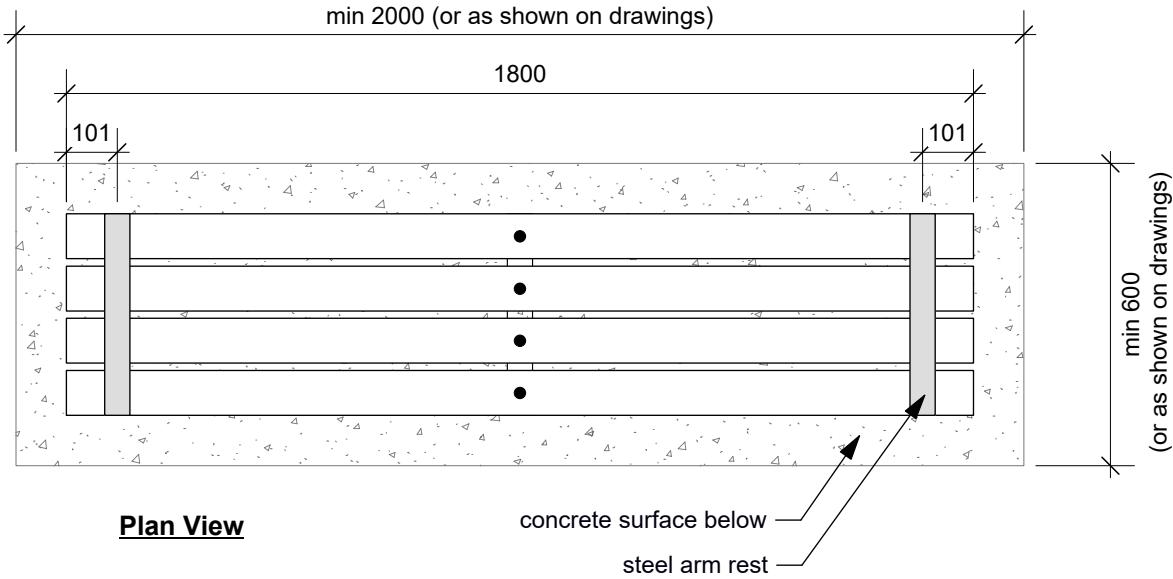
**Notes**

1. Wood slats: 89x89mm (4x4") composite slats with cedar tone finish
2. Frame: welded steel with galv. finish
3. Surface mount with min 75mm depth wedge anchors & washers

Drawing Title:

**Tache Backless Bench  
Composite with Arms - Surface Mount**

Drawing Number:

**SCD-121D****Section**

Dimensions shown are in millimetres unless otherwise specified

Revision: 2  
Date: January 2026  
Scale: NTS  
Drawn by: MG

**The City of Winnipeg**  
Planning, Property & Development Department  
Urban Planning & Design  
Unit 15 - 30 Fort Street, Winnipeg, MB, R3C 4X5

