

MATERIALS

1. WOOD SLATS: 89x89mm
COMPOSITE BOARDS W/ CEDAR
TONE FINISH
2. FRAME: WELDED STEEL W/
GALVANIZED OR BLACK FINISH

MOUNTING



1. SURFACE MOUNT W/ MIN 75mm
DEPTH WEDGE ANCHORS &
WASHERS

Drawing Title:

TACHE BENCH COMPOSITE WITH ARMS - SURFACE MOUNT

Drawing No:

SCD-121E

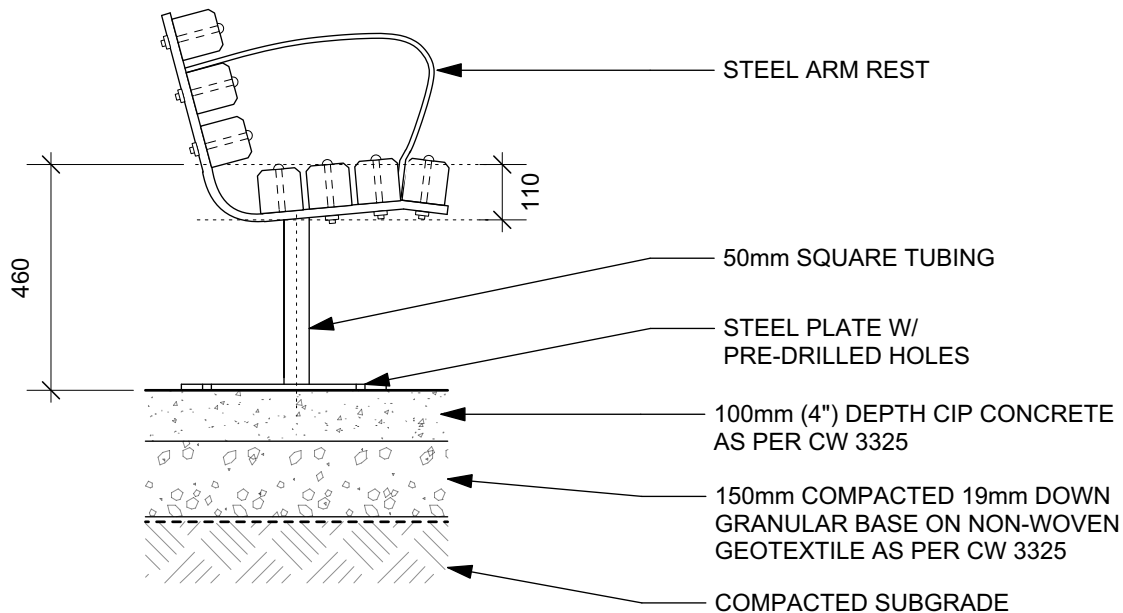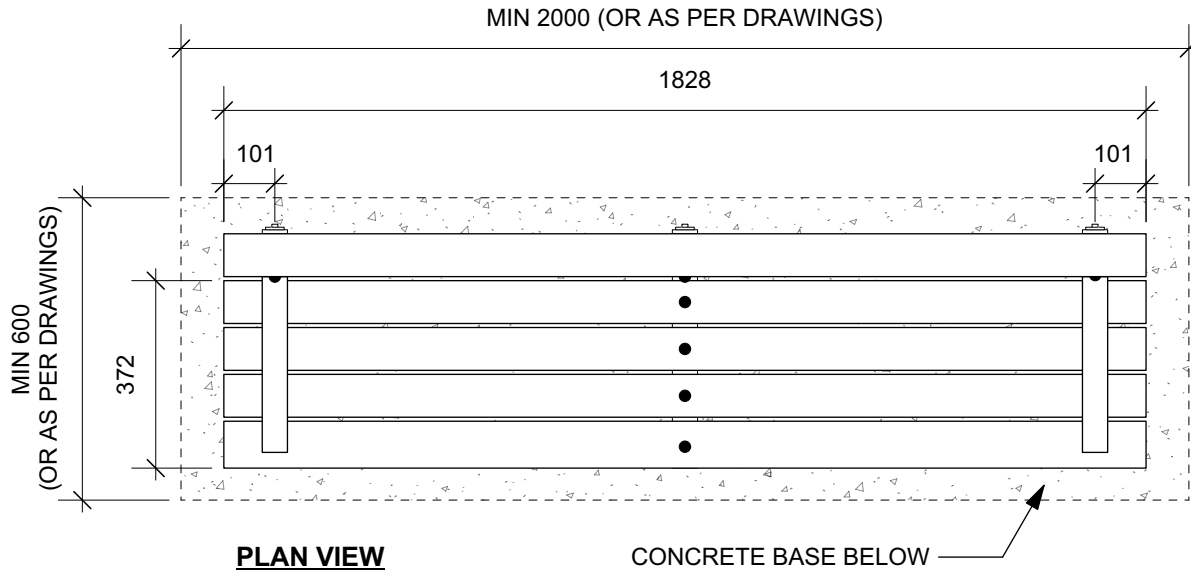

SECTION

DIMENSIONS SHOWN ARE IN MILLIMETRES UNLESS OTHERWISE SPECIFIED

REVISION: 2
DATE: April 2024
SCALE: NTS
DRAWN BY: MG

The City of Winnipeg
Planning, Property and Development Department
Planning and Land Use Division
Unit 15 - 30 Fort Street, Winnipeg, MB, R3C 4X5

