


Drawing Title:

ACCESSIBLE PLAYGROUND RAMP


Drawing No:

SCD-656

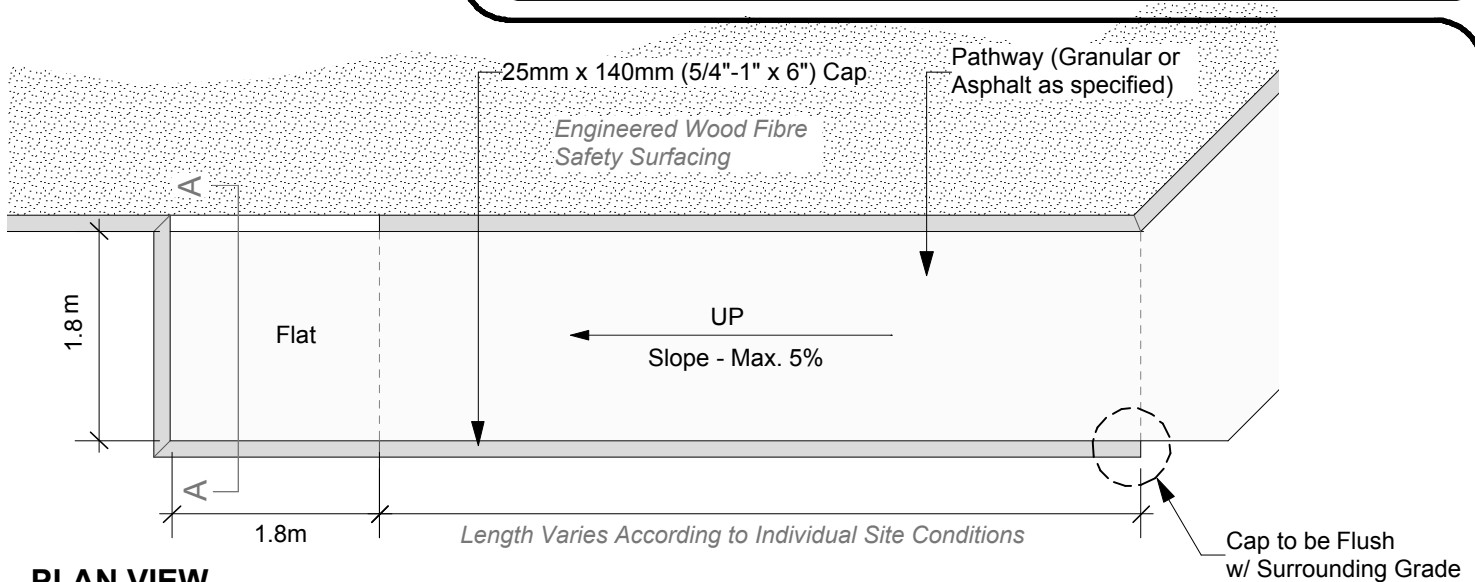


PLAN VIEW

Scale: N.T.S.

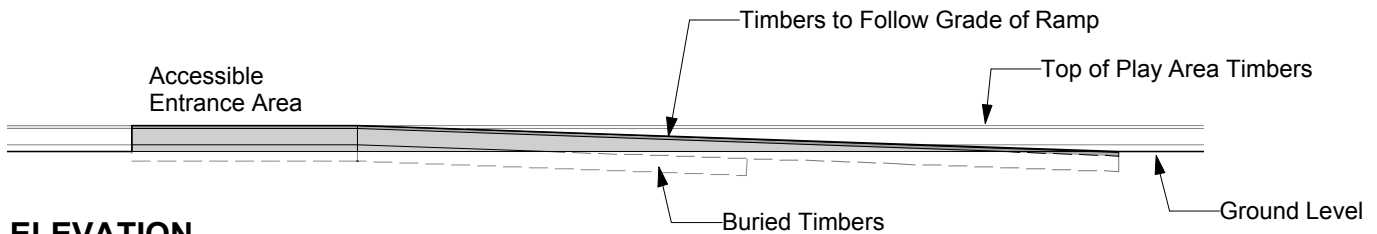

ELEVATION

Scale: N.T.S.

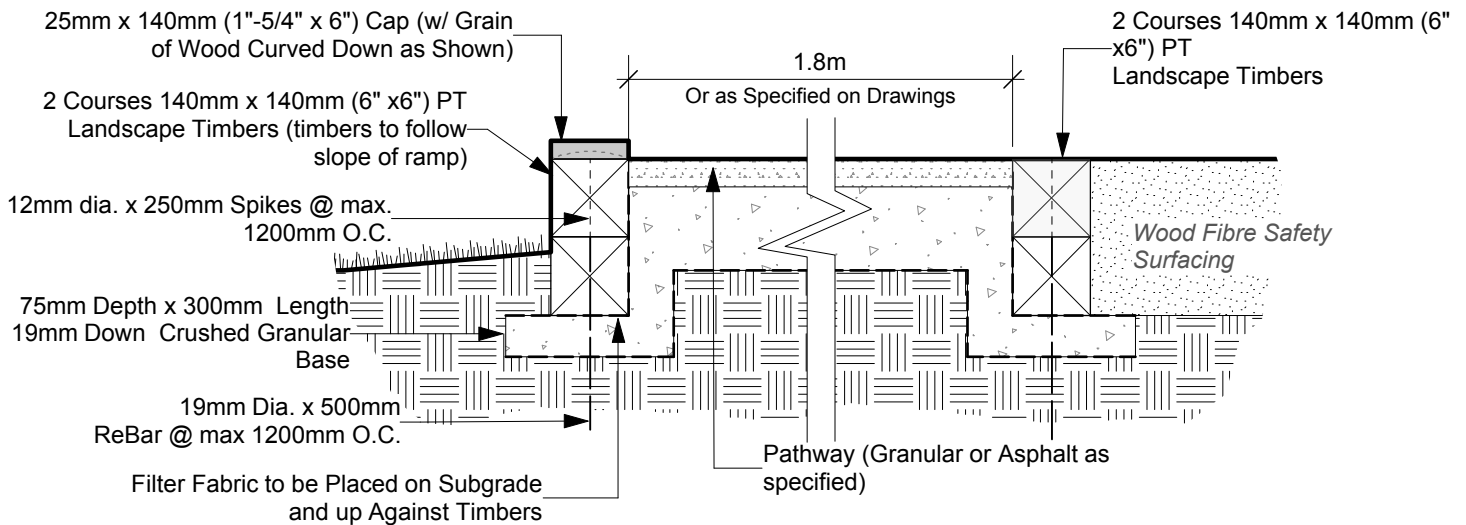

SECTION A-A

Scale: N.T.S.

NOTE: ALL MEASUREMENTS ARE IN METERS AND MILLIMETERS

REVISION: 1
DATE: January 12, 2012
SCALE: NTS
DRAWN BY: IL

The City of Winnipeg
Planning, Property and Development Department
Planning and Land Use Division
Unit 15 - 30 Fort Street, Winnipeg, MB, R3C 4X5

