



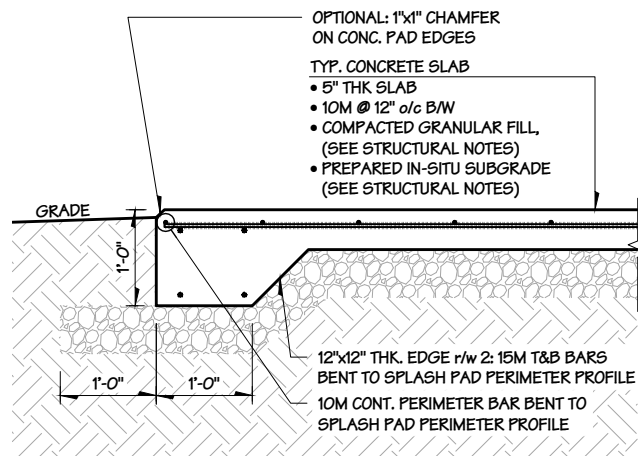


TYP. THICKENED EDGE FOUNDATION DETAIL

1
S1-2
SCALE: 1/2" = 1'-0"
SHEET REF. 51-1

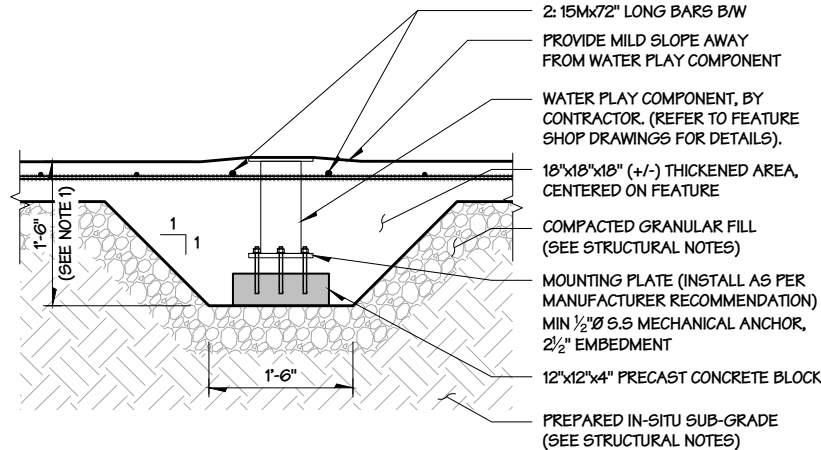


ERECTION PAD - TYPE 'A' DETAIL

2
S1-2
SCALE: 1/2" = 1'-0"
SHEET REF. 51-1

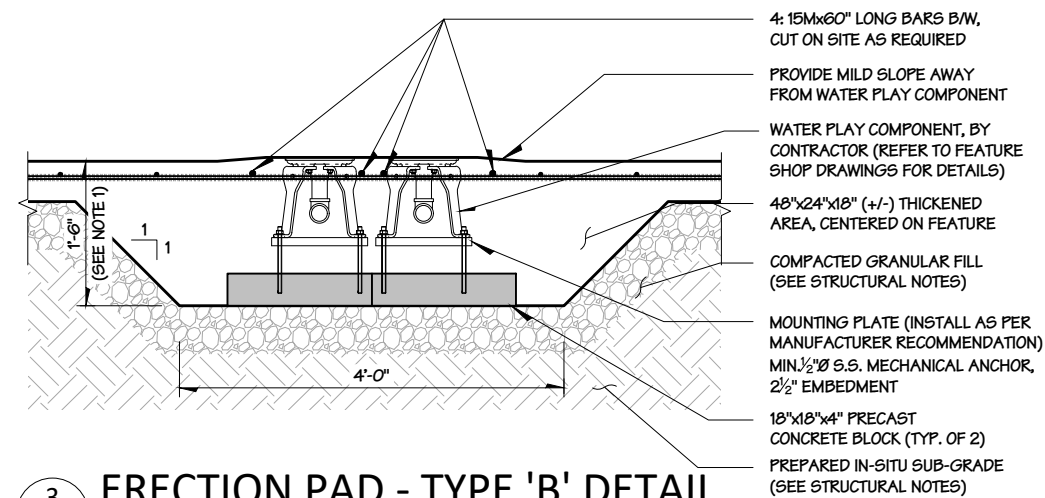


ERECTION PAD - TYPE 'B' DETAIL

3
S1-2
SCALE: 1/2" = 1'-0"
SHEET REF. 51-1

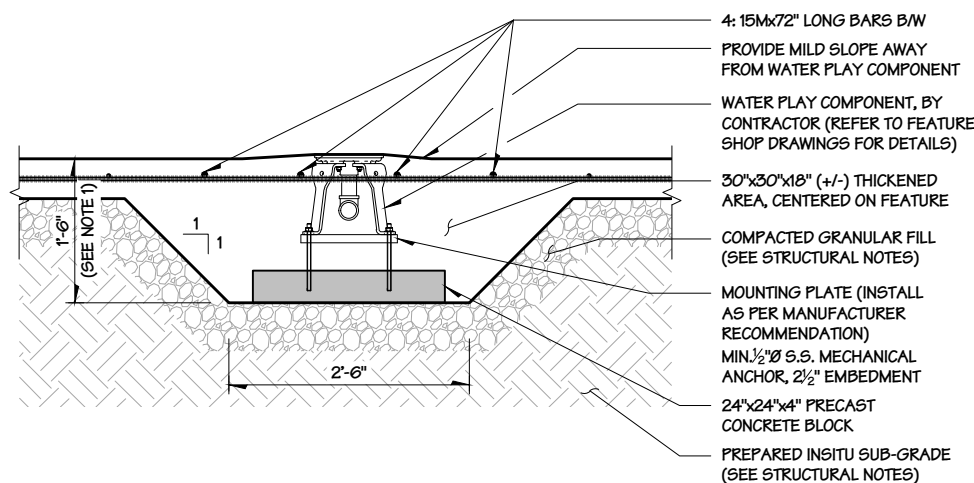


ERECTION PAD - TYPE 'C' DETAIL

4
S1-2
SCALE: 1/2" = 1'-0"
SHEET REF. 51-1

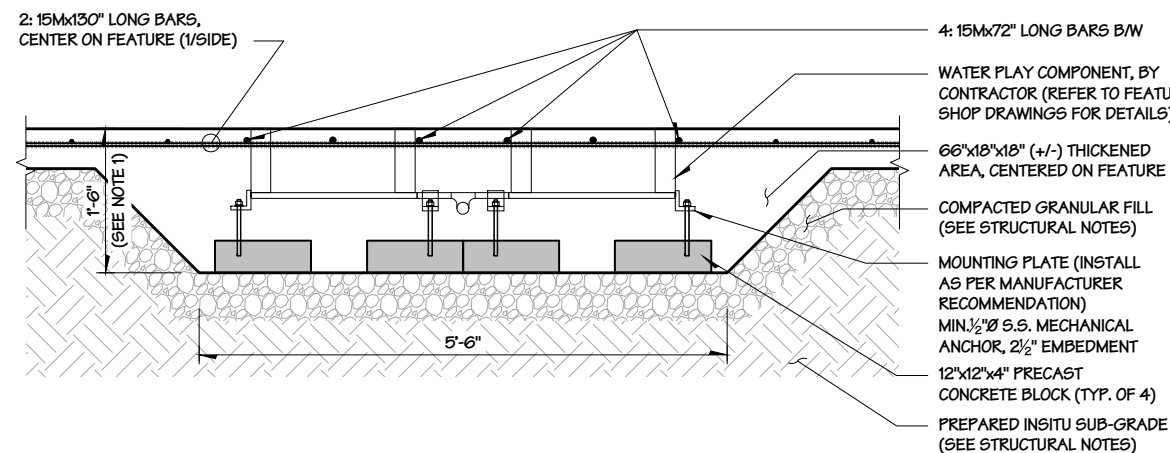


ERECTION PAD - TYPE 'D' DETAIL

5
S1-2
SCALE: 1/2" = 1'-0"
SHEET REF. 51-1

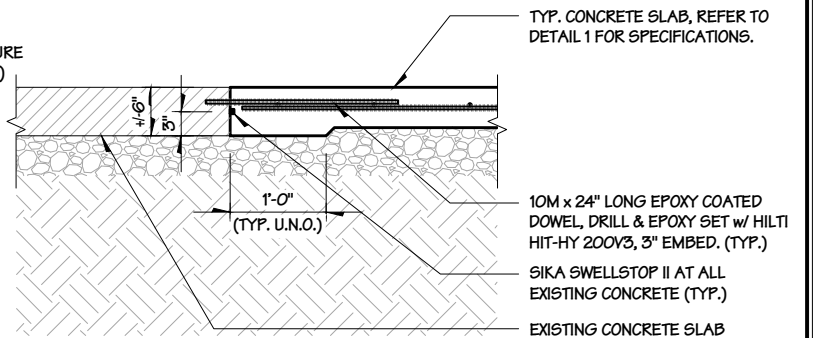


SLAB CONNECTION FOUNDATION DETAIL

6
S1-2
SCALE: 1/2" = 1'-0"
SHEET REF. 51-1

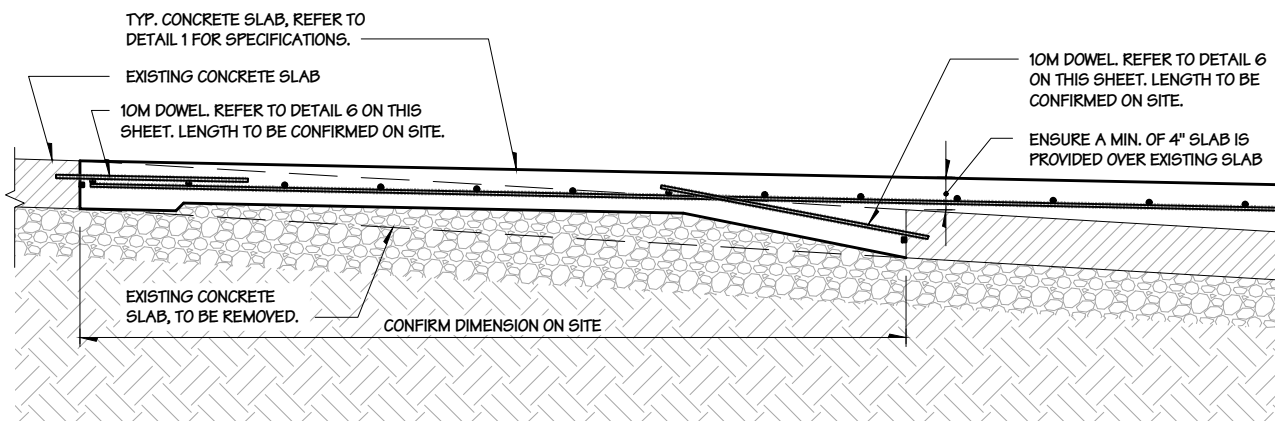

SLAB CONNECTION FOUNDATION DETAIL

7
S1-2
SCALE: 1/2" = 1'-0"
SHEET REF. 51-1

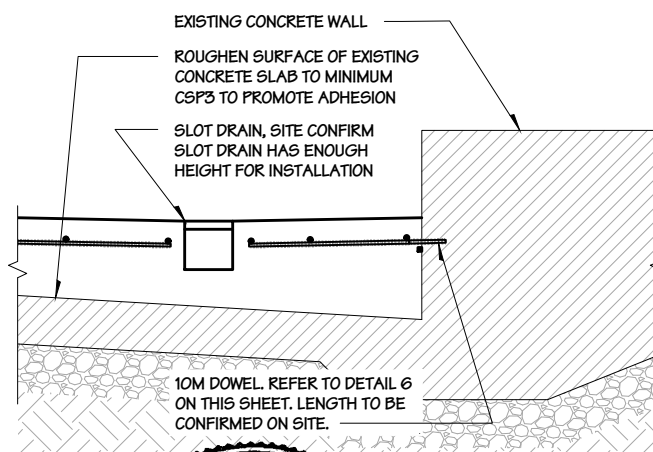


ENGINEERS
GEOSCIENTISTS
MANITOBA

Certificate of Authorization
DGH Engineering Ltd.
o/a Parsus Engineering
No. 540

- NOTES:
1. DEPTH VARIES, REFER TO COMPONENT INSTALLATION MANUAL.
 2. SLAB REBAR TO BE GENERALLY PLACED IN ORTHOGONAL GRID.
 3. WATER PLAY COMPONENTS SHOWN IN DETAILS MAY NOT REFLECT ACTUAL CONFIGURATION. ACTUAL WATER PLAY COMPONENT CONFIGURATION TO BE CONFIRMED PRIOR TO CONSTRUCTION.
 4. CONTRACTOR TO INSTALL ELECTRICAL GROUND TO REBAR MAT PRIOR TO CONCRETE POUR. COORDINATE WITH ELECTRICAL GROUNDING REQUIREMENTS.

ISSUED FOR CONSTRUCTION			
NO.	DATE	DESCRIPTION	INITIALS
01	2026-06-09	ISSUED FOR CONSTRUCTION	JF
02	2026-06-09	E-SERIES ISSUED FOR REVIEW	JD
03	2026-06-09	ISSUED FOR REVIEW	FK
04	2026-06-09	E-SERIES ISSUED FOR REVIEW	FK

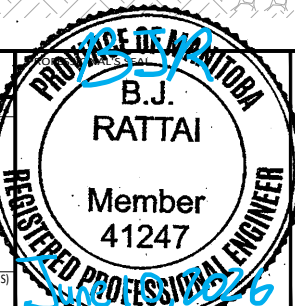

NOTE TO CONTRACTOR:

THE CONTRACTOR SHALL CHECK AND VERIFY ALL DIMENSIONS AND REPORT ALL ERRORS AND OMISSIONS TO CONSULTANT IN WRITING. DO NOT RELY ON SCALED DIMENSIONS. WRITTEN DIMENSIONS SHALL HAVE PRECEDENCE OVER SCALED DIMENSIONS. CONTACT THE CONSULTANT FOR CLARIFICATIONS IF NECESSARY. THIS DRAWING SHALL NOT BE USED FOR BUILDING PERMIT OR CONSTRUCTION PURPOSES UNLESS IT IS SEALED AND SIGNED BY THE CONSULTANT RESPONSIBLE FOR THE WORK.

DGH ENGINEERING LTD.
CIVIL | STRUCTURAL | MECHANICAL | ELECTRICAL | INDUSTRIAL
12 Aviation Boulevard
St. Andrews MB R1A 3N5 Canada
T: 204-334-8846
www.dghengineering.com

CLIENT
DWAsitework
WINNIPEG MB.

DESIGNED
NSB

DRAWN
FK

COORDINATOR
JC

DATE
MAR/2026

SCALE
AS NOTED

SSM SUBSET

PROJECT TITLE
WADING POOL CONVERSION AT MICHAELLE JEAN PARK/NORQUAY COMMUNITY CENTRE

PROJECT LOCATION
65 GRANVILLE ST. WINNIPEG, MB.

PROJECT NUMBER: 4289-001

SPLASH PAD - FOUNDATION DETAILS

S1-2

REV. 00