

Notes



- 1. Backfill limestone in 150 mm lifts, tamp each lift thoroughly
- 2. Posts to follow natural contour of land except for small undulations that would reduce aesthetic appearance of finished project
- 3. Surplus material to be legally disposed of off site
- 4. Bollards to be 300mm from property line unless otherwise approved by Contract Administrator

Drawing Title:

Post Bollard

Drawing Number:

SCD-105B

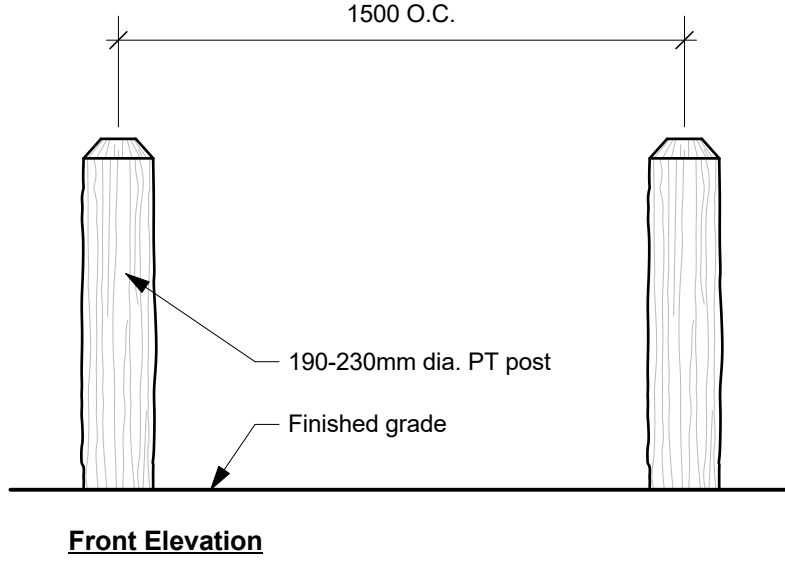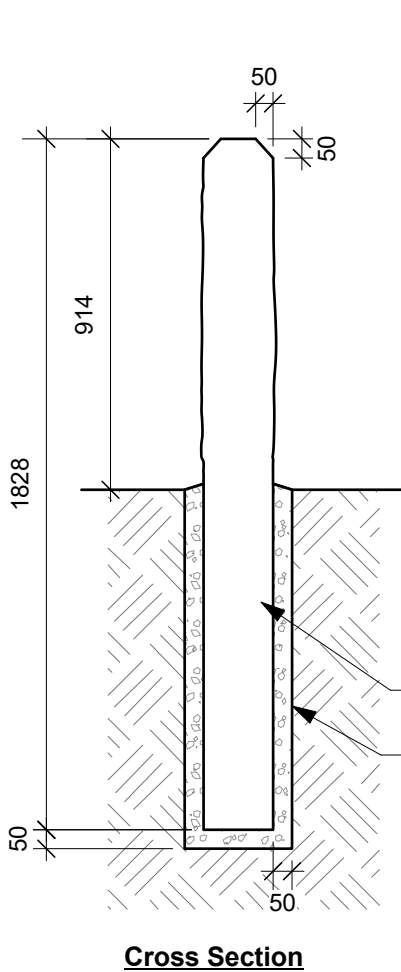

Dimensions shown are in millimetres unless otherwise specified

Revision: 3
Date: October 2025
Scale: NTS
Drawn by: MG

The City of Winnipeg
Planning, Property & Development Department
Urban Planning & Design
Unit 15 - 30 Fort Street, Winnipeg, MB, R3C 4X5

