


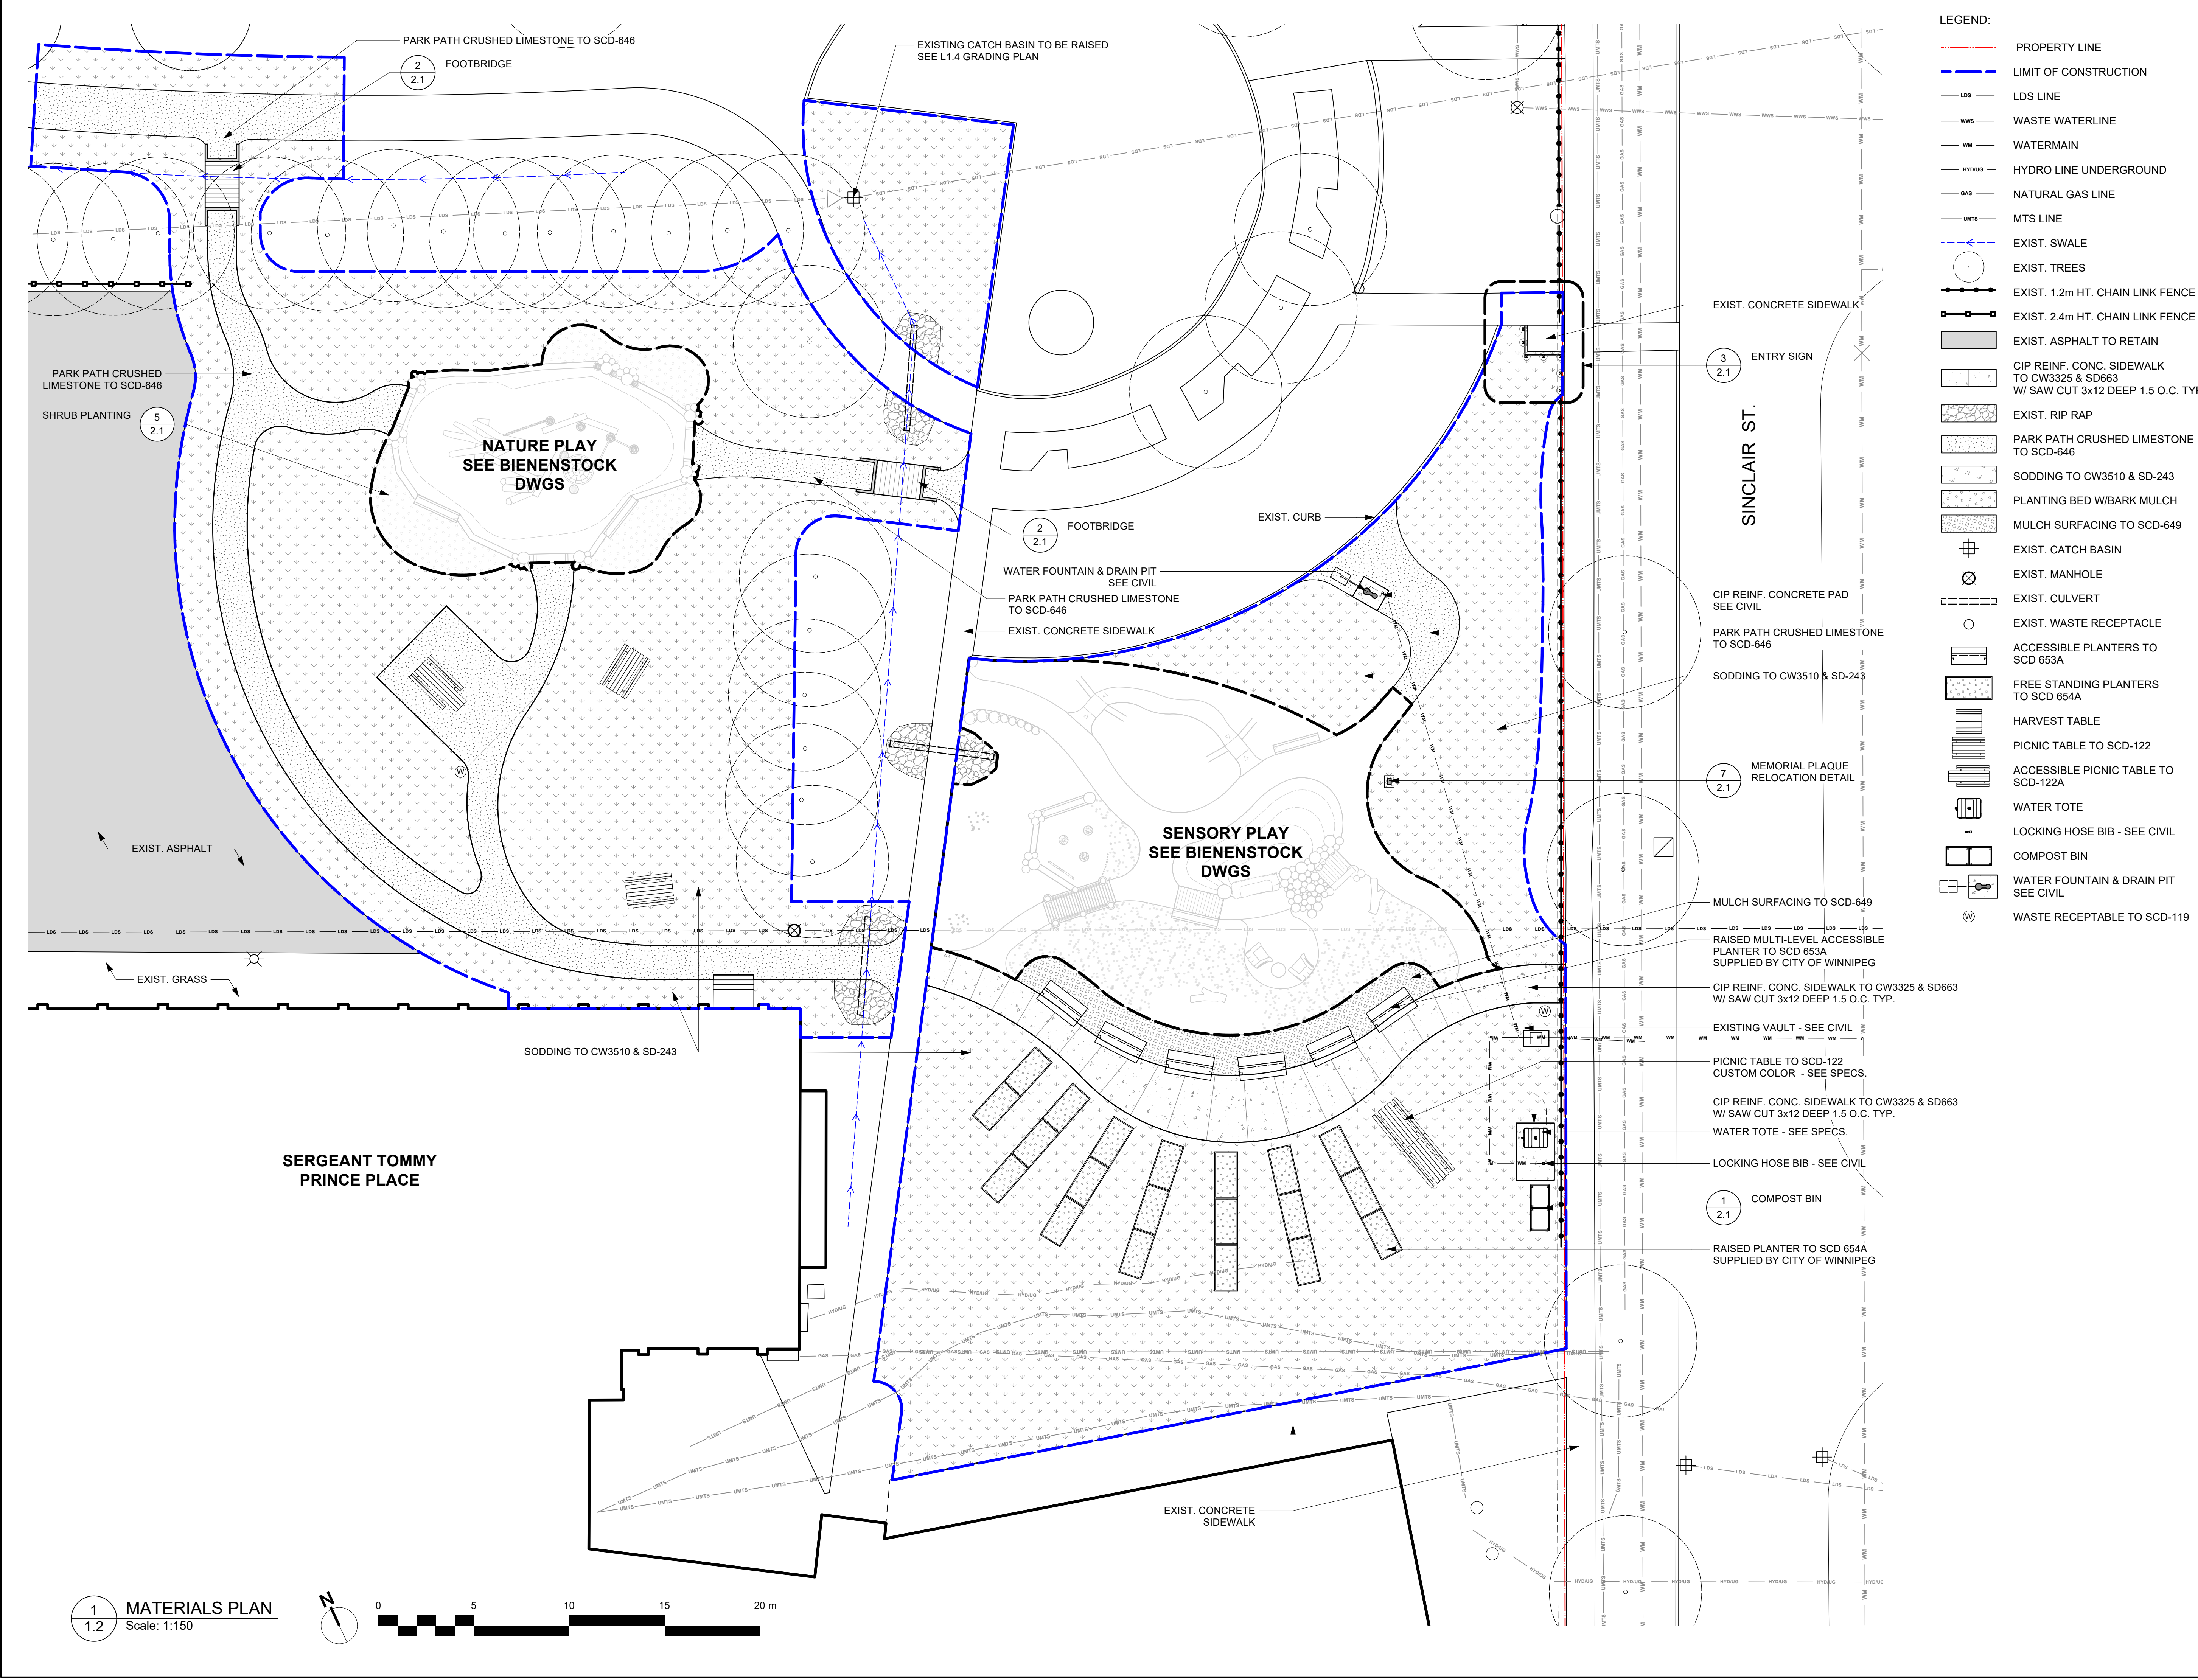

- LEGEND:**
- PROPERTY LINE
 - LIMIT OF CONSTRUCTION
 - LDS LINE
 - WWS WASTE WATERLINE
 - WM WATERMAIN
 - HYDUG HYDRO LINE UNDERGROUND
 - GAS NATURAL GAS LINE
 - UMTS MTS LINE
 - EXIST. SWALE
 - EXIST. TREES
 - EXIST. 1.2m HT. CHAIN LINK FENCE
 - EXIST. 2.4m HT. CHAIN LINK FENCE
 - EXIST. ASPHALT TO RETAIN
 - CIP REINF. CONC. SIDEWALK TO CW3325 & SD663 W/ SAW CUT 3x12 DEEP 1.5 O.C. TYP.
 - EXIST. RIP RAP
 - PARK PATH CRUSHED LIMESTONE TO SCD-646
 - SODDING TO CW3510 & SD-243
 - PLANTING BED W/BARK MULCH
 - MULCH SURFACING TO SCD-649
 - EXIST. CATCH BASIN
 - EXIST. MANHOLE
 - EXIST. CULVERT
 - EXIST. WASTE RECEPTACLE
 - ACCESSIBLE PLANTERS TO SCD 653A
 - FREE STANDING PLANTERS TO SCD 654A
 - HARVEST TABLE
 - PICNIC TABLE TO SCD-122
 - ACCESSIBLE PICNIC TABLE TO SCD-122A
 - WATER TOTE
 - LOCKING HOSE BIB - SEE CIVIL
 - COMPOST BIN
 - WATER FOUNTAIN & DRAIN PIT SEE CIVIL
 - WASTE RECEPTABLE TO SCD-119

GENERAL NOTES:

THIS DRAWING MUST NOT BE SCALED.

THE GENERAL CONTRACTOR SHALL VERIFY ALL DIMENSIONS, DATUMS AND LEVELS PRIOR TO COMMENCEMENT OF WORK. ALL ERRORS AND OMISSIONS TO BE REPORTED IMMEDIATELY TO THE CONTRACT ADMINISTRATOR.

VARIATIONS & MODIFICATIONS TO WORK SHOWN ON THESE DRAWINGS SHALL NOT BE CARRIED OUT WITHOUT WRITTEN PERMISSION FROM THE CONTRACT ADMINISTRATOR.

THIS DRAWING IS THE EXCLUSIVE PROPERTY OF THE CONTRACT ADMINISTRATOR AND CAN BE REPRODUCED ONLY WITH THE PERMISSION OF THE CONTRACT ADMINISTRATOR, IN WHICH CASE THE REPRODUCTION MUST BEAR THEIR NAME CONTRACT ADMINISTRATOR.

- MATERIALS NOTES:**
- ALL DIMENSIONS ARE IN METERS UNLESS OTHERWISE SPECIFIED.
 - ENSURE THE LOCATION OF ALL EXISTING SERVICES BOTH OLD AND RECENTLY INSTALLED ARE CLEARLY LOCATED ON SITE WITH THE CONTRACT ADMINISTRATOR PRIOR TO CONSTRUCTION.
 - THE CONTRACTOR WILL BE RESPONSIBLE FOR REPAIRING ALL DAMAGE CAUSED TO SERVICES DURING CONSTRUCTION.
 - REFER TO SPECIFICATIONS FOR DETAILED MATERIAL DESCRIPTIONS.
 - ANY AREA DISTRIBUTED BY CONSTRUCTION NOT SHOWN ON THE DRAWINGS MUST BE RETURNED TO ORIGINAL CONDITION.

1	ISSUED FOR CONSTRUCTION	2026-07-17
NO.	ISSUE NOTES	DATE

PROFESSIONAL SEAL



HTFC
PLANNING & DESIGN

500-115 Bannatyne Avenue East Winnipeg, MB R3B 0R3
PHONE 204 944 9907 WEB htfc.ca

PROJECT TITLE

**OLD EXHIBITION GROUNDS
COMMUNITY GARDEN**

80 SINCLAIR ST., WINNIPEG, MB R2X 0A1

MATERIALS PLAN

DRAWN KL	REVIEWED JH	DRAWING NO. 1.2
SCALE 1:150	PROJECT NO. 26-029	

1 MATERIALS PLAN
1.2 Scale: 1:150