


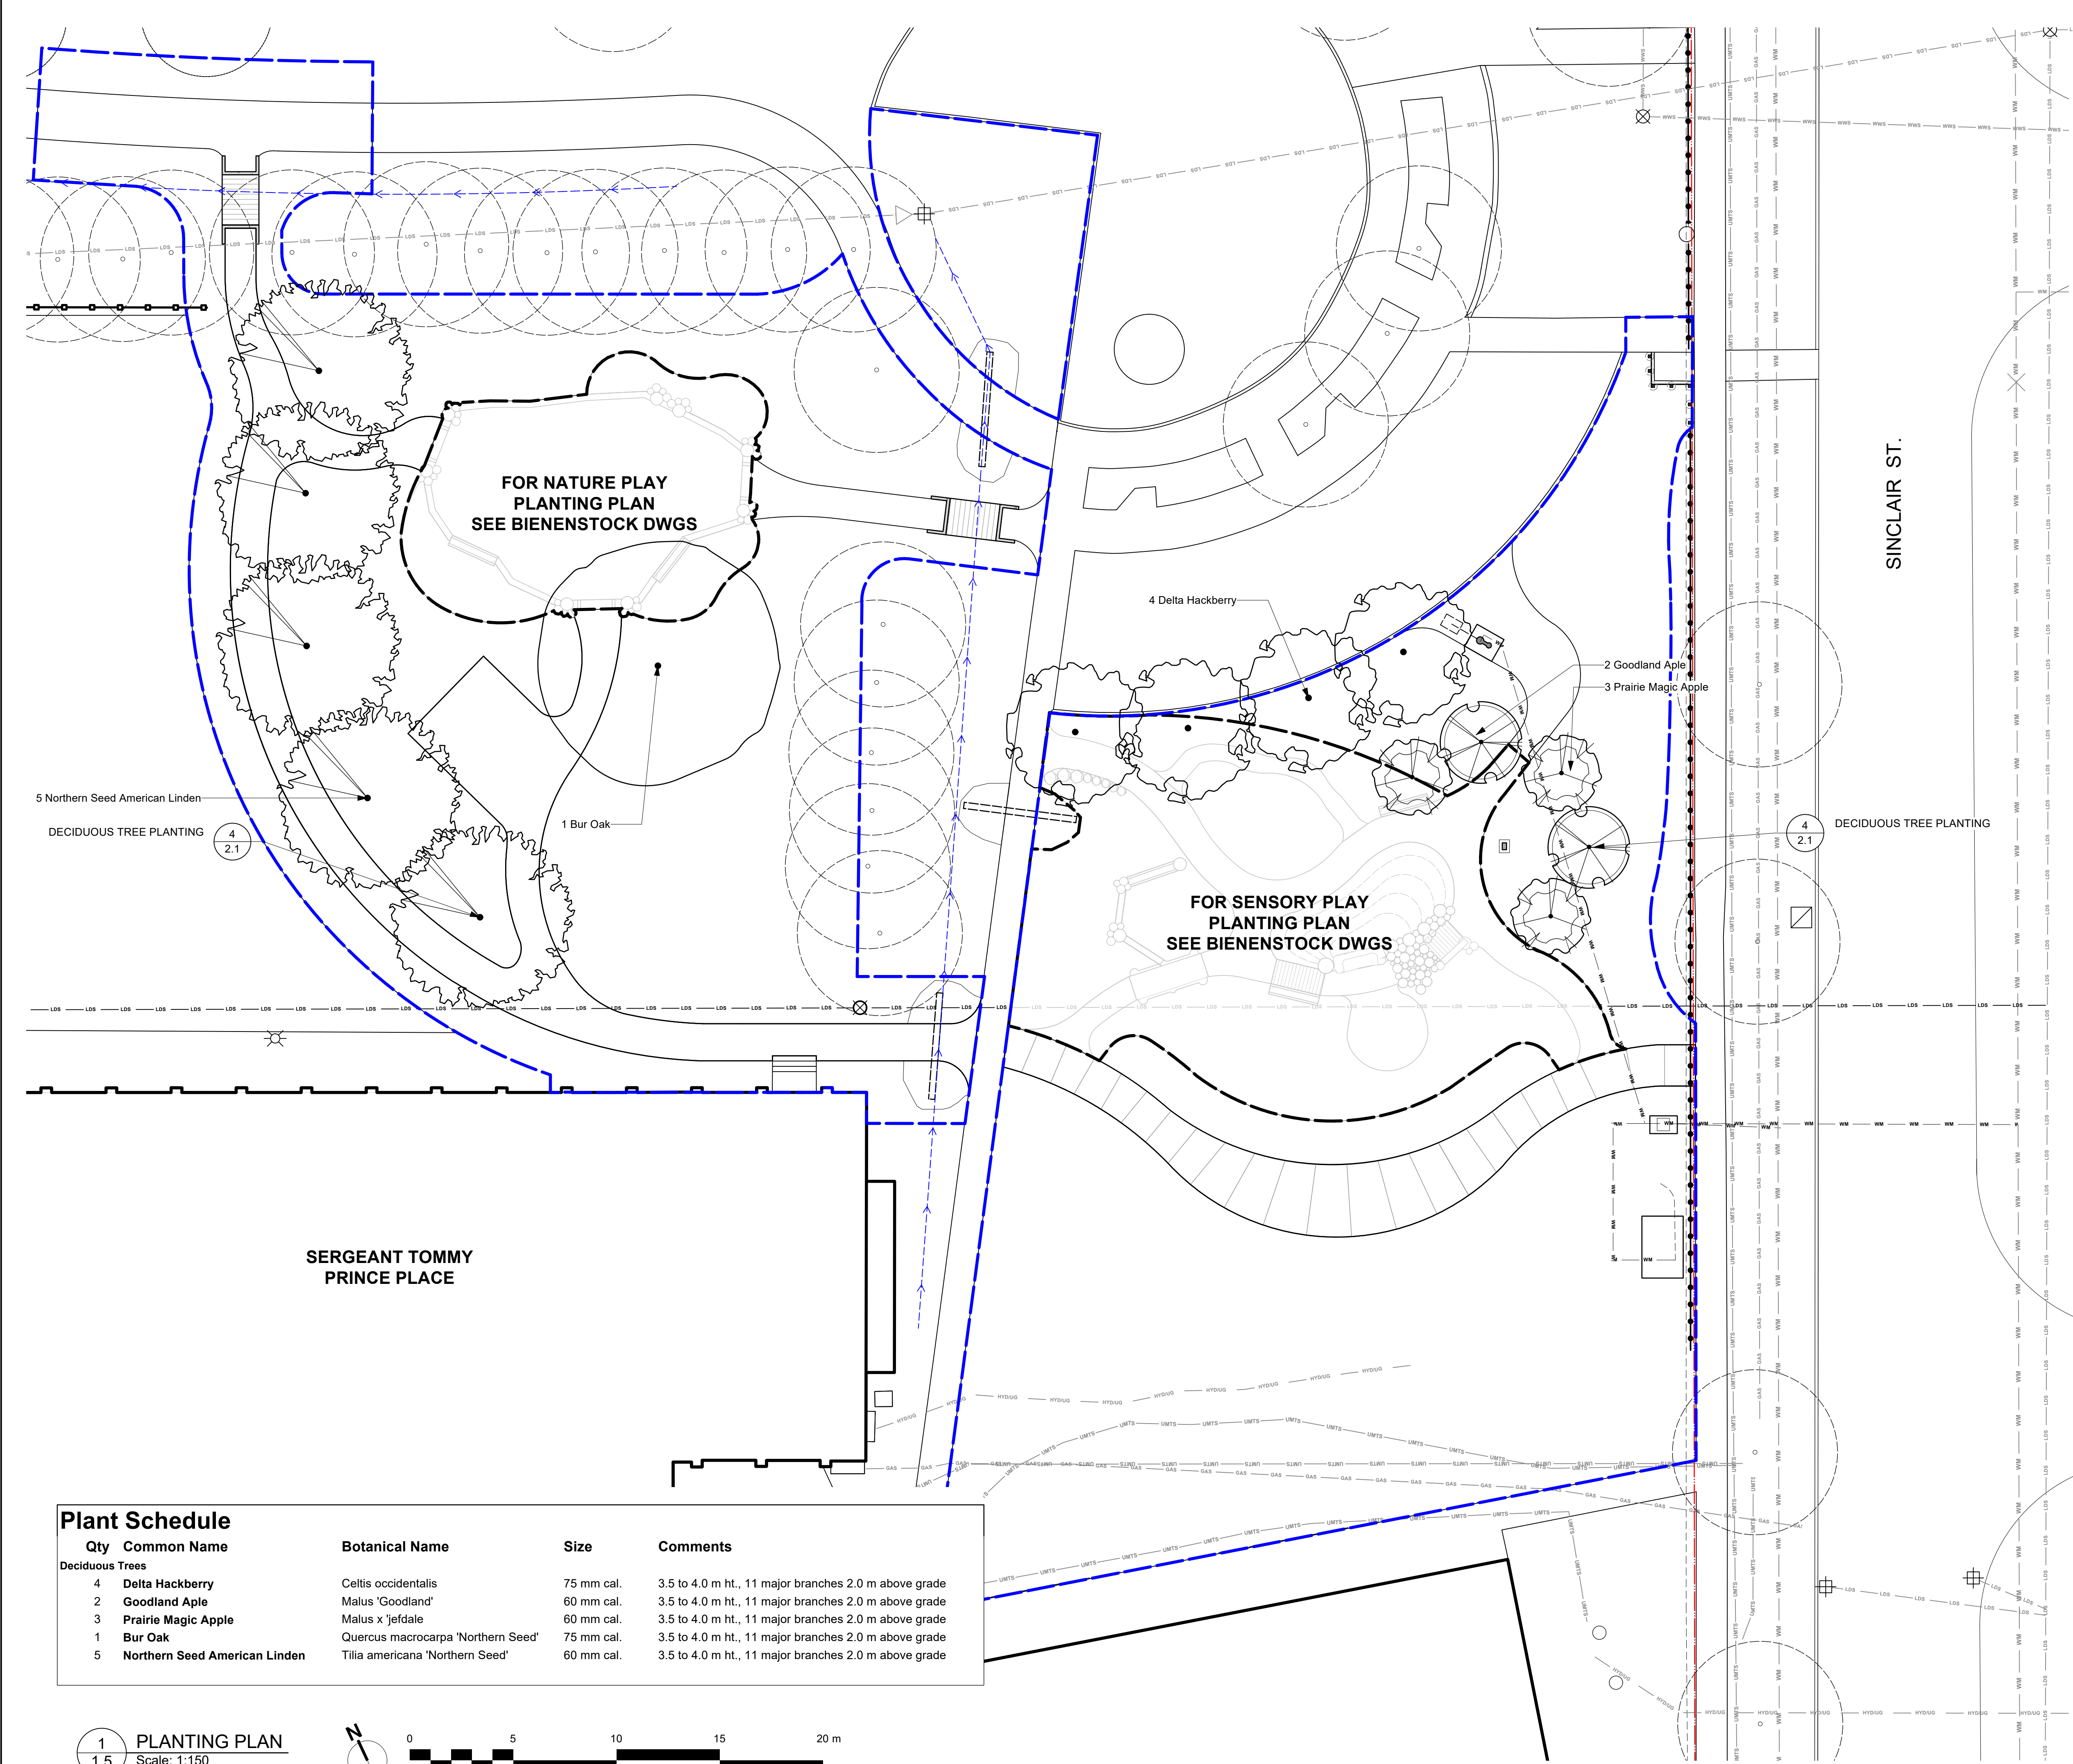

LEGEND:

- PROPERTY LINE
- LIMIT OF CONSTRUCTION - PHASE 1
- LDS LINE
- WASTE WATERLINE
- WATERMAIN
- HYDRO LINE UNDERGROUND
- NATURAL GAS LINE
- MTS LINE
- EXIST. SWALE
- EXIST. TREES
- EXIST. 1.2m CHAIN LINK FENCE
- EXIST. 2.4m CHAIN LINK FENCE
- EXIST. MANHOLE
- EXIST. CULVERT
- NEW TREES

GENERAL NOTES:

THIS DRAWING MUST NOT BE SCALED.

THE GENERAL CONTRACTOR SHALL VERIFY ALL DIMENSIONS, DATUMS AND LEVELS PRIOR TO COMMENCEMENT OF WORK. ALL ERRORS AND OMISSIONS TO BE REPORTED IMMEDIATELY TO THE CONTRACT ADMINISTRATOR.

VARIATIONS & MODIFICATIONS TO WORK SHOWN ON THESE DRAWINGS SHALL NOT BE CARRIED OUT WITHOUT WRITTEN PERMISSION FROM THE CONTRACT ADMINISTRATOR.

THIS DRAWING IS THE EXCLUSIVE PROPERTY OF THE CONTRACT ADMINISTRATOR AND CAN BE REPRODUCED ONLY WITH THE PERMISSION OF THE CONTRACT ADMINISTRATOR, IN WHICH CASE THE REPRODUCTION MUST BEAR THEIR NAME CONTRACT ADMINISTRATOR.

PLANTING NOTES:

- ALL DIMENSIONS ARE IN METERS UNLESS OTHERWISE SPECIFIED.
- ENSURE THE LOCATION OF ALL EXISTING SERVICES BOTH OLD AND RECENTLY INSTALLED ARE CLEARLY LOCATED ON SITE WITH THE CONTRACT ADMINISTRATOR PRIOR TO CONSTRUCTION.
- THE CONTRACTOR WILL BE RESPONSIBLE FOR REPAIRING ALL DAMAGE CAUSED TO SERVICES DURING CONSTRUCTION.
- STAKE OUT AND CONFIRM THE LOCATION OF TREES WITH THE LANDSCAPE ARCHITECT PRIOR TO INSTALLATION.
- LAYOUT SHRUBS AND PERENNIALS IN BEDS AND OBTAIN CONTRACT ADMINISTRATOR APPROVAL PRIOR TO PLANT MATERIAL AND MULCH INSTALLATION.

1	ISSUED FOR CONSTRUCTION	2026-07-17
NO.	ISSUE NOTES	DATE
PROFESSIONAL SEAL		



HTFC
PLANNING & DESIGN

500-115 Bannatyne Avenue East Winnipeg, MB R3B 0R3
PHONE 204 944 9907 WEB htfc.ca

Qty	Common Name	Botanical Name	Size	Comments
Deciduous Trees				
4	Delta Hackberry	Celtis occidentalis	75 mm cal.	3.5 to 4.0 m ht., 11 major branches 2.0 m above grade
2	Goodland Aple	Malus 'Goodland'	60 mm cal.	3.5 to 4.0 m ht., 11 major branches 2.0 m above grade
3	Prairie Magic Apple	Malus x 'jefdale'	60 mm cal.	3.5 to 4.0 m ht., 11 major branches 2.0 m above grade
1	Bur Oak	Quercus macrocarpa 'Northern Seed'	75 mm cal.	3.5 to 4.0 m ht., 11 major branches 2.0 m above grade
5	Northern Seed American Linden	Tilia americana 'Northern Seed'	60 mm cal.	3.5 to 4.0 m ht., 11 major branches 2.0 m above grade

1 PLANTING PLAN
Scale: 1:150

0 5 10 15 20 m

PROJECT TITLE

OLD EXHIBITION GROUNDS COMMUNITY GARDEN

80 SINCLAIR ST., WINNIPEG, MB R2X 0A1

SHEET TITLE

PLANTING PLAN

DRAWN	REVIEWED	DRAWING NO.
KL	JH	1.5
SCALE	PROJECT NO.	
1:150	26-029	