




Sandbox
DESIGN & CONSULTING

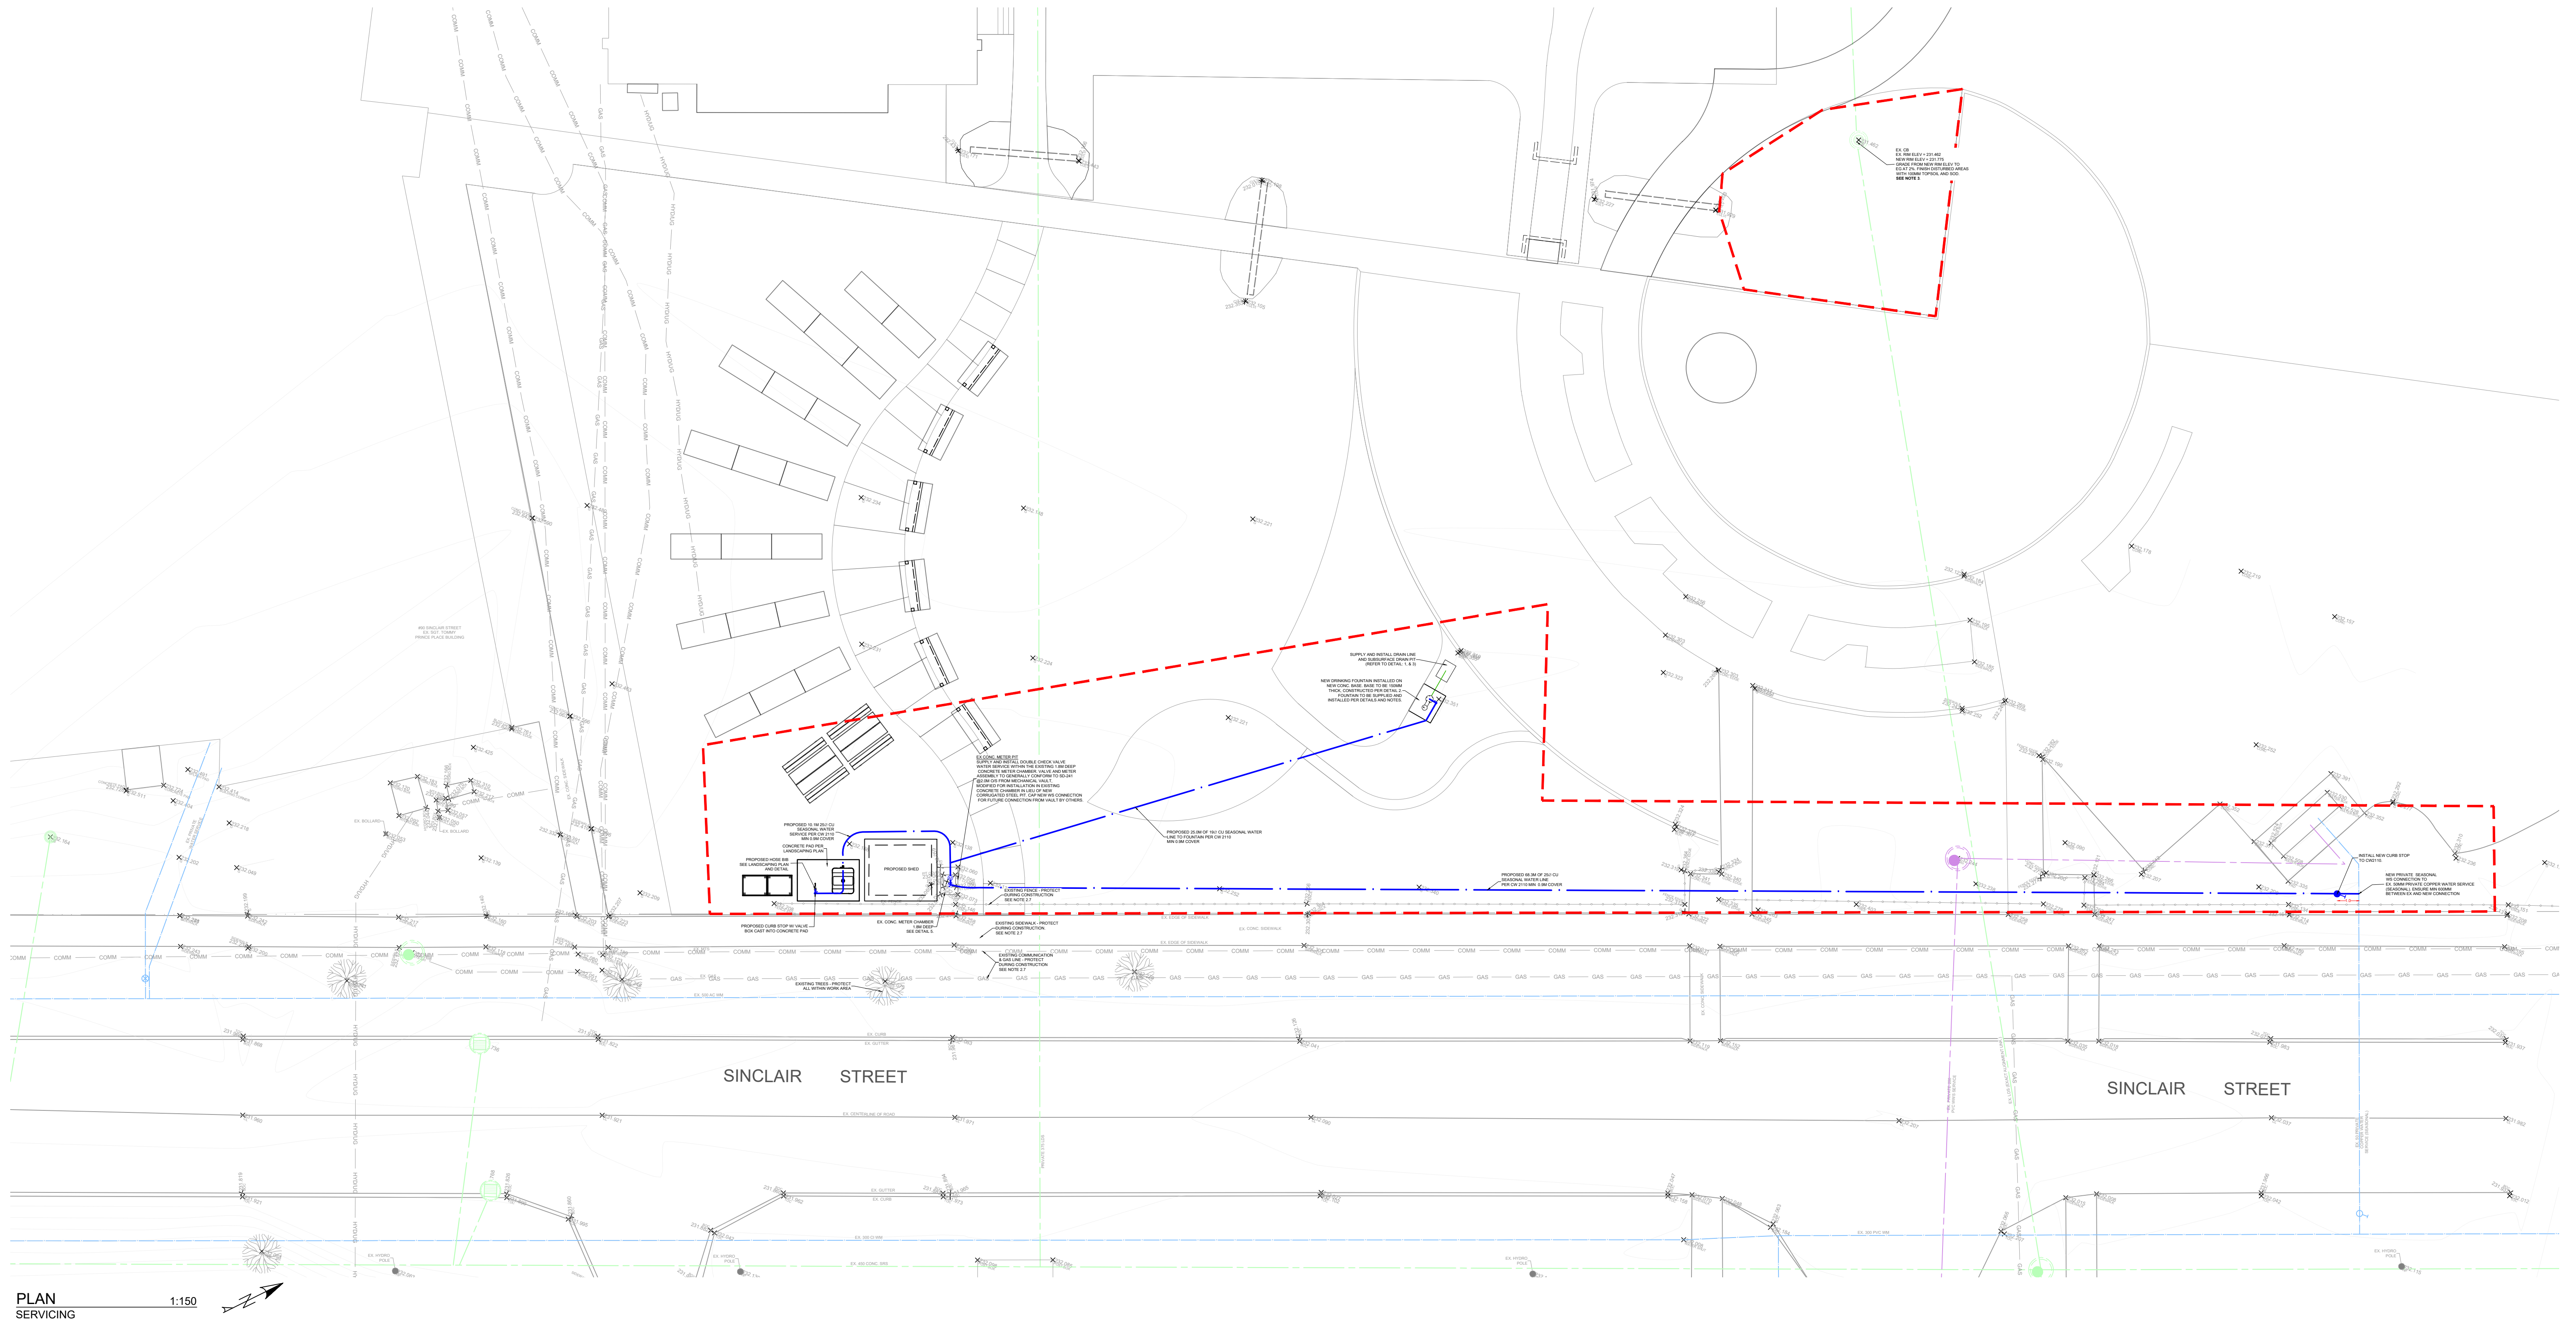

PROJECT TITLE:	OLD EX REDEVELOPMENT - SEASONAL WATER SERVICE [CITY OF WPG]		
SHEET TITLE:	SERVICING PLAN		
CLIENT	CITY OF WINNIPEG - PARKS AND OPEN SPACE DIVISION		
CONTACT	JORI PINCOCK, PROJECT COORDINATOR		
CIVIC ADDRESS:	90 SINCLAIR STREET, WINNIPEG, MB.		
	PROJECT CODE		26060

PROJECT CODE
26060

SHEET NO.
C1.0