
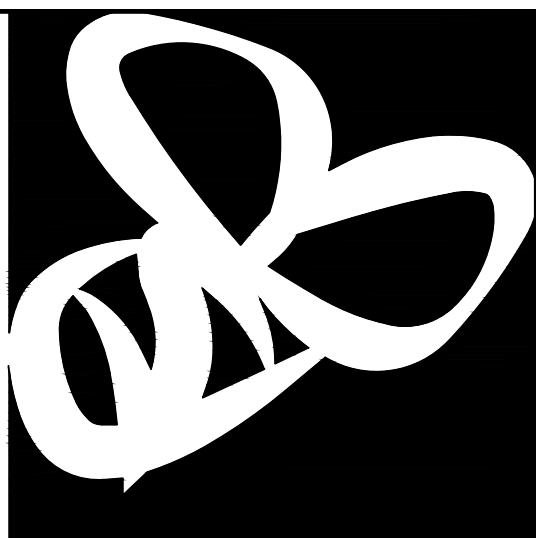


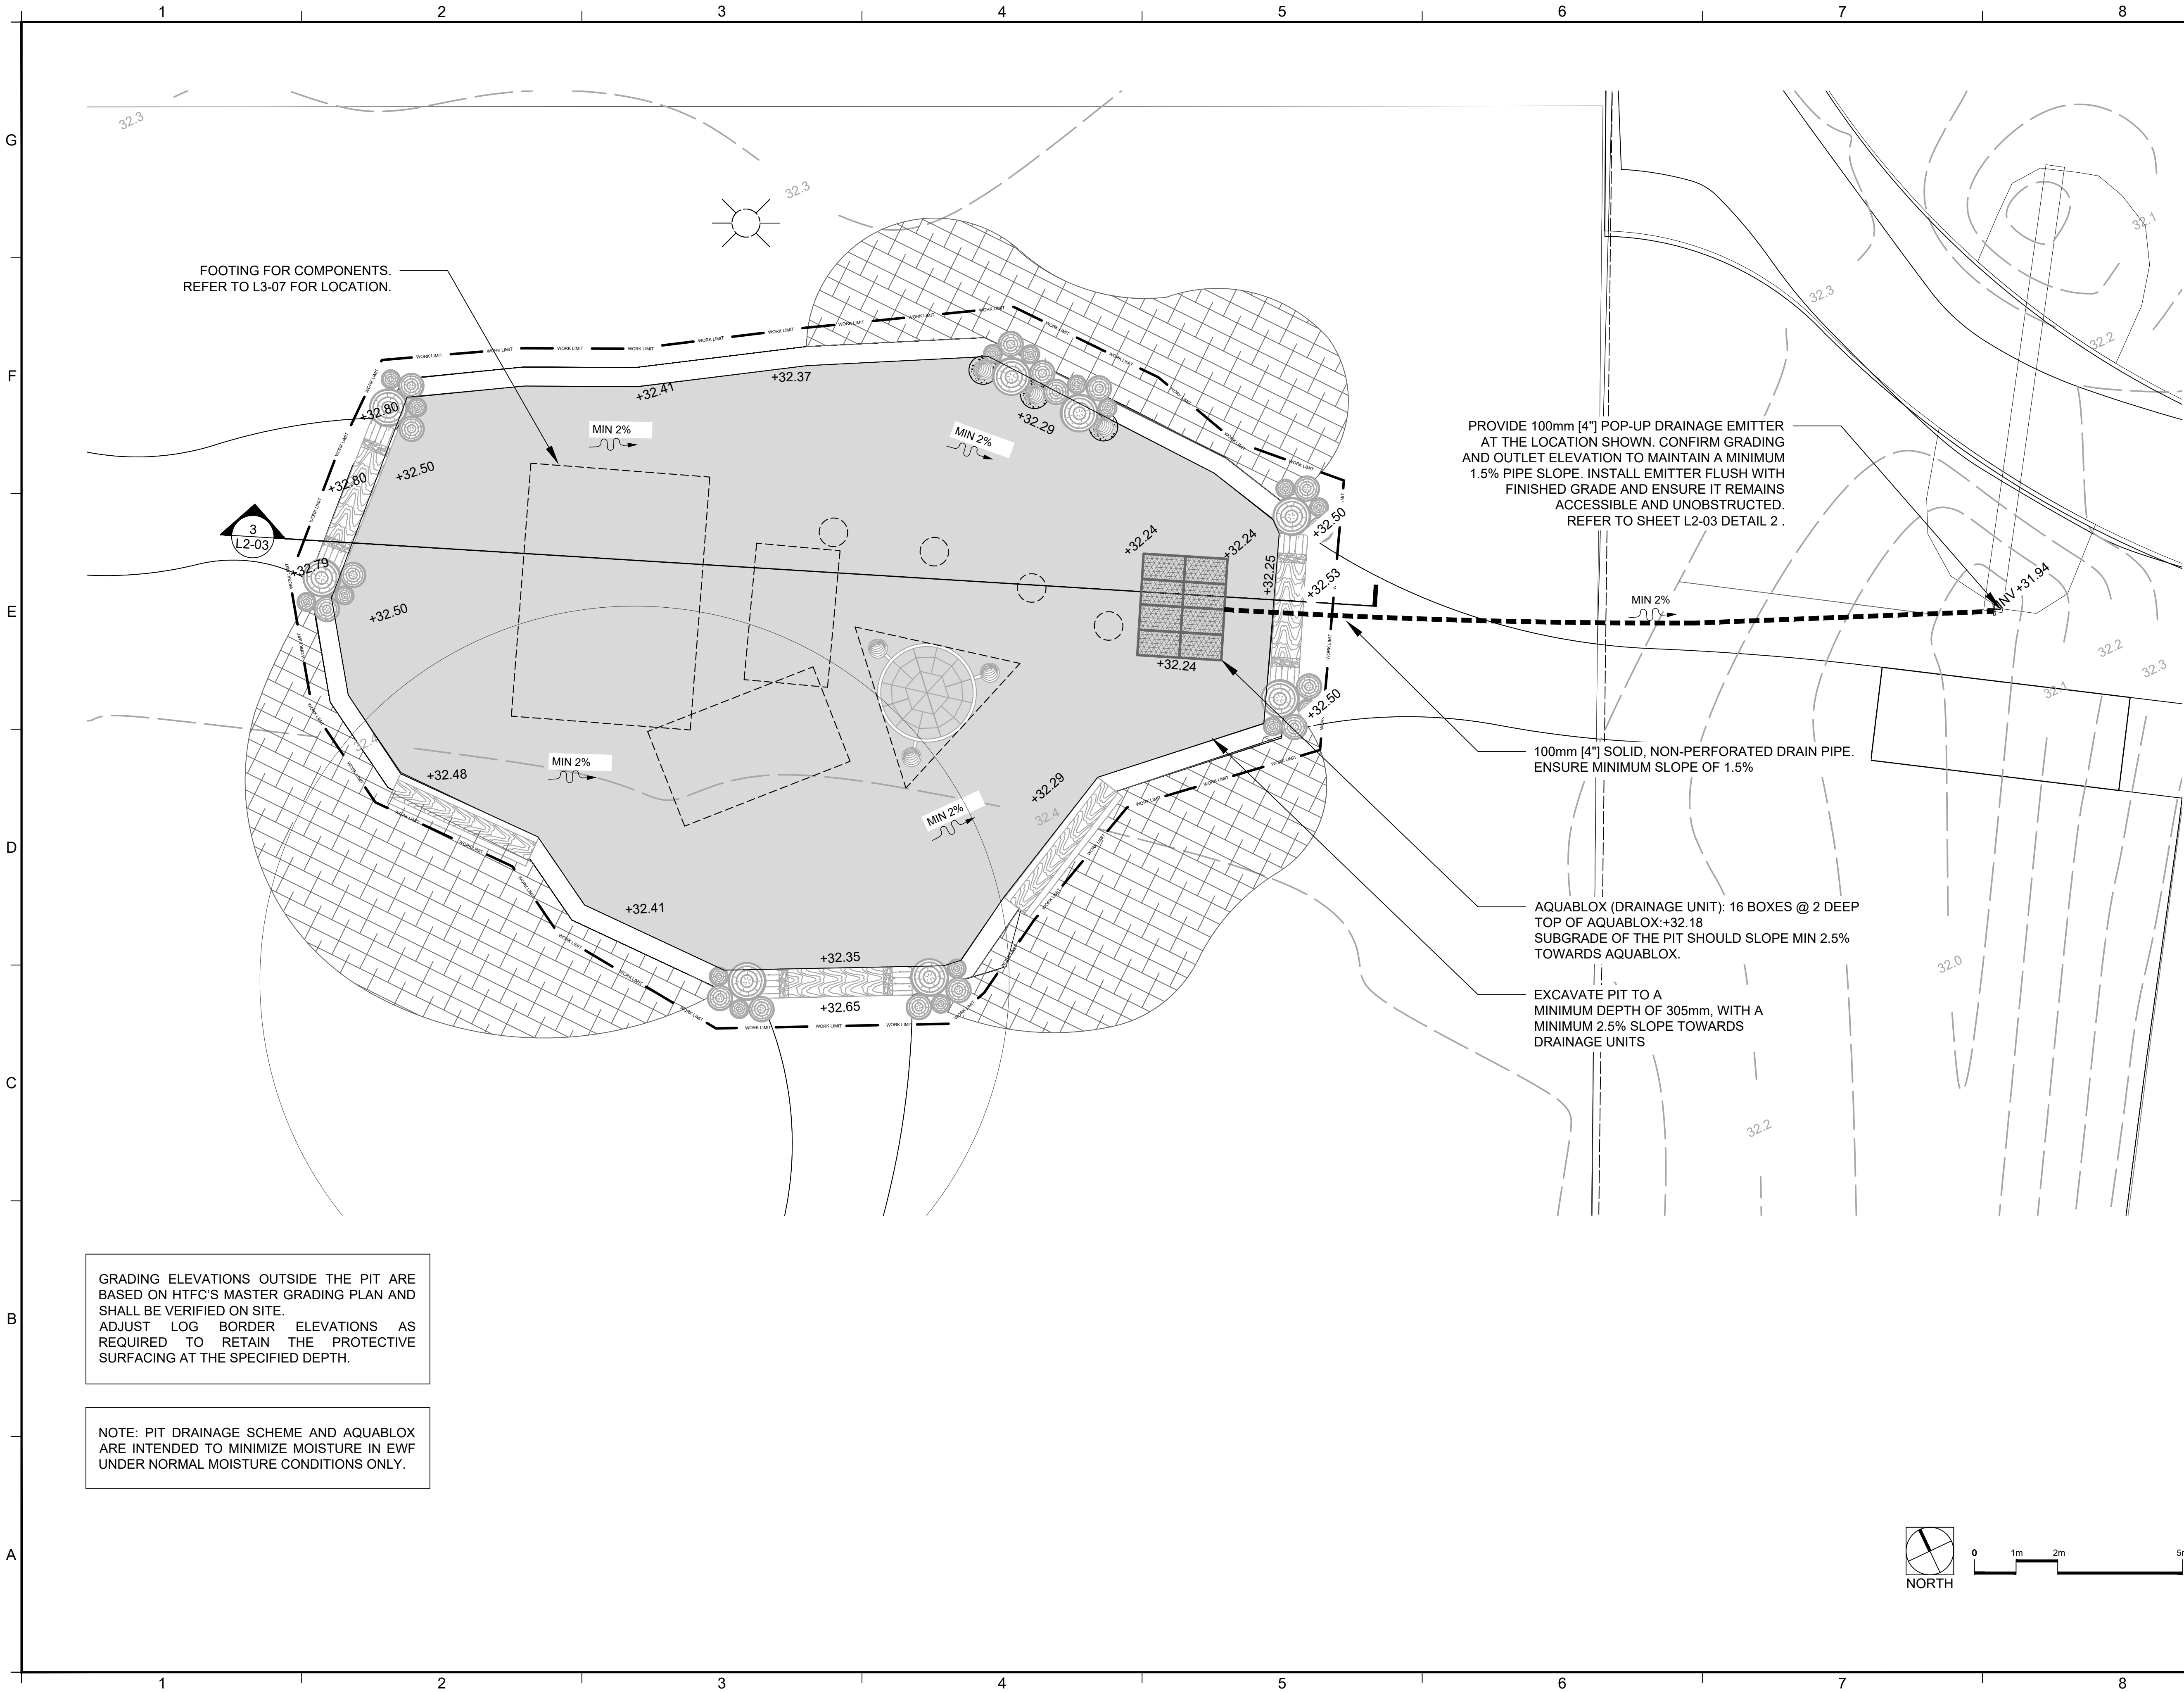

bienenstock
natural playgrounds

PROJECT AND OWNER

**OLD EXHIBITION
GROUNDS**

80 SINCLAIR ST,
WINNIPEG

CONSULTANT

SEAL

PROJECT NO.:	26-122
DESIGNED BY:	BNM / EA
DRAWN BY:	EA
CHECKED BY:	BNM

ISSUED FOR:	
IFC	2026-07-17

SCALE

1:50

DRAWING TITLE

**GRADING AND DRAINAGE-
CLIMBER**

DRAWING NUMBER

L2-02

SHEET 06 OF 19