
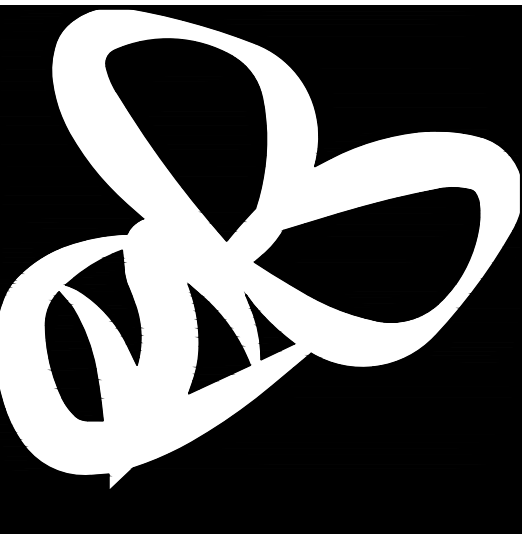


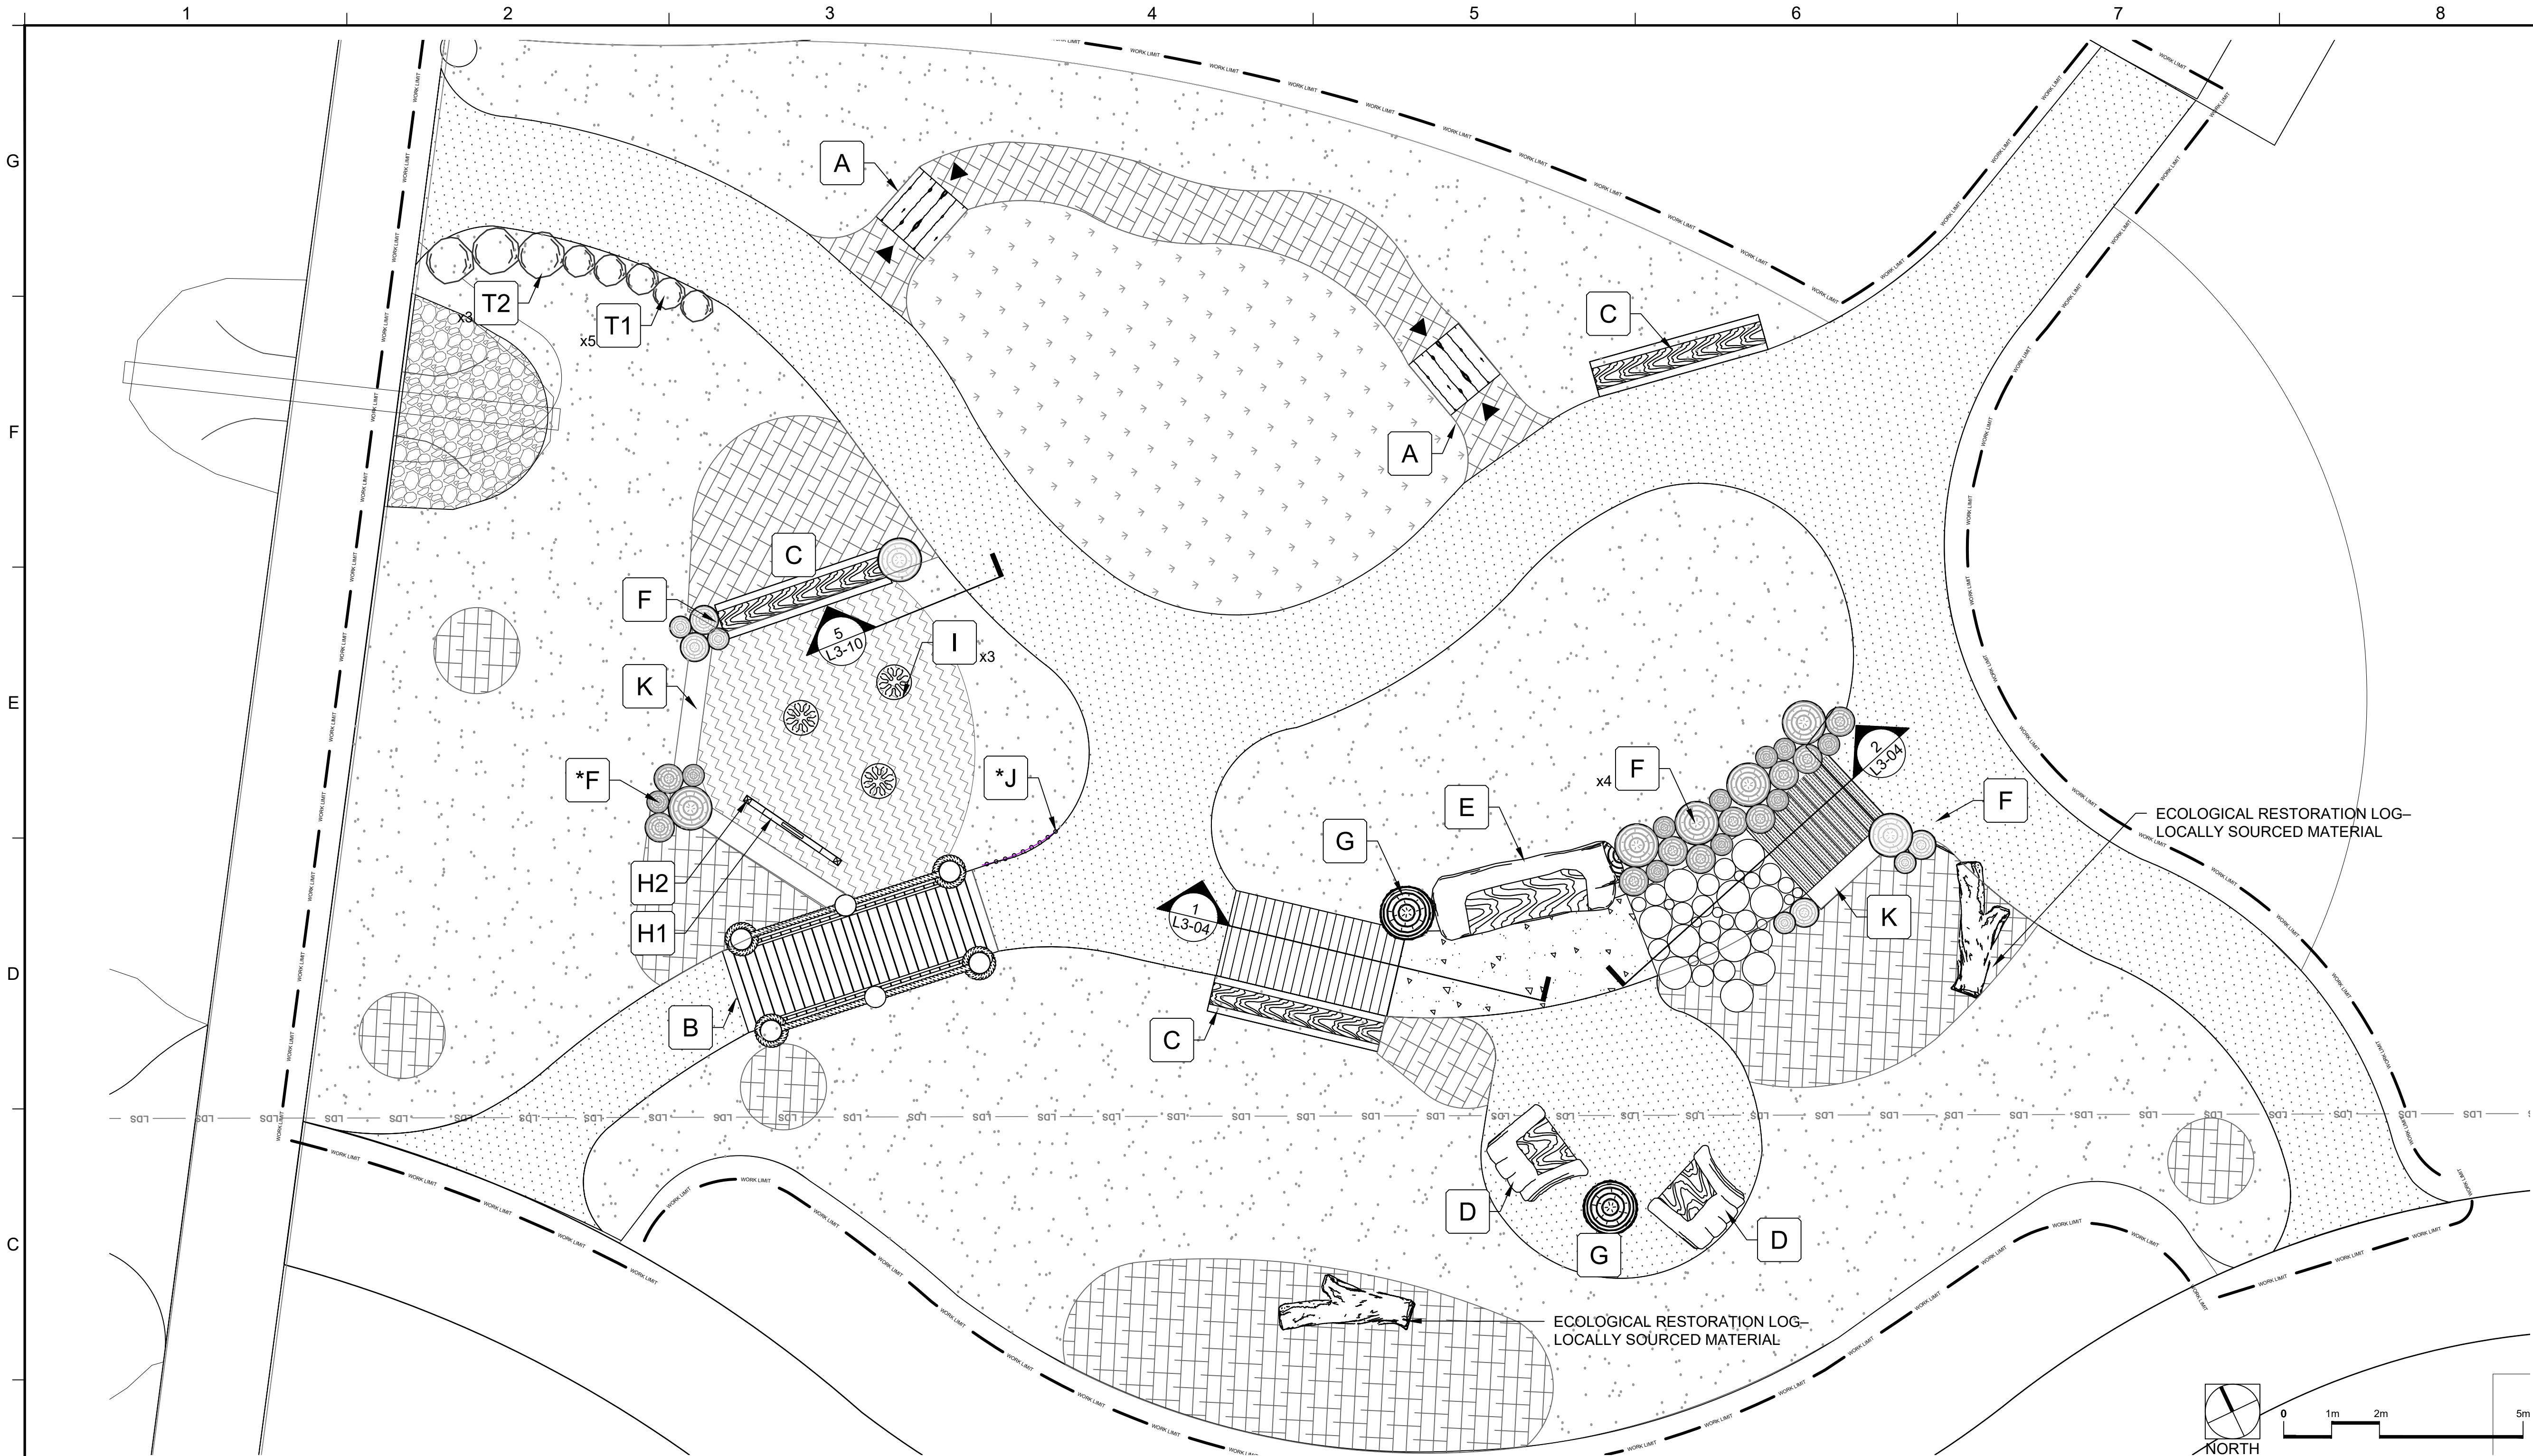

bienenstock
natural playgrounds

PROJECT AND OWNER

OLD EXHIBITION
GROUNDS

80 SINCLAIR ST,
WINNIPEG

CONSULTANT

SEAL

PROJECT NO.: 26-122
DESIGNED BY: BNM / EA
DRAWN BY: EA
CHECKED BY: BNM

ISSUED FOR:
IFC 2026-07-17

SCALE
1:50

DRAWING TITLE
HARDSCAPE SENSORY
PLAY AREA

DRAWING NUMBER
L3-02
SHEET 09 OF 19

MATERIAL SCHEDULE

SYMB	NAME	QUANTITY	DETAIL REF.
A	LOG TUNNEL - PUBLIC USE	2	PER MFR
B	ARCHED BOARDWALK	1	PER MFR
C	MILLED LOG BENCH	5	PER MFR
D	CARVED LOG ARMCHAIR	2	L3-09
E	CARVED LOG COUCH	1	L3-09
F	LOG CLUSTER 5 PIECE	15	PER MFR
G	STUMP ACTIVITY TABLE 28"HT PUBLIC USE	2	PER MFR
H1	HANGING AMADINDA: CEDAR	1	L3-09
H2	HANGING AMADINDA FRAME POST MOUNTED	1	L3-09
I	THUNDER DRUM (PM)- EXTENDED	3	L3-09
J	CHIME FENCE: 9 PIECE	1	PER MFR
K	HORIZONTAL LOG BORDER 12"DIA SW (LOCALLY SUPPLIED)	120 LN FT	PER MFR

SYMB	NAME	QUANTITY	DETAIL REF.
L	LOG MASH	1	PER MFR
M	SHIP ROPE 8FT	1	PER MFR
N	BIRDS NEST	1	PER MFR
O	DOUBLE PULL UP BAR	1	PER MFR
P	CLIMBER POST	7	L3-09
Q	BARRIER-FREE HORIZONTAL LOG BORDER	3	PER MFR
R1	LOG BEAM 8FT	2	PER MFR
R2	LOG BEAM 10FT	2	PER MFR
S	SIDEWAYS TREE	1	PER MFR
T1	GRANITE BOULDER 18" DIA (LOCALLY SUPPLIED)	5	-
T2	GRANITE BOULDER 24" DIA (LOCALLY SUPPLIED)	3	-

* EQUIVALENT PRODUCTS ARE SUBJECT TO REVIEW AND APPROVAL BY
THE CITY OF WINNIPEG.

HARDSCAPE SURFACE SCHEDULE FOR SENSORY PLAY AREA

SYMB	NAME	QUANTITY
	CRUSHER FINES PATH	1150 SQ FT
	CONCRETE (STAMPED)	50 SQ FT
	TREE COOKIES	50 SQ FT
	BOARDWALK / DECKING	35 SQ FT
	LOG RUMBLE STRIP	25 SQ FT
	EWf 100mm [4"] DEPTH	350 SQ FT