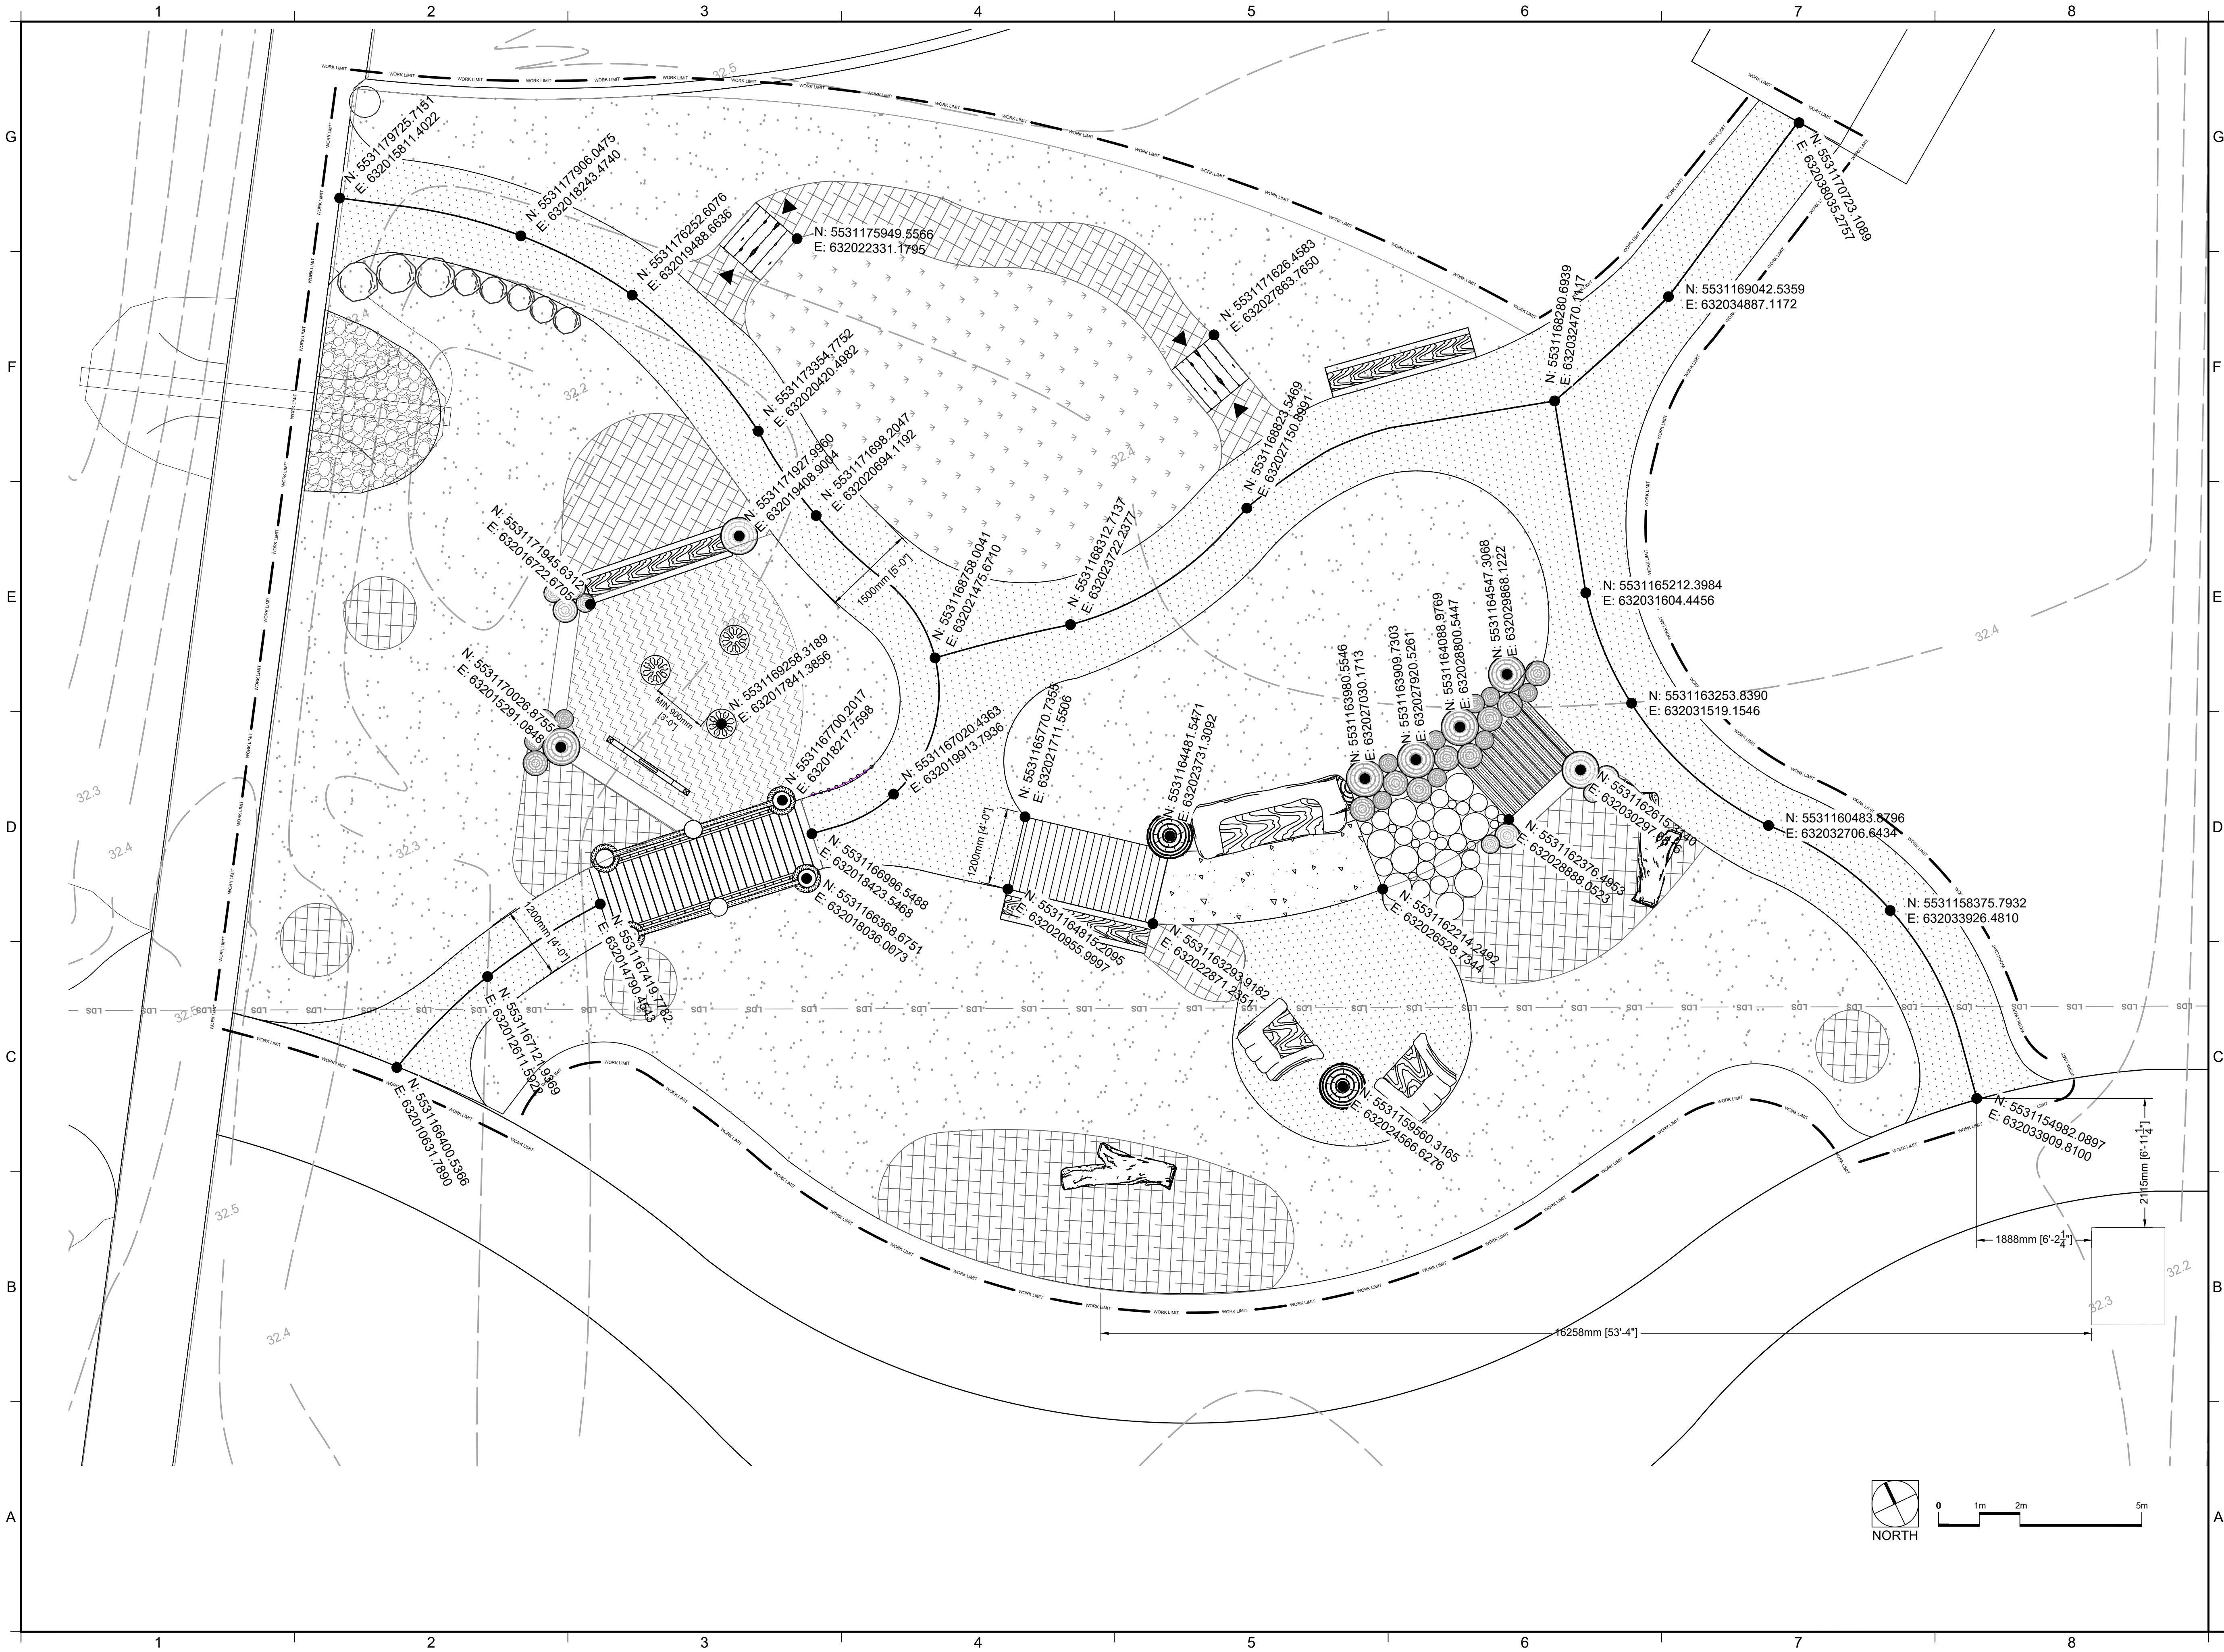


bienenstock
natural playgrounds

PROJECT AND OWNER	
OLD EXHIBITION GROUNDS	
80 SINCLAIR ST, WINNIPEG	
CONSULTANT	
SEAL	
PROJECT NO.:	26-122
DESIGNED BY:	BNM / EA
DRAWN BY:	EA
CHECKED BY:	BNM
ISSUED FOR:	
IFC	2026-07-17
SCALE	
1:50	
DRAWING TITLE	
HARDSCAPE LAYOUT- SENSORY PLAY AREA	
DRAWING NUMBER	
L3-03	
SHEET	10 OF 19