


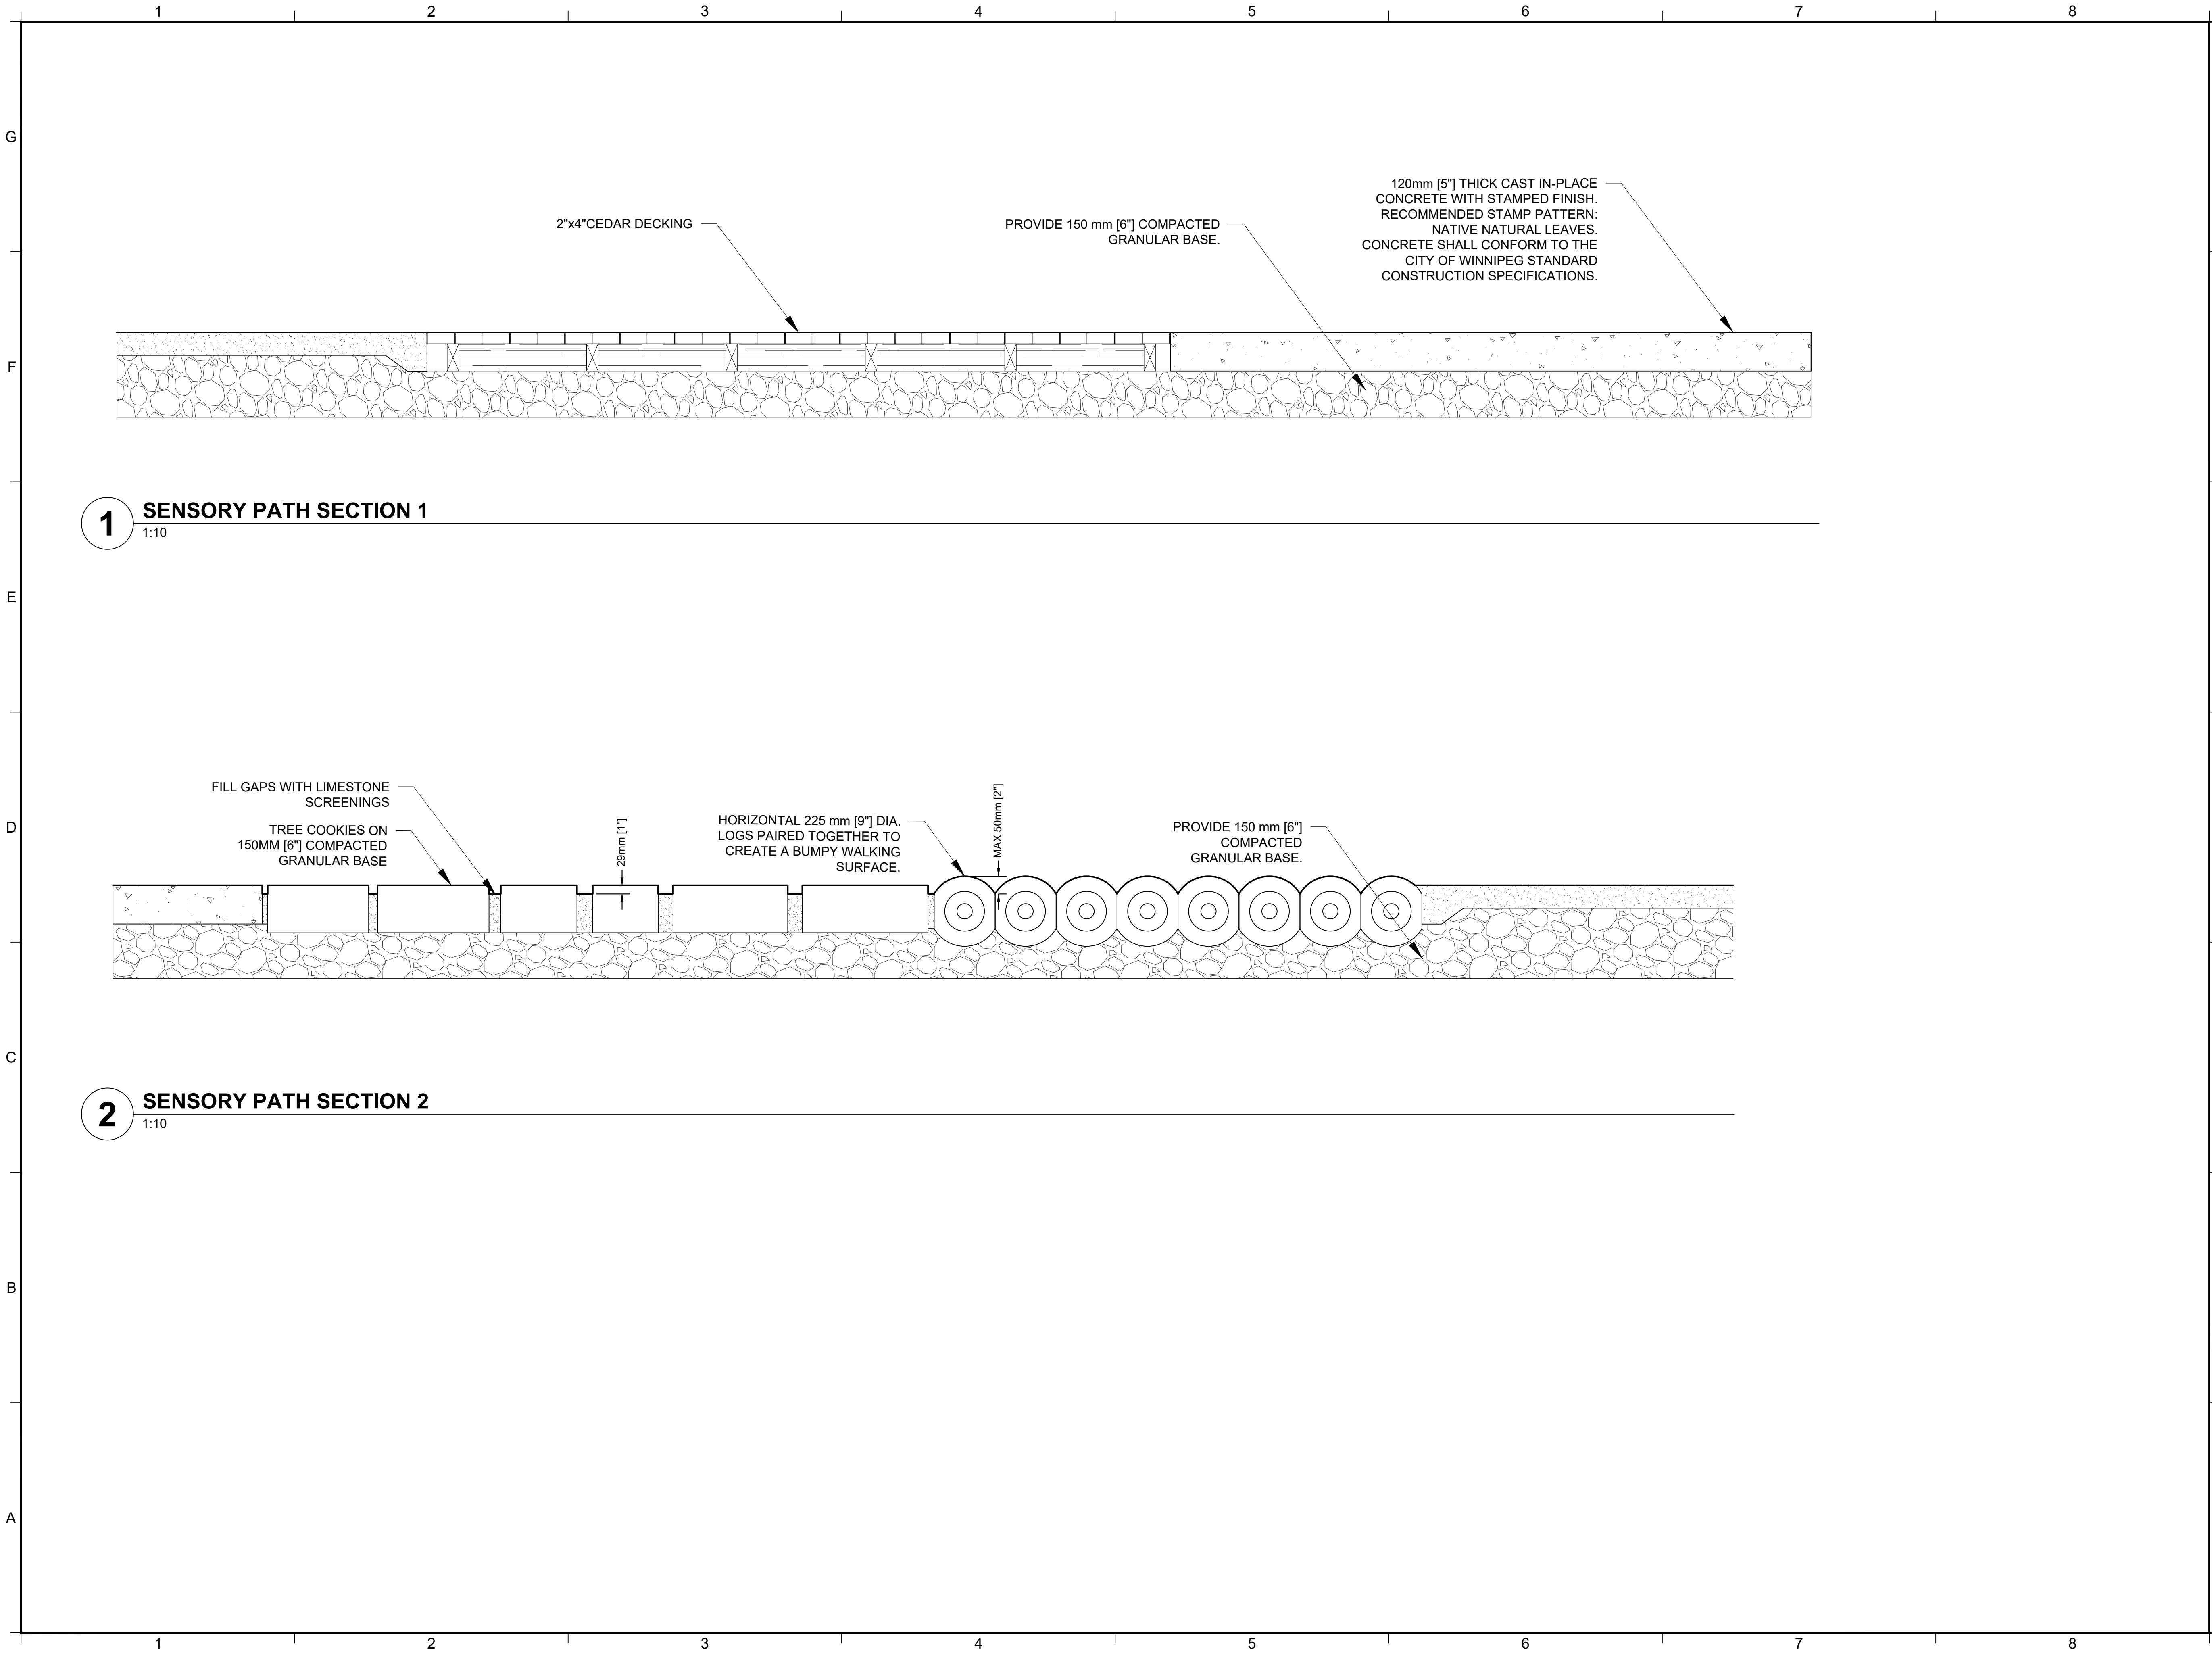

1 SENSORY PATH SECTION 1
1:10

2 SENSORY PATH SECTION 2
1:10



bienenstock
natural playgrounds

PROJECT AND OWNER	
OLD EXHIBITION GROUNDS	
80 SINCLAIR ST, WINNIPEG	
CONSULTANT	
SEAL	
PROJECT NO.:	26-122
DESIGNED BY:	BNM / EA
DRAWN BY:	EA
CHECKED BY:	BNM
ISSUED FOR:	
IFC	2026-07-17
SCALE	
1:10	
DRAWING TITLE	
HARDSCAPE DETAILS- SENSORY PLAY AREA	
DRAWING NUMBER	
L3-04	
SHEET	11 OF 19