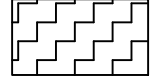




MATERIAL SCHEDULE

| SYMB | NAME                                               | QUANTITY  | DETAIL REF. |
|------|----------------------------------------------------|-----------|-------------|
| A    | LOG TUNNEL - PUBLIC USE                            | 2         | PER MFR     |
| B    | ARCHED BOARDWALK                                   | 1         | PER MFR     |
| C    | MILLED LOG BENCH                                   | 5         | PER MFR     |
| D    | CARVED LOG ARMCHAIR                                | 2         | L3-09       |
| E    | CARVED LOG COUCH                                   | 1         | L3-09       |
| F    | LOG CLUSTER 5 PIECE                                | 15        | PER MFR     |
| G    | STUMP ACTIVITY TABLE 28"HT PUBLIC USE              | 2         | PER MFR     |
| H1   | HANGING AMADINDA: CEDAR                            | 1         | L3-09       |
| H2   | HANGING AMADINDA FRAME POST MOUNTED                | 1         | L3-09       |
| I    | THUNDER DRUM (PM)- EXTENDED                        | 3         | L3-09       |
| J    | CHIME FENCE: 9 PIECE                               | 1         | PER MFR     |
| K    | HORIZONTAL LOG BORDER 12"DIA SW (LOCALLY SUPPLIED) | 120 LN FT | PER MFR     |
| L    | LOG MASH                                           | 1         | PER MFR     |
| M    | SHIP ROPE 8FT                                      | 1         | PER MFR     |
| N    | BIRDS NEST                                         | 1         | PER MFR     |
| O    | DOUBLE PULL UP BAR                                 | 1         | PER MFR     |
| P    | CLIMBER POST                                       | 7         | L3-09       |
| Q    | BARRIER-FREE HORIZONTAL LOG BORDER                 | 3         | PER MFR     |
| R1   | LOG BEAM 8FT                                       | 2         | PER MFR     |
| R2   | LOG BEAM 10FT                                      | 2         | PER MFR     |
| S    | SIDEWAYS TREE                                      | 1         | PER MFR     |
| T1   | GRANITE BOULDER 18" DIA (LOCALLY SUPPLIED)         | 5         | -           |
| T2   | GRANITE BOULDER 24" DIA (LOCALLY SUPPLIED)         | 3         | -           |

EQUIVALENT PRODUCTS ARE SUBJECT TO REVIEW AND APPROVAL BY THE CITY OF WINNIPEG.

HARDSCAPE SURFACE SCHEDULE FOR CLIMBER

| SYMB                                                                                | NAME                        | QUANTITY   |
|-------------------------------------------------------------------------------------|-----------------------------|------------|
|  | ENGINEERED WOOD FIBRE (EWF) | 1460 SQ FT |

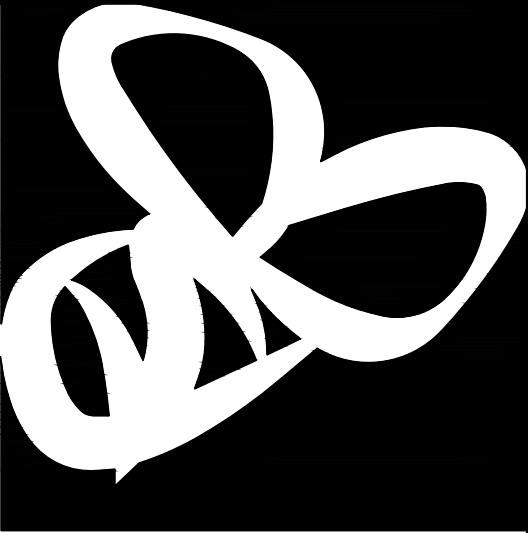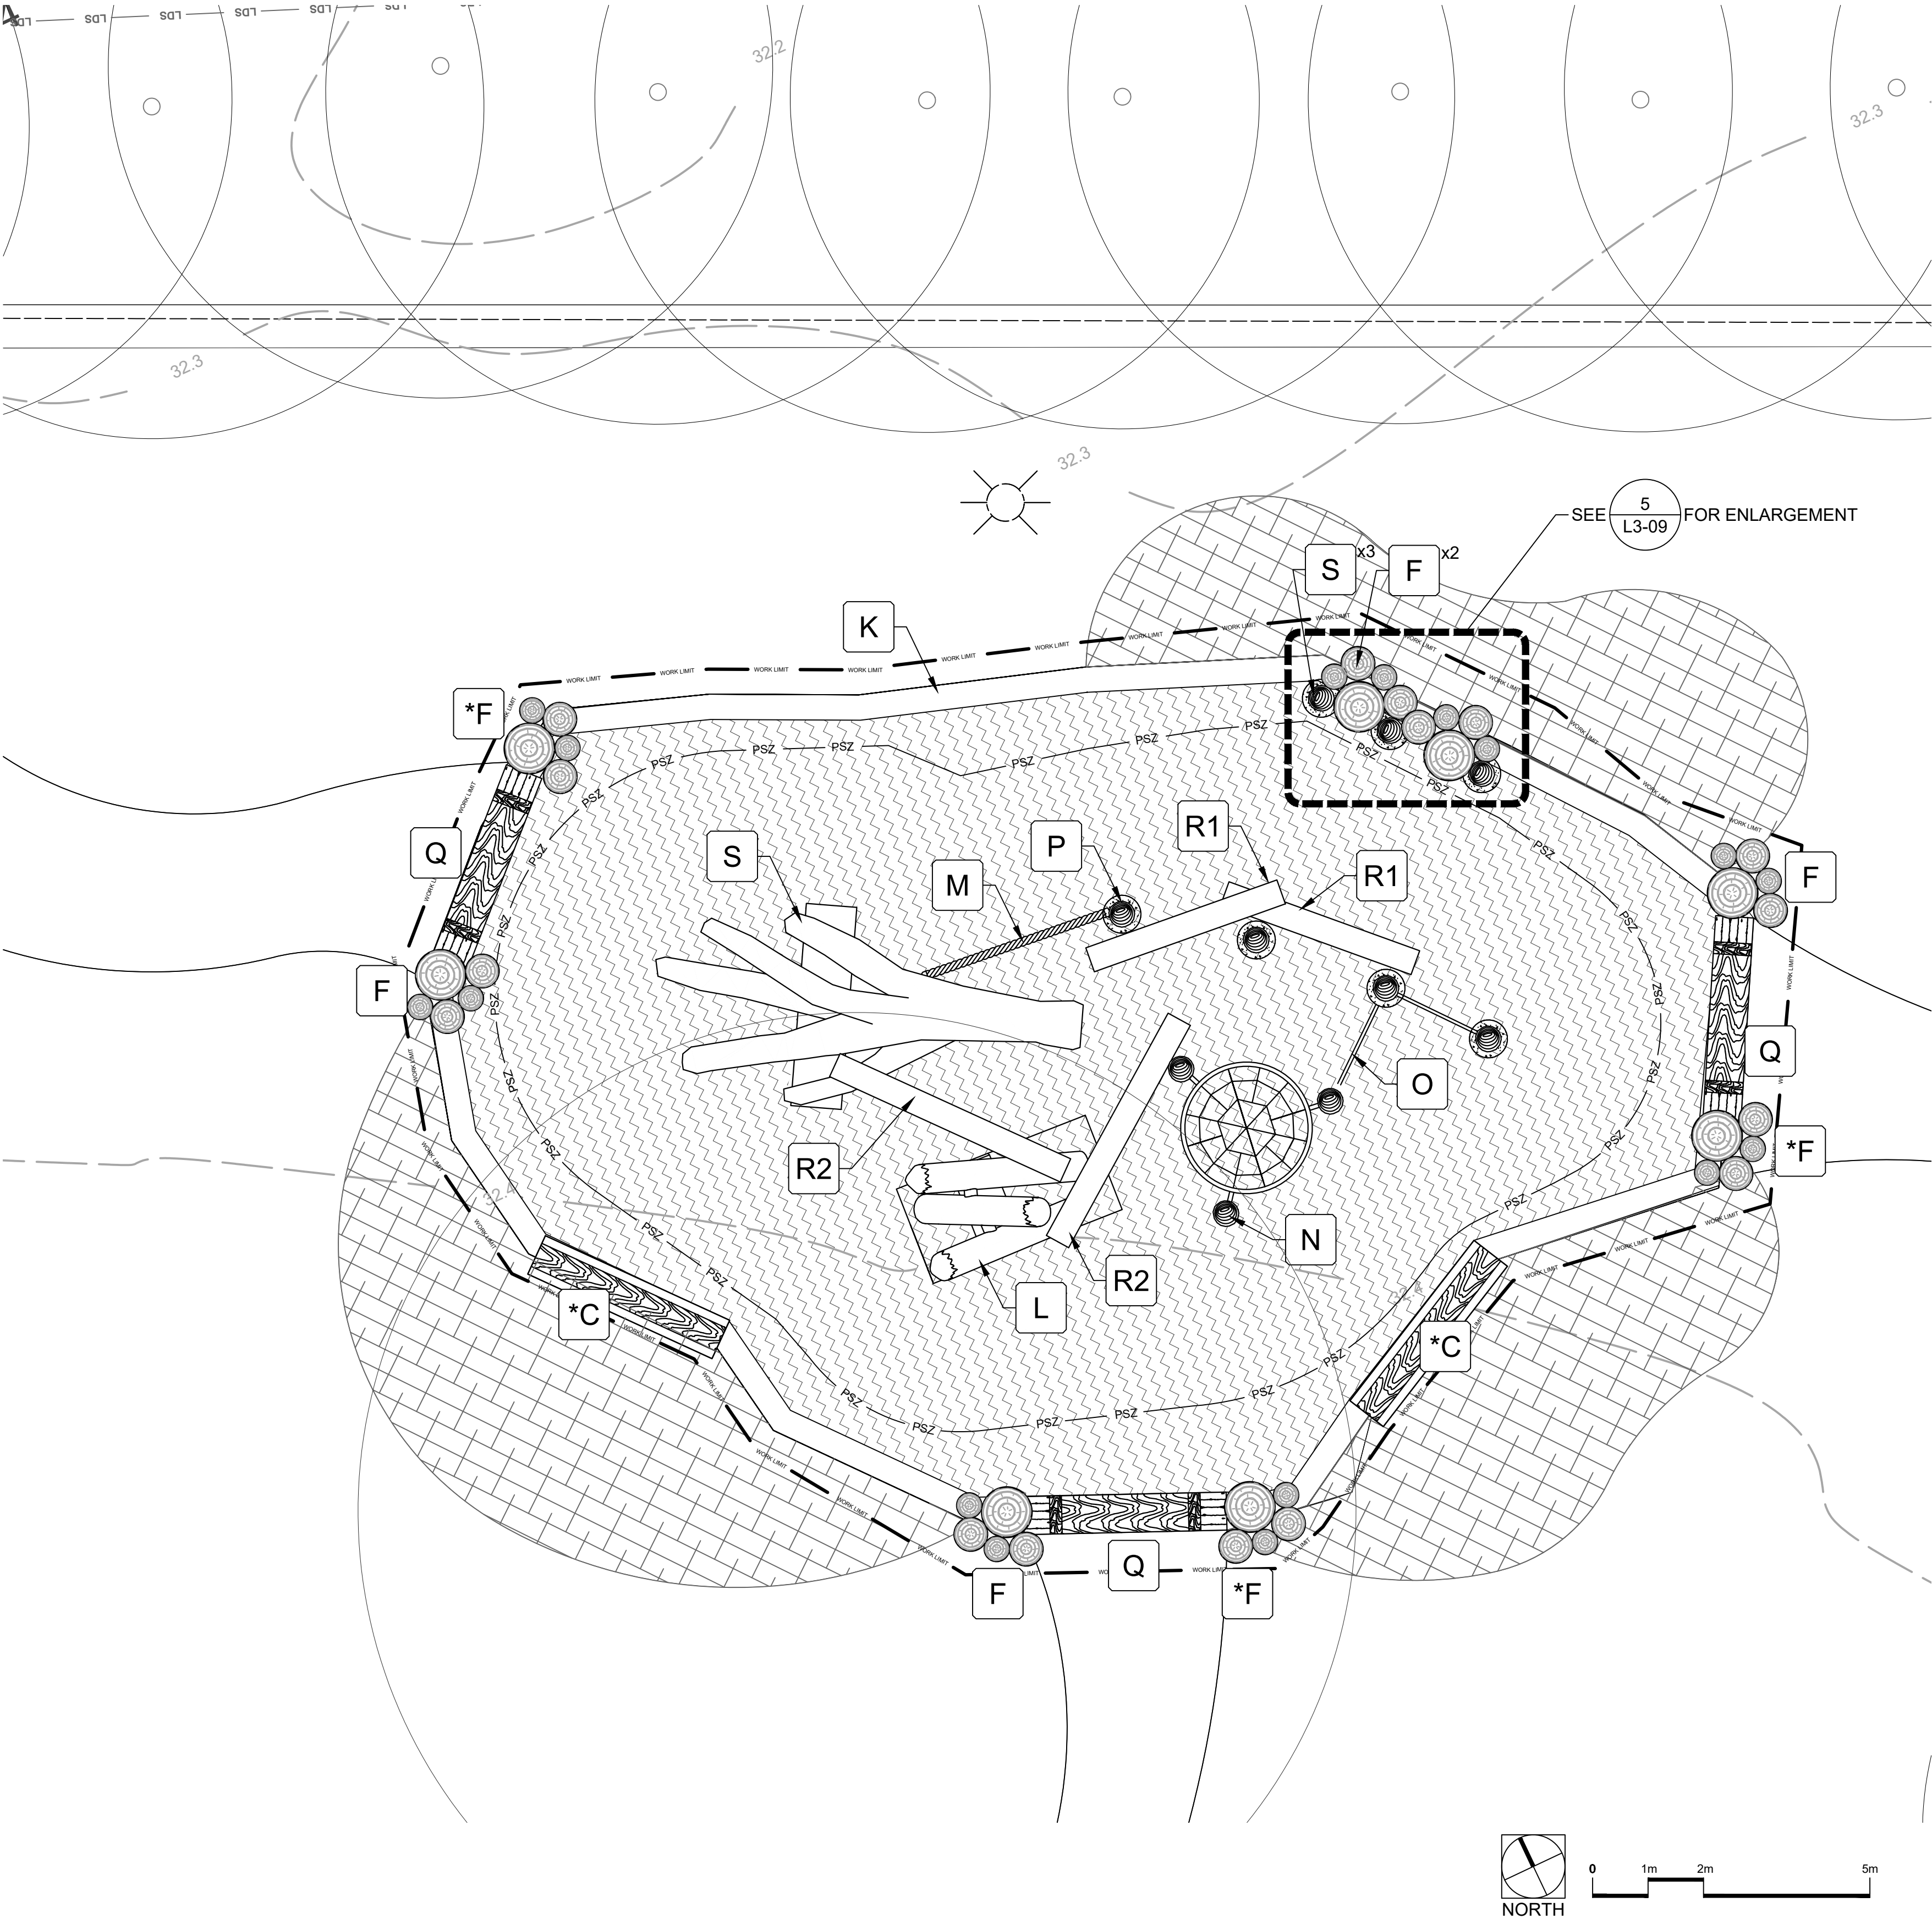

bienenstock  
natural playgrounds

PROJECT AND OWNER

OLD EXHIBITION  
GROUNDS

80 SINCLAIR ST,  
WINNIPEG

CONSULTANT

SEAL

PROJECT NO.: 26-122  
DESIGNED BY: BNM / EA  
DRAWN BY: EA  
CHECKED BY: BNM

ISSUED FOR:  
IFC 2026-07-17

SCALE

1:50

DRAWING TITLE

HARDSCAPE  
CLIMBER

DRAWING NUMBER

L3-05

SHEET 12 OF 19