


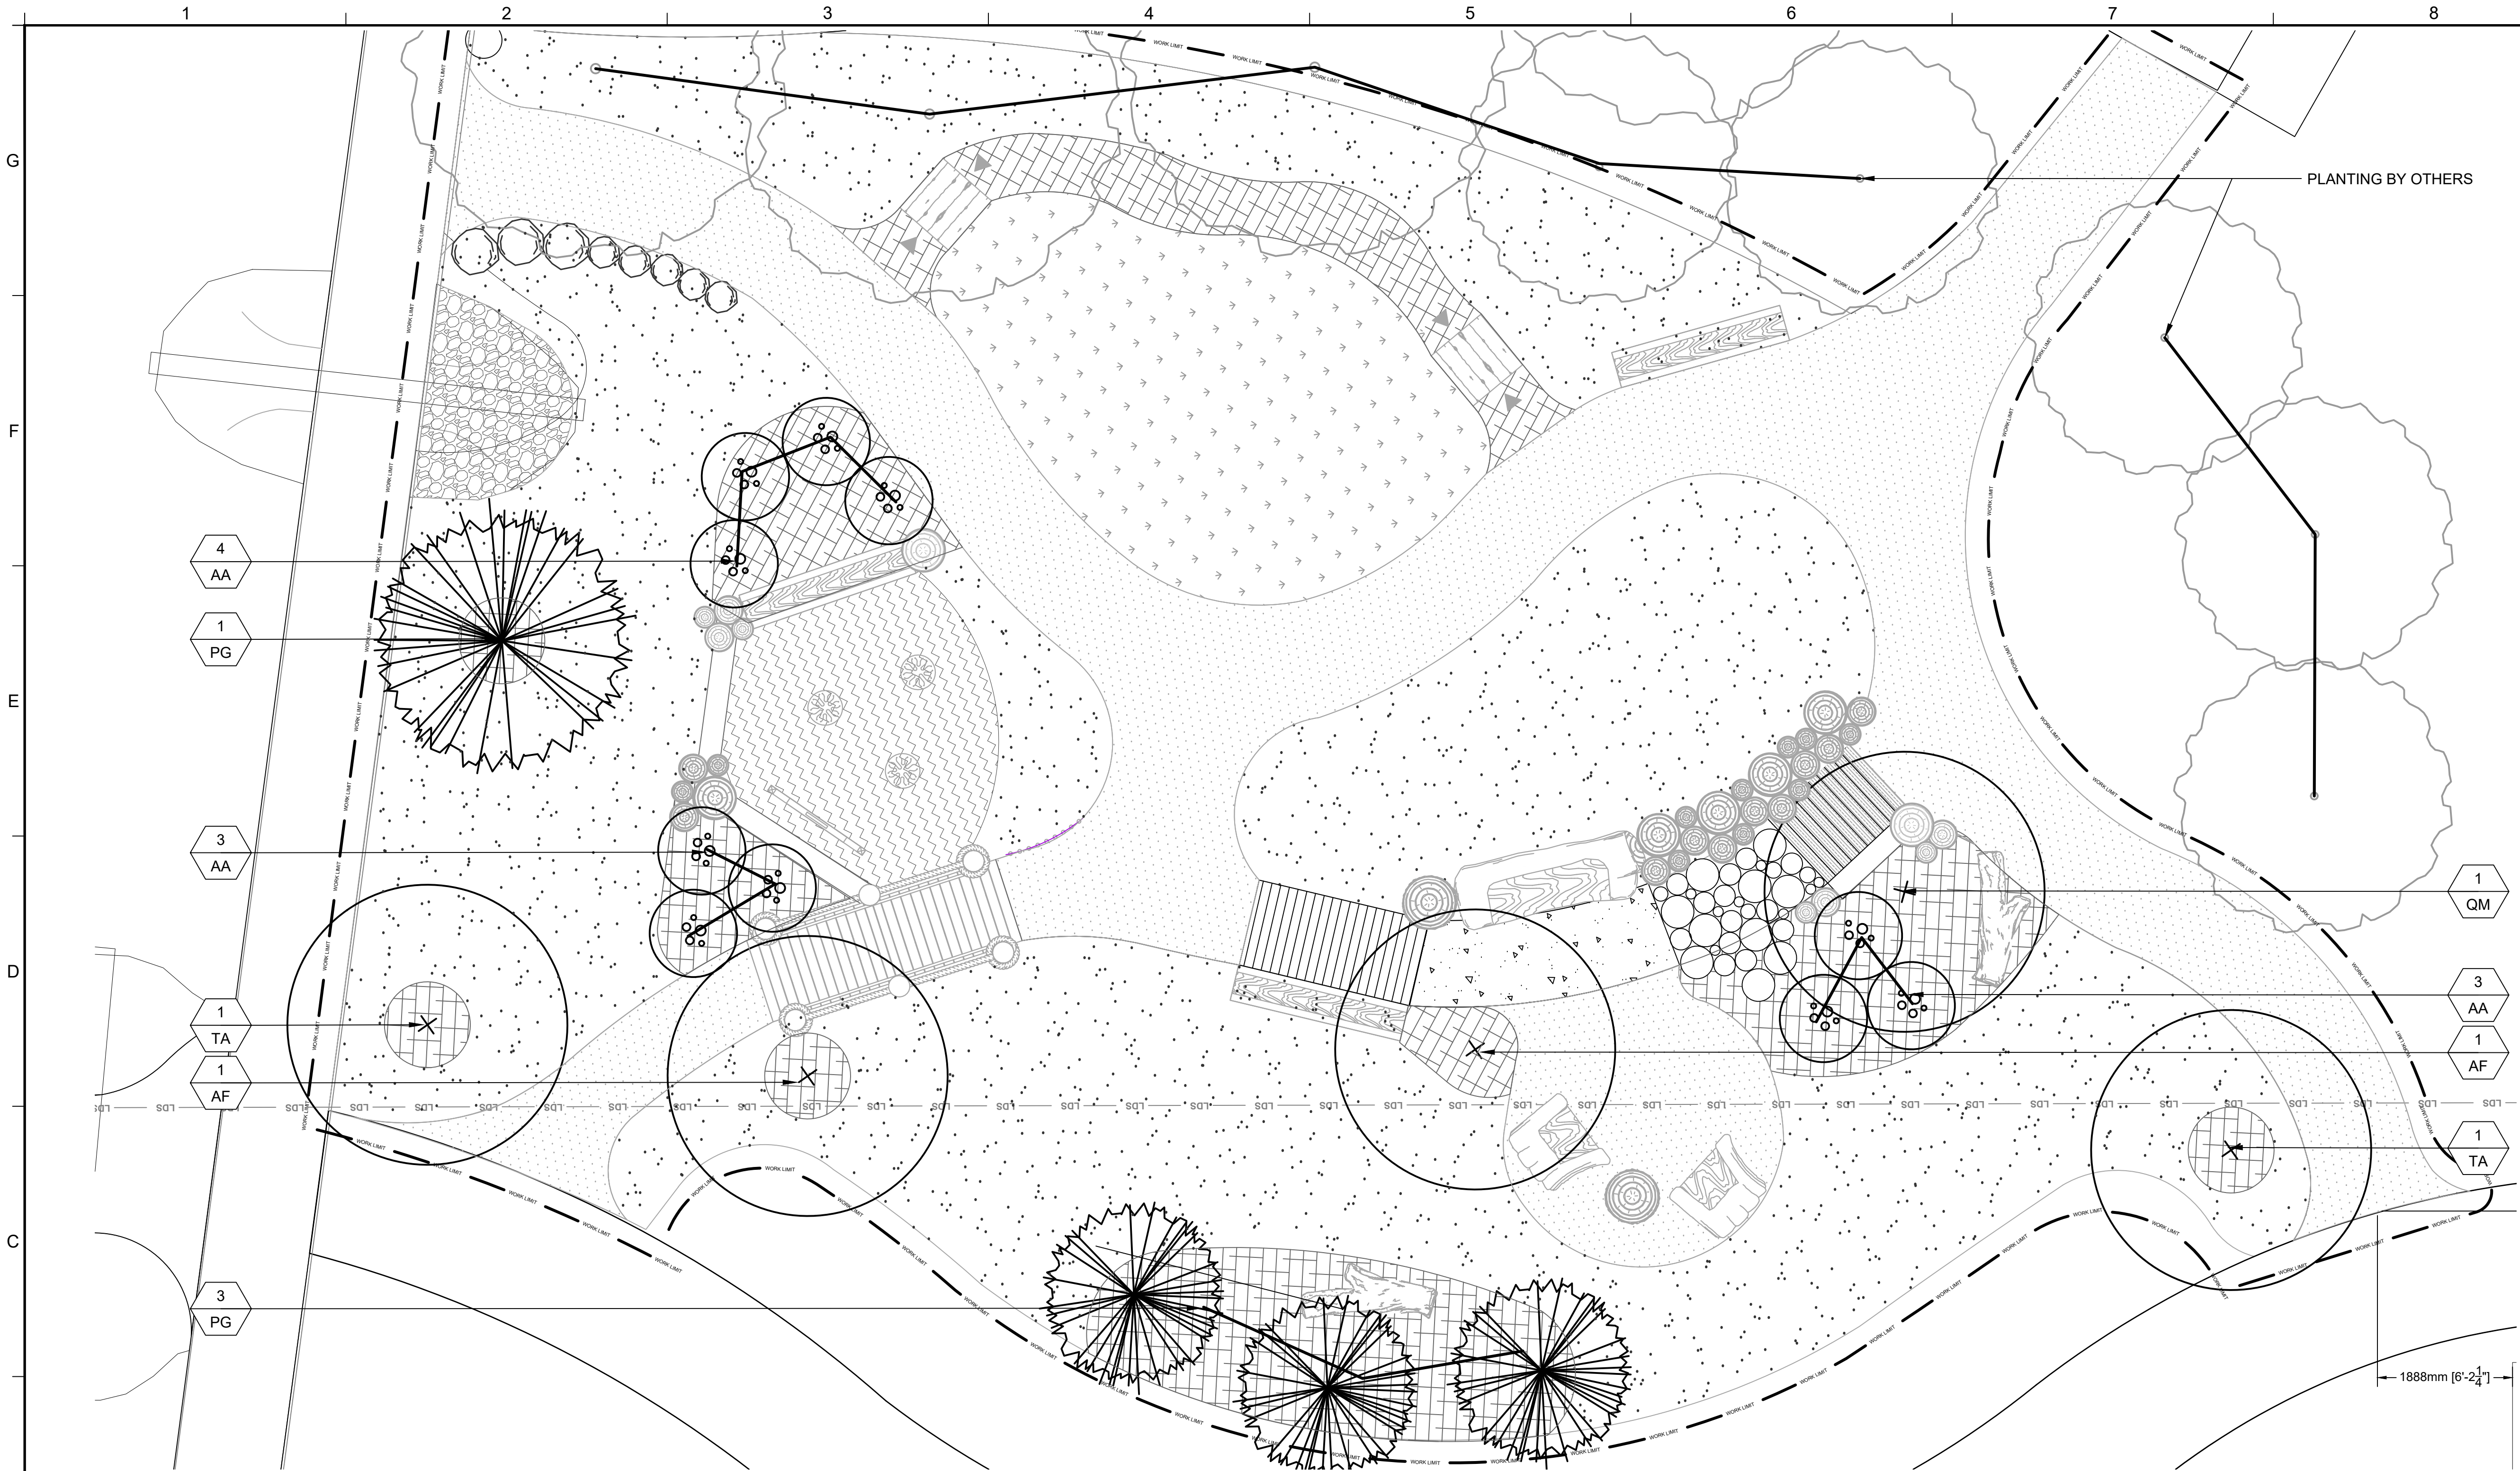


PLANTING SCHEDULE

QTY.	KEY	SIZE	BOTANICAL NAME	COMMON NAME	NOTES
10	AA	MIN 5' HT	Amelanchier alnifolia	SASKATOON BERRY	CLUMP, 5 STEM MIN.
4	PG	MIN 5' HT	Picea glauca	BLACK HILL SPRUCE	---
2	TA	MIN 3" CALIPER	Tilia americana	LINDEN / BASSWOOD	---
1	QM	MIN 3" CALIPER	Quercus macrocarpa	BUR OAK	---
2	AF	MIN 3" CALIPER	Acer X freemanii	FREEMAN MAPLE	---

SOFTSCAPE SURFACE SCHEDULE FOR SENSORY PLAY AREA

SYMB	NAME	QUANTITY
	MULCH AND PLANTING MEDIA	740 SQ FT
	SOD / TURF PROPOSED	2310 SQ FT
	PRAIRIE- WILD FLOWERS SEEDS*	350 SQ FT

*BED PREPARATION BY CONTRACTOR, PLANTING BY CITY OF WINNIPEG NATURALIST SERVICES.

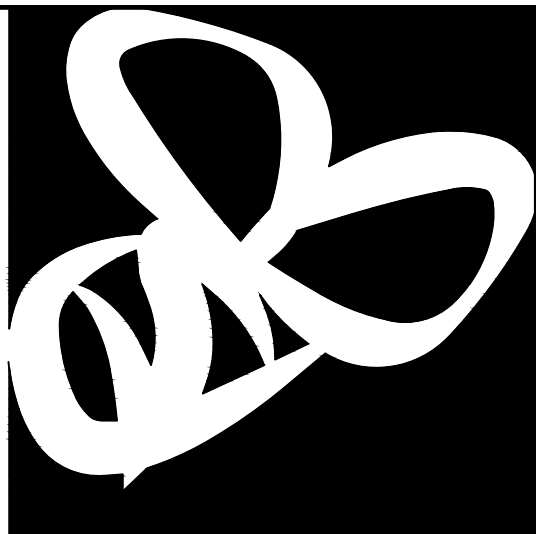

PROJECT AND OWNER

OLD EXHIBITION GROUNDS

80 SINCLAIR ST,
WINNIPEG

CONSULTANT

SEAL

PROJECT NO.: 26-122
DESIGNED BY: BNM / EA
DRAWN BY: EA
CHECKED BY: BNM

ISSUED FOR:
IFC 2026-07-17

SCALE

1:50

DRAWING TITLE

SOFTSCAPE SENSORY
PLAY AREA

DRAWING NUMBER

L4-01

SHEET 18 OF 19