
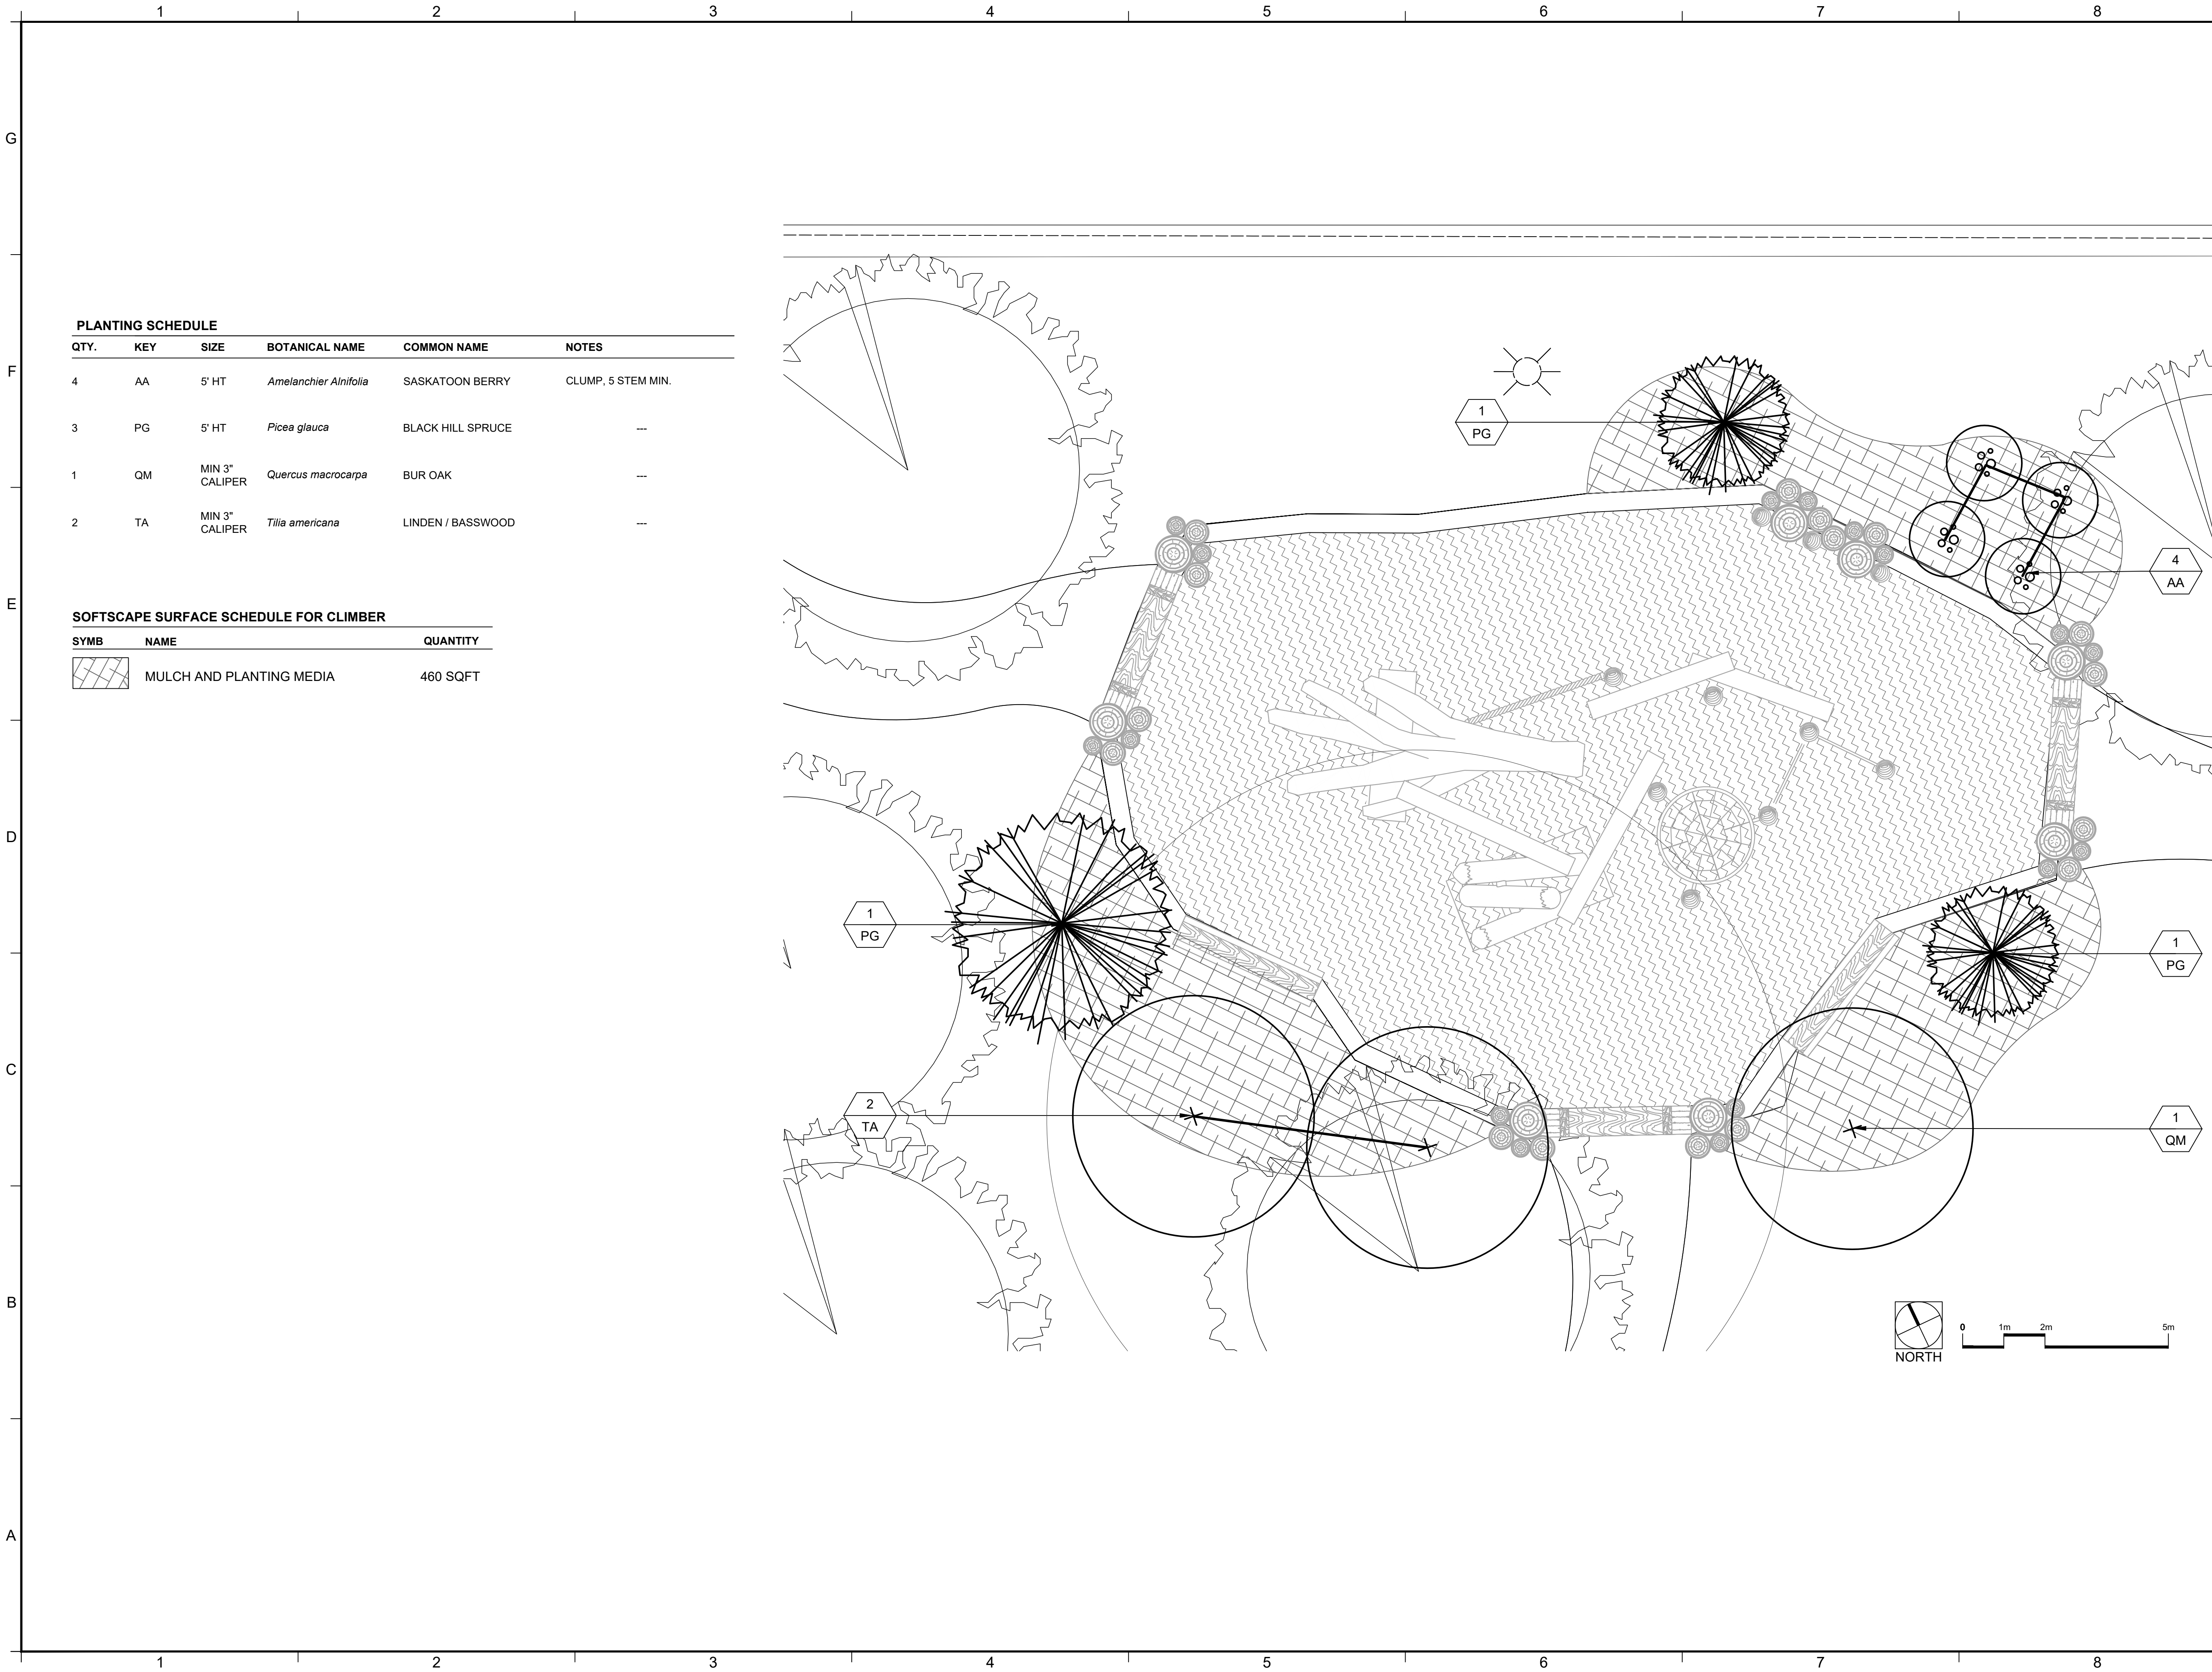


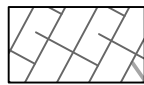


PLANTING SCHEDULE

QTY.	KEY	SIZE	BOTANICAL NAME	COMMON NAME	NOTES
4	AA	5' HT	Amelanchier Alnifolia	SASKATOON BERRY	CLUMP, 5 STEM MIN.
3	PG	5' HT	Picea glauca	BLACK HILL SPRUCE	---
1	QM	MIN 3" CALIPER	Quercus macrocarpa	BUR OAK	---
2	TA	MIN 3" CALIPER	Tilia americana	LINDEN / BASSWOOD	---

SOFTSCAPE SURFACE SCHEDULE FOR CLIMBER

SYMB	NAME	QUANTITY
	MULCH AND PLANTING MEDIA	460 SQFT

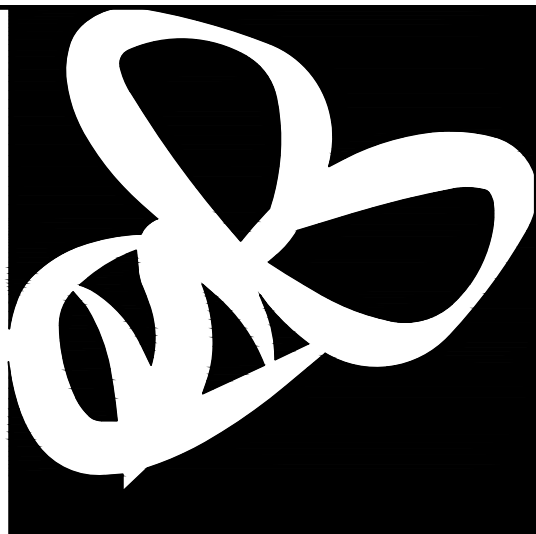

bienenstock
natural playgrounds

PROJECT AND OWNER

OLD EXHIBITION
GROUNDS

80 SINCLAIR ST,
WINNIPEG

CONSULTANT

SEAL

PROJECT NO.: 26-122
DESIGNED BY: BNM / EA
DRAWN BY: EA
CHECKED BY: BNM

ISSUED FOR:
IFC 2026-07-17

SCALE

1:50

DRAWING TITLE

SOFTSCAPE
CLIMBER

DRAWING NUMBER

L4-02

SHEET 19 OF 19