

Notes


1. Wood slats: 38x184mm (2x8") spruce boards
2. Frame: welded steel with galv. finish
3. Mounting on sod: use skids with 1 duckbill anchor
4. Mounting on granular or asphalt: use skids with 2 duckbill anchors
5. Mounting on concrete pavement: no skids, surface mount with min 75mm depth wedge anchors & washers

Drawing Title:

Tache Style Metal Frame Picnic Table


Drawing Number:

SCD-122

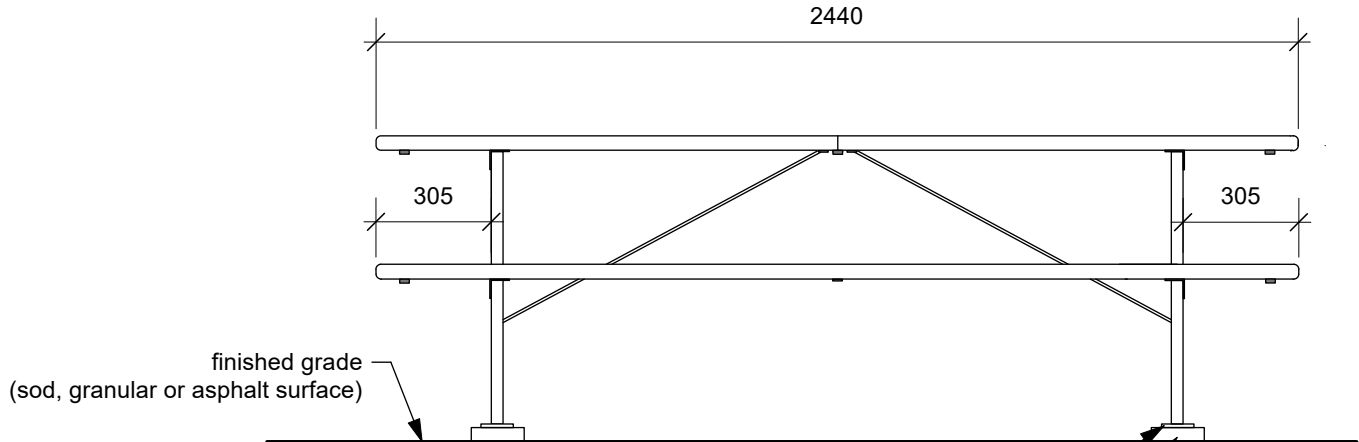

Side View

metal plate welded to frame and fastened to skid
with 2.5" 5/15 carriage bolt & nylock nuts (2/leg)
1524mm (60") length 38x140mm
(2x6") PT skid under each pipe leg

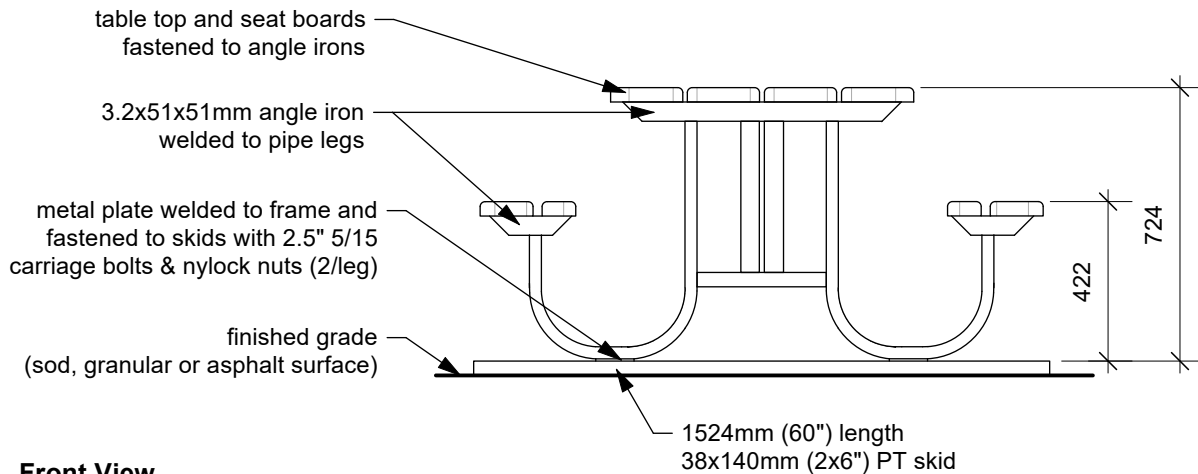

Front View

Dimensions shown are in millimetres unless otherwise specified

Revision: 4
Date: January 2026
Scale: NTS
Drawn by: MG

The City of Winnipeg
Planning, Property & Development Department
Urban Planning & Design
Unit 15 - 30 Fort Street, Winnipeg, MB, R3C 4X5

