


TRAFFIC SIGNAGE

- RB-1S MAXIMUM SPEED TAB
- RB-10 THROUGH TRAFFIC PROHIBITED
- RB-11 (L/R) TURN PROHIBITED
- RB-14R TURN RIGHT / RB-14L TURN LEFT
- RB-15 TURNS PROHIBITED
- RB-21 (L/R) ONE-WAY SIGN
- RB-22 WRONG WAY SIGN
- RB-23 (T) DO NOT ENTER
- RB-25R KEEP RIGHT / RB-25L KEEP LEFT
- RB-41 (L/R) LEFT / RIGHT TURN ONLY
- RB-42 (L/R) STRAIGHT THROUGH OR LEFT / RIGHT TURN ONLY
- RB-43 RIGHT OR LEFT TURN ONLY
- RB-44 ALL MOVEMENTS PERMITTED
- RB-45 STRAIGHT THROUGH ONLY
- RB-46 (L/R) SIDE-MOUNTED MULTIPLE LANE DESIGNATION
- RB-47 (L/R) SIDE-MOUNTED MULTIPLE LANE DESIGNATION
- RB-48 TWO-WAY LEFT-TURN
- RB-49 SIDE-MOUNTED MULTIPLE LANE DESIGNATION
- RB-51 PARKING PROHIBITED
- RB-55 STOPPING PROHIBITED
- RB-93 SHARED PATHWAY
- RC-4 (L/R) STOP LINE LEFT OR RIGHT

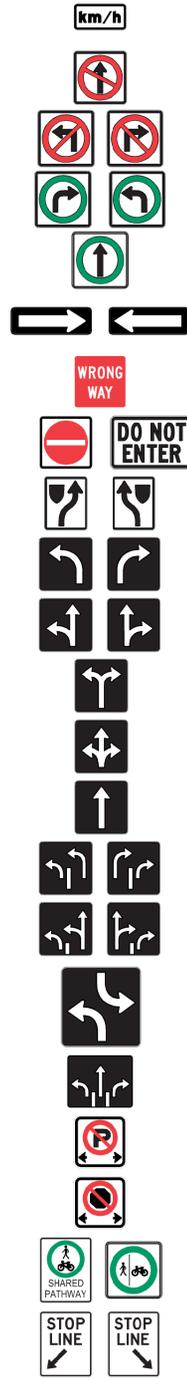

- TC-2 ROADWORK
- TC-5 (L/R) TEMP. L/R LANE CLOSED AHEAD
- TC-7 (L/R) TEMP. L/R LANE CLOSURE ARROW
- TC-13 (L/R) ROAD DIVERSION
- TC-15 (L/R) ROAD REALIGNMENT
- TC-16 (L/R) LANE REALIGNMENT
- TC-17S YIELD TO ONCOMING TRAFFIC
- TC-31 TEMP. CHEVRON ALIGNMENT
- TC-49 PAVEMENT DROP-OFF
- TC-67 CLOSED
- TC-68 BICYCLE LANE CLOSED
- TC-70 BICYCLE DETOUR MARKER (THROUGH)
- TC-70L1/R1 BICYCLE DETOUR MARKER (ADVANCE)
- TC-70L2/R2 BICYCLE DETOUR MARKER (L/R)
- TC-71 BICYCLE DETOUR ENDS MARKER
- TC-73 (S) SHARE THE ROAD w/ TAB
- TC-74 TEMP. PEDESTRIAN DETOUR (THROUGH)
- TC-74L1/R1 TEMP. PEDESTRIAN DETOUR (ADVANCE)
- TC-74L2/R2 TEMP. PEDESTRIAN DETOUR (L/R)
- TC-75 TEMP. PEDESTRIAN / BICYCLE DETOUR (THROUGH)
- TC-75L1/R1 TEMP. PEDESTRIAN / BICYCLE DETOUR (ADVANCE)
- TC-75L2/R2 TEMP. PEDESTRIAN / BICYCLE DETOUR (L/R)
- TC-76 SIDEWALK CLOSED
- TC-77 SIDEWALK CLOSED, USE OTHER SIDE
- TC-77AL/AR SIDEWALK CLOSED AHEAD, CROSS HERE
- TC-77BL/BR SIDEWALK CLOSED, CROSS HERE
- TC-78 TEMP. PEDESTRIAN CROSSING



- MC-1D DESIGNATED CONSTRUCTION ZONE
- MC-64 FLAGPERSON
- WA-17 DOUBLE ARROW
- WA-17L
- WB-1 STOP AHEAD
- WB-2 YIELD AHEAD
- ROAD CLOSED BARRICADE
- BARRICADE
- ATS BARRICADE
- POLY POST
- TRAFFIC BARREL
- ROAD CLOSED
- NO EXIT



METRIC
 WHOLE NUMBERS INDICATE MILLIMETRES
 DECIMALIZED NUMBERS INDICATE METRES

**ENGINEERS
 GEOSCIENTISTS
 MANITOBA**
 Certificate of Authorization
 WSP Canada Inc.
 No. 5750

FOR TENDER PURPOSES ONLY
 NOT FOR CONSTRUCTION

wsp

WSP Canada Inc.
 1600 Buffalo Place
 Winnipeg, MB R3T 6B8
 t. 204.477.6650
 f. 204.474.2864
 www.wsp.com

CITY DRAWING NUMBER P-3597-29

SHEET 29 OF 38

THE CITY OF WINNIPEG
 PUBLIC WORKS DEPARTMENT
 ENGINEERING SERVICES DIVISION

**PLESSIS ROAD PAVEMENT RENEWAL -
 FERMOR AVENUE TO DUGALD ROAD**
 PLESSIS ROAD

STAGING PLAN AND TEMPORARY TRAFFIC SIGNAGE PLAN

Feb 25, 2026 - 3:00pm
 P:\2024\CA0022618.5512 - Pavement Renewals Dugald & Plessis\02 Drawings\03 Work\Work_Dwg\CA0022618.5512_Plessis Rd_Staging Plan.dwg - tab:P-3597-29