


Feb. 25, 2026 - 3:21pm
 P:\2024\CA0022818.5512 - Pavement Renewals Dugald & Plessis\02 Drawings\03 Work_Dwg\CA0022818.5512_Plessis Rd_Staging Plan.dwg - tab:P-3597-37



ROAD CLOSED AT FOCH AVENUE

ROAD CLOSED AT DE BAETS STREET EXCEPT LOCAL TRAFFIC

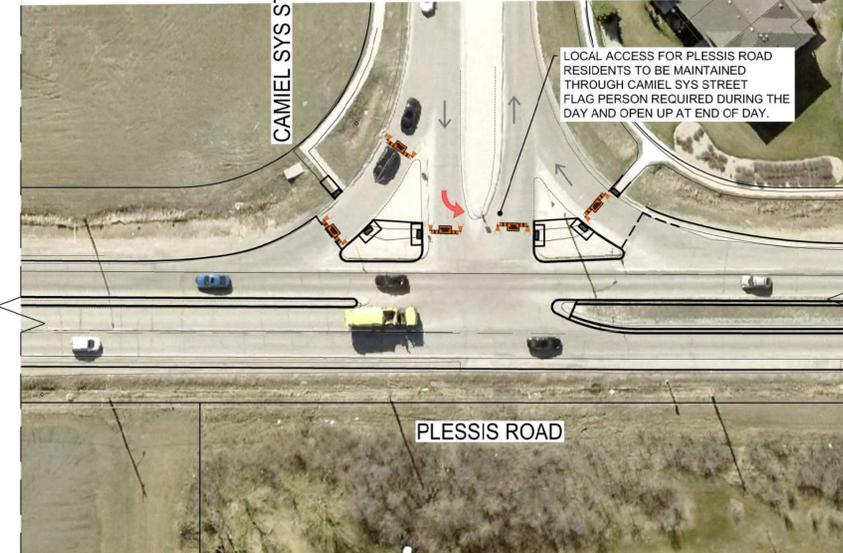

SAME SET UP AS PHASE 1 AT DUGALD ROAD



- STAGE 3A TRAFFIC FLOW ARROW
- TEMPORARY PAVEMENT
- WEEKEND PAVEMENT

NOTE
 FULL ROAD CLOSURE FROM CN APPROACH TO DUGALD ROAD. TWO WAY TRAFFIC FROM CN APPROACH TO FERMOR AVENUE.

FOR TENDER PURPOSES ONLY
 NOT FOR CONSTRUCTION

wsp
 WSP Canada Inc.
 1600 Buffalo Place
 Winnipeg, MB R3T 6B8
 t. 204.477.6650
 f. 204.474.2864
 www.wsp.com

CITY DRAWING NUMBER P-3597-37
 SHEET 37 OF 38

METRIC
 WHOLE NUMBERS INDICATE MILLIMETRES
 DECIMALIZED NUMBERS INDICATE METRES

**ENGINEERS
 GEOSCIENTISTS
 MANITOBA**
 Certificate of Authorization
 WSP Canada Inc.
 No. 5750

Winnipeg THE CITY OF WINNIPEG
 PUBLIC WORKS DEPARTMENT
 ENGINEERING SERVICES DIVISION

PLESSIS ROAD PAVEMENT RENEWAL -
 FERMOR AVENUE TO DUGALD ROAD
 PLESSIS ROAD
 STAGE 3A
 ASPHALT RECONSTRUCTION AND MILL&FILL