
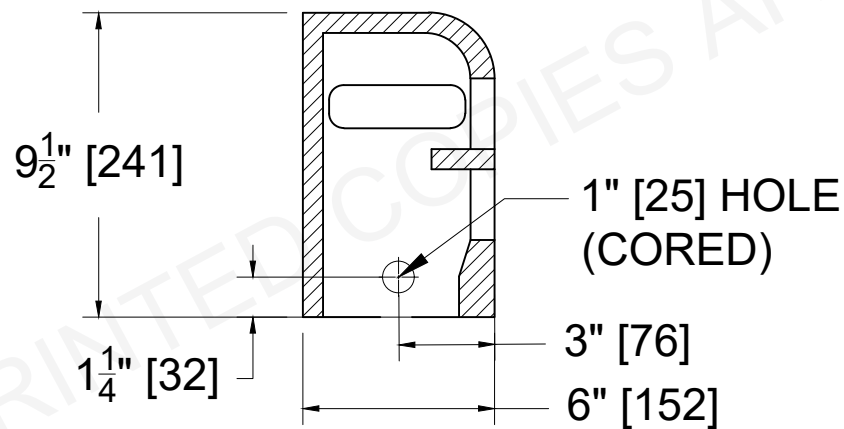


APPENDIX 'C'

BARRIER CURB INLET DETAILS

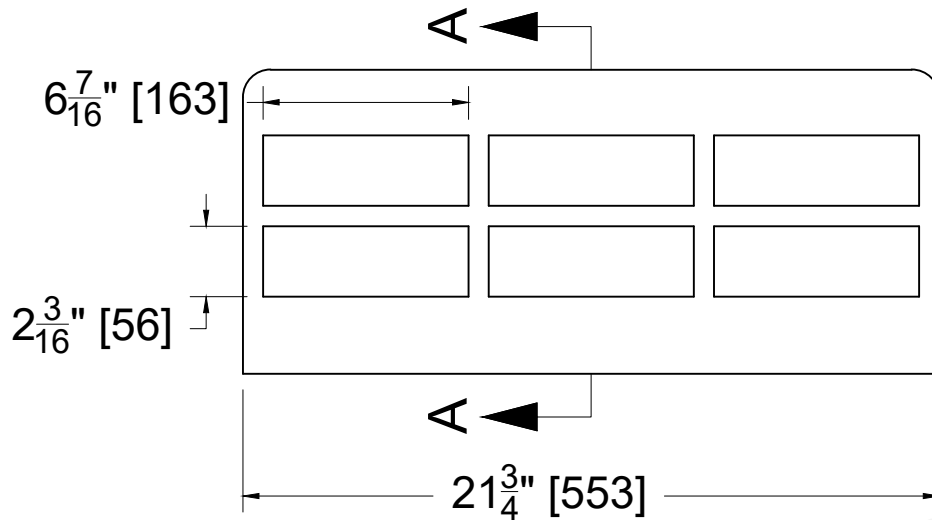

SECTION A-A

TF-103 ASTM A48 CL35B D&L FOUNDRY Ⓟ
MM/DD/YYYY AASHTO M306



D&L Foundry, Inc.
"The Iron Men"
MADE IN THE USA

THE INFORMATION CONTAINED IN THIS DRAWING
IS THE SOLE PROPERTY OF D&L FOUNDRY. ANY
REPRODUCTION IN PART OR AS A WHOLE
WITHOUT THE WRITTEN PERMISSION OF D&L
FOUNDRY IS PROHIBITED

PART NUMBER

TF-103SI

DATE

9/15/20

11/2/21

11/5/21

DESCRIPTION

DRAWING OF EXISTING PART

ECR 2276 - CHANGE SLOT IN SIDE TO A HOLE
TO MATCH THE PATTERN

ECR 2281 - ADD CENTER MARK AND
DIMENSIONS OF SIDE HOLE LOCATION

DRAWN

DF

DF

DF

APPROVED

D.C.

D.C.

D.C.

GRAY IRON
CONFORMS TO
ASTM A48 CL35B




AASHTO M306

REFERENCE INFORMATION

TOOLING NUMBERS
PATTERN LOCATION
TOOLS
COPE: -6237 COPE: -6237
DRAG: -6238 DRAG: -6238
DESIGNATES MACHINED SURFACE

TOLERANCES

ALL TOLERANCES ARE $\pm \frac{1}{16}$ " PER
FOOT, OR 1.6 MM PER 300 MM
MEASUREMENTS LESS THAN ONE FOOT
ARE $\pm \frac{1}{16}$ ", OR 1.6 MM
UNLESS OTHERWISE SPECIFIED

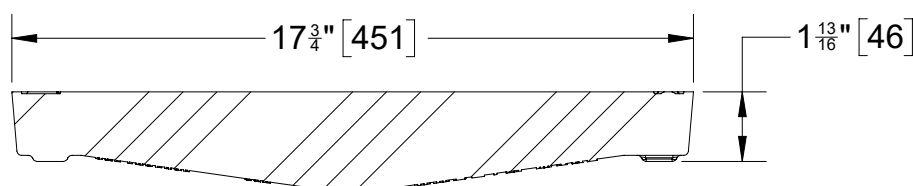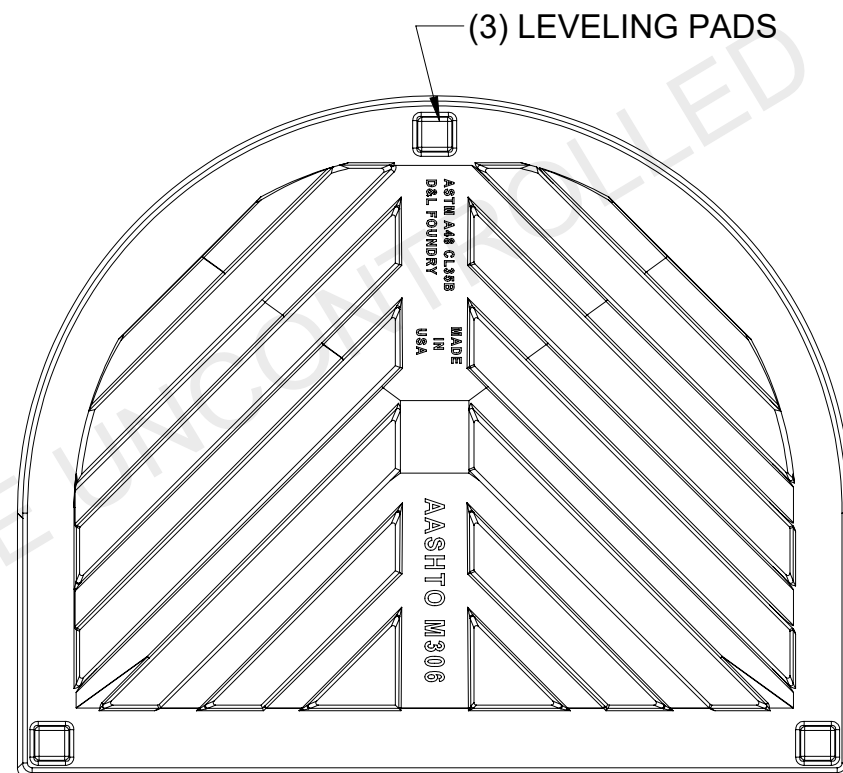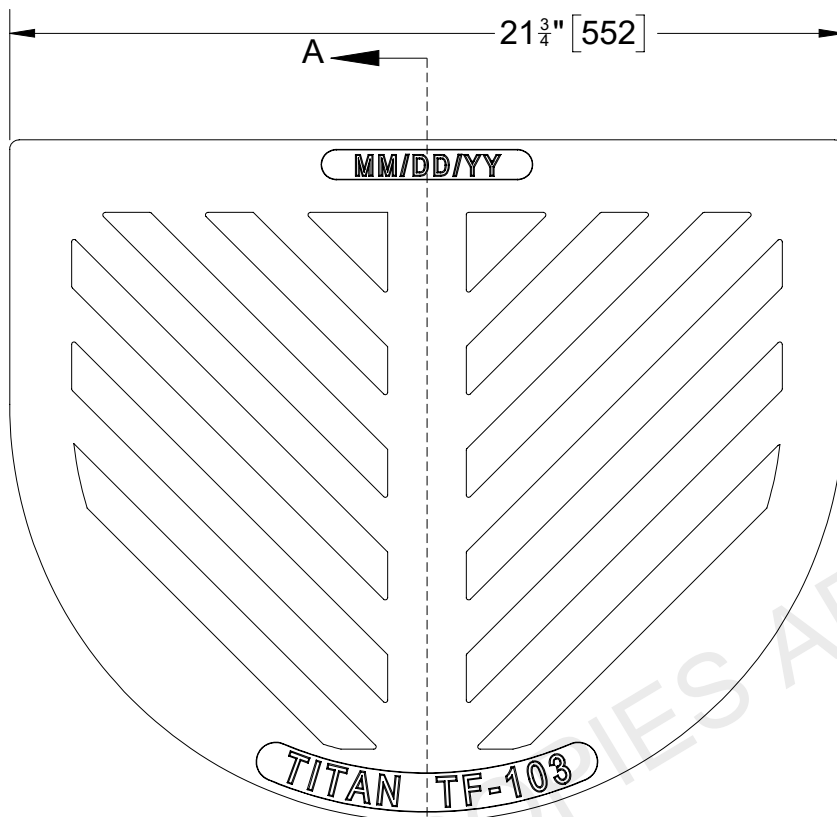

SECTION A-A



NOTES: 5X1 GRATE BARS



D&L Foundry, Inc.
"The Iron Men"
 MADE IN THE USA
 THE INFORMATION CONTAINED IN THIS DRAWING IS THE SOLE PROPERTY OF D&L FOUNDRY, ANY REPRODUCTION IN PART OR AS WHOLE WITHOUT THE WRITTEN PERMISSION OF D&L FOUNDRY IS PROHIBITED

PART NUMBER
TF-103G
MODIFIED

DATE	DESCRIPTION	DRAWN	APPROVED
7/18/24	NEW GRATE DESIGN FOR TF-103 SERIES	D.C.	


GRAY IRON CONFORMS TO
 ASTM A48 CL35B
 AASHTO M306

 AASHTO M306


REFERENCE INFORMATION	
TOOLING NUMBERS	
TOOLS	PATTERN LOCATION
COPE: -NEW	COPE: -NEW
DRAG: -NEW	DRAG: -NEW
▷ DESIGNATES MACHINED SURFACE	

TOLERANCE

ALL TOLERNCES ARE $\pm \frac{1}{32}"$ PER FOOT, OR 1.6 MM PER 300MM MEASUREMENTS LESS THAN ONE FOOT [300MM] ARE $\pm \frac{1}{16}"$, OR 1.6MM UNLESS OTHERWISE SPECIFIED

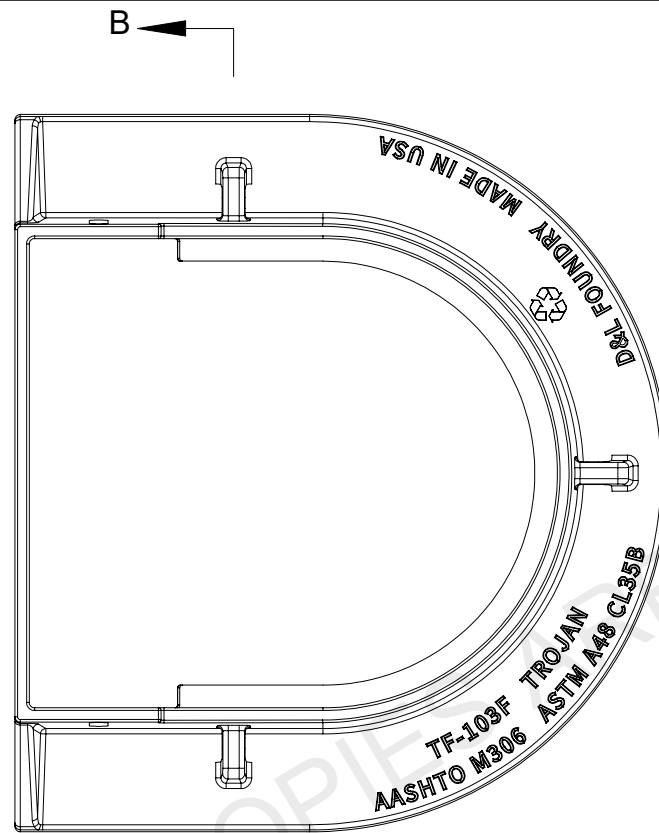


(3) LIFTING EYES
(CORED)

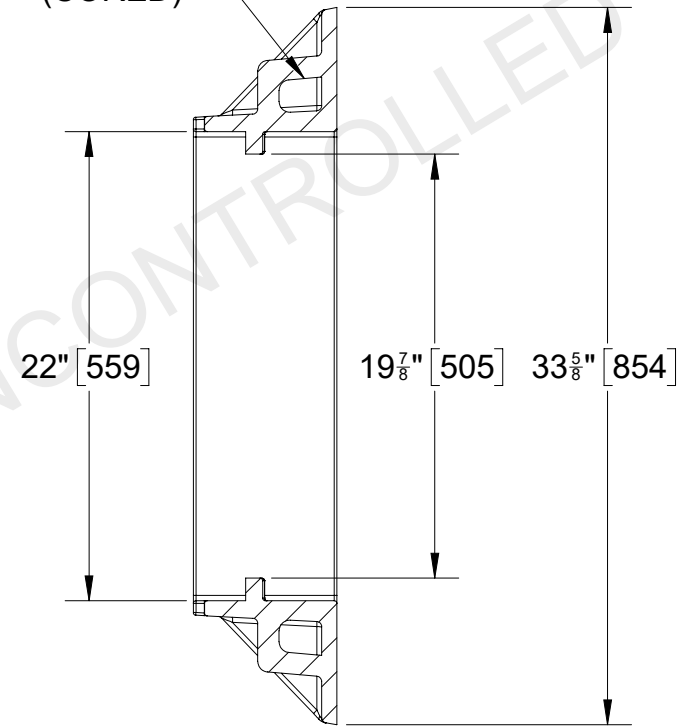

SECTION B-B

(2) 1" [25] X 3" [76] SLOTS
(CORED)

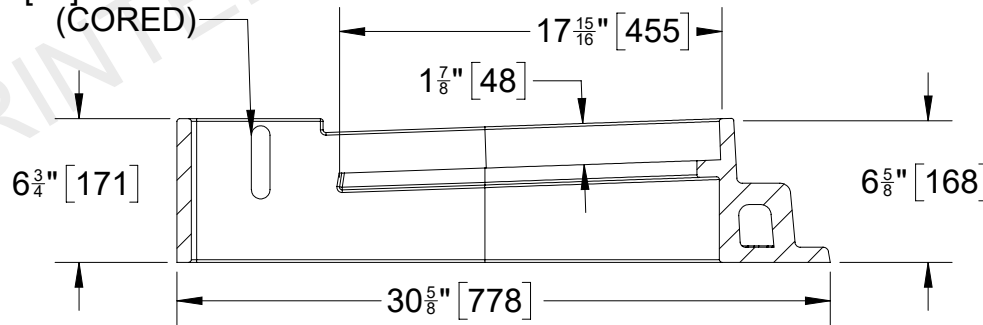

SECTION A-A



D&L Foundry, Inc.
"The Iron Men"
MADE IN THE USA

THE INFORMATION CONTAINED IN THIS DRAWING
IS THE SOLE PROPERTY OF D&L FOUNDRY, ANY
REPRODUCTION IN PART OR AS WHOLE
WITHOUT THE WRITTEN PERMISSION OF D&L
FOUNDRY IS PROHIBITED

PART NUMBER

**TF-103F
MODIFIED**

DATE

7/18/24

DESCRIPTION

NEW PATTERN FOR TF-103 SERIES

DRAWN

APPROVED

D.C.

GRAY IRON CONFORMS TO
ASTM A48 CL35B
AASHTO M306

AASHTO M306

REFERENCE INFORMATION

TOOLING NUMBERS
PATTERN LOCATION
TOOLS COPE: -NEW COPE: -NEW
DRAG: -NEW DRAG: -NEW

DESIGNATES MACHINED SURFACE

TOLERANCE

ALL TOLERNCES ARE $\pm \frac{1}{16}$ PER FOOT,
OR 1.6 MM PER 300MM
MEASUREMENTS LESS THAN ONE FOOT [300MM]
ARE $\pm \frac{1}{16}$, OR 1.6MM
UNLESS OTHERWISE SPECIFIED