



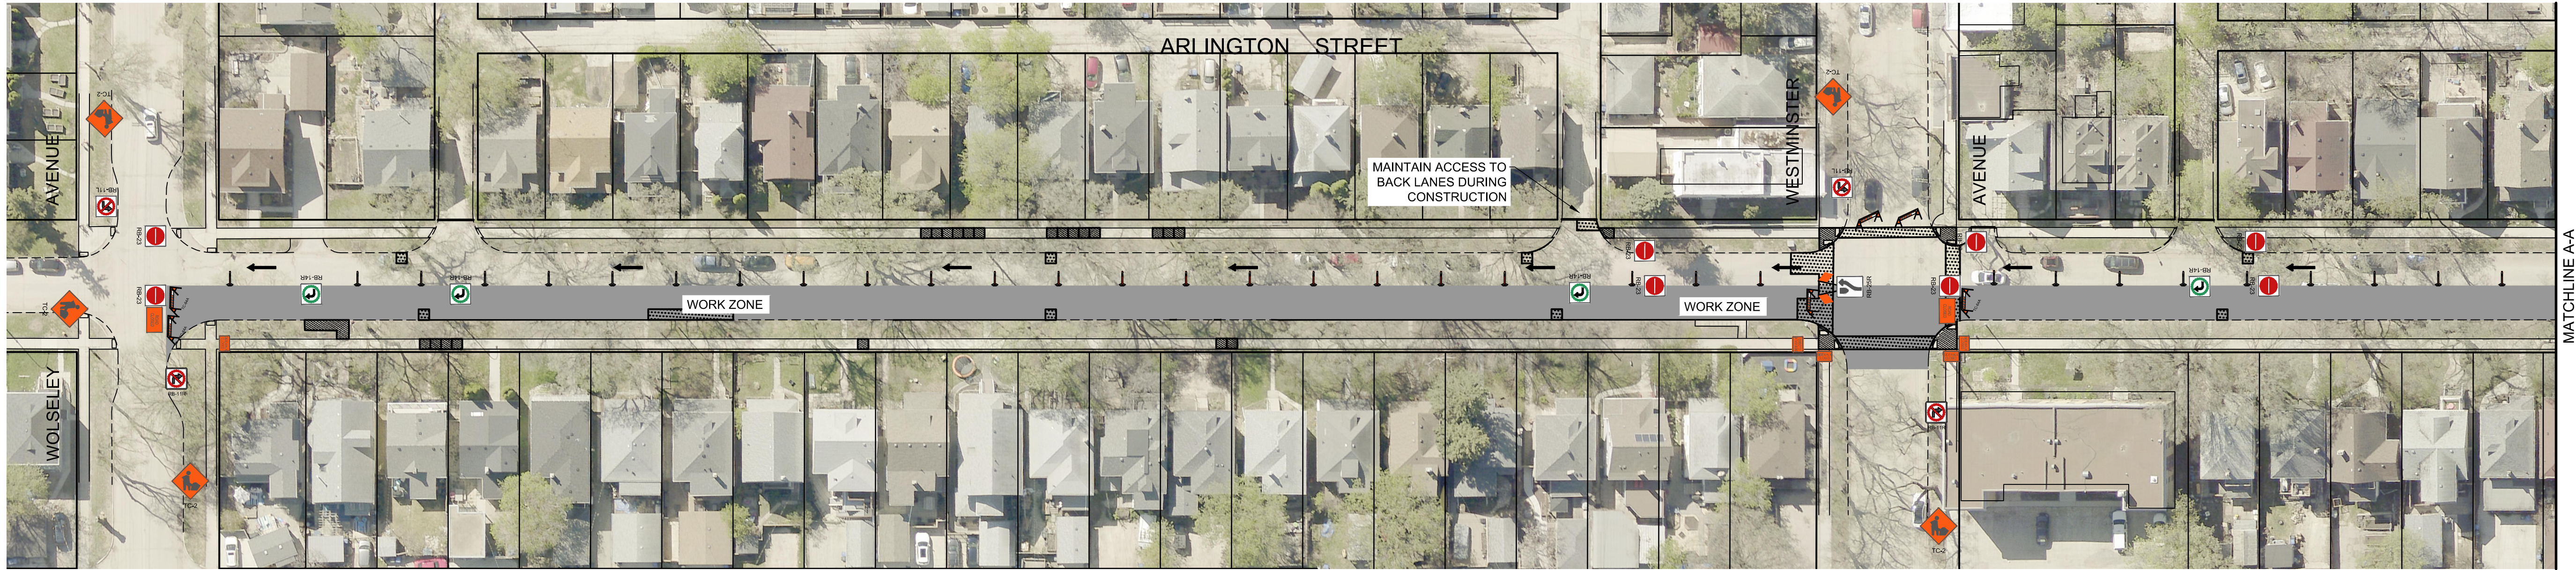

PLAN - STAGE 2
Scale 1:500

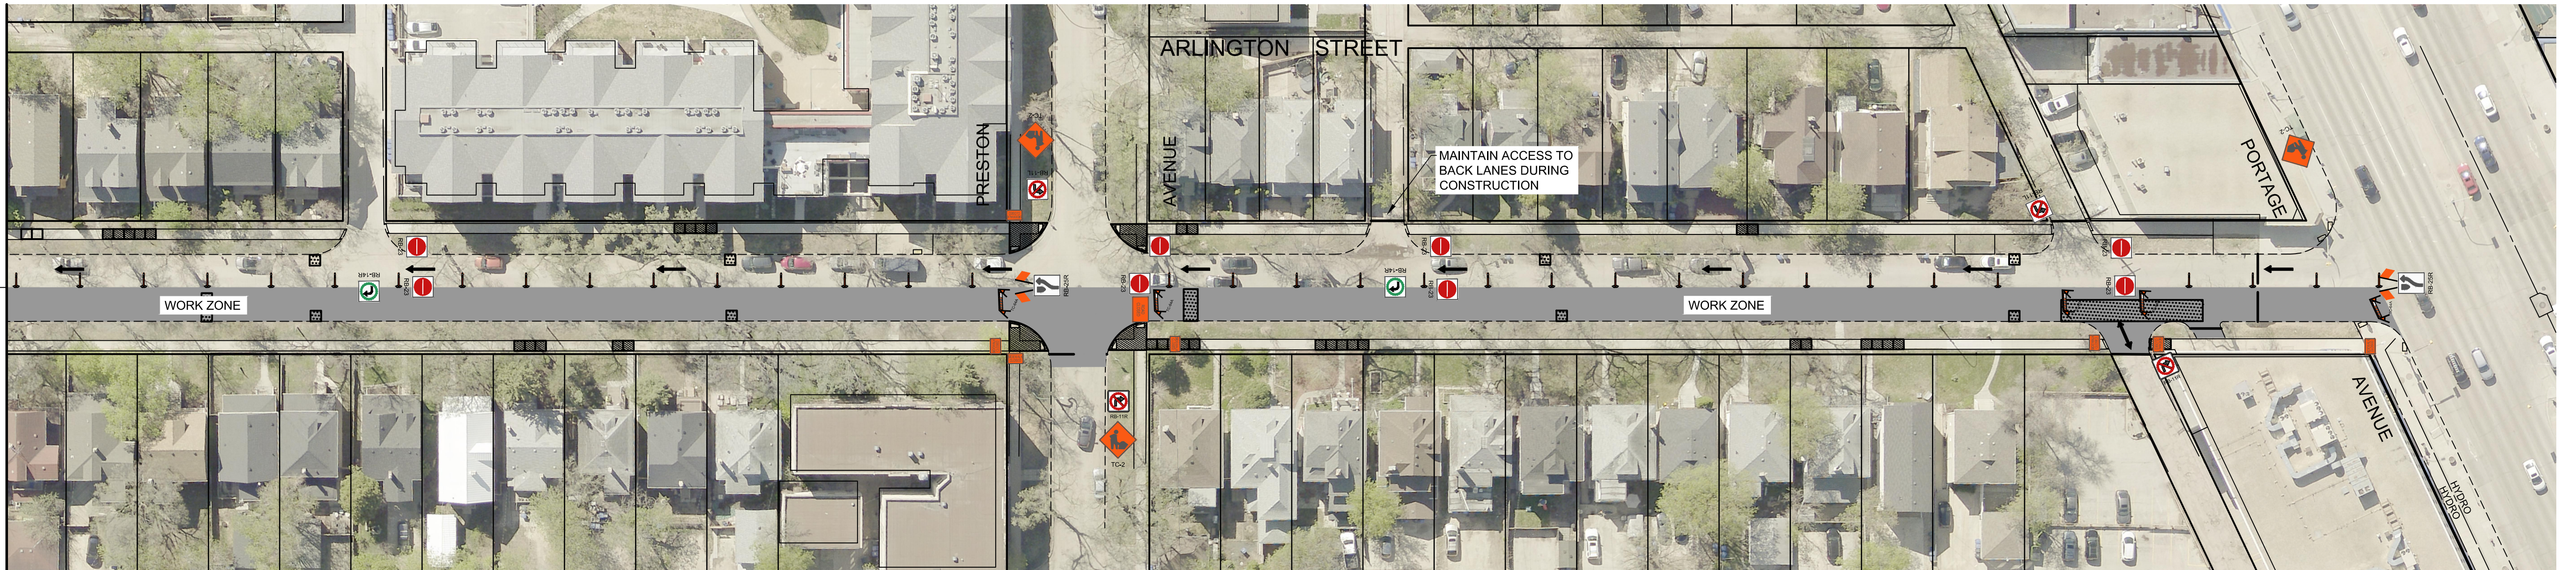

PLAN - STAGE 2
Scale 1:500

- LEGEND
- STAGE 2 WORK AREA
 - STAGE 2 TRAFFIC

- NOTES:
- ALL TEMPORARY SIGNAGE AND TRAFFIC CONTROL TO BE IN ACCORDANCE WITH THE LATEST EDITION OF THE MANUAL OF TEMPORARY TRAFFIC CONTROL ON CITY STREETS.
 - CONTRACTOR TO MAINTAIN VEHICLE ACCESS TO ALL SIDE STREETS, PRIVATE APPROACHES AT ALL TIMES UNLESS NOTED BY THE CONTRACT ADMINISTRATOR. ANY DISRUPTION TO BE APPROVED BY THE CONTRACT ADMINISTRATOR AND CONTRACTOR TO ADVISE OWNER.
 - CONTRACTOR TO MAINTAIN ONE SIDEWALK AT ALL TIMES ON ARLINGTON STREET AND ONE EAST-WEST AND ONE NORTH-SOUTH PEDESTRIAN CROSSING AT ALL INTERSECTIONS AT ALL TIMES.
 - PROPERLY EQUIPPED FLAG PERSONS ARE REQUIRED WHEN MOVING ANY CONSTRUCTION VEHICLES INTO OR OUT OF TRAFFIC.
 - CONTRACTOR TO INSTALL AND MAINTAIN ALL REQUIRED SIGNAGE, CONTRACTOR IS RESPONSIBLE FOR TRAFFIC CONTROL SIGNAGE AND REGULATORY SIGNAGE, WHICH INCLUDES POSTING PARKING RESTRICTIONS FOR CONSTRUCTION ACCESS.
 - TYPICAL SPACING BETWEEN POLYPOSTS IS 9.0m.

LOCATION APPROVED UNDERGROUND STRUCTURES

SUPV. U/G STRUCTURES COMMITTEE DATE

NOTE: LOCATION OF UNDERGROUND STRUCTURES AS SHOWN ARE BASED ON THE BEST INFORMATION AVAILABLE, BUT NO GUARANTEE IS GIVEN THAT ALL EXISTING UTILITIES ARE SHOWN OR THAT THE GIVEN LOCATIONS ARE EXACT. CONFIRMATION OF EXISTENCE AND EXACT LOCATION OF ALL SERVICES MUST BE OBTAINED FROM THE INDIVIDUAL UTILITIES BEFORE PROCEEDING WITH CONSTRUCTION.

B.M. ELEV.		B. M. Description	
		ELEVATION: 000.000	
0	ISSUED FOR TENDER	07/31/2026	RC
NO.	REVISIONS	DATE	BY

AECOM			
DESIGNED BY	JT	CHECKED BY	BC
DRAWN BY	RAM	APPROVED BY	RC
HOR. SCALE:	1:500	RELEASED FOR CONSTRUCTION BY:	
VERTICAL:	N/A		
DATE		DATE	
07/31/2026			

ENGINEER'S SEAL	
CONSULTANT DRAWING NO. CT-02	

THE CITY OF WINNIPEG PUBLIC WORKS DEPARTMENT ENGINEERING DIVISION	
2026 PAVEMENT RESURFACINGS CCDC 4 - 2023	CITY DRAWING NUMBER
ARLINGTON STREET - WOLSELEY AVENUE TO PORTAGE AVENUE MILL AND FILL TRAFFIC MANAGEMENT & CONSTRUCTION STAGING PLAN - STAGE 2	SHEET 02 OF 08

PRELIMINARY
NOT FOR CONSTRUCTION

**ENGINEERS
GEOSCIENTISTS
MANITOBA**
Certificate of Authorization
AECOM Canada ULC.
No. 4671 Date: 07/31/2026

METRIC
WHOLE NUMBERS INDICATE MILLIMETRES
DECIMALIZED NUMBERS INDICATE METRES