



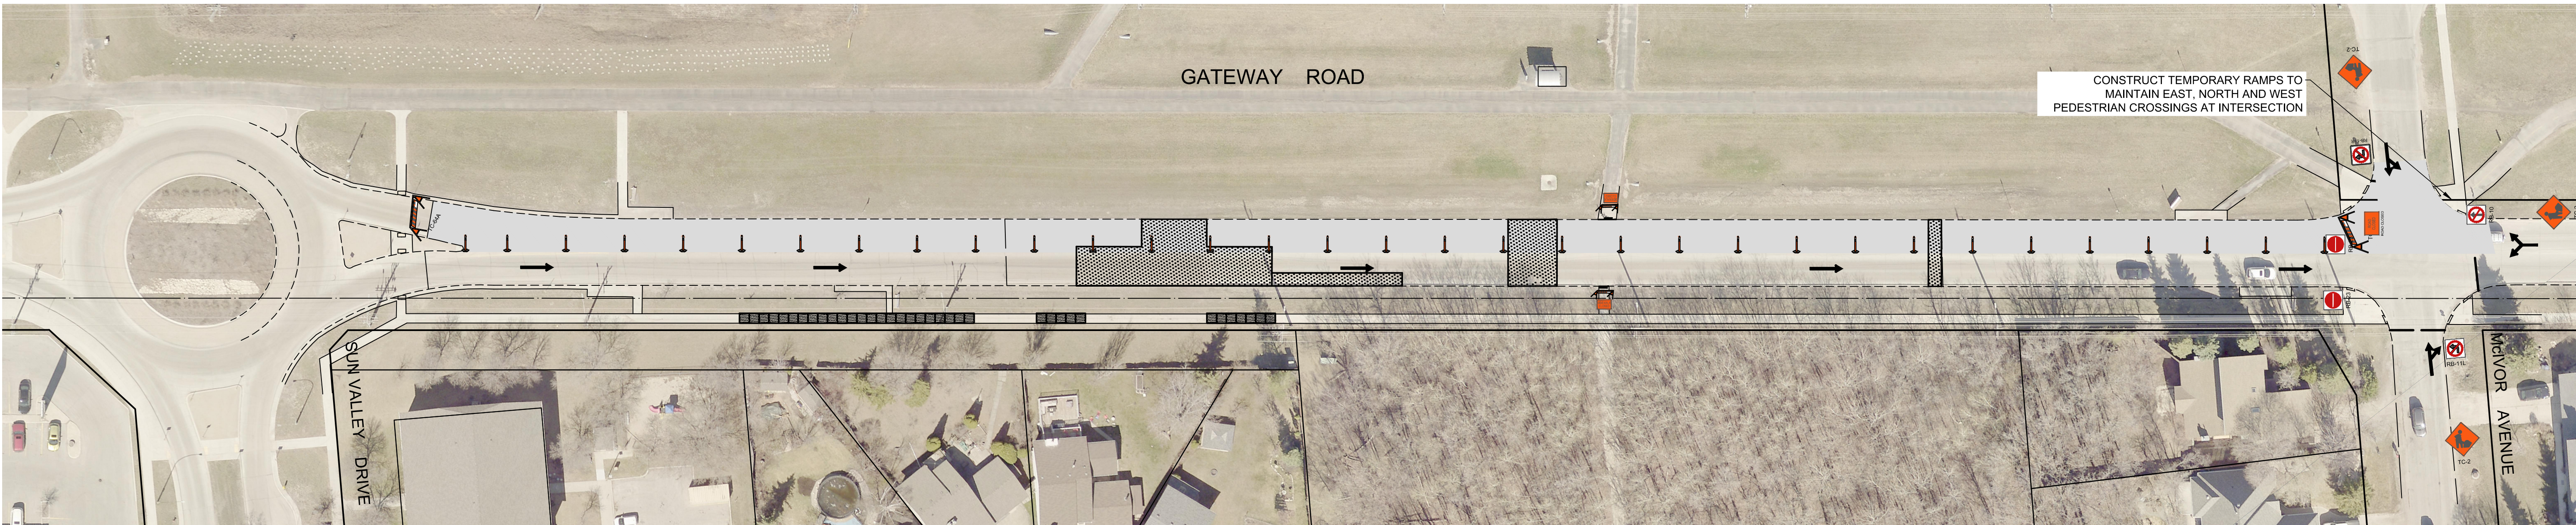

PLAN - STAGE 1
Scale 1:500

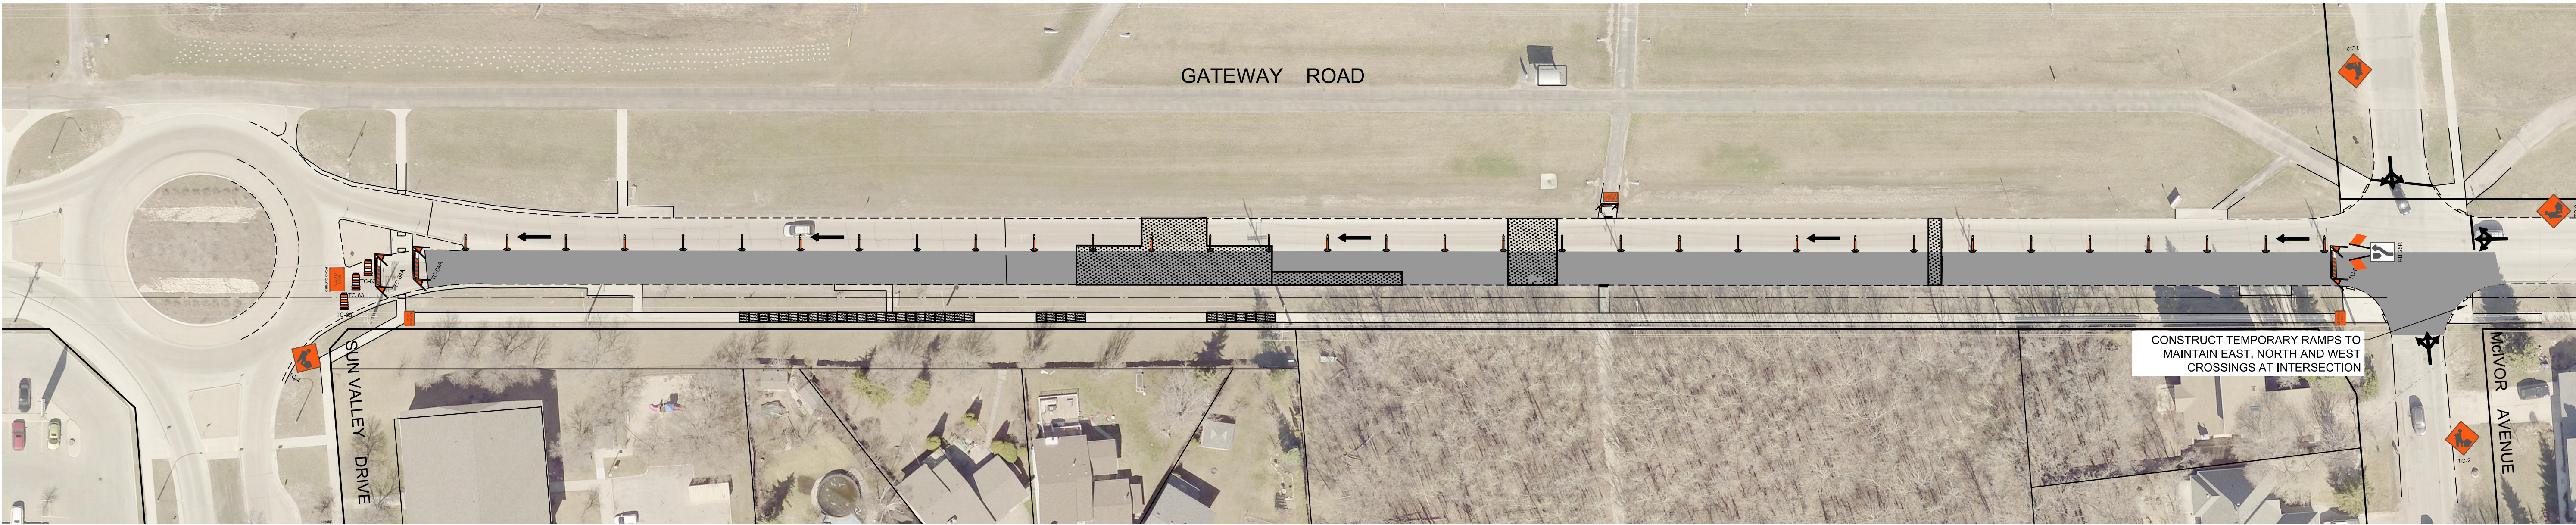

PLAN - STAGE 2
Scale 1:500

- LEGEND
- STAGE 1 WORK AREA
 - STAGE 2 WORK AREA
 - STAGE 1/2 TRAFFIC

- NOTES:
- ALL TEMPORARY SIGNAGE AND TRAFFIC CONTROL TO BE IN ACCORDANCE WITH THE LATEST EDITION OF THE MANUAL OF TEMPORARY TRAFFIC CONTROL ON CITY STREETS.
 - CONTRACTOR TO MAINTAIN VEHICLE ACCESS TO ALL SIDE STREETS, PRIVATE APPROACHES AT ALL TIMES UNLESS NOTED BY THE CONTRACT ADMINISTRATOR. ANY DISRUPTION TO BE APPROVED BY THE CONTRACT ADMINISTRATOR AND CONTRACTOR TO ADVISE OWNER.
 - PROPERLY EQUIPPED FLAG PERSONS ARE REQUIRED WHEN MOVING ANY CONSTRUCTION VEHICLES INTO OR OUT OF TRAFFIC.
 - CONTRACTOR TO INSTALL AND MAINTAIN ALL REQUIRED SIGNAGE. CONTRACTOR IS RESPONSIBLE FOR TRAFFIC CONTROL SIGNAGE AND REGULATORY SIGNAGE, WHICH INCLUDES POSTING PARKING RESTRICTIONS FOR CONSTRUCTION ACCESS.
 - TYPICAL SPACING BETWEEN POLYPOSTS IS 9.0m.

LOCATION APPROVED UNDERGROUND STRUCTURES				B.M. Description				AECOM				ENGINEER'S SEAL		Winnipeg THE CITY OF WINNIPEG PUBLIC WORKS DEPARTMENT ENGINEERING DIVISION															
ELEVATION: 000.000																													
SUPV. U/G STRUCTURES COMMITTEE				DATE								CONSULTANT DRAWING NO. CT-05		2026 PAVEMENT RESURFACINGS CCDC 4 - 2023				CITY DRAWING NUMBER											
NOTE:																													
LOCATION OF UNDERGROUND STRUCTURES AS SHOWN ARE BASED ON THE BEST INFORMATION AVAILABLE. BUT NO GUARANTEE IS GIVEN THAT ALL EXISTING UTILITIES ARE SHOWN OR THAT THE GIVEN LOCATIONS ARE EXACT. CONFIRMATION OF EXISTENCE AND EXACT LOCATION OF ALL SERVICES MUST BE OBTAINED FROM THE INDIVIDUAL UTILITIES BEFORE PROCEEDING WITH CONSTRUCTION.								DESIGNED BY										RC				CHECKED BY				BC			
								DRAWN BY										RAM				APPROVED BY				RC			
								HOR. SCALE:						1:500				RELEASED FOR CONSTRUCTION BY:											
								VERTICAL:						N/A															
0				ISSUED FOR TENDER				07/31/2026				RC				CONSULTANT DRAWING NO. CT-05		GATEWAY ROAD - SUN VALLEY DRIVE TO McIVOR AVENUE ASPHALT OVERLAY TRAFFIC MANAGEMENT AND CONSTRUCTION STAGING PLAN				SHEET 05 OF 08							
NO.				REVISIONS				DATE				BY																	