


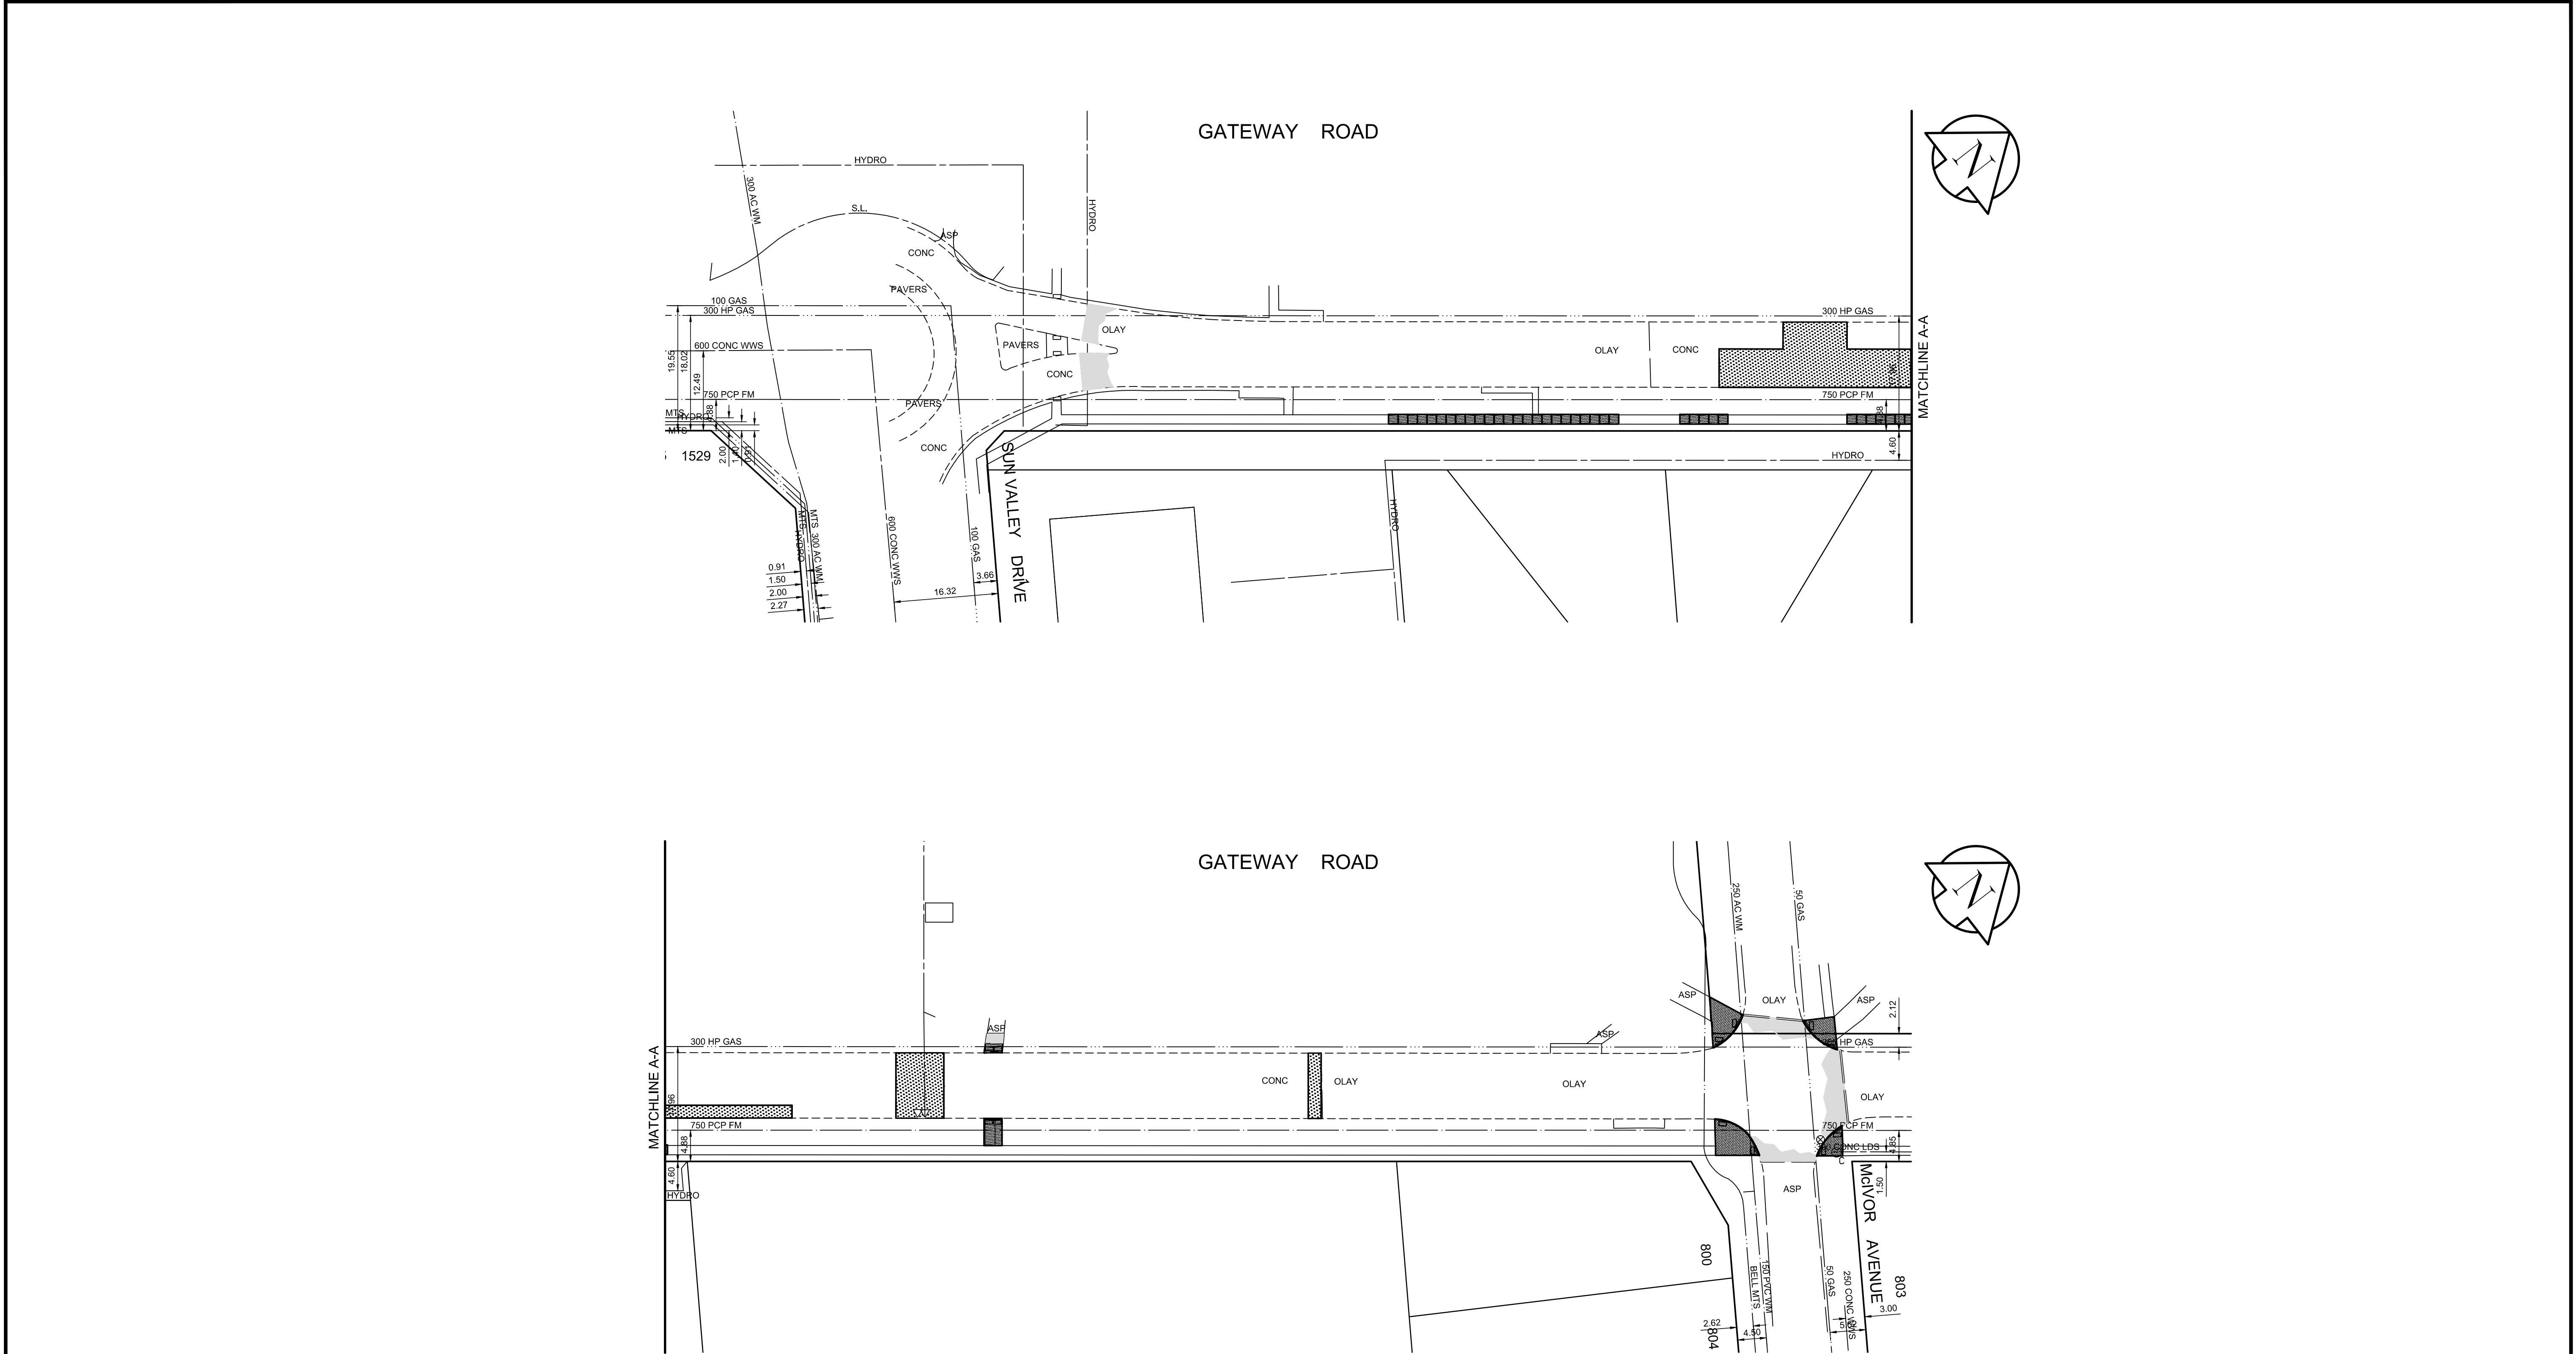


PRELIMINARY
NOT FOR CONSTRUCTION

**ENGINEERS
GEOSCIENTISTS
MANITOBA**

Certificate of Authorization
AECOM Canada ULC.
No. 4671 Date: 07/31/2026

METRIC
WHOLE NUMBERS INDICATE MILLIMETRES
DECIMALIZED NUMBERS INDICATE METRES

 	WATERMAIN			HYDRO			PROFILE		LOCATION APPROVED UNDERGROUND STRUCTURES	B.M. ELEV.	B. M. Description	ELEVATION: 000.000		ENGINEER'S SEAL	 THE CITY OF WINNIPEG PUBLIC WORKS DEPARTMENT ENGINEERING DIVISION	2026 PAVEMENT RESURFACINGS CCDC 4 - 2023	CITY DRAWING NUMBER
	HYDRANT			M.T.S.			N/W GUTTER										
	VALVE			CONCRETE			S/E GUTTER										
	LAND DRAINAGE SEWER			ASPHALT			N/W PROPERTY LINE										
	WASTEWATER SEWER			PROPERTY LINE			S/E PROPERTY LINE										
	MANHOLE			SURVEY BAR													
	CATCH BASIN		235.750	ELEVATION	(35.750)												
	CATCH PIT			TREE													
	TRAFFIC SIGNAL POLE			SIDEWALK RAMP													
	STREET LIGHT			CONCRETE SIDEWALK													
	GAS			FENCE													
EXISTING	LEGEND - PLAN	PROPOSED	EXISTING	LEGEND - PLAN	PROPOSED	EXISTING	LEGEND - PROFILE	PROPOSED									