
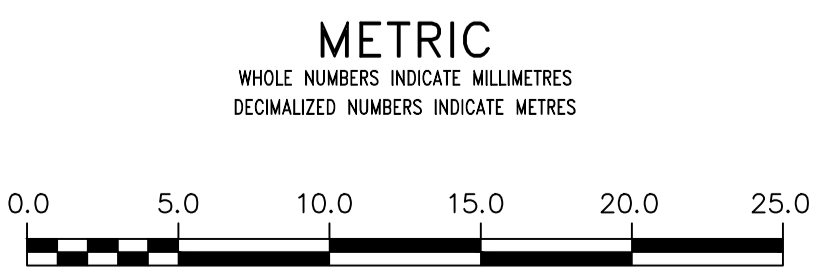


| WATER SERVICE INFORMATION | | | | | |
|----------------------------|-----------------------------|----------------------------|--------------------------|---------------|-------------------|
| ADDRESS | SIZE (mm) MATERIAL (STREET) | SIZE (mm) MATERIAL (PROP.) | SHORT & LONG MEASUREMENT | CORP LOCATION | REMARKS |
| 15 APPLETON ST RESIDENTIAL | - | 20 | 5.62 EWL BLDG | - | RECONNECT SERVICE |
| 25 APPLETON ST RESIDENTIAL | - | 20 | 6.170 EEL APPLETON ST | - | RECONNECT SERVICE |
| 3 LITZ PL RESIDENTIAL | - | 20 | 5.63 EWL BLDG | - | RECONNECT SERVICE |
| 4 LITZ PL RESIDENTIAL | - | 20 | 6.96 EEL APPLETON ST | - | RECONNECT SERVICE |
| 5 LITZ PL RESIDENTIAL | - | 20 | 9.84 EWL BLDG | - | RECONNECT SERVICE |
| 6 LITZ PL RESIDENTIAL | - | 20 | 26.140 EEL APPLETON ST | - | RECONNECT SERVICE |
| 7 LITZ PL RESIDENTIAL | - | 20 | 4.91 EWL BLDG | - | RECONNECT SERVICE |
| 8 LITZ PL RESIDENTIAL | - | 20 | 22.250 EEL APPLETON ST | - | RECONNECT SERVICE |
| 9 LITZ PL RESIDENTIAL | - | 20 | 8.35 EWL BLDG | - | RECONNECT SERVICE |
| 10 LITZ PL RESIDENTIAL | - | 20 | 39.690 EEL APPLETON ST | - | RECONNECT SERVICE |
| 11 LITZ PL RESIDENTIAL | - | 20 | 6.00 EWL BLDG | - | RECONNECT SERVICE |
| 12 LITZ PL RESIDENTIAL | - | 20 | 40.380 EEL APPLETON ST | - | RECONNECT SERVICE |
| 13 LITZ PL RESIDENTIAL | - | 20 | 9.78 EWL BLDG | - | RECONNECT SERVICE |
| 14 LITZ PL RESIDENTIAL | - | 20 | 56.770 EEL APPLETON ST | - | RECONNECT SERVICE |
| 15 LITZ PL RESIDENTIAL | - | 20 | 4.84 EWL BLDG | - | RECONNECT SERVICE |
| 16 LITZ PL RESIDENTIAL | - | 20 | 56.100 EEL APPLETON ST | - | RECONNECT SERVICE |
| 17 LITZ PL RESIDENTIAL | - | 20 | 8.86 EWL BLDG | - | RECONNECT SERVICE |
| 18 LITZ PL RESIDENTIAL | - | 20 | 73.190 EEL APPLETON ST | - | RECONNECT SERVICE |
| 19 LITZ PL RESIDENTIAL | - | 20 | 5.53 EWL BLDG | - | RECONNECT SERVICE |
| 20 LITZ PL RESIDENTIAL | - | 20 | 73.630 EEL APPLETON ST | - | RECONNECT SERVICE |
| 21 LITZ PL RESIDENTIAL | - | 20 | 7.38 EWL BLDG | - | RECONNECT SERVICE |
| 22 LITZ PL RESIDENTIAL | - | 20 | 89.950 EEL APPLETON ST | - | RECONNECT SERVICE |
| 23 LITZ PL RESIDENTIAL | - | 20 | 5.98 EWL BLDG | - | RECONNECT SERVICE |
| 24 LITZ PL RESIDENTIAL | - | 20 | 90.140 EEL APPLETON ST | - | RECONNECT SERVICE |
| 25 LITZ PL RESIDENTIAL | - | 20 | 7.67 EWL BLDG | - | RECONNECT SERVICE |
| 26 LITZ PL RESIDENTIAL | - | 20 | 106.690 EEL APPLETON ST | - | RECONNECT SERVICE |
| 27 LITZ PL RESIDENTIAL | - | 20 | 8.58 EWL BLDG | - | RECONNECT SERVICE |
| 28 LITZ PL RESIDENTIAL | - | 20 | 109.570 EEL APPLETON ST | - | RECONNECT SERVICE |

*SERVICES TO BE RENEWED TO R. ALL OTHERS TO BE RECONNECTED

NOTE: CHAINAGES SHOWN ARE ALONG S. R. OF LITZ PLACE

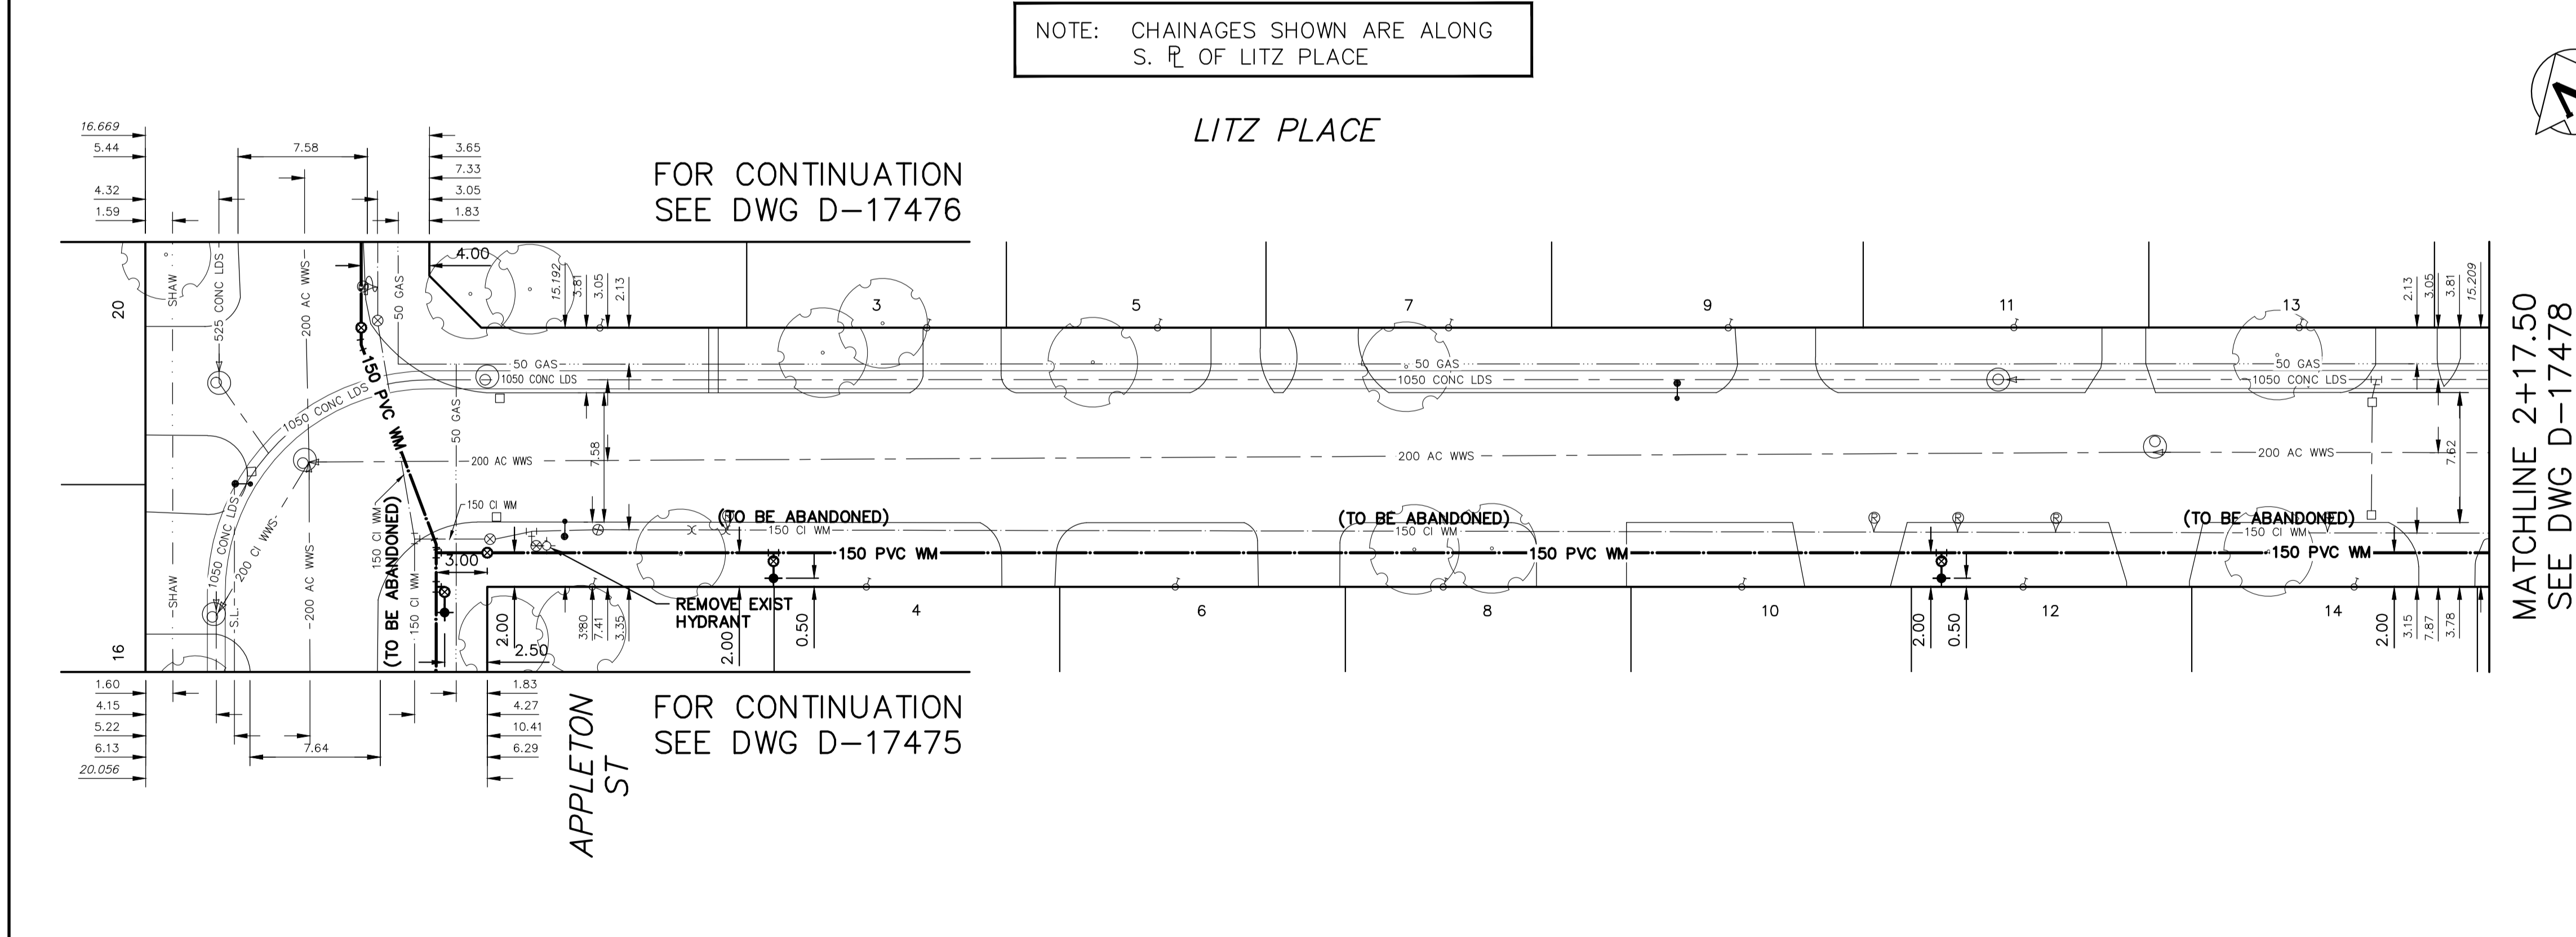

WARNING
IF POWER EQUIPMENT OR EXPLOSIVES ARE TO BE USED FOR EXCAVATION ON THIS PROJECT THE CONTRACTOR MUST:
1) NOTIFY THE GAS COMPANY OF THE PROPOSED LOCATION OF EXCAVATION.
2) TAKE PRECAUTION TO AVOID DAMAGE TO GAS COMPANY INSTALLATIONS.
SEE PROVINCIAL REGULATION 210/72 FOR DETAILS

LOCATION APPROVED
UNDERGROUND STRUCTURES
SUPV. U/G STRUCTURES COMMITTEE DATE
NOTE:
LOCATION OF UNDERGROUND STRUCTURES AS SHOWN ARE BASED ON THE BEST INFORMATION AVAILABLE BUT NO GUARANTEE IS GIVEN THAT ALL EXISTING UTILITIES ARE SHOWN OR THAT THE GIVEN LOCATIONS ARE EXACT. CONFIRMATION OF EXISTENCE AND EXACT LOCATION OF ALL SERVICES MUST BE OBTAINED FROM THE INDIVIDUAL UTILITIES BEFORE PROCEEDING WITH CONSTRUCTION.

| | | | |
|--|-------------------|------------|----|
| VERTICAL DATUM: CGVD28 (HT2.0 Geoid) | | | |
| HORIZONTAL DATUM: NAD83 (June 1990), Zone 14 | | | |
| NO. | ISSUED FOR TENDER | 2026/04/01 | SC |
| | REVISIONS | DATE | BY |

| | | | |
|-------------|------------------|---------------------------|----|
| DESIGNED BY | TT | CHECKED BY | TT |
| DRAWN BY | AJ | APPROVED BY | SC |
| SCALE: | HORIZONTAL 1:250 | RELEASED FOR CONSTRUCTION | |
| | VERTICAL 1:50 | DATE | |
| DATE | 2026 04 01 | DATE | |

ENGINEER'S SEAL
CONSULTANT DRAWING NUMBER

THE CITY OF WINNIPEG
WATER AND WASTE DEPARTMENT
ENGINEERING DIVISION

2026 WATER MAIN RENEWALS
CONTRACT 8
LITZ PLACE
APPLETON STREET TO
119 E OF APPLETON STREET

SHEET 5 OF 8
CITY DRAWING NUMBER
D-17477

FOR INDEX SEE D-17474

NOTE: ALL VALVES TO BE INSTALLED CLOCKWISE TO CLOSE