


FOR CONTINUATION
SEE DWG D-17476

MATCHLINE 2+00.00
SEE DWG D-17480

WATER SERVICE INFORMATION

ADDRESS	SIZE (mm) MATERIAL (STREET)	SIZE (mm) MATERIAL (PROP.)	SHORT & LONG MEASUREMENT	CORP LOCATION	REMARKS
61 APPLETON ST RESIDENTIAL	20 CU	20 CU	2.51 SNL BLDG 7.050 SSL WHELLAMS LN	2.7 N OF S/C	SERVICE OF APPLETON ST
2 CLAUS BAY RESIDENTIAL	20 CU	20 CU	5.48 SNL BLDG 9.130 SSL WHELLAMS LN	-	OUTSIDE SCOPE OF WORK SERVICE OF CLAUS BAY
3 CLAUS BAY RESIDENTIAL	20 CU	20 CU	6.27 EW BLDG 9.350 EEL CLAUS BAY (W-LEG)	-	RECONNECT SERVICE
143 WHELLAMS LANE RESIDENTIAL	20 CU	20 CU	1.74 SNL BLDG 26.500>NNL APPLETON ST	-	RECONNECT SERVICE
157 WHELLAMS LANE RESIDENTIAL	20 CU	20 CU	1.74 SNL BLDG 1.490 SSL APPLETON ST	-	RECONNECT SERVICE
163 WHELLAMS LANE RESIDENTIAL	20 CU	20 CU	10.81 SNL BLDG 16.240 SSL APPLETON ST	-	RECONNECT SERVICE

* SERVICES TO BE RENEWED TO P. ALL OTHERS TO BE RECONNECTED

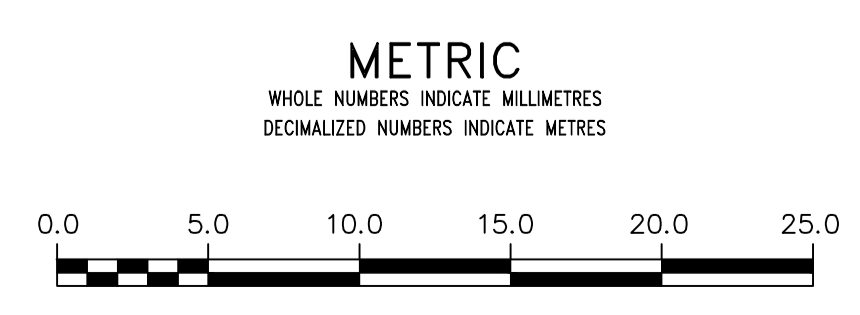

WARNING
IF POWER EQUIPMENT OR EXPLOSIVES ARE TO BE USED FOR EXCAVATION ON THIS PROJECT THE CONTRACTOR MUST:
1) NOTIFY THE GAS COMPANY OF THE PROPOSED LOCATION OF EXCAVATION.
2) TAKE PRECAUTION TO AVOID DAMAGE TO GAS COMPANY INSTALLATIONS.
SEE PROVINCIAL REGULATION 210/72 FOR DETAILS

LOCATION APPROVED
UNDERGROUND STRUCTURES
SUPV. U/G STRUCTURES COMMITTEE DATE
NOTE:
LOCATION OF UNDERGROUND STRUCTURES AS SHOWN ARE BASED ON THE BEST INFORMATION AVAILABLE BUT NO GUARANTEE IS GIVEN THAT ALL EXISTING UTILITIES ARE SHOWN OR THAT THE GIVEN LOCATIONS ARE EXACT. CONFIRMATION OF EXISTENCE AND EXACT LOCATION OF ALL SERVICES MUST BE OBTAINED FROM THE INDIVIDUAL UTILITIES BEFORE PROCEEDING WITH CONSTRUCTION.

VERTICAL DATUM: CGVD28 (HT2.0 Geoid)	
HORIZONTAL DATUM: NAD83 (June 1990), Zone 14	
DESIGNED BY	TT
CHECKED BY	TT
DRAWN BY	AJ
APPROVED BY	SC
RELEASED FOR CONSTRUCTION	
SCALE:	
HORIZONTAL	1:250
VERTICAL	1:50
DATE	2026 04 01
ISSUED FOR TENDER	2026/04/01 SC
NO.	REVISIONS
	DATE
	BY

ENGINEER'S SEAL
CONSULTANT DRAWING NUMBER

THE CITY OF WINNIPEG
WATER AND WASTE DEPARTMENT
ENGINEERING DIVISION

2026 WATER MAIN RENEWALS
CONTRACT 8
WHELLAMS LANE
APPLETON STREET TO
100 E OF APPLETON STREET

SHEET 7 OF 8
CITY DRAWING NUMBER
D-17479

FOR INDEX SEE
D-17474

NOTE: ALL VALVES TO BE INSTALLED
CLOCKWISE TO CLOSE