
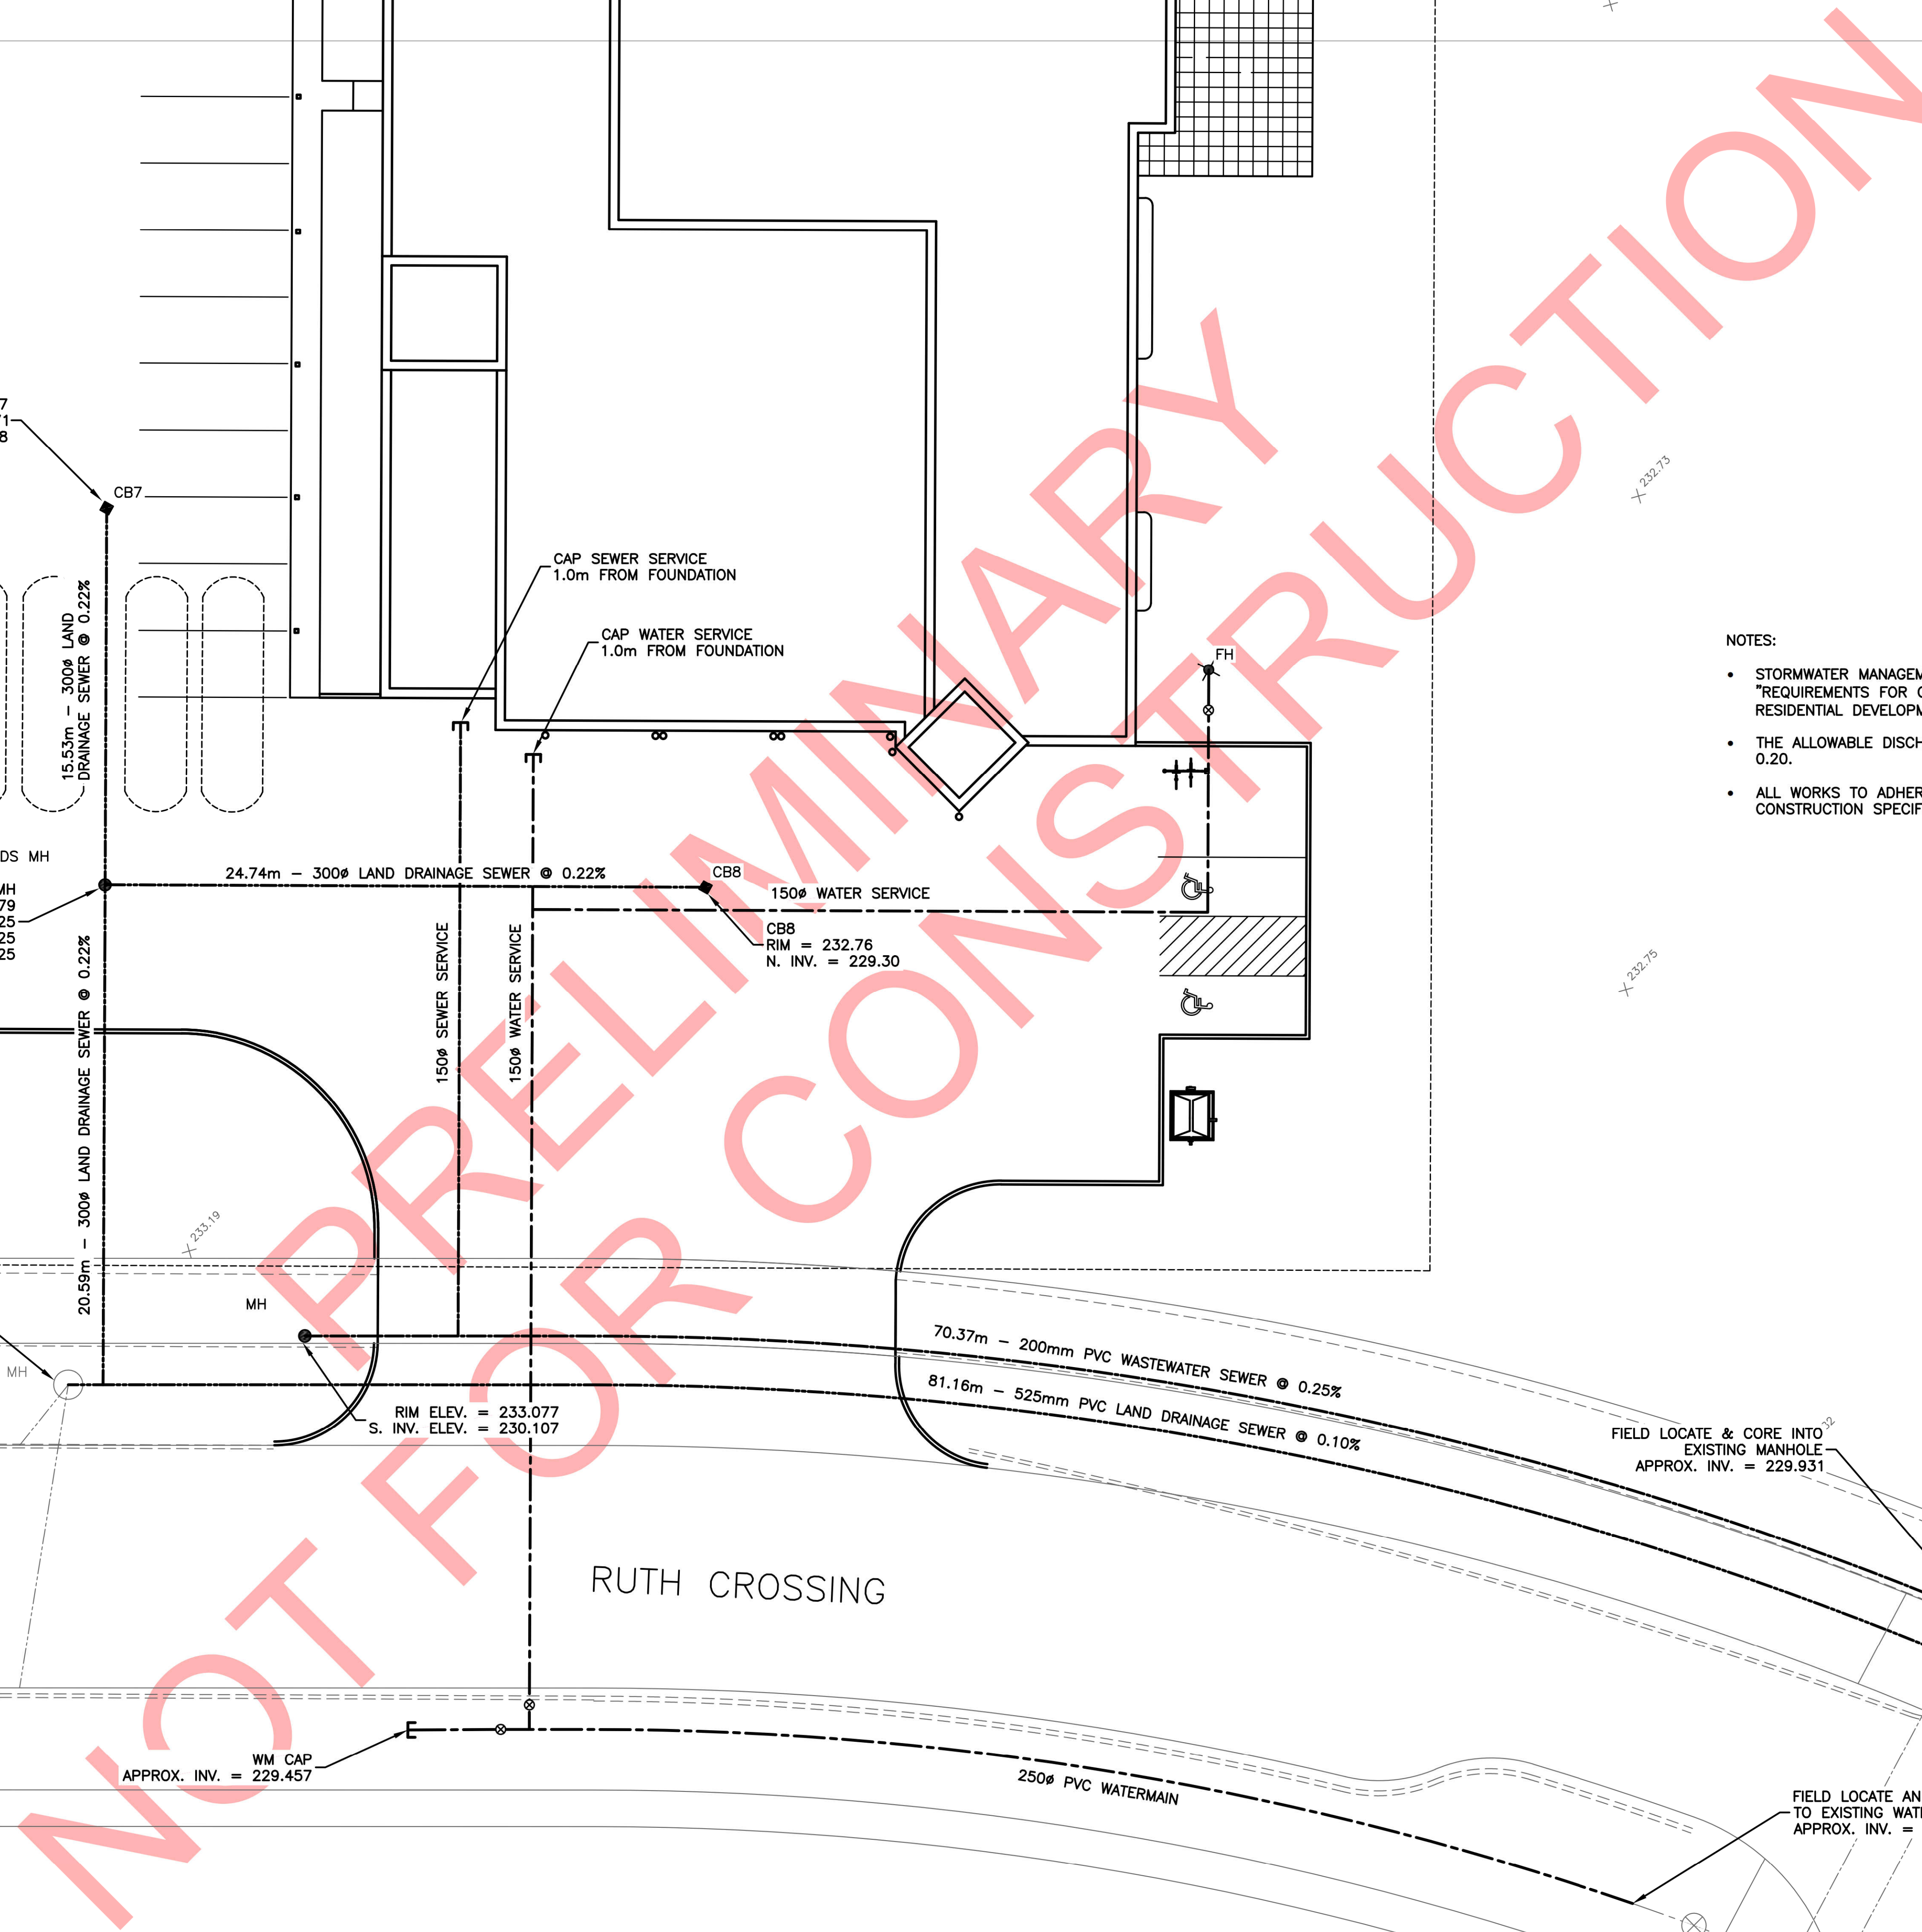
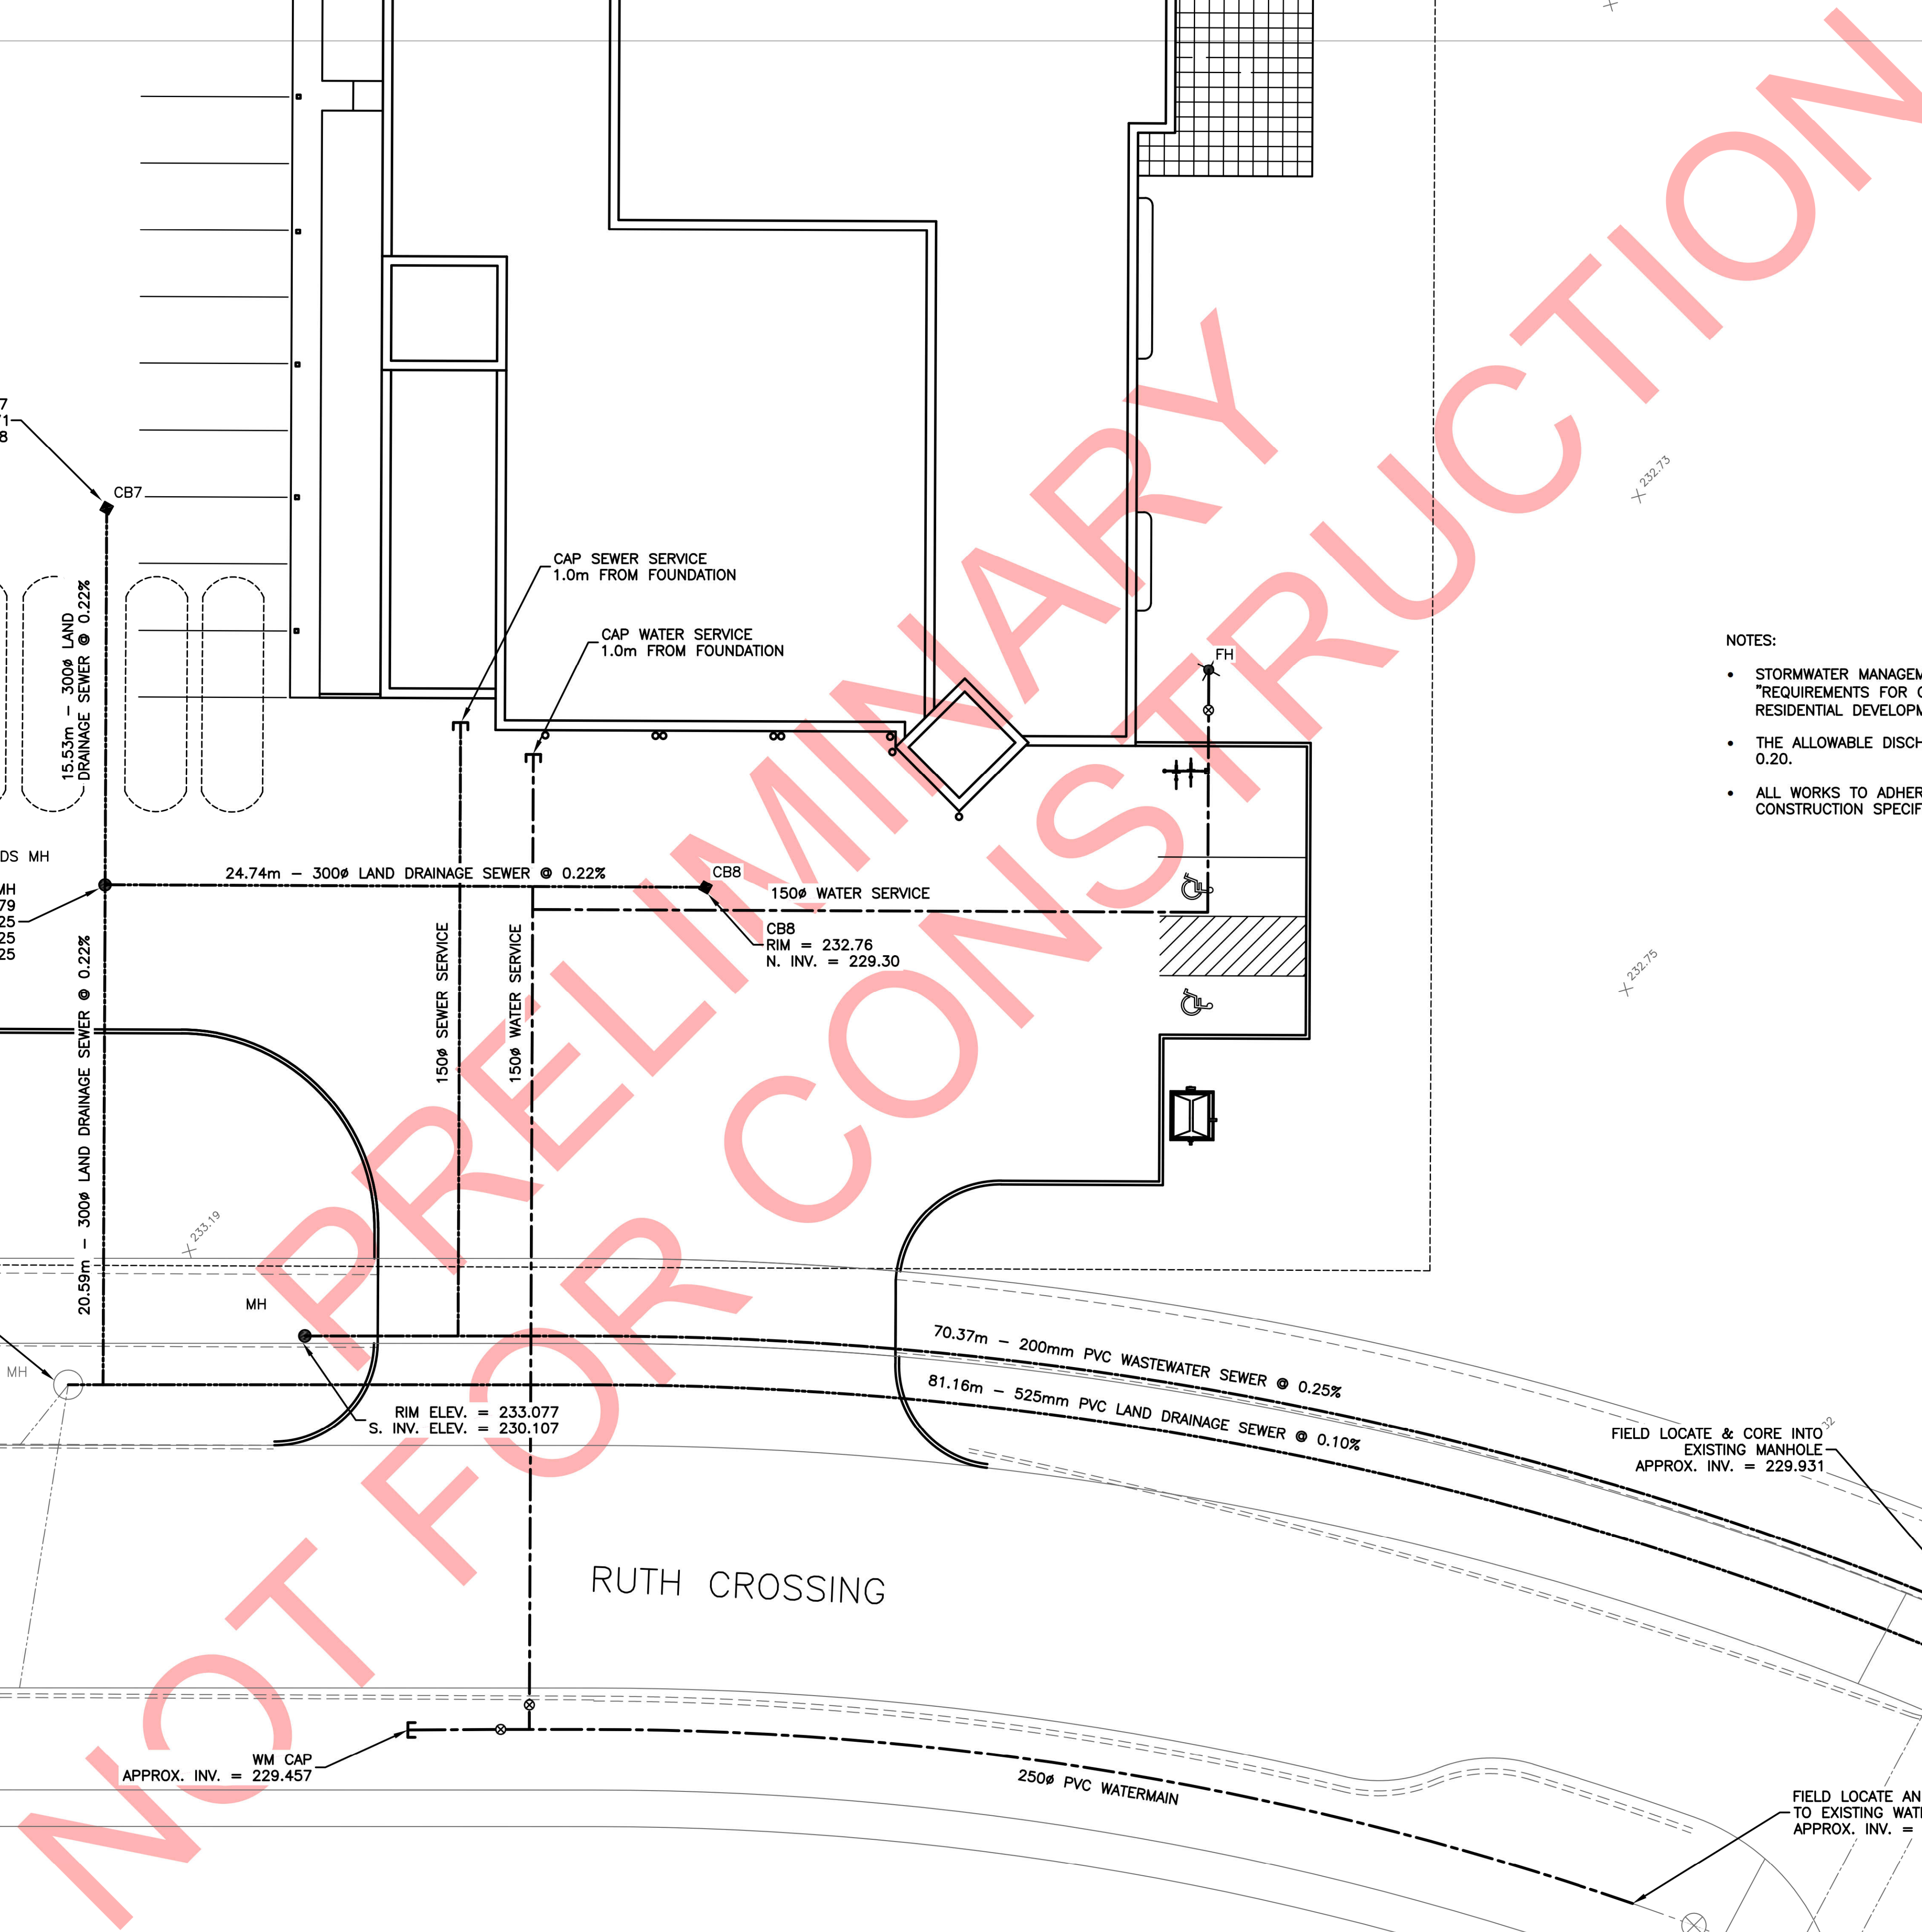



KEY PLAN
SCALE = NTS

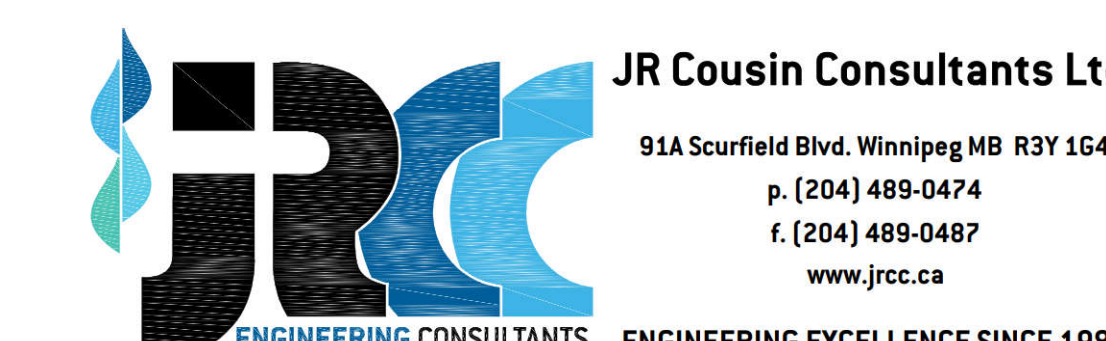

1	-		-
0	ISSUED FOR DESIGN BUILD RFP	DT	03-2021
A	ISSUED FOR CLASS 3 ESTIMATE	DT	05-2021
No.	REVISION/DESCRIPTION	BY	DATE

SEAL

2024.05.23	BP / PS	PS		
DATE	DESIGNED	DRAWN	CHECKED	APPROVED

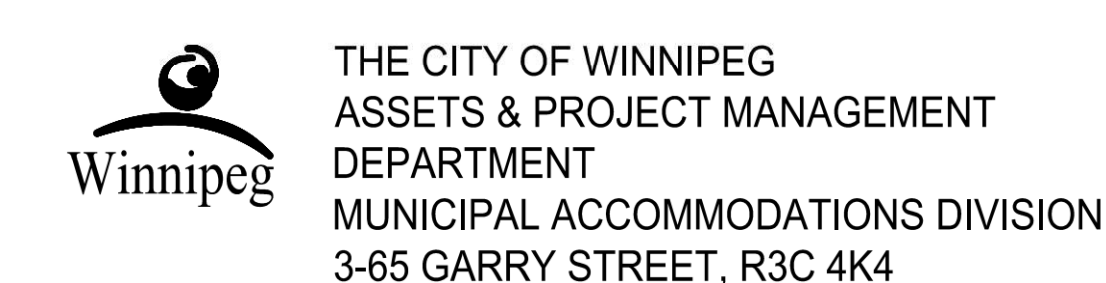

PROJECT
WINNIPEG FIRE PARAMEDIC SERVICE
STATION 15

RUTH CROSSING AT BISON DRIVE

SHEET TITLE

SITE SERVICING PLAN

SCALE	PROJECT No:	SHEET No:
AS SHOWN	2022-097	C1

DRAWING SHEET SIZE: A1 (594x841) PLOT 1:1